


PLOTS 8&9 SCHEDULE OF ALTERATIONS

ITEM	DESCRIPTION
1.	Front door sidelights reduced in width
2.	Roof windows repositioned and 2no. roof window removed from side elevations
3.	Brick buttress piers added
4.	Low level timber panel underneath window removed
5.	Flint removed completely
6.	Flue removed

NOTES


This drawing is the copyright of Hampshire Architecture Ltd ©. All rights reserved. Do not scale from this drawing except for planning purposes. Contractors, Sub Contractors and Suppliers are to check all relevant dimensions and levels of the site and building before commencing any third party drawings or building work. Any discrepancies should be recorded to Hampshire Architecture Ltd. Where applicable this drawing is to be read in conjunction with all the relevant consultants, suppliers and manufacturers drawings and information.

REV	DESCRIPTION	DATE	AUTHOR	CHK'D
-	-	-	-	-

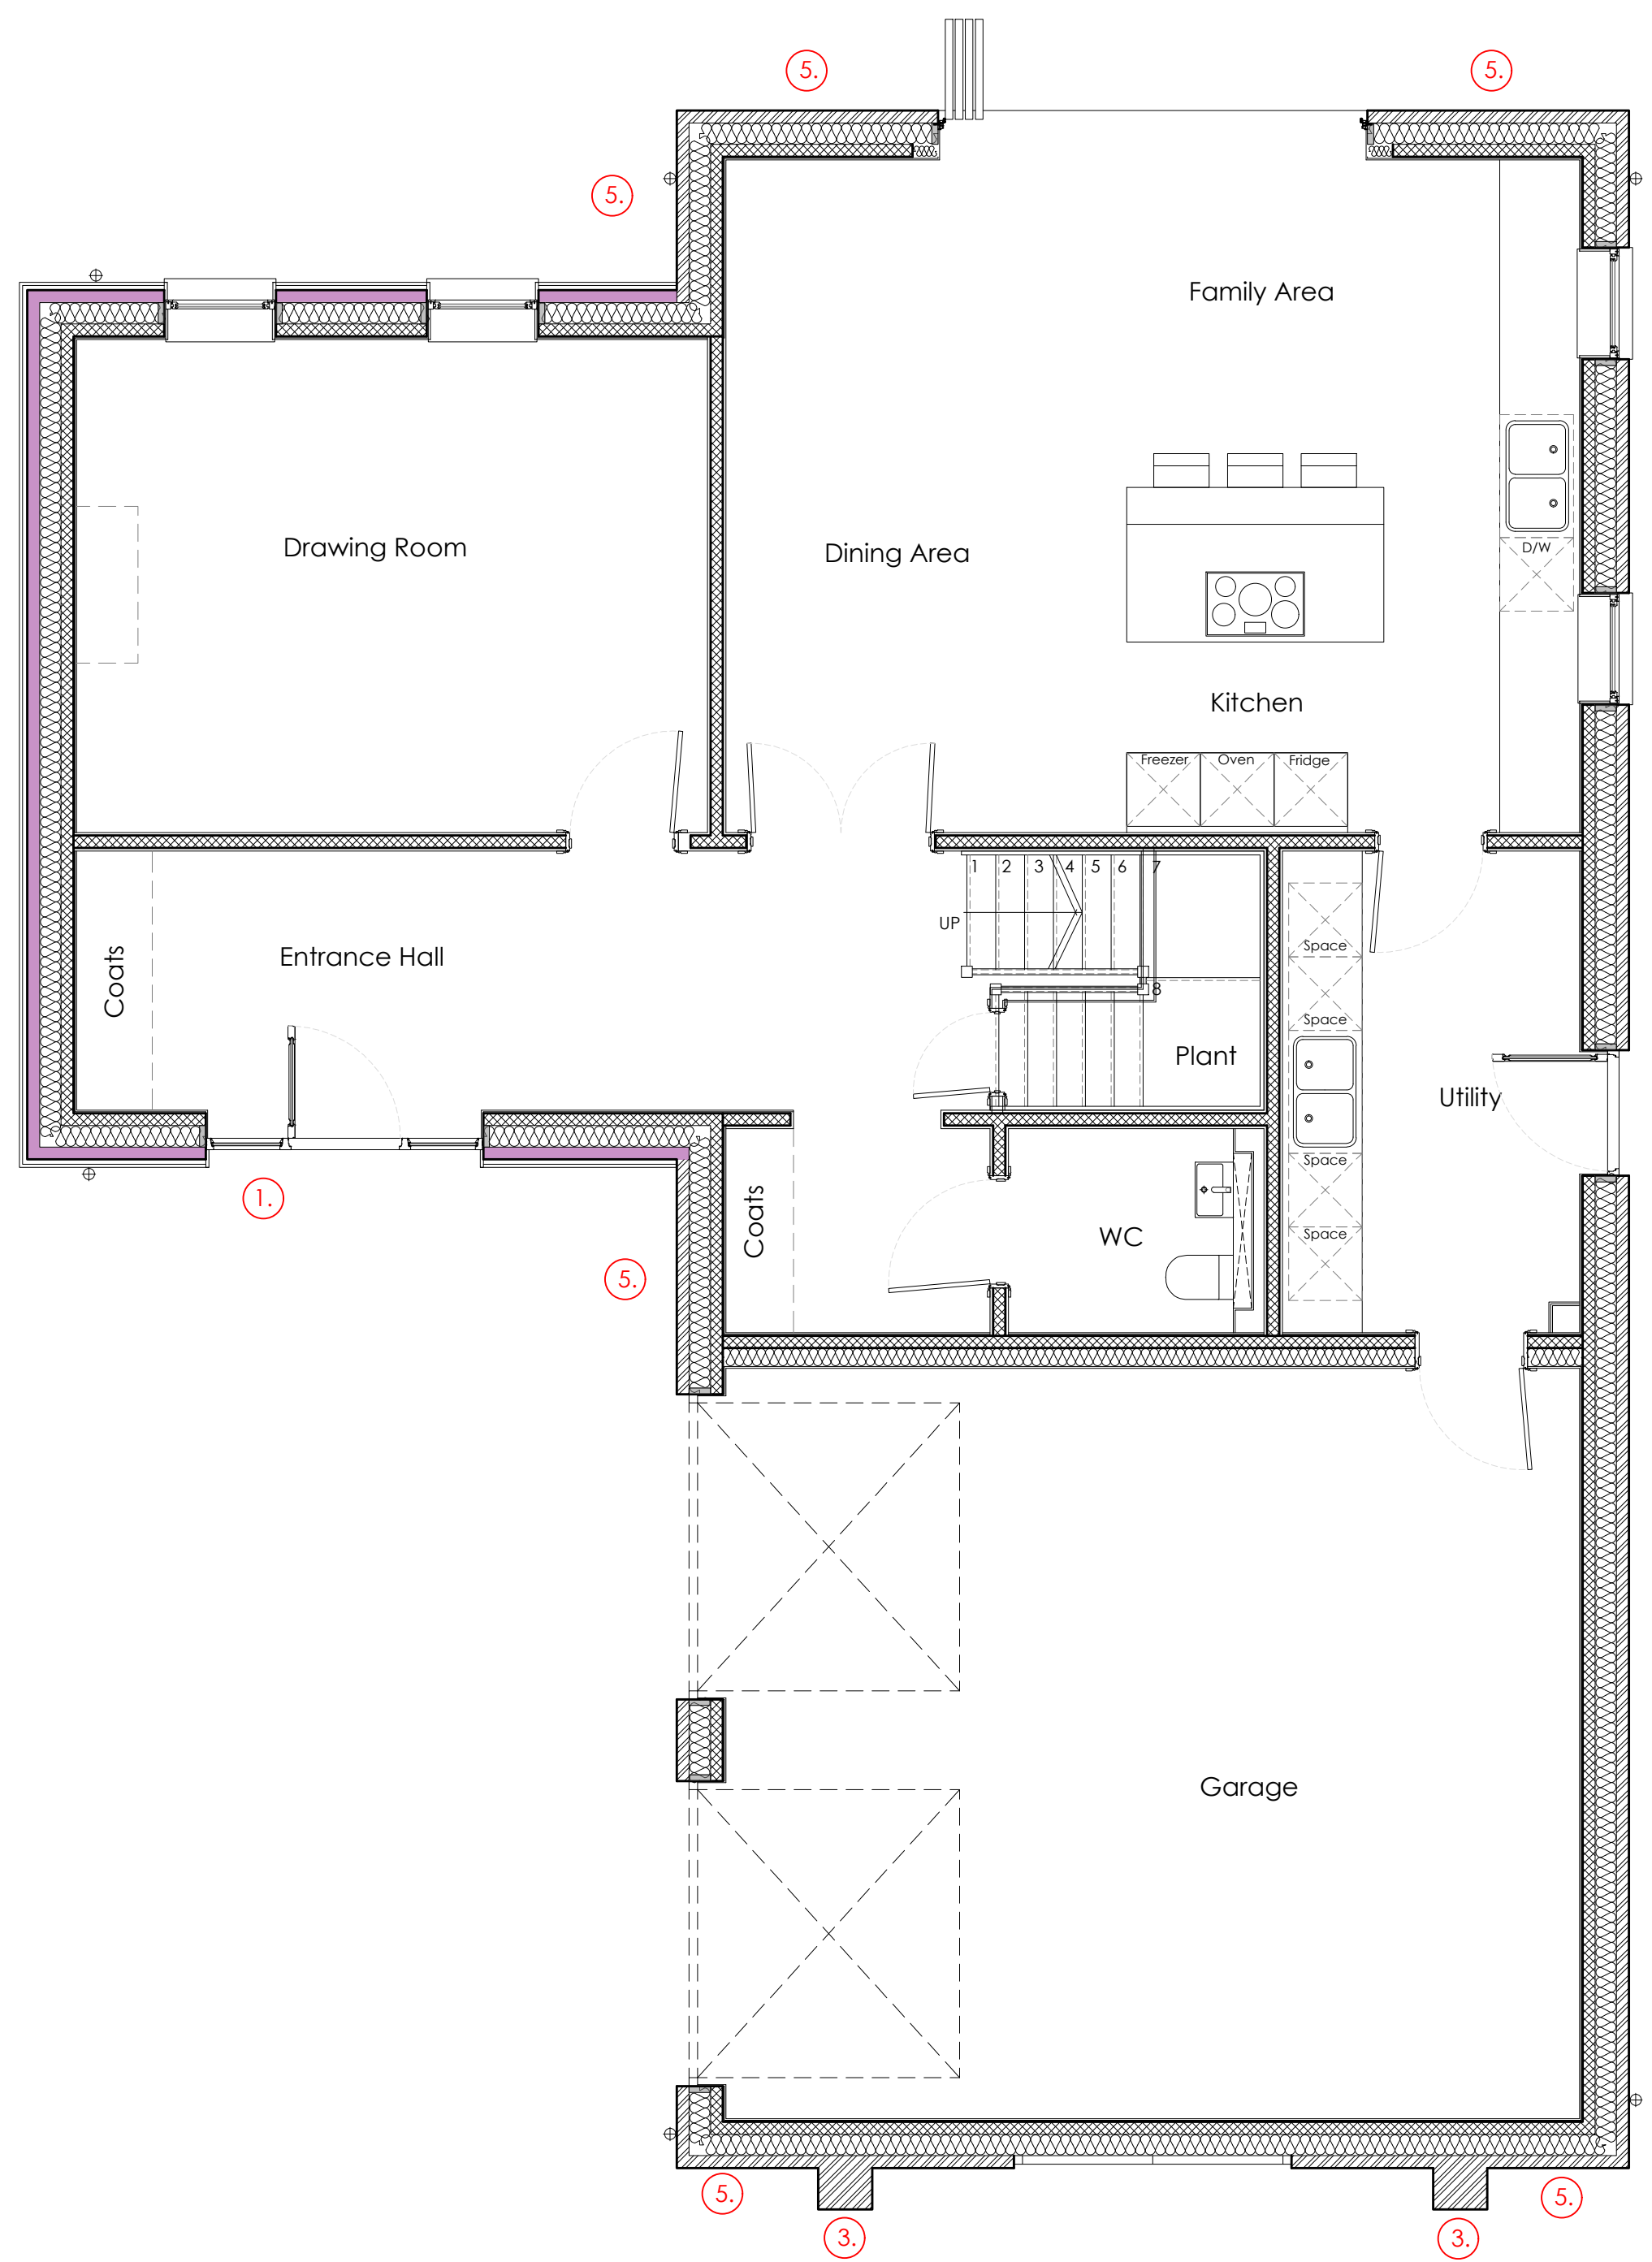

GROUND FLOOR PLAN
Scale 1:50 @ A1 or 1:100 @ A3

Plot 09 Illustrated
Plot 08 Mirrored

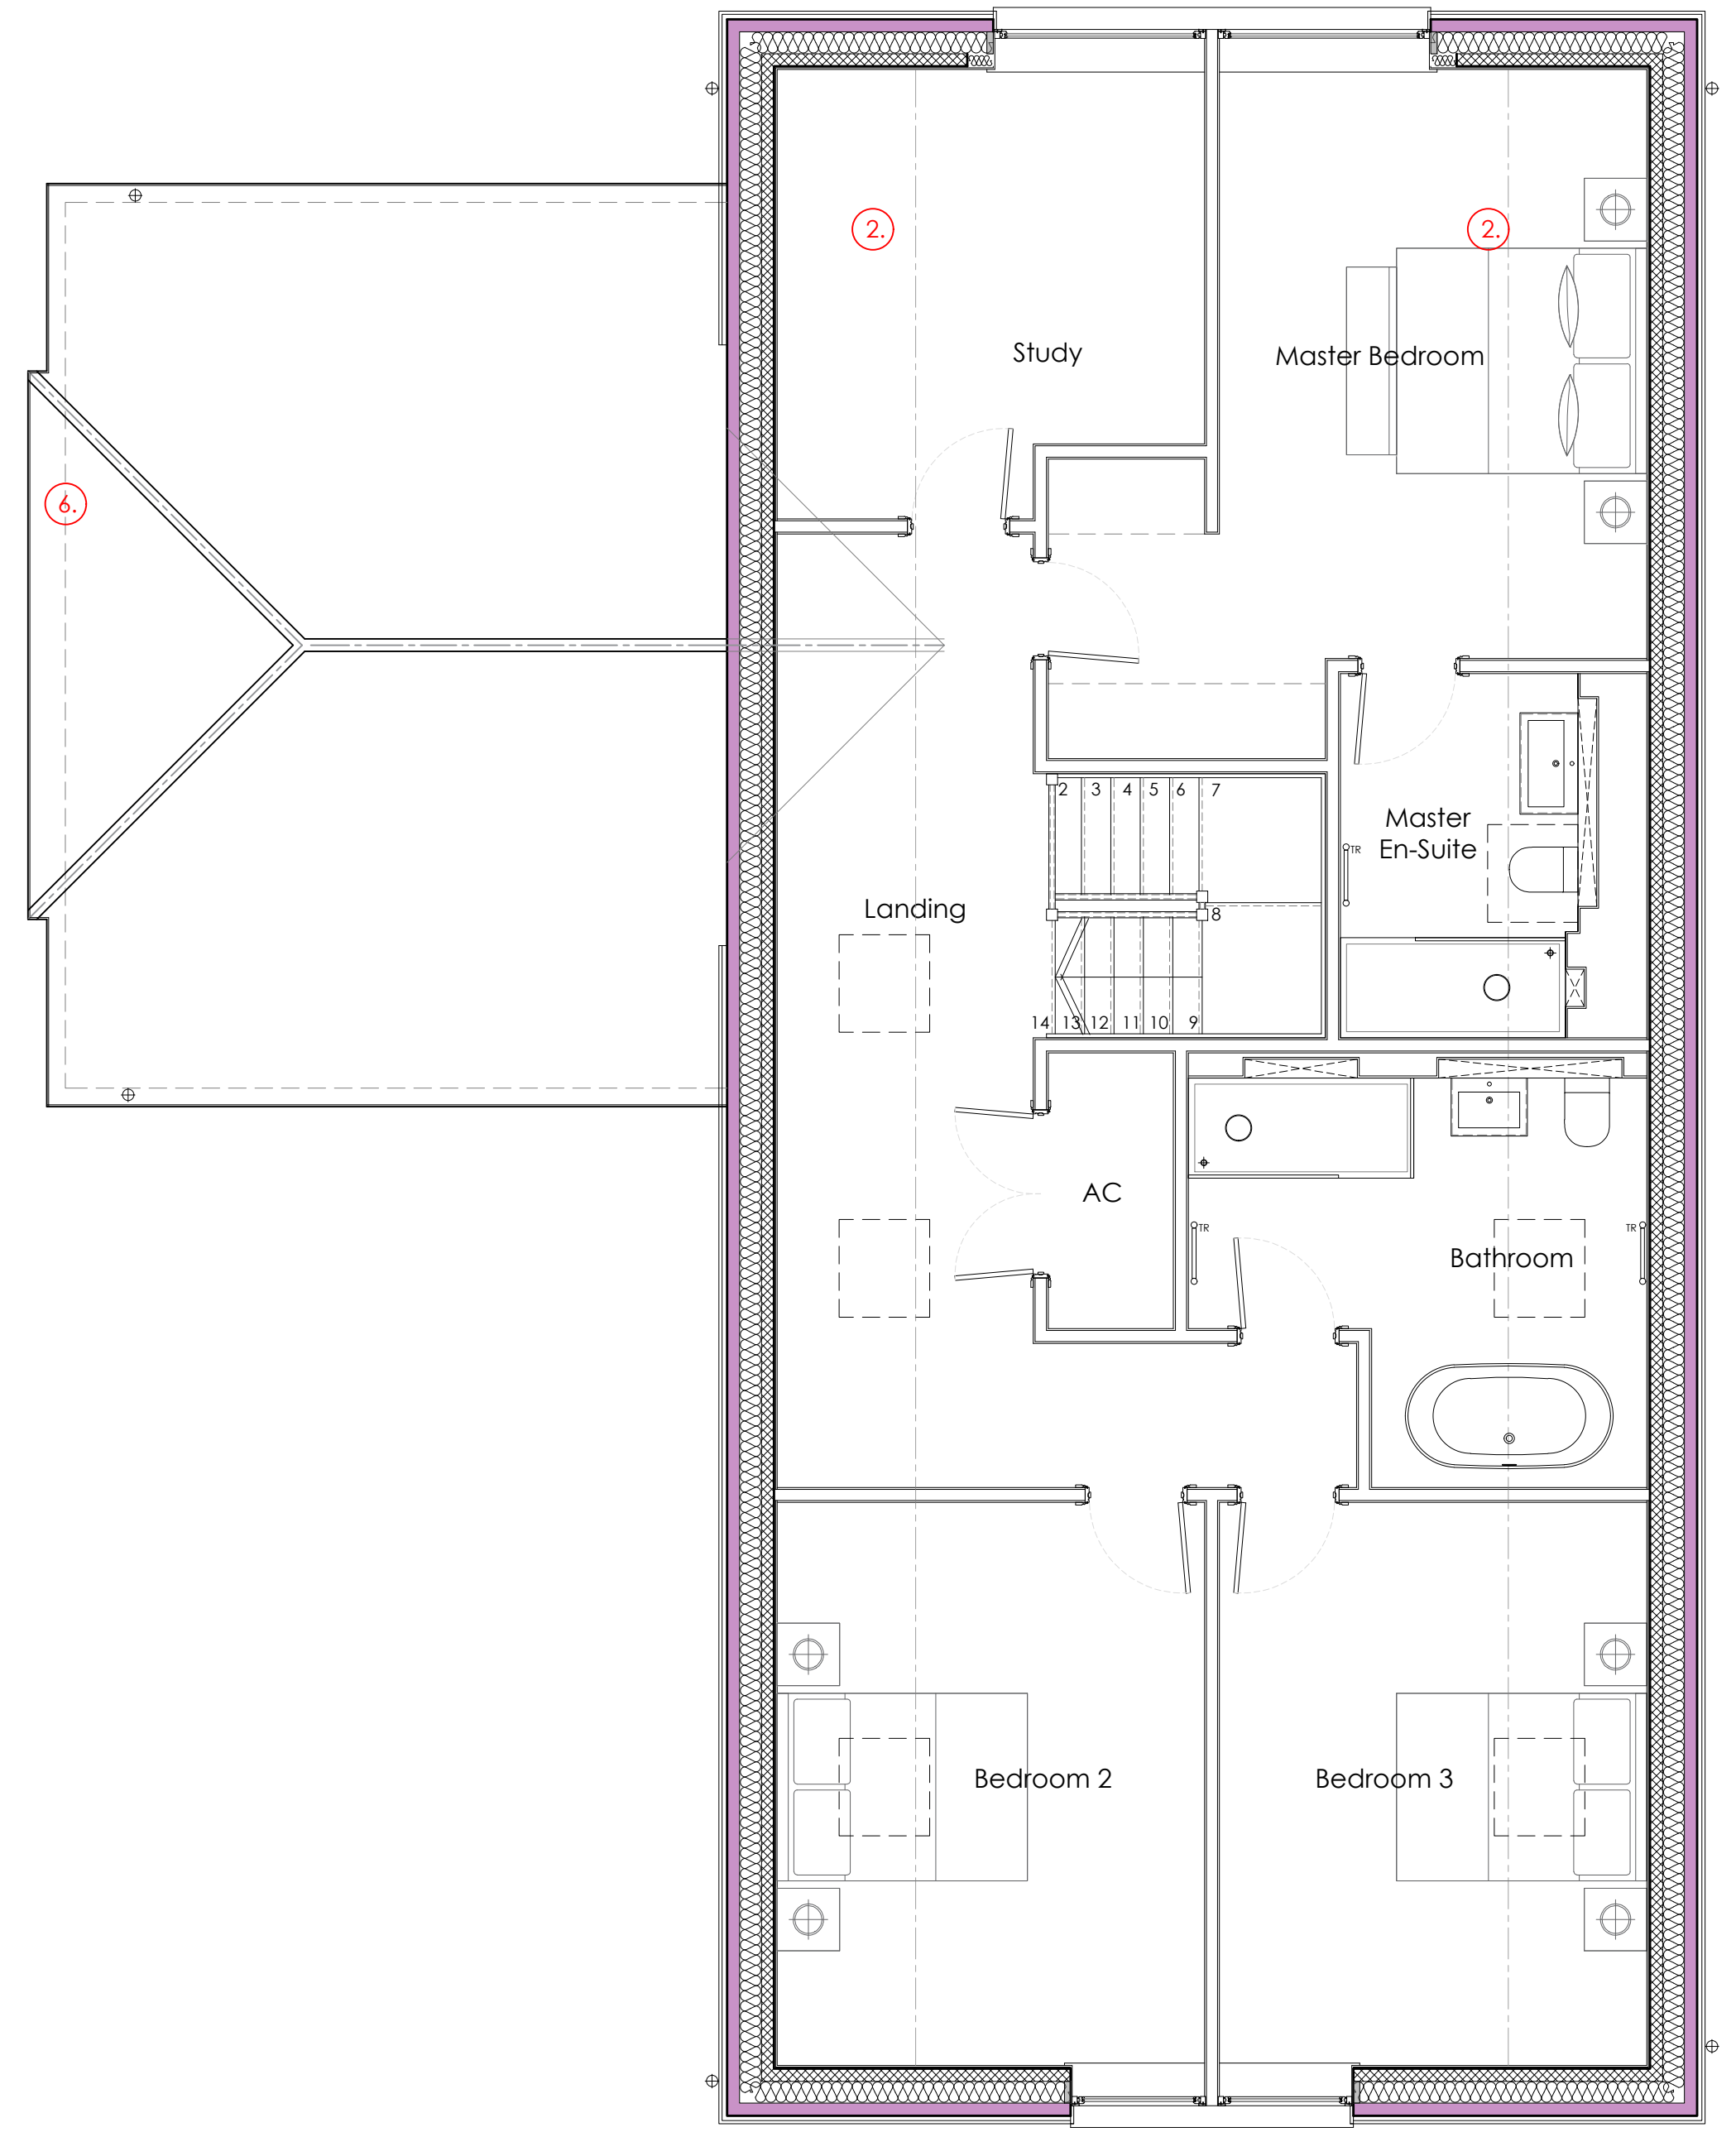

FIRST FLOOR PLAN
Scale 1:50 @ A1 or 1:100 @ A3

FLOOR AREAS (GROSS INTERNAL)

	Ground	First	Total
PLOT 9	99.57m ²	110.88m ²	210.45m ² (2265.28sqft)
GARAGE	42.46m ²	N/A	42.46m ² (457.25sqft)

Note: For sales purposes all floor areas in rooms-in-roof are taken to 1500mm high ashlar wall line.



CLIENT	SHOREWOOD HOMES		
PROJECT	Bob's Farm Vyne Road, Sherborne St John		
DRAWING	Plots 8&9 Floor Plans		
SCALE	DATE	AUTHOR CHK'D	
1:50 @ A1	Feb 24	CA	
JOB NO.	DRAWING NO.	REV	
8160	D21	C	