


NOTES
 This drawing is the copyright of Hampshire Architecture Ltd ©. All rights reserved. Do not scale from this drawing except for planning purposes. Contractors, Sub Contractors and Suppliers are to check all relevant dimensions and levels of the site and building before commencing any third party drawings or building work. Any discrepancies should be recorded to Hampshire Architecture Ltd. Where applicable this drawing is to be read in conjunction with all the relevant consultants, suppliers and manufacturers drawings and information.

REV	DESCRIPTION	DATE	AUTHOR	CHK'D
-	-	-	-	-

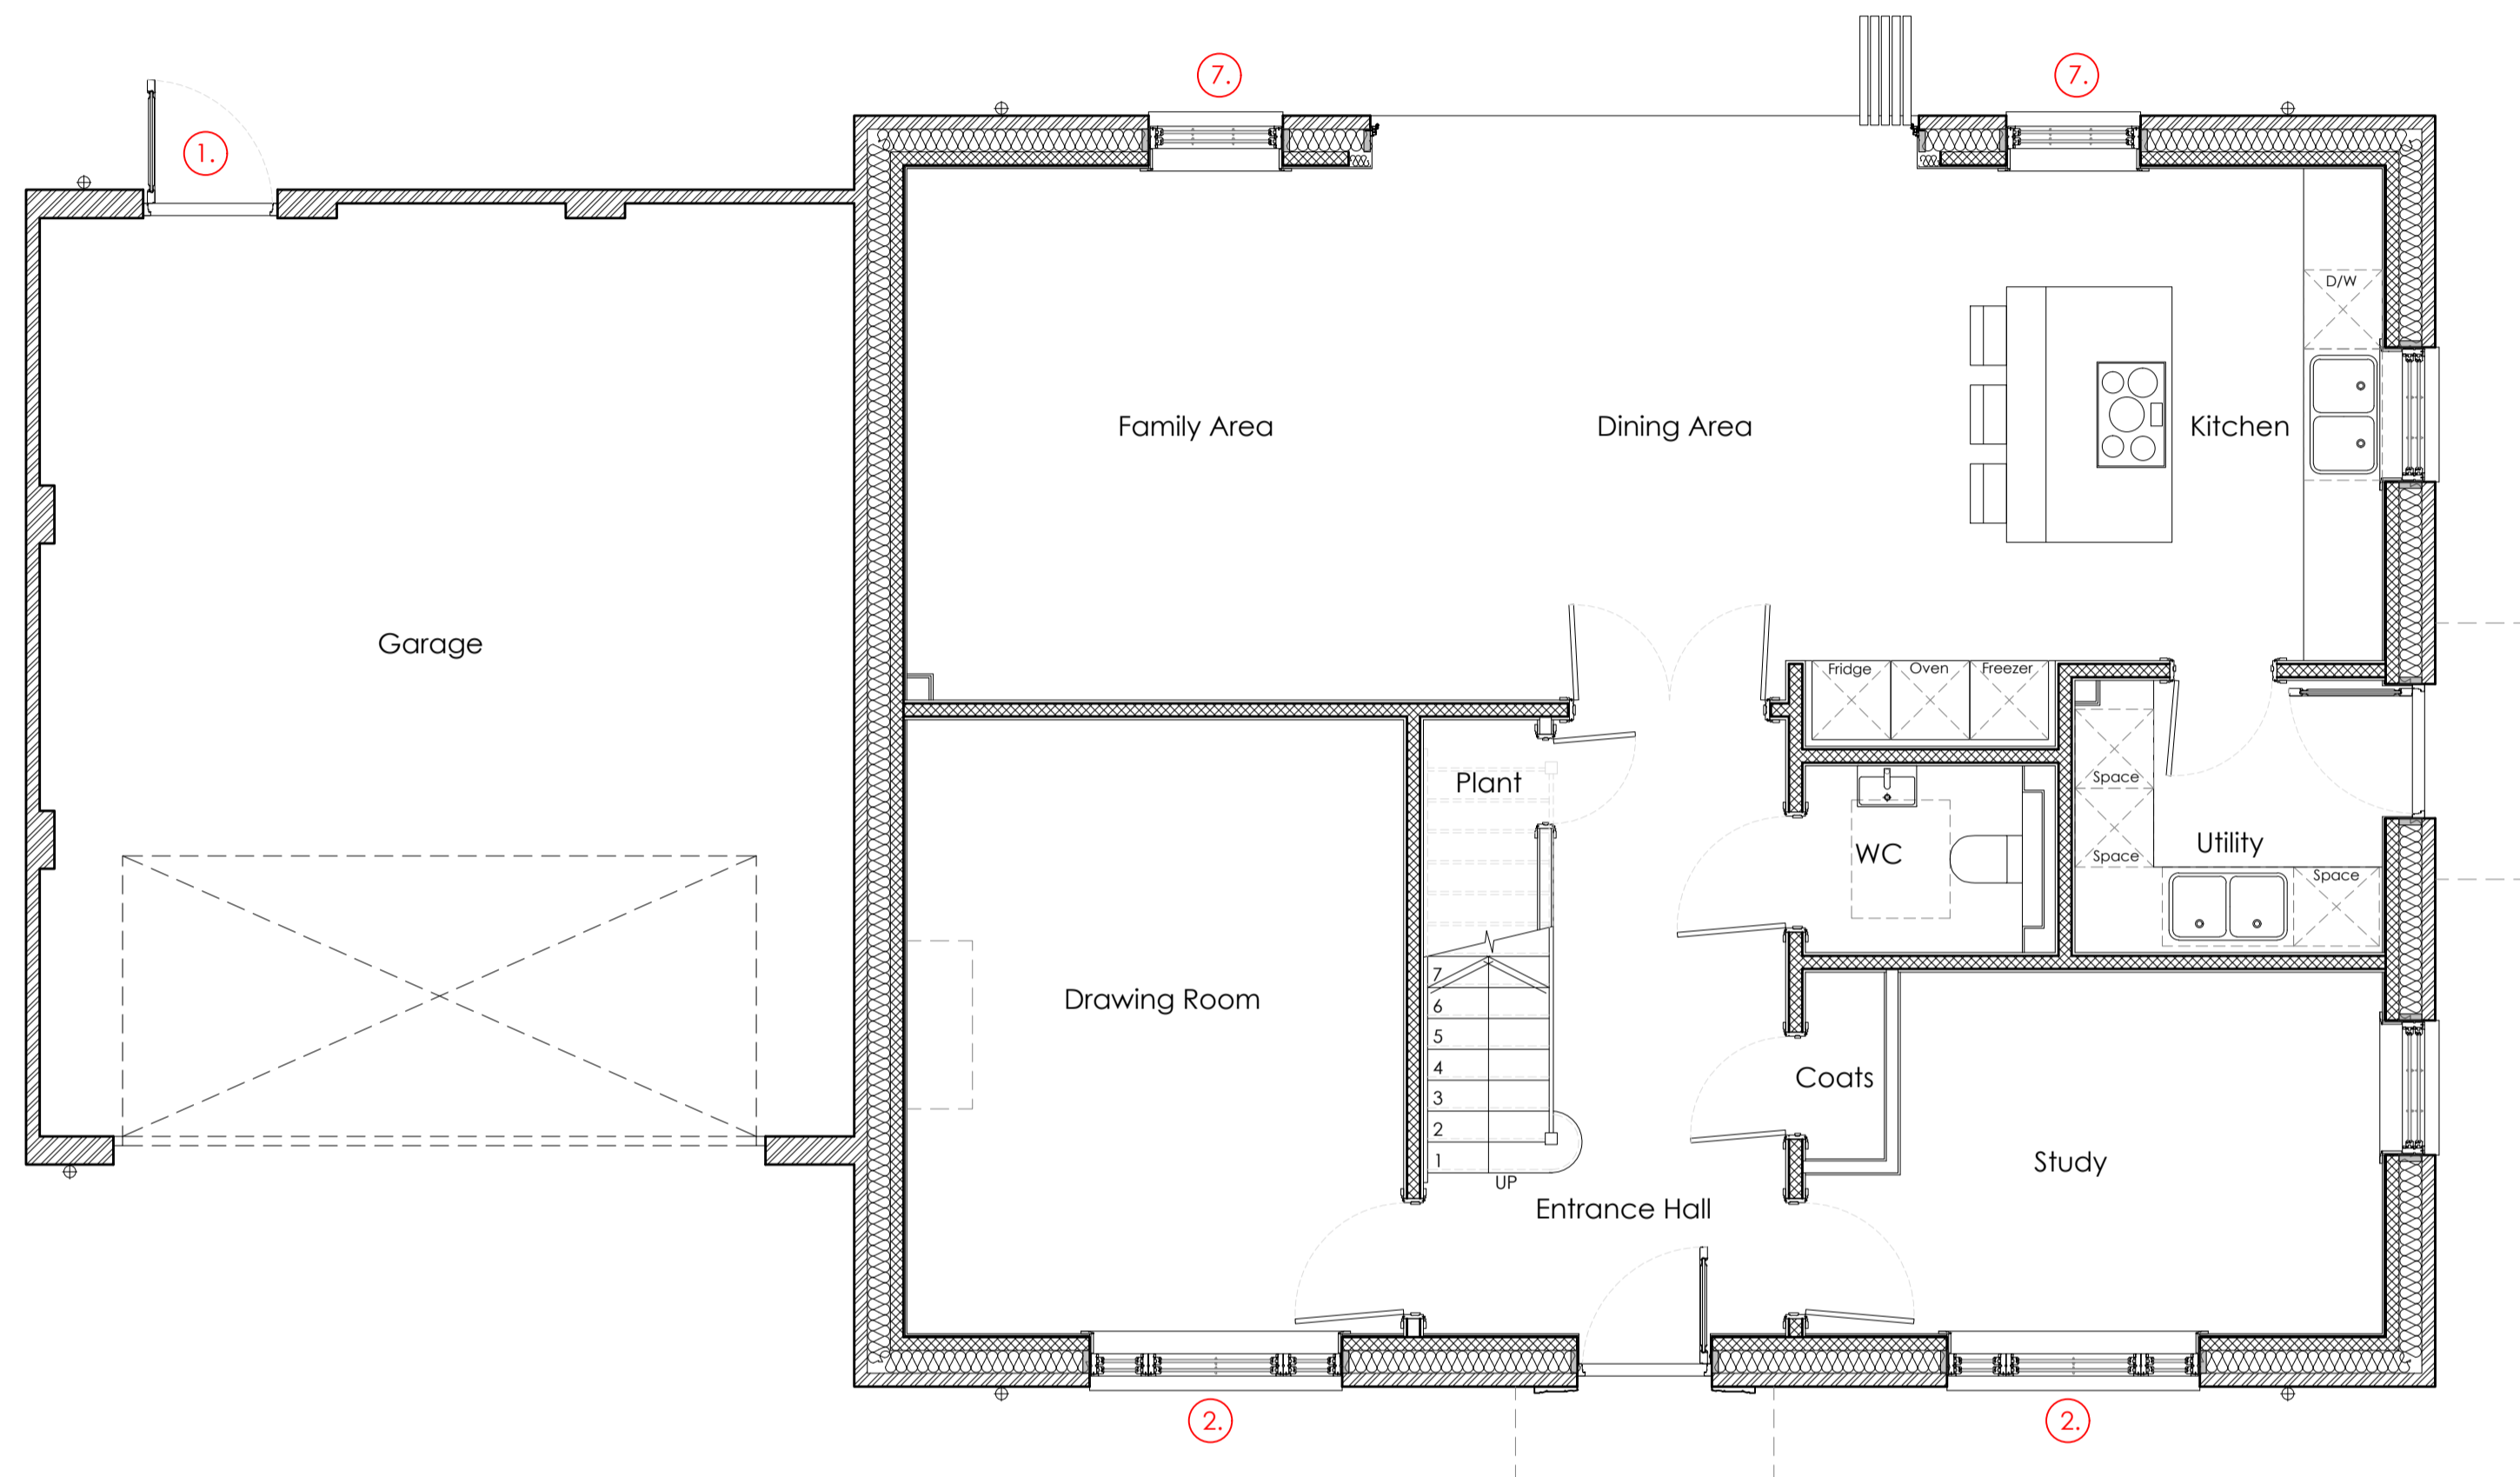


GROUND FLOOR PLAN
 Scale 1:50 @ A1 or 1:100 @ A3

FLOOR AREAS (GROSS INTERNAL)

	Ground	First	Total
PLOT 1	99.51m ²	99.51m ²	199.02m ² (2142.25sqft)
GARAGE	42.50m ²	N/A	42.50m ² (457.47sqft)

Note: For sales purposes all floor areas in rooms-in-roof are taken to 1500mm high ashlar wall line.

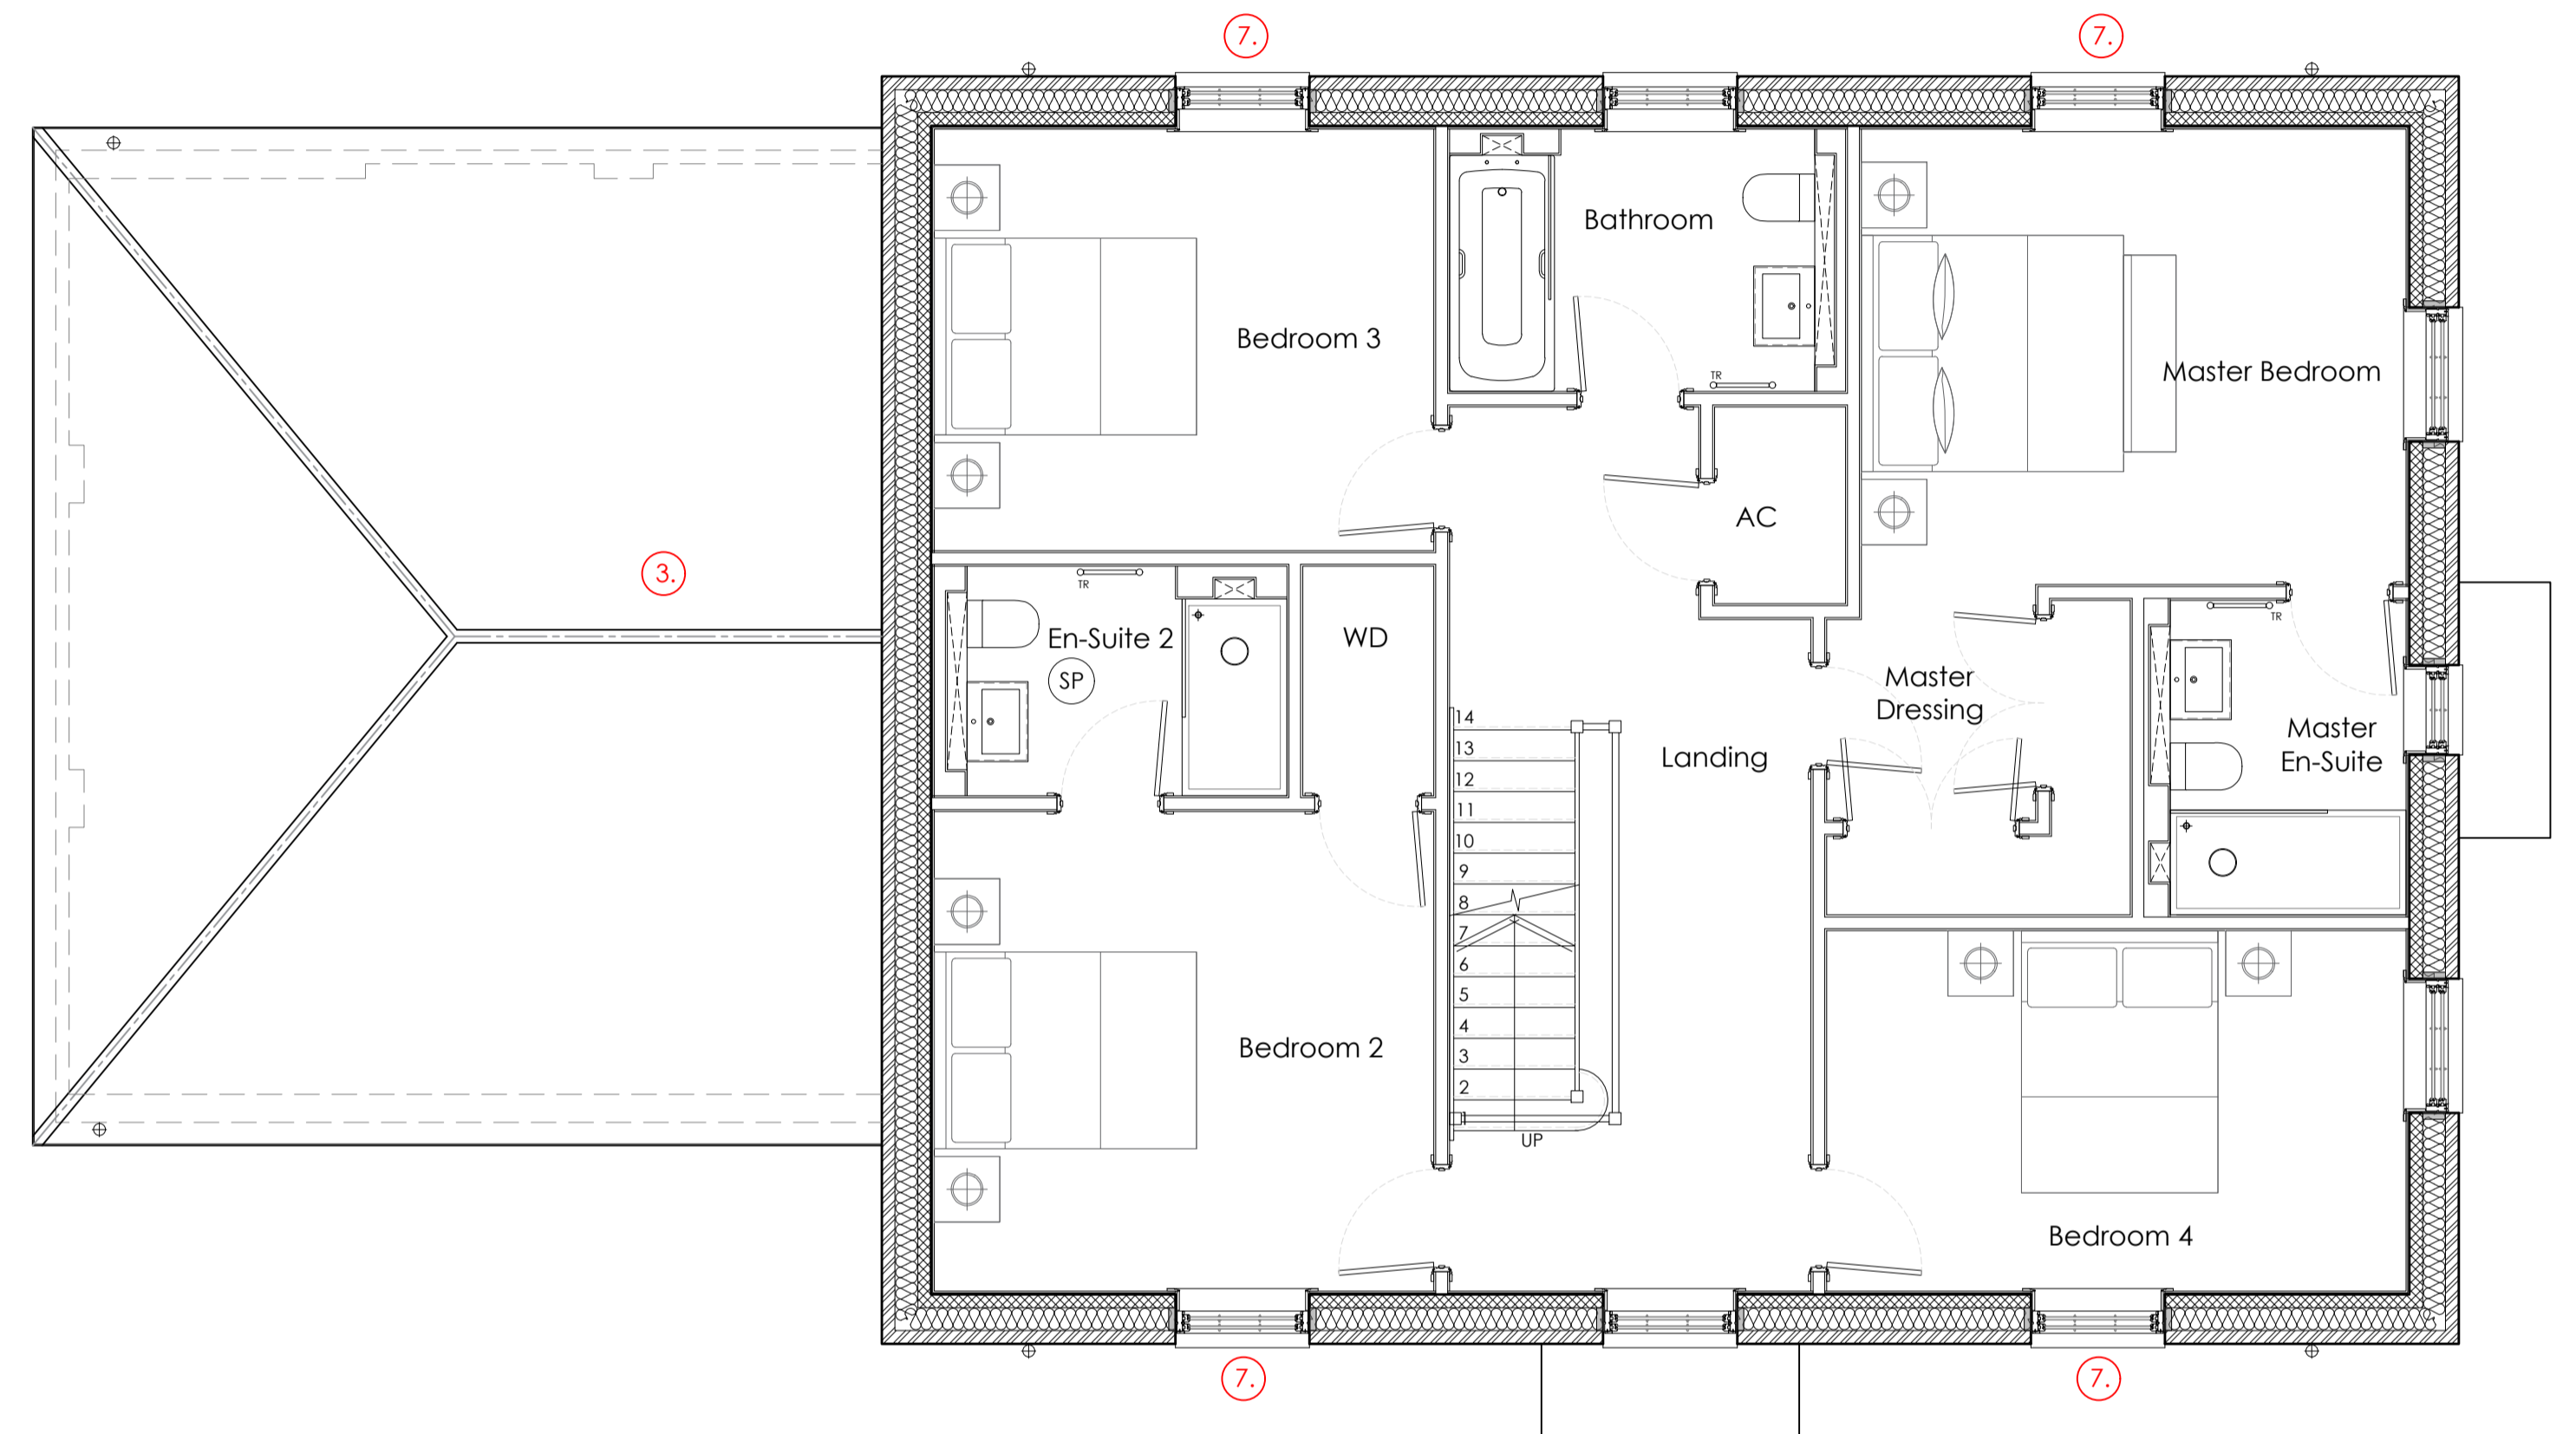

FIRST FLOOR PLAN
 Scale 1:50 @ A1 or 1:100 @ A3

PLOT 1 SCHEDULE OF ALTERATIONS

ITEM	DESCRIPTION
1.	Door added to rear wall of garage
2.	Window size increased on ground floor front elevation
3.	Amended roof type (incl. flat roof area omitted)
4.	Chimney position amended and height reduced
5.	Amended porch detail to side (south west) elevation
6.	Gauged brick arch omitted
7.	Window width reduced
8.	Timber ovolo soffit with cornice brackets
9.	Clay roof tiles changed to natural slate tiles



info@hampshirearchitecture.com | www.hampshirearchitecture.com

CLIENT
SHOREWOOD HOMES

PROJECT
 Bob's Farm
 Vyne Road, Sherborne St John

DRAWING
Plot 1
 Floor Plans

SCALE: 1:50 @ A1 DATE: Feb 24 AUTHOR: CA

JOB NO.: 8160 DRAWING NO.: D03 REV: C