


PLOT 7 SCHEDULE OF ALTERATIONS	
ITEM	DESCRIPTION
1.	Door added to rear wall of garage
2.	Garage roof design altered / scale reduced
3.	Arches omitted from window heads
4.	Brick arch over openings omitted on side (north east and south west) elevations
5.	Amount of brick banding reduced on elevations
6.	Flint removed on rear (south east) elevation
7.	Window removed from side (south west) elevation
8.	Chimney removed
9.	Garage position set back slightly (approx. central to house elevation)
10.	Roof windows repositioned and 1 no. roof window removed from side (north east) elevation
11.	2 no. roof windows added to side (south west) elevation

NOTES

This drawing is the copyright of Hampshire Architecture Ltd ©. All rights reserved. Do not scale from this drawing except for planning purposes. Contractors, Sub Contractors and Suppliers are to check all relevant dimensions and levels of the site and building before commencing any third party drawings or building work. Any discrepancies should be recorded to Hampshire Architecture Ltd. Where applicable this drawing is to be read in conjunction with all the relevant consultants, suppliers and manufacturers drawings and information.


REV	DESCRIPTION	DATE	AUTHOR	CHK'D
-	-	-	-	-

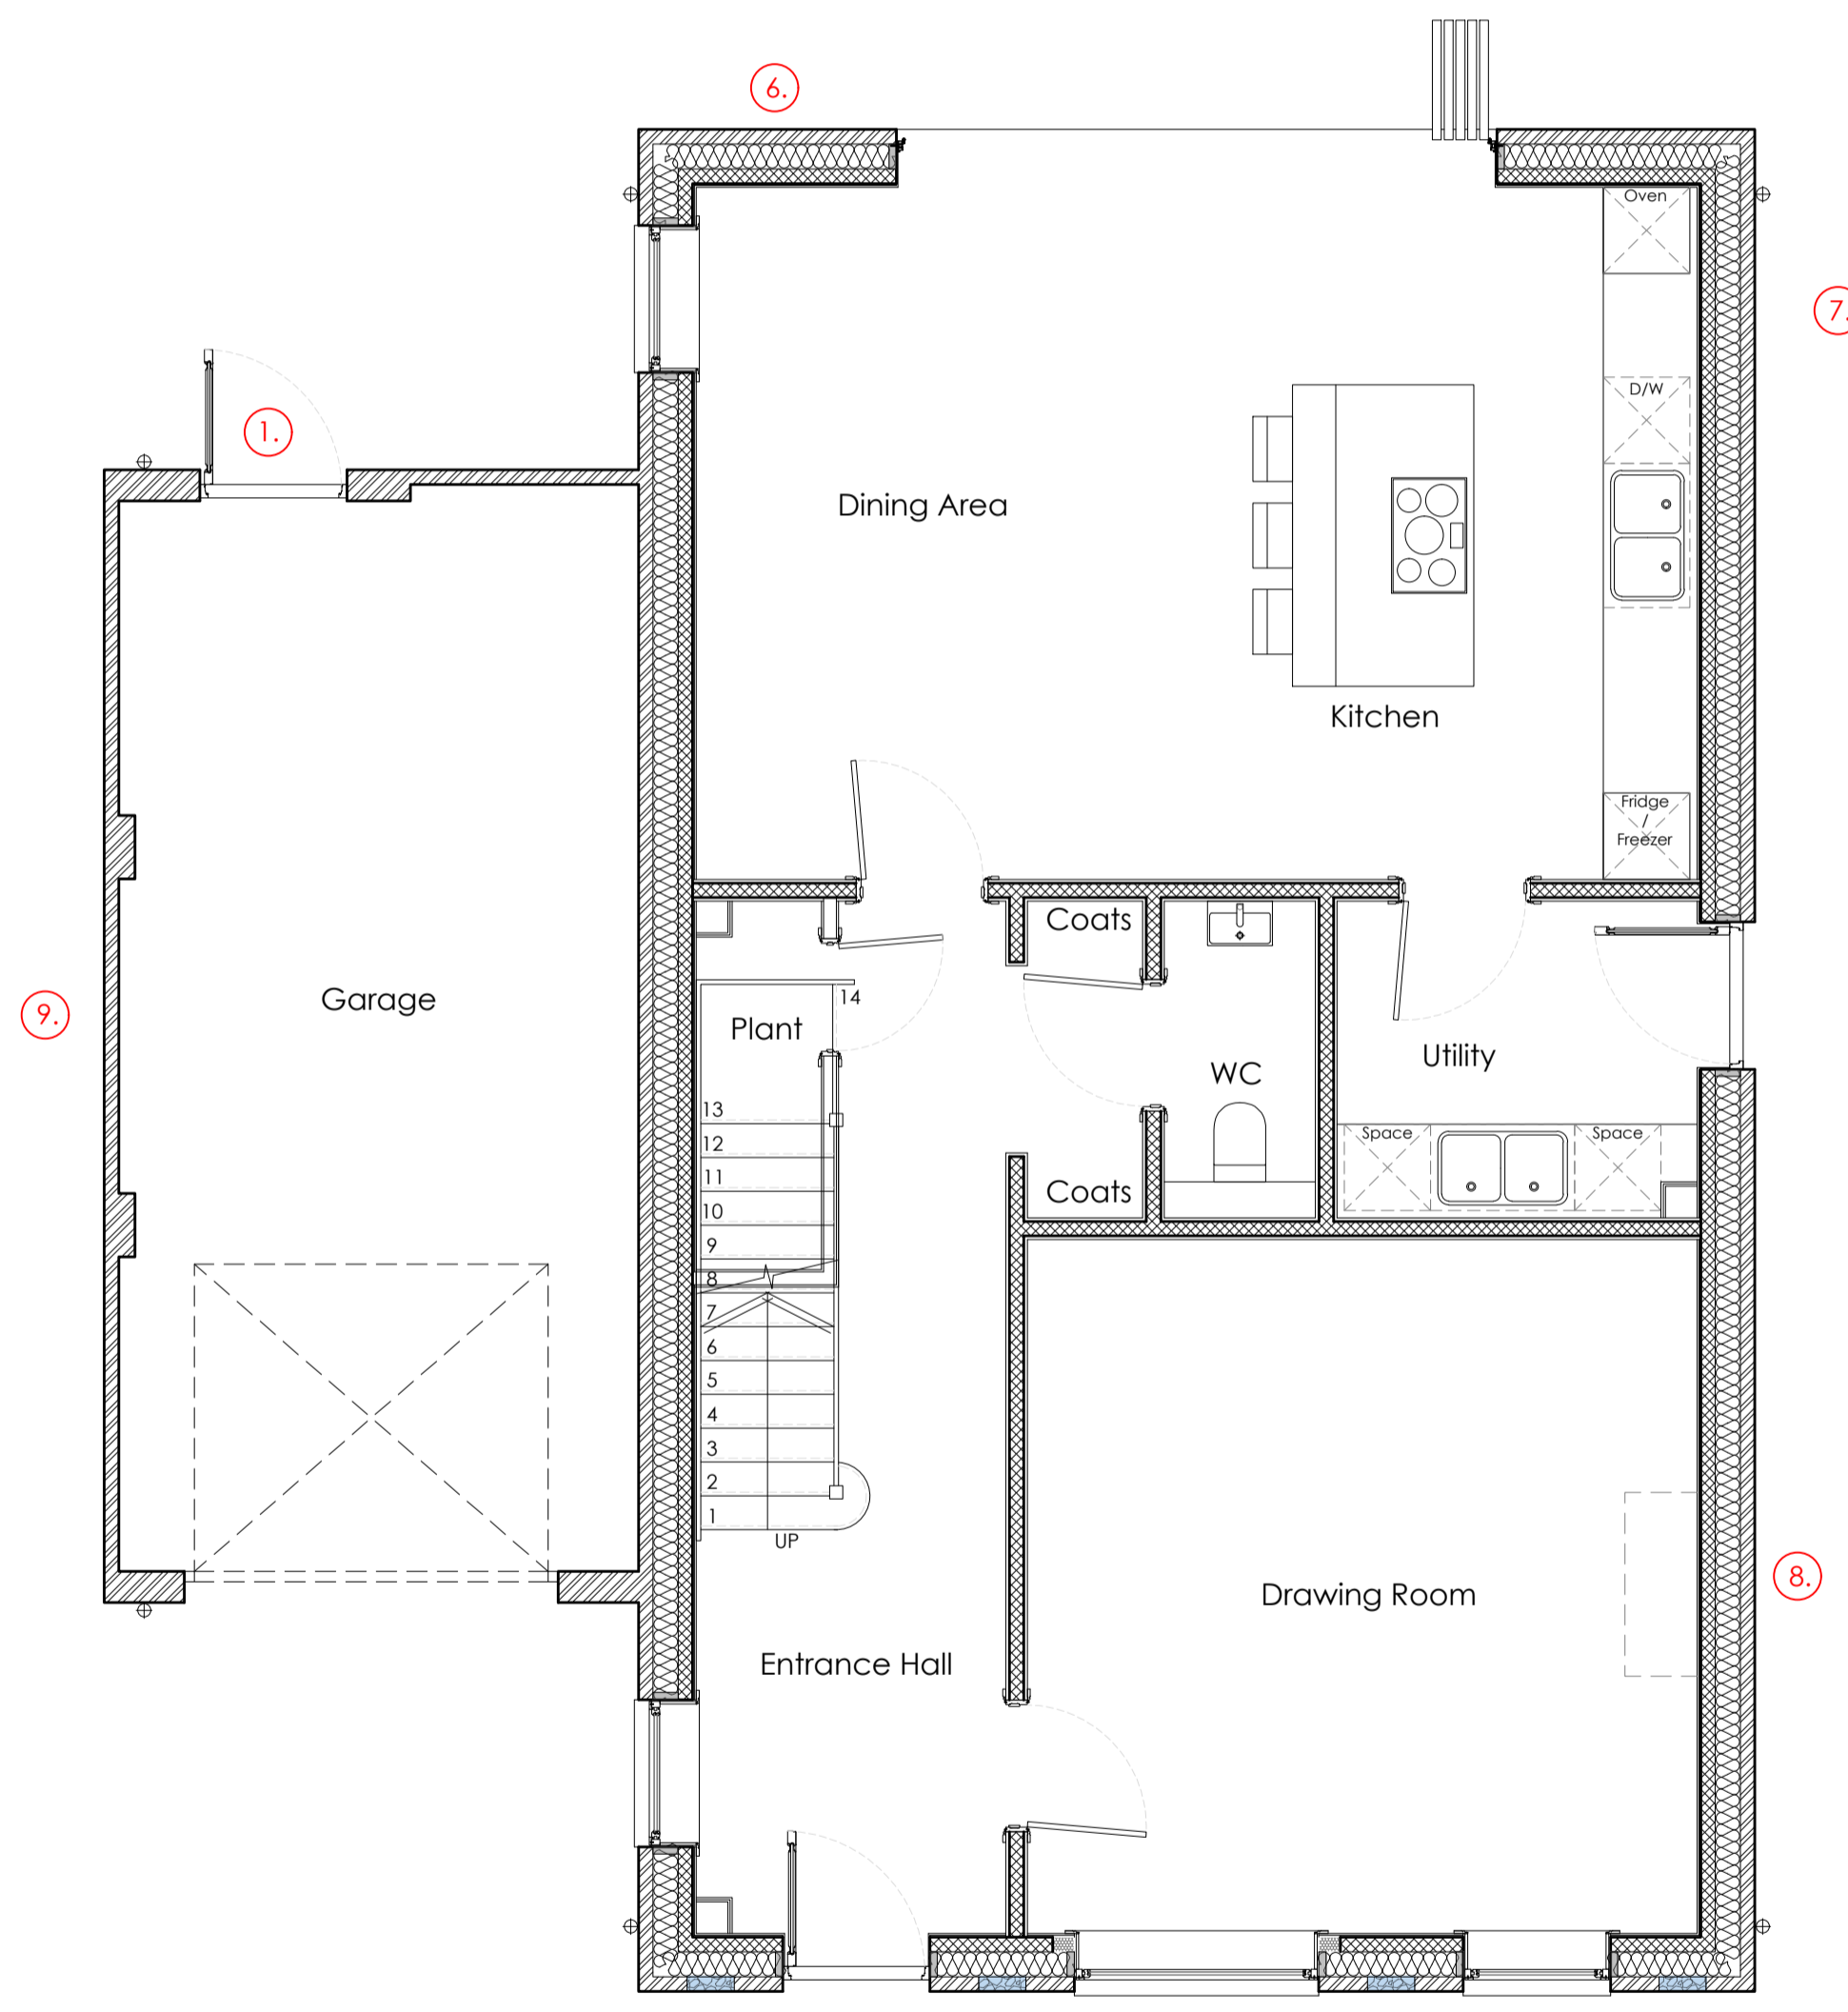

GROUND FLOOR PLAN
Scale 1:50 @ A1 or 1:100 @ A3

FLOOR AREAS (GROSS INTERNAL)			
	Ground	First	Total
PLOT 7	84.29m ²	84.29m ²	168.58m ² (1814.59sqft)
GARAGE	26.00m ²	N/A	26.00m ² (279.86sqft)

Note: For sales purposes all floor areas in rooms-in-roof are taken to 1500mm high ashlar wall line.

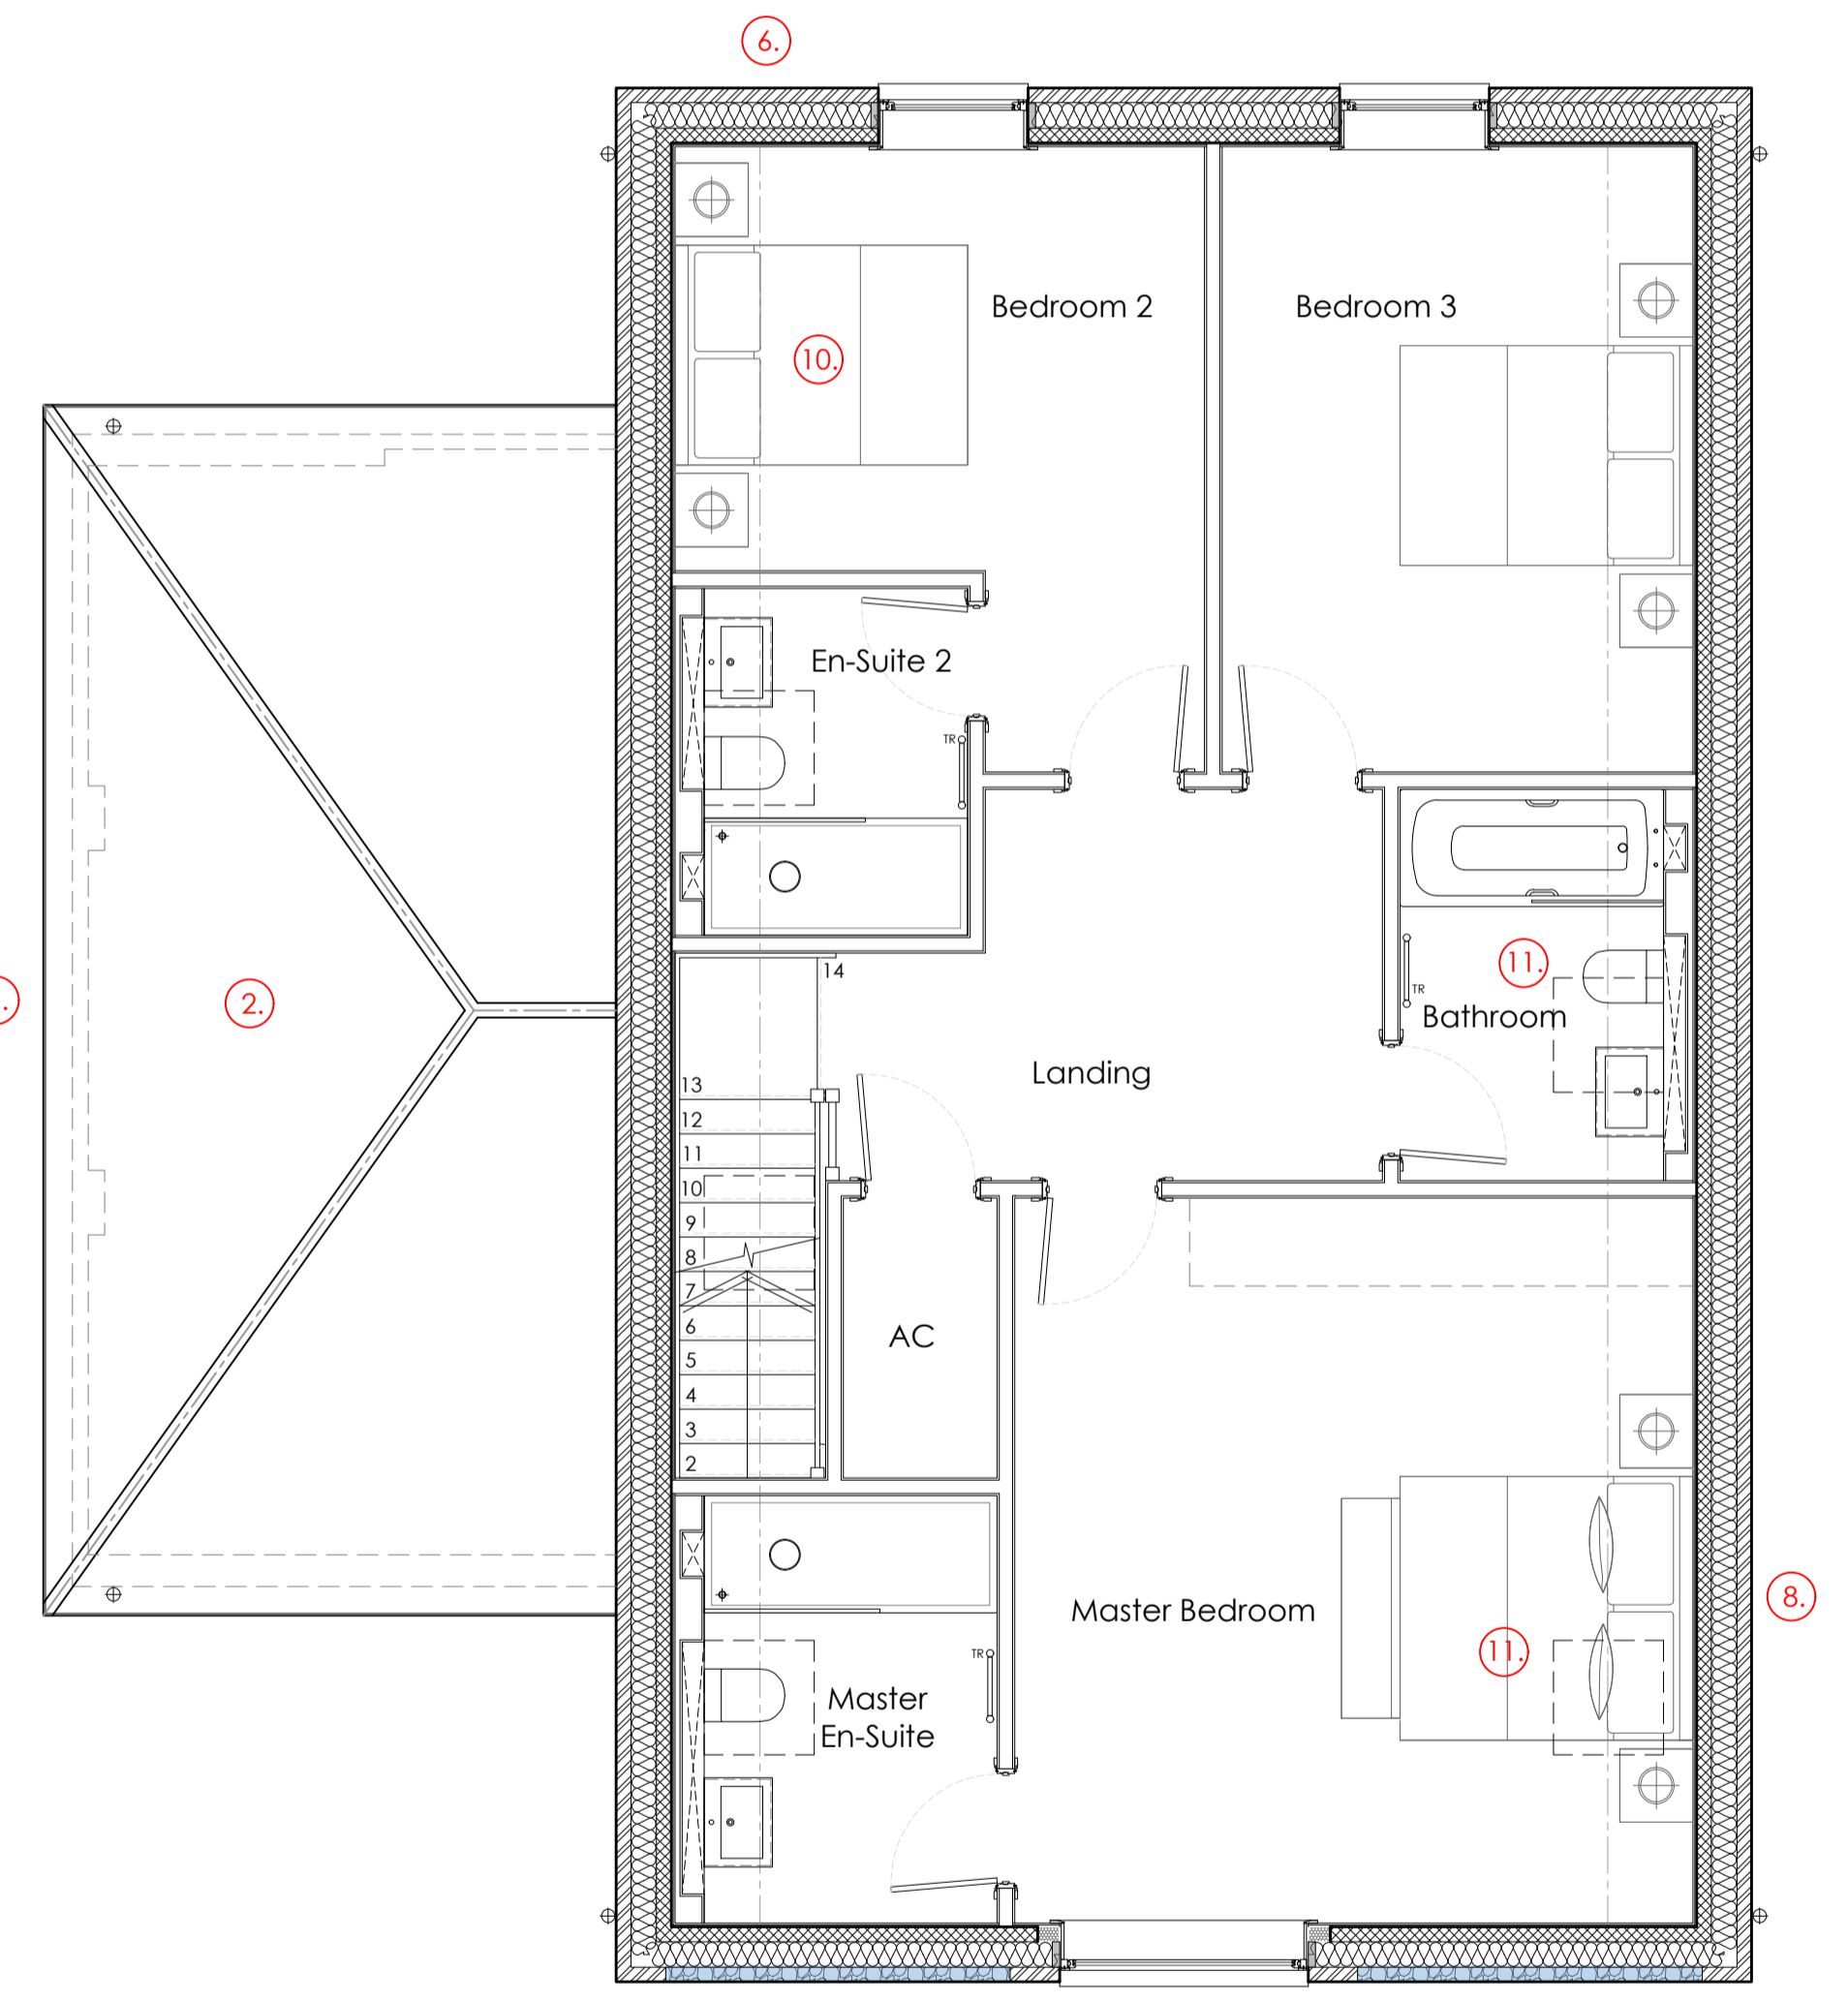

FIRST FLOOR PLAN
Scale 1:50 @ A1 or 1:100 @ A3



info@hampshirearchitecture.com | www.hampshirearchitecture.com

CLIENT
SHOREWOOD HOMES

PROJECT
Bob's Farm
Vyne Road, Sherborne St John

DRAWING
Plot 7
Floor Plans

SCALE: 1:50 @ A1 DATE: Feb 24 AUTHOR: CA CHK'D: CA

JOB NO.: 8160 DRAWING NO.: D18 REV: C