

PLOT 1 SCHEDULE OF ALTERATIONS

ITEM	DESCRIPTION
1.	Door added to rear wall of garage
2.	Window size increased on ground floor front elevation
3.	Amended roof type (incl. flat roof area omitted)
4.	Chimney position amended and height reduced
5.	Amended porch detail to side (south west) elevation
6.	Gauged brick arch omitted
7.	Window width reduced
8.	Timber ovolo soffit with cornice brackets
9.	Clay roof tiles changed to natural slate tiles


NOTES

This drawing is the copyright of Hampshire Architecture Ltd ©. All rights reserved. Do not scale from this drawing except for planning purposes. Contractors, Sub Contractors and Suppliers are to check all relevant dimensions and levels of the site and building before commencing any third party drawings or building work. Any discrepancies should be recorded to Hampshire Architecture Ltd. Where applicable this drawing is to be read in conjunction with all the relevant consultants, suppliers and manufacturers drawings and information.


REV	DESCRIPTION	DATE	AUTHOR	CHK'D
-	-	-	-	-



NORTH WEST ELEVATION
Scale 1:50 @ A1 or 1:100 @ A3

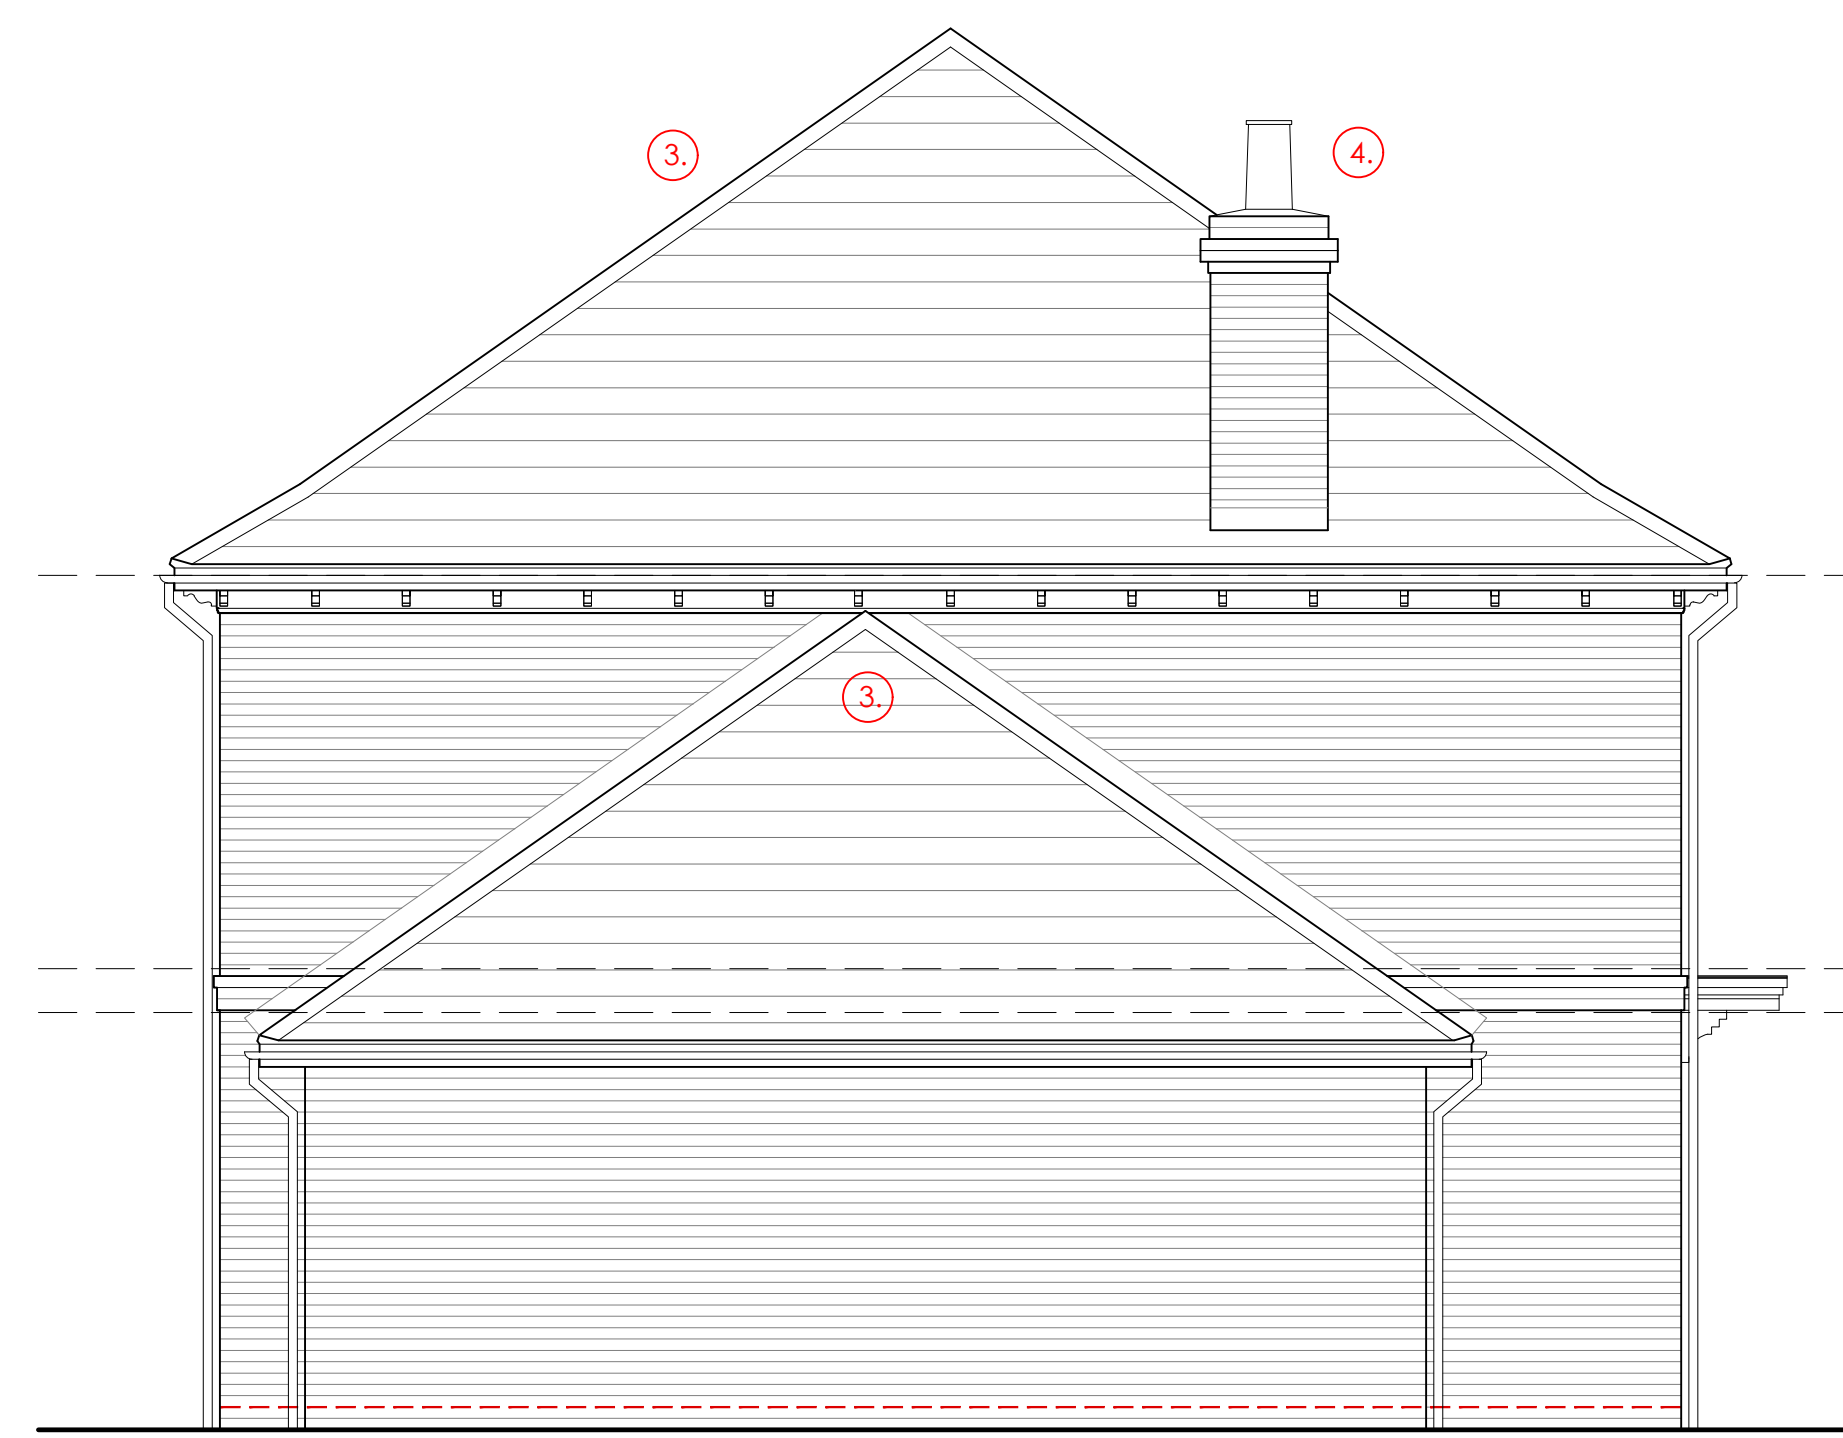

NORTH EAST ELEVATION
Scale 1:50 @ A1 or 1:100 @ A3

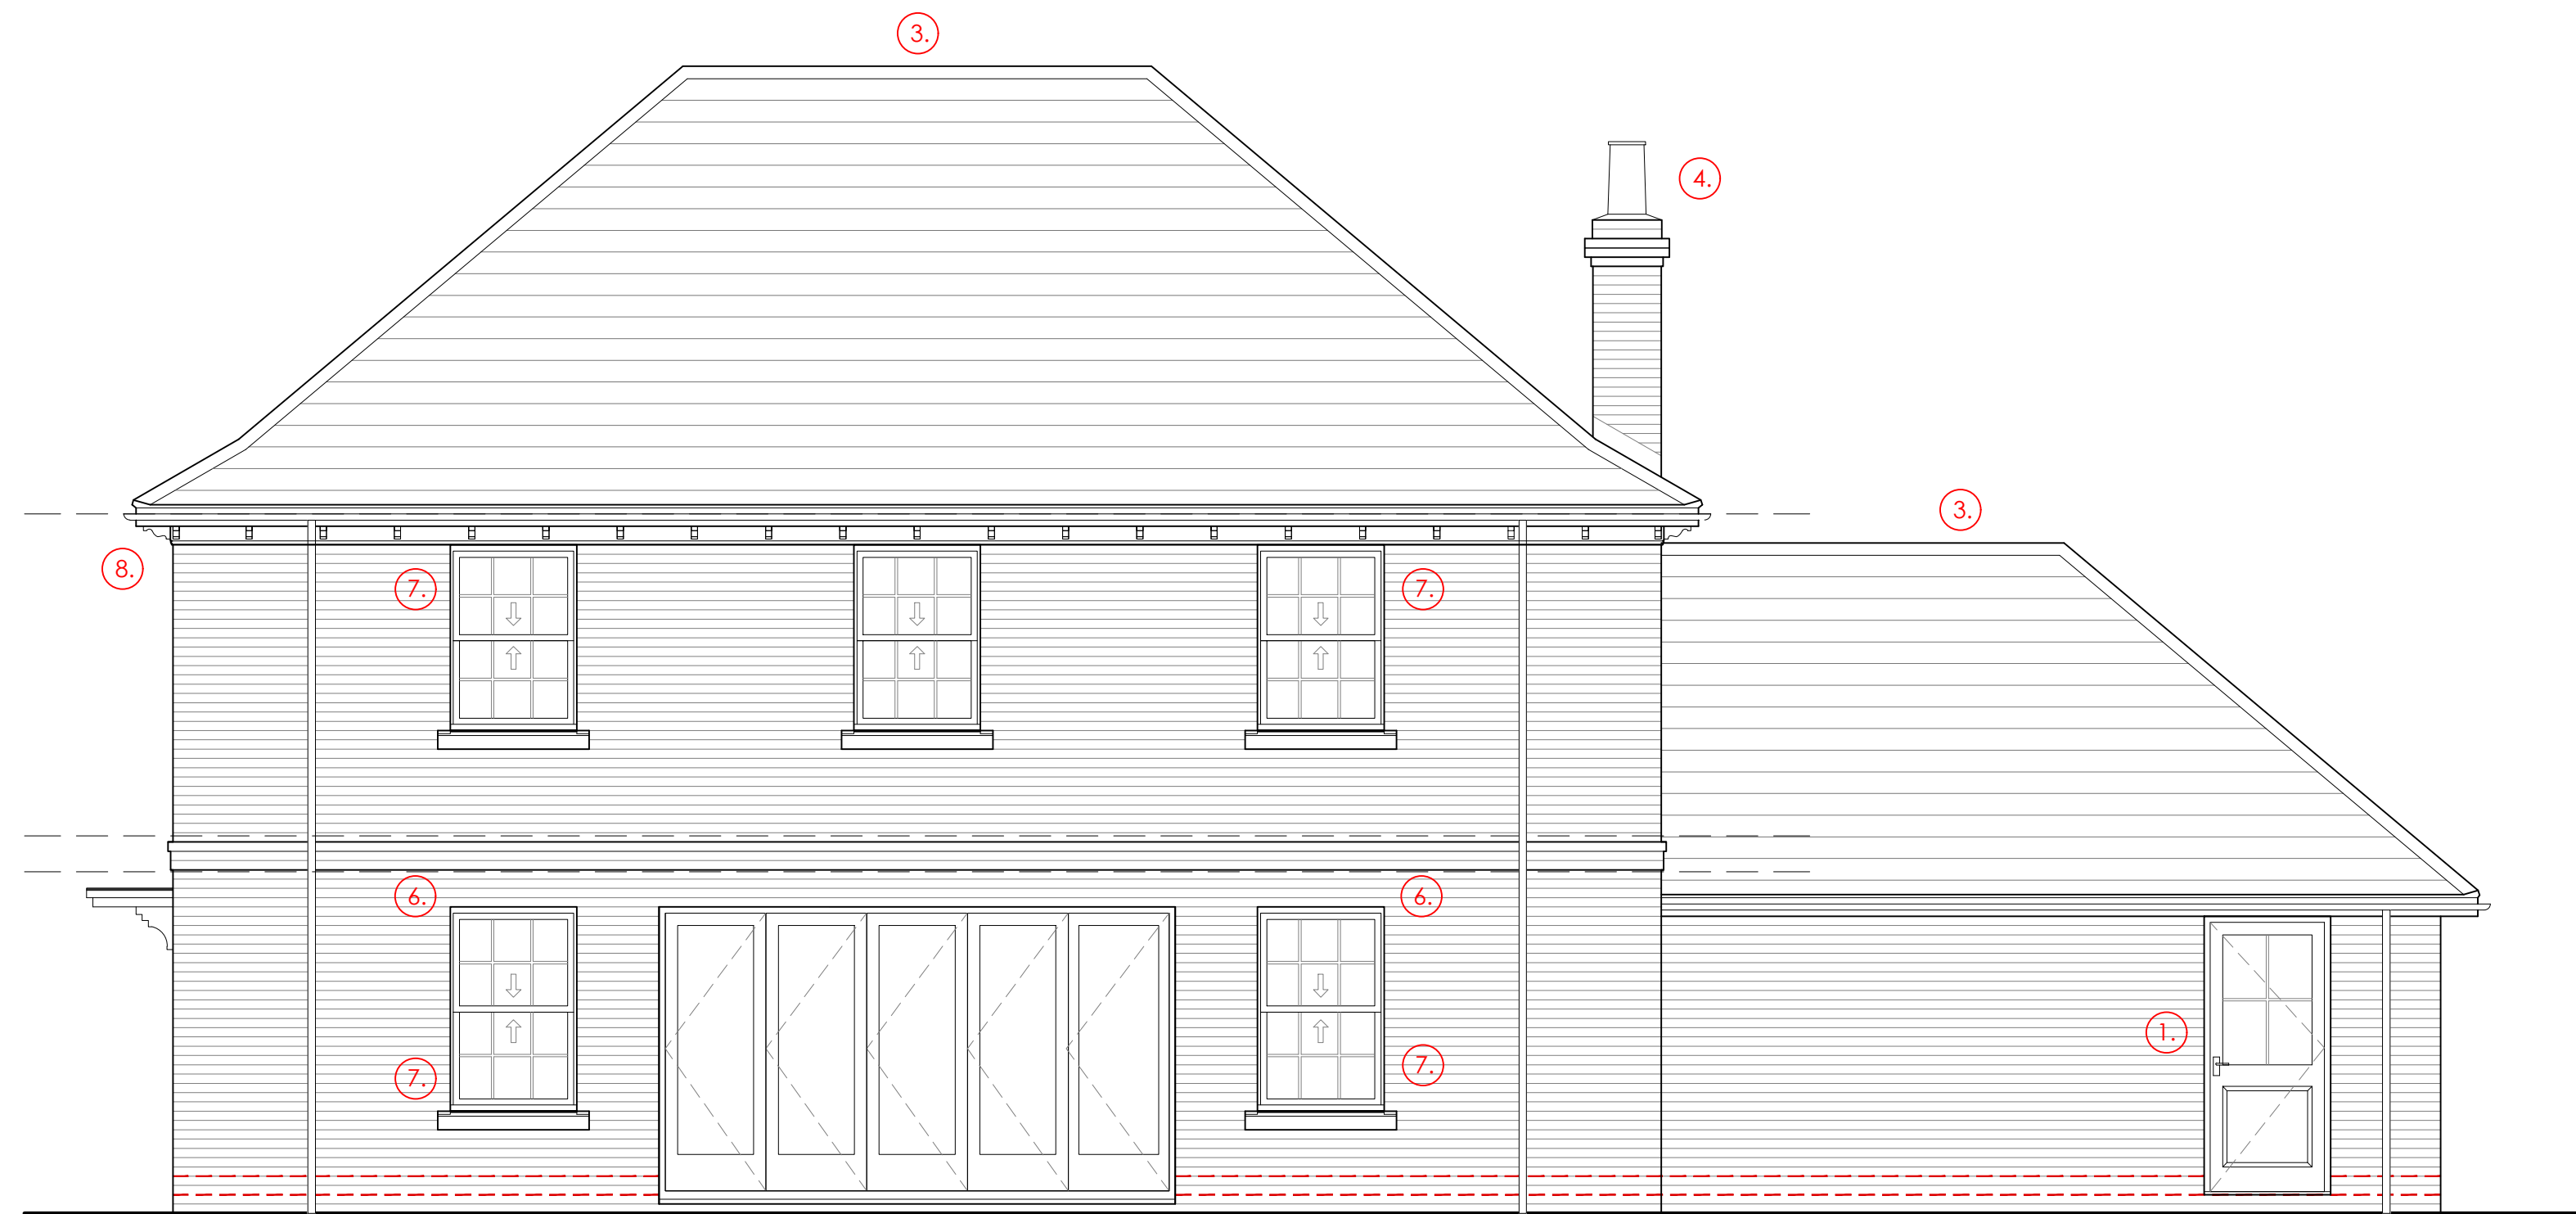

SOUTH EAST ELEVATION
Scale 1:50 @ A1 or 1:100 @ A3



SOUTH WEST ELEVATION
Scale 1:50 @ A1 or 1:100 @ A3

HA
HAMPSHIRE
ARCHITECTURE

info@hampshirearchitecture.com | www.hampshirearchitecture.com

CLIENT
SHOREWOOD HOMES

PROJECT
Bob's Farm
Vyne Road, Sherborne St John

DRAWING
Plot 1
Elevations

SCALE	DATE	AUTHOR	CHK'D
1:50 @ A1	Feb 24	CA	
JOB NO.	DRAWING NO.	REV	
8160	D05	C	