



GENERAL SPECIFICATION


All work is to comply with the current edition of the Building Regulations and associated legislation.
 This drawing is to be read in conjunction with Drawing Numbers 2 and 3.
 All materials specified and used are to be in strict compliance with Manufacturer's recommendations.
 Figures in brackets are to take precedence over verbal dimensions.
 All work is to comply with current Health and Safety legislation.

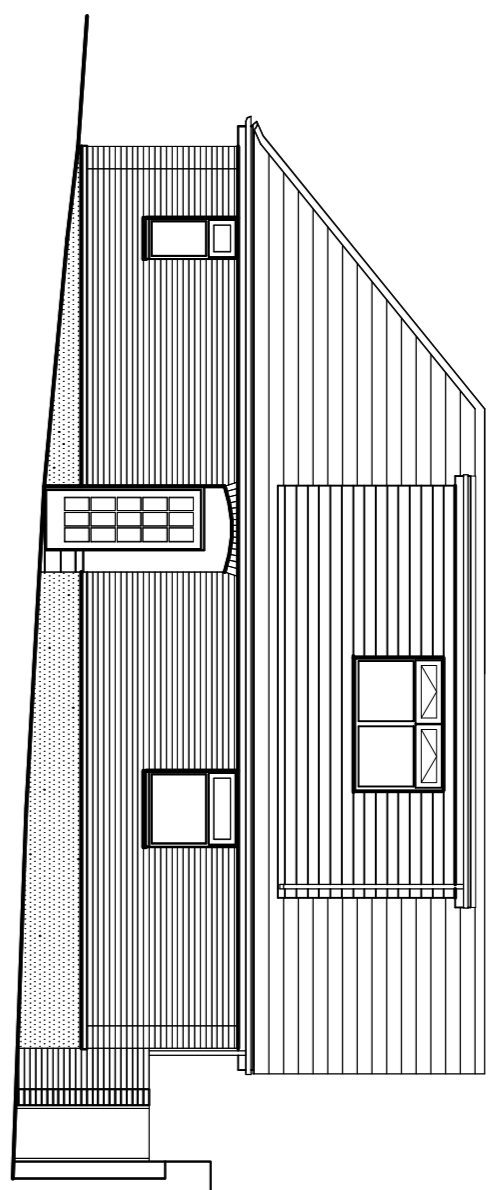


EXISTING NORTH - WEST ELEVATION SCALE 1:100

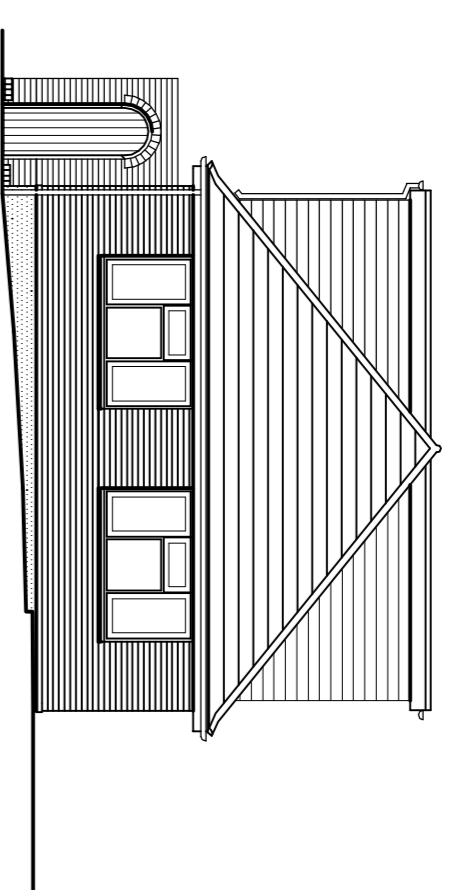


EXISTING NORTH - EAST ELEVATION SCALE 1:100

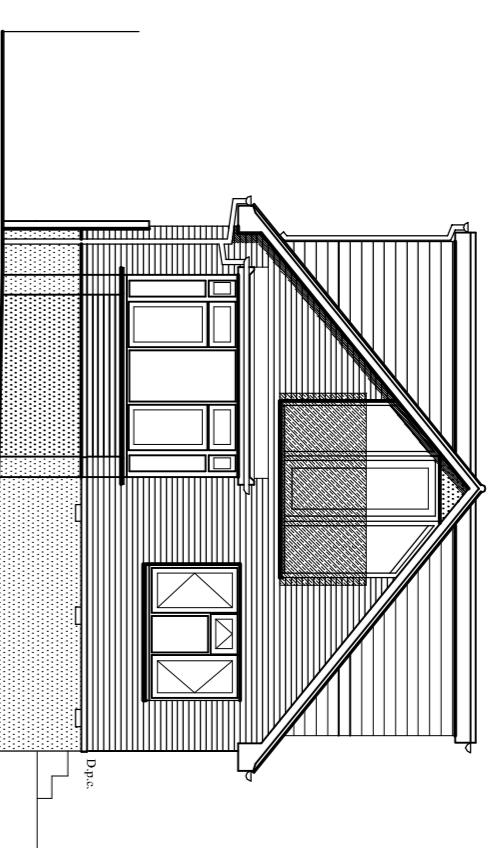


EXISTING SOUTH - WEST ELEVATION SCALE 1:100

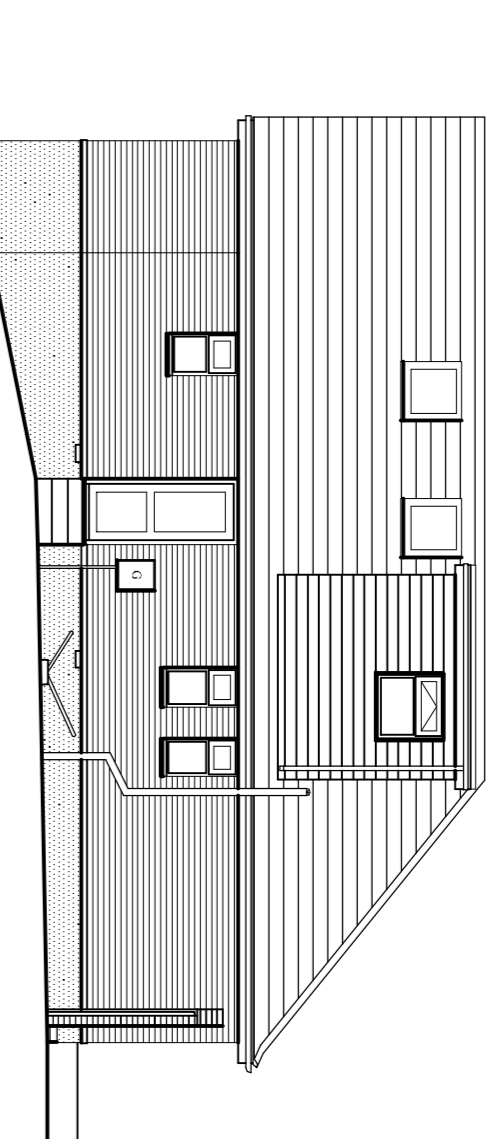


EXISTING SOUTH - EAST ELEVATION SCALE 1:100

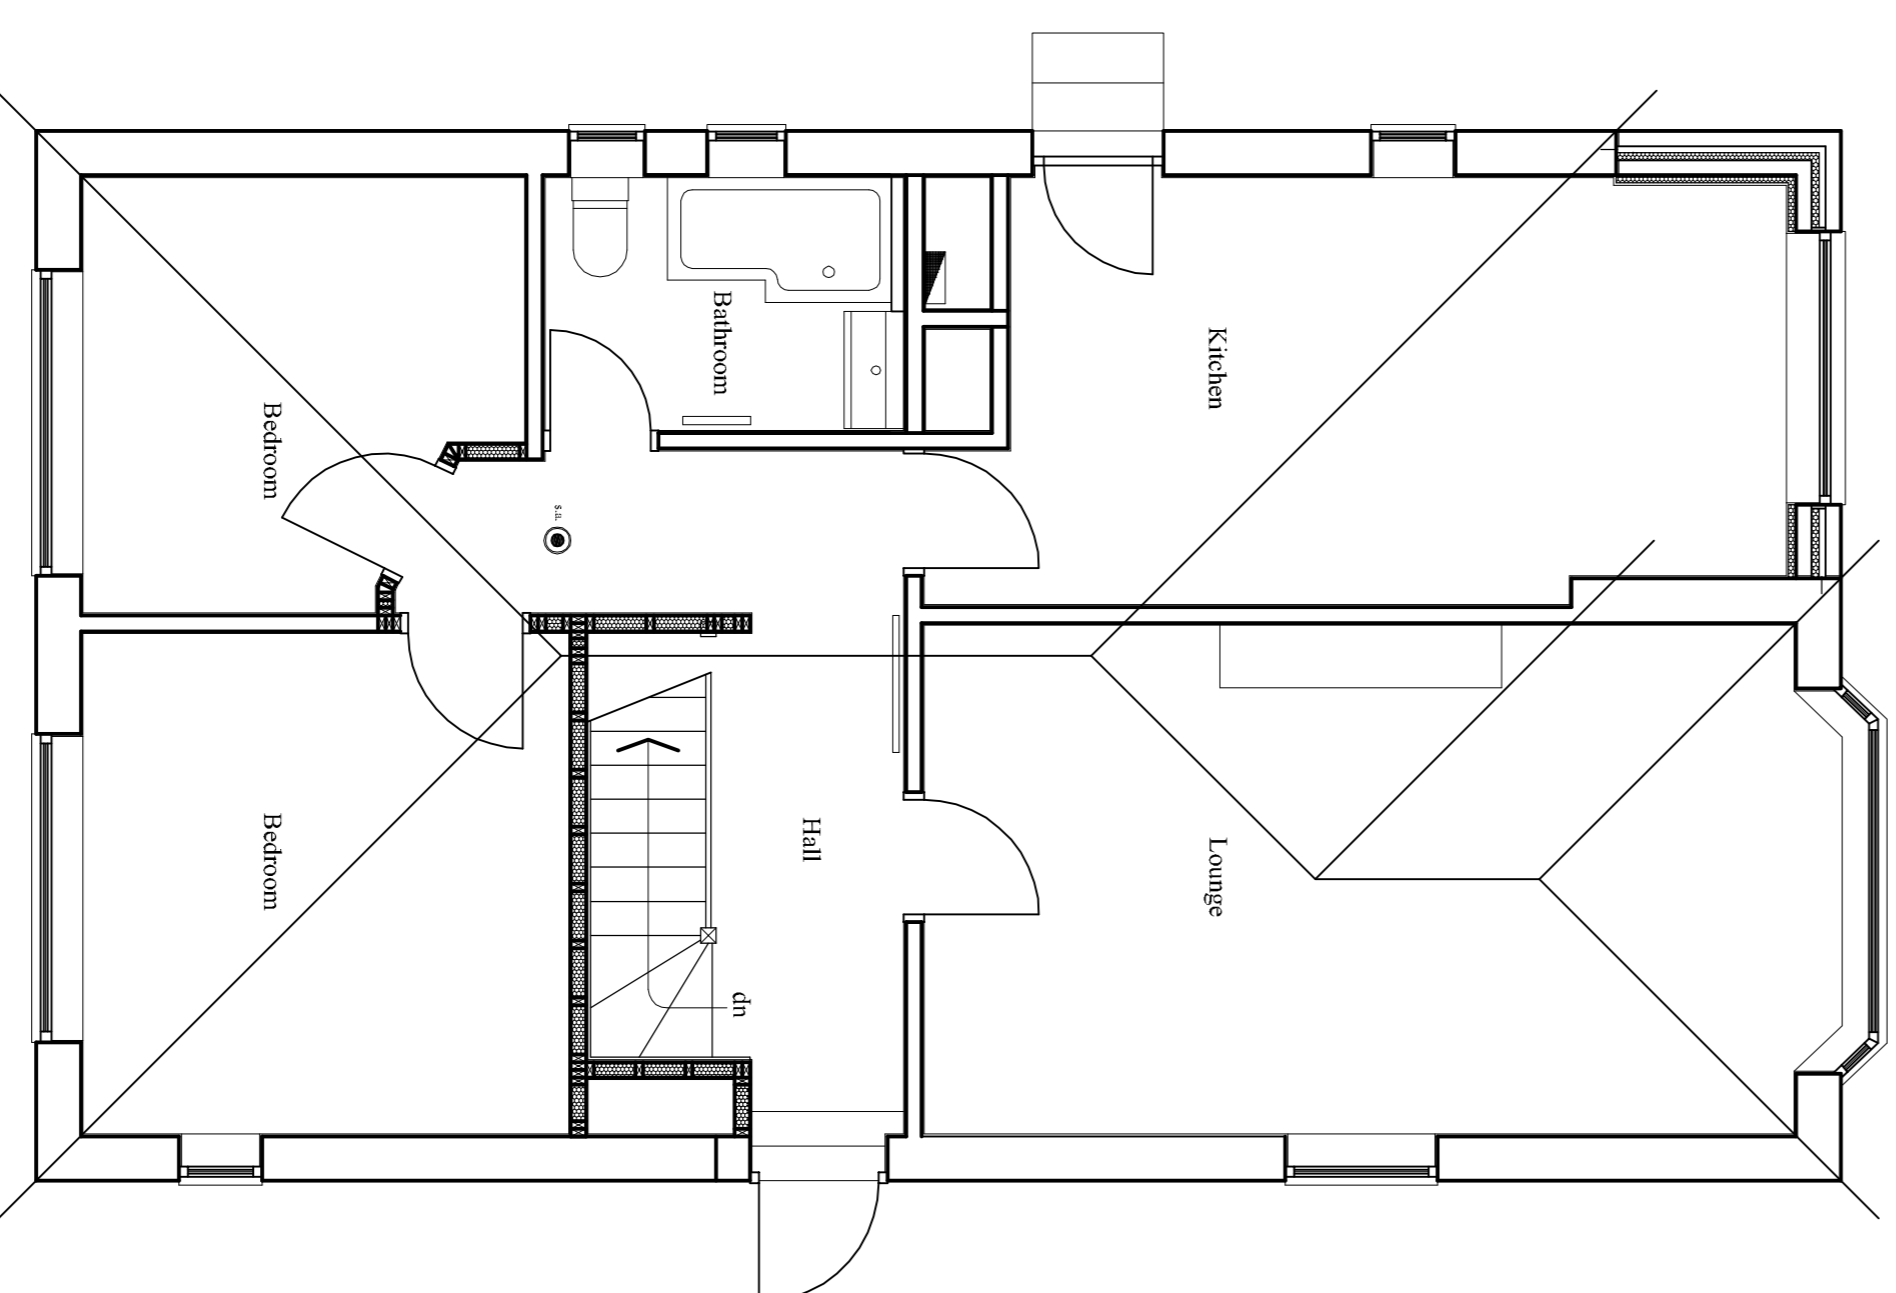


EXISTING GROUND FLOOR PLAN SCALE 1:50

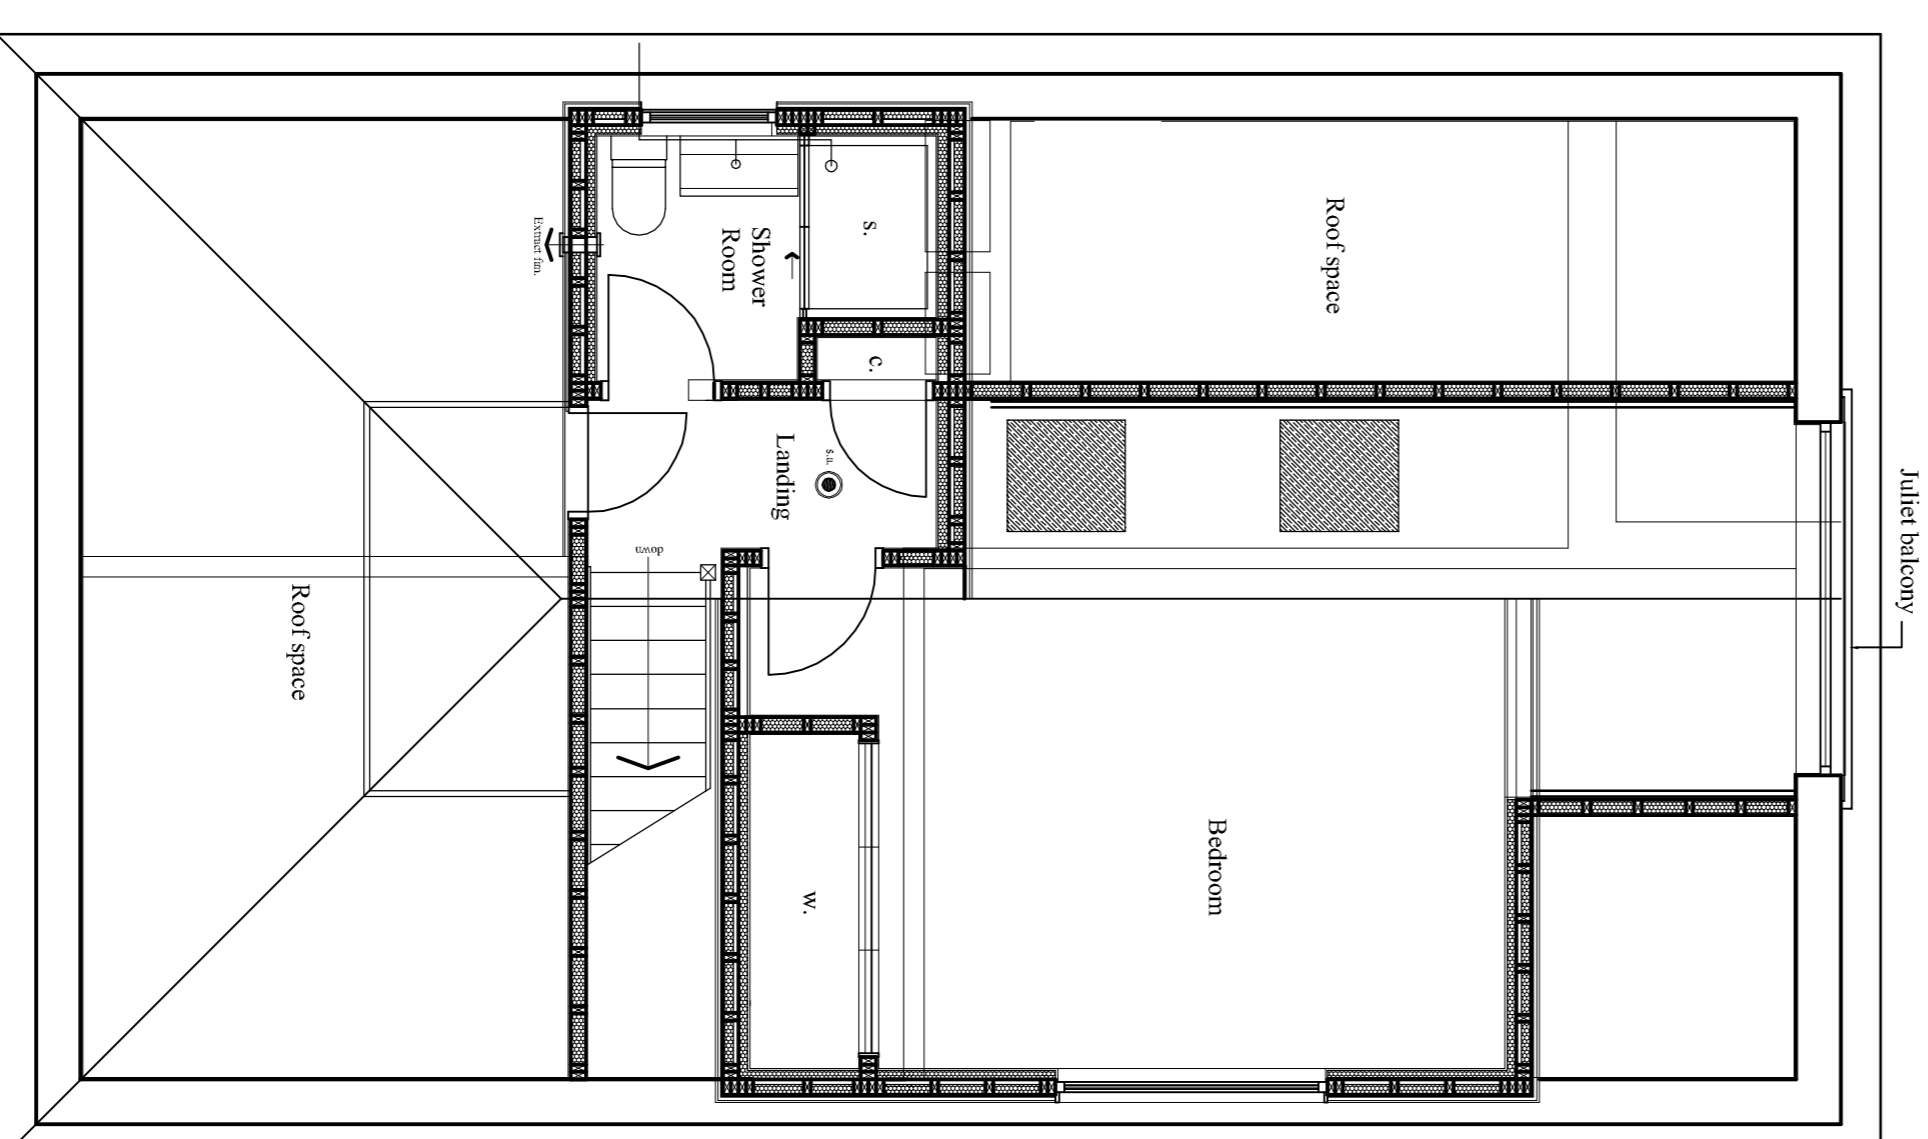

EXISTING FIRST FLOOR PLAN SCALE 1:50

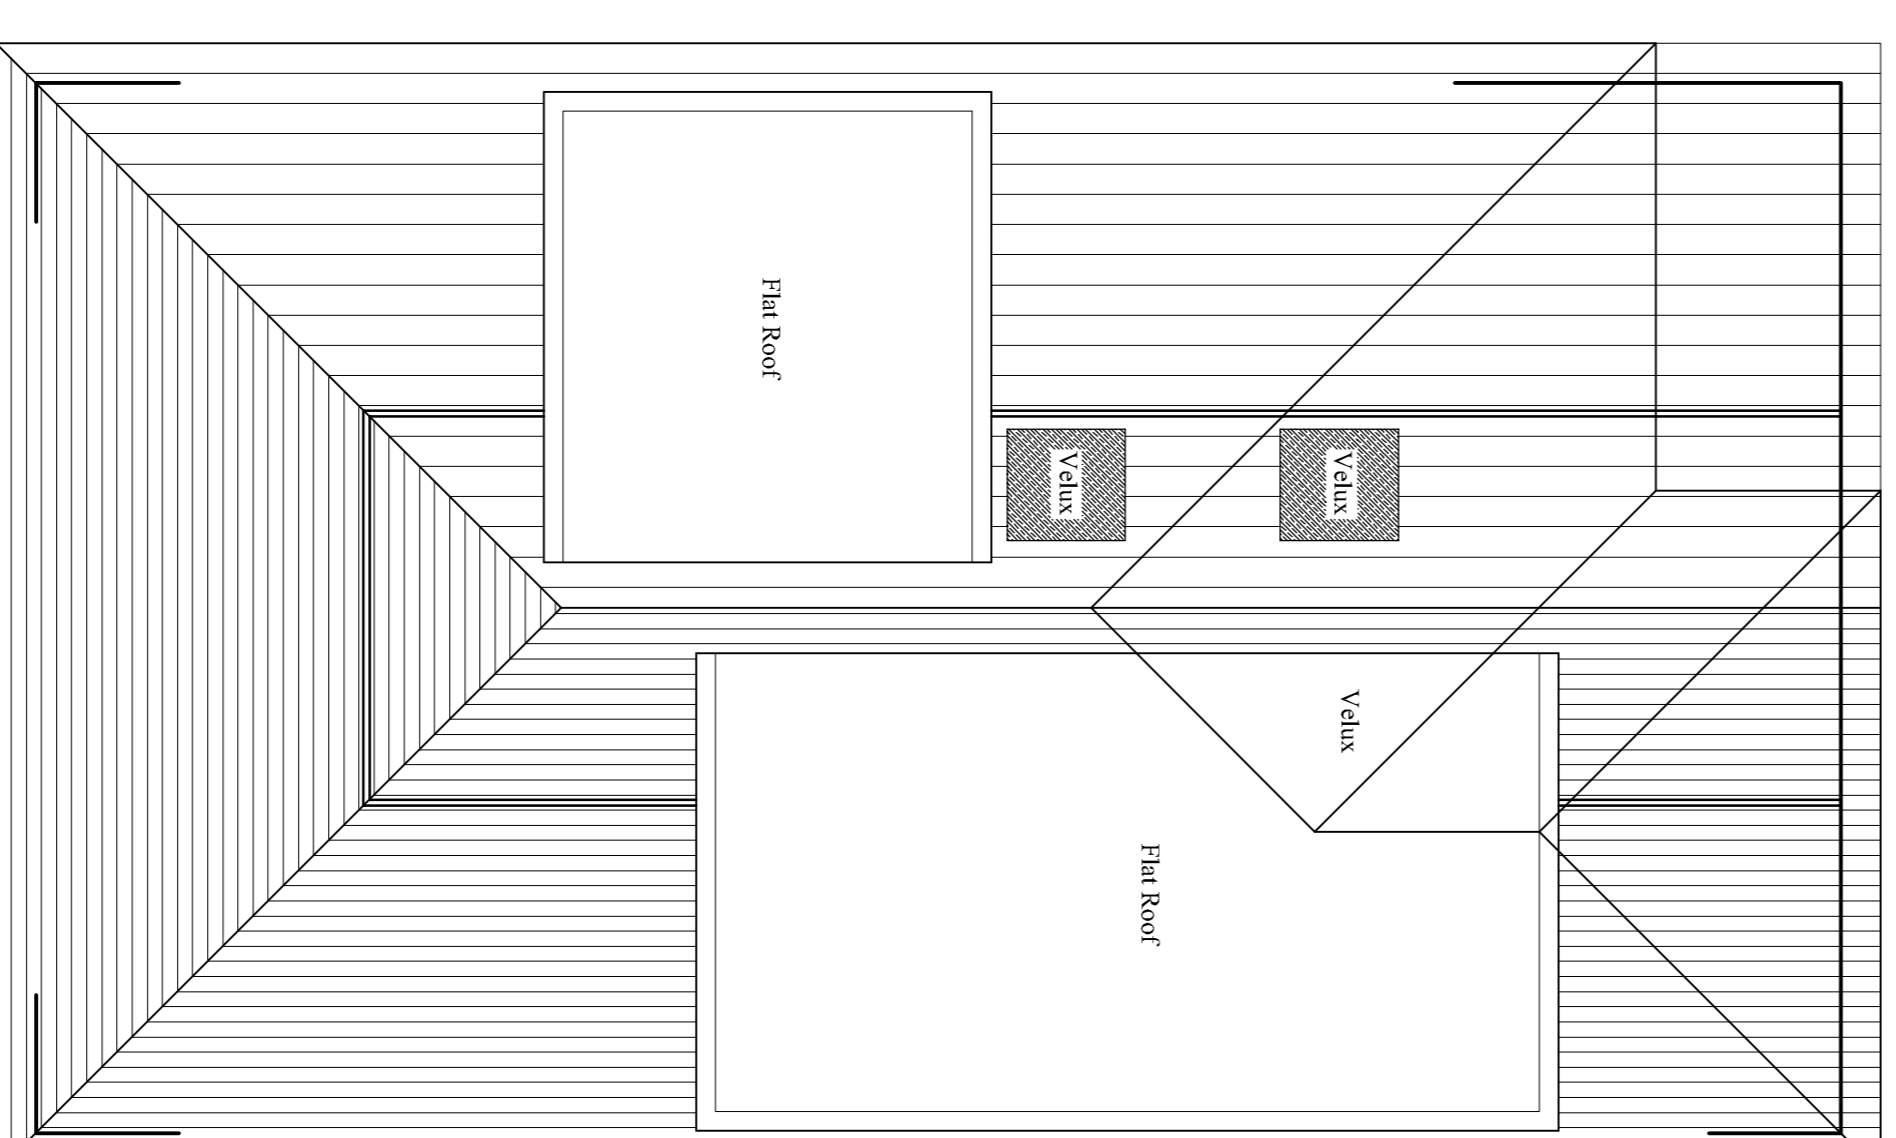

EXISTING ROOF PLAN SCALE 1:50

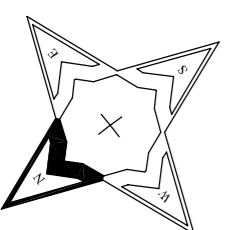

M. Rotchell M.C.I.A.T.
 Chartered Architectural Technologist.
 Telephone: Mobile 07815481237.
 Email: m.rotchell@hotmail.co.uk



Job Title
 Proposed Rear Extension and Porch at 32 Willow Avenue,
 Exmouth, Devon, EX8 4QS, for Mr. O. Daw.

Drawing Title Existing Ground, First Floor and Roof Plans.
 Existing Elevations.

Scale: 1:50 1:100
Date: 02/02/2024
Drawing No.: 1
Revision:
Date:

