
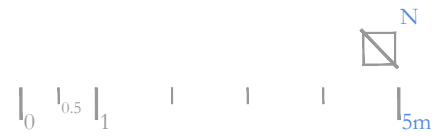
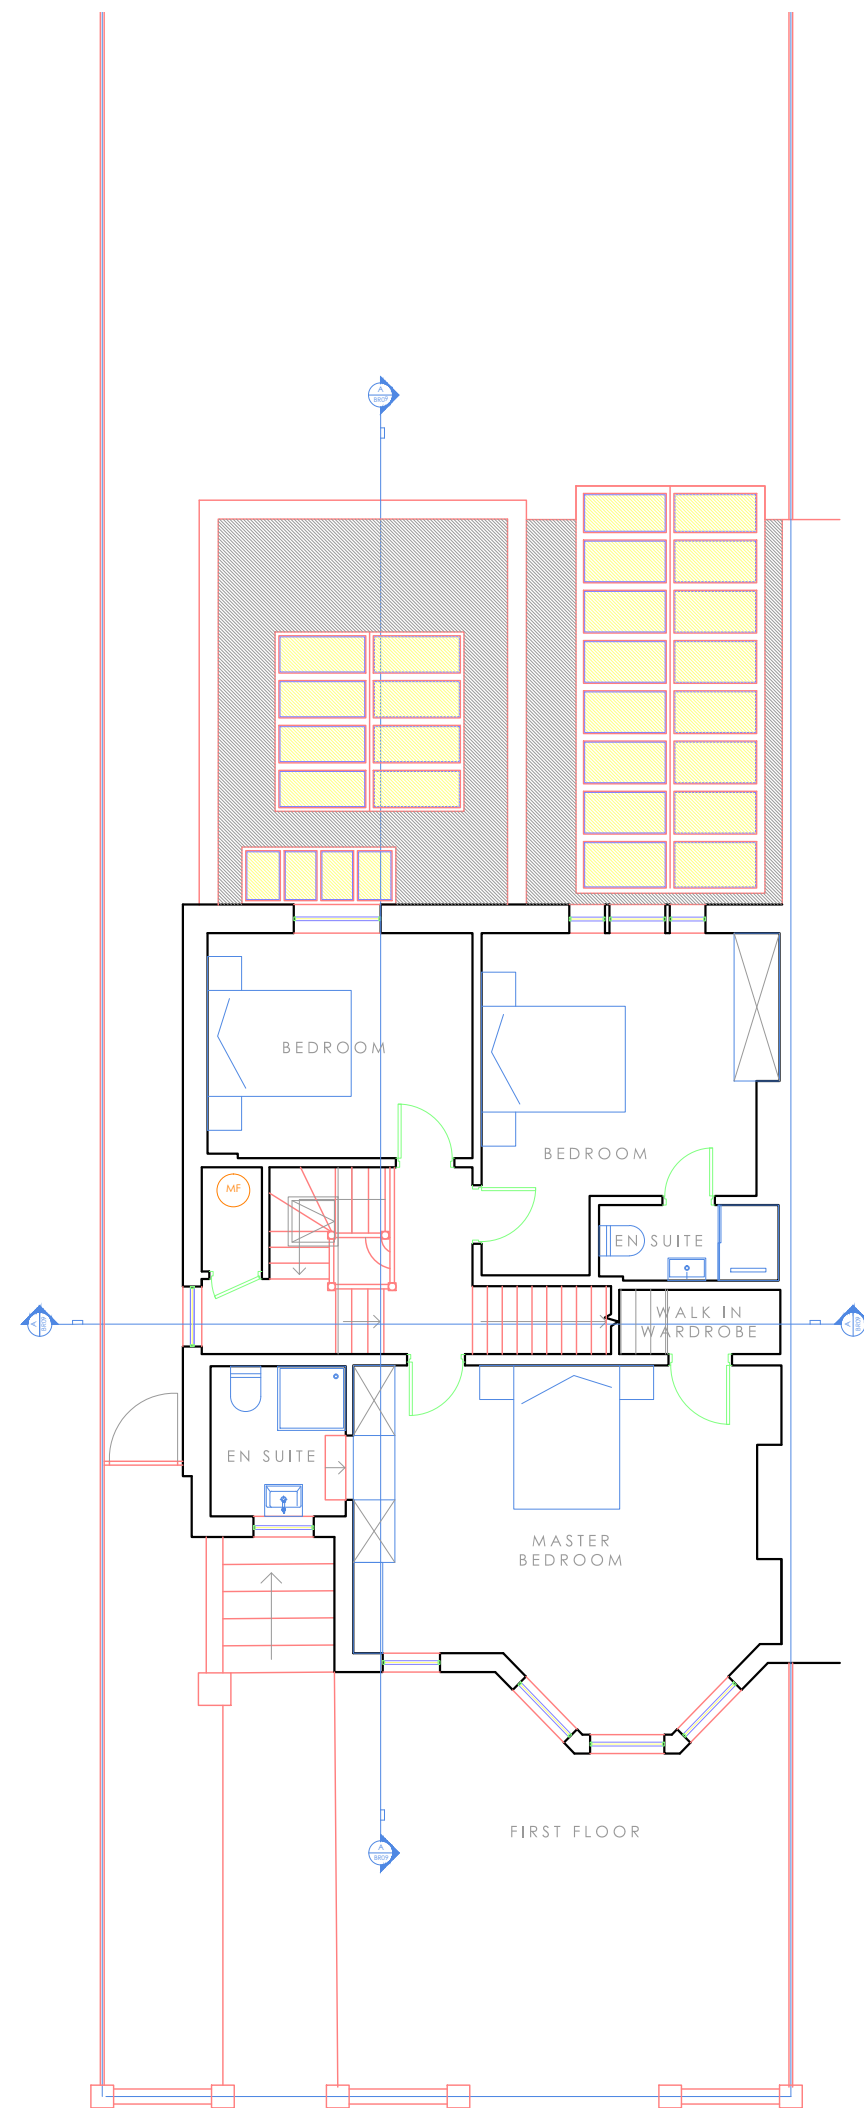


Dimensions to be verified on site. Only figured dimensions to be used and any discrepancies in dimensions are to be reported to the architect. No dimensions are to be scaled from printed drawings. Any areas indicated on this drawing are for guidance only. No responsibility is take for their accuracy.

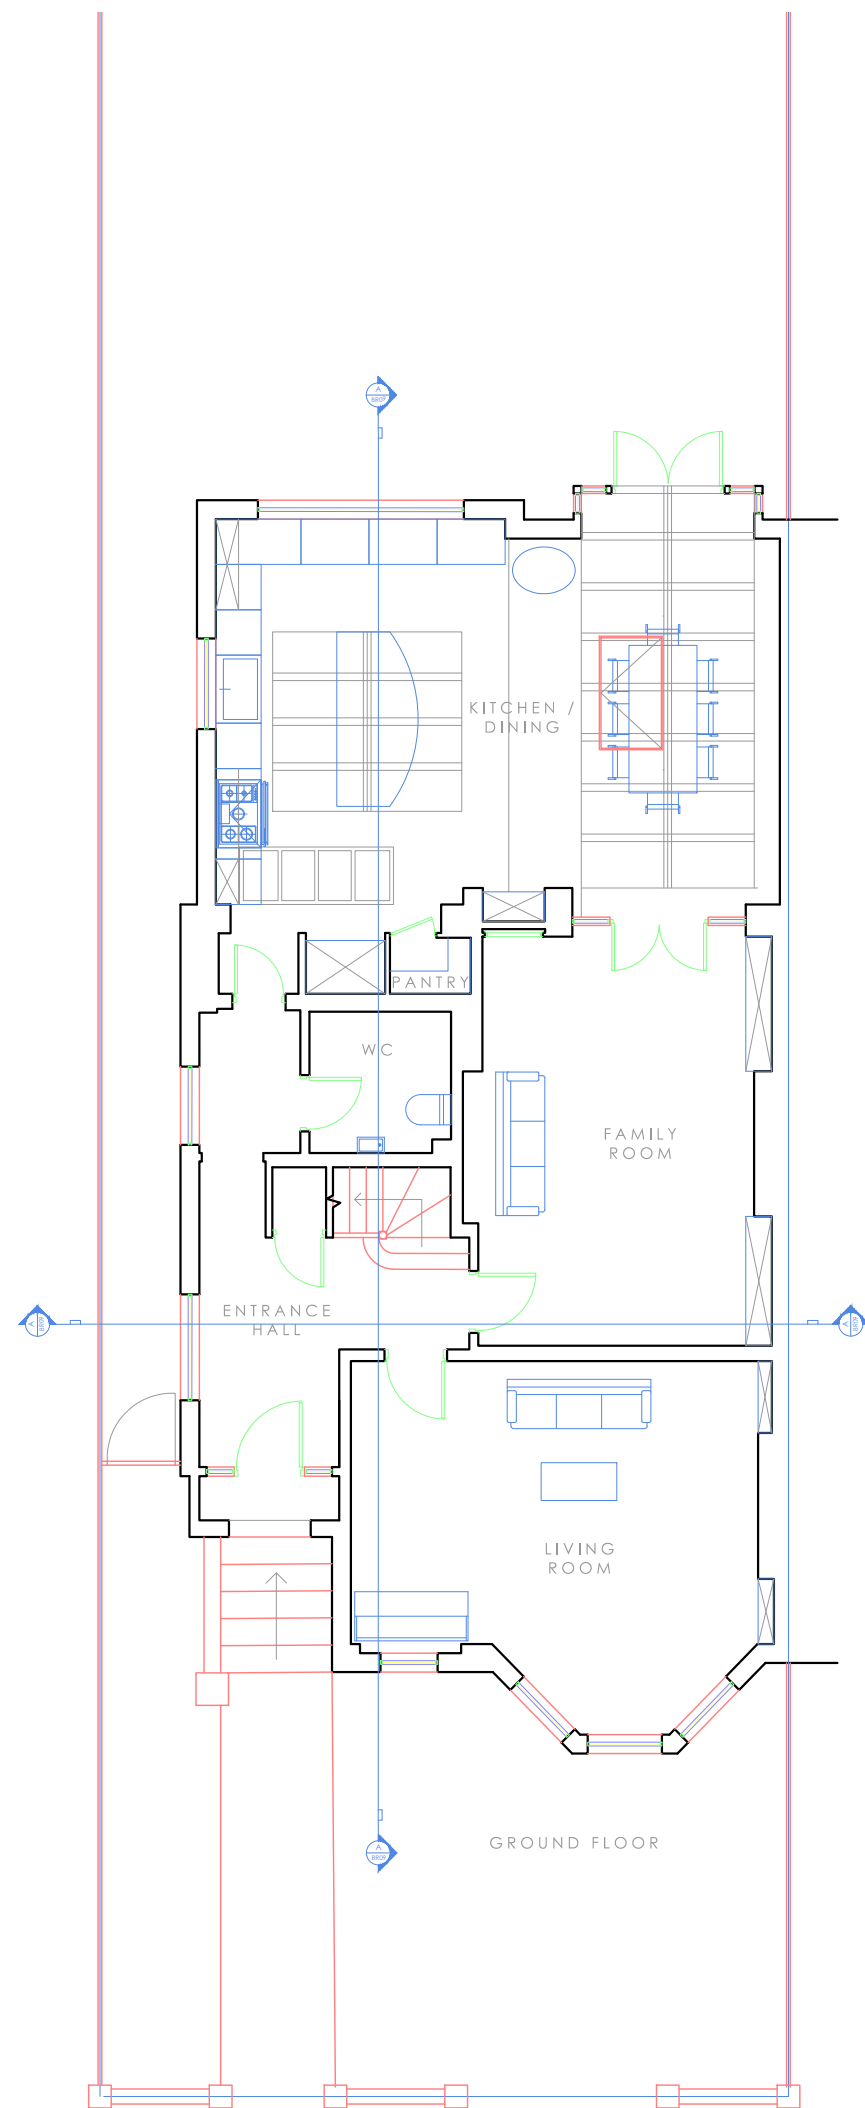

revision. date. amendment.

dRAWArchitecture
www.draw-architecture.co.uk
info@draw-architecture.co.uk
020 8874 6749

job: 11 Criffel Avenue, SW2 4AY




proj:
dwg: Ground & First Floor Plan

dwg. type: Existing

dwg. status:
drawn by **COD** checked by approved by
scale **1:100** size **A3** date **06/02/2024**
job number **165.8** drawing number **101** revision

Dimensions to be verified on site. Only figured dimensions to be used and any discrepancies in dimensions are to be reported to the architect. No dimensions are to be scaled from printed drawings. Any areas indicated on this drawing are for guidance only. No responsibility is take for their accuracy.

Dimensions to be verified on site. Only figured dimensions to be used and any discrepancies in dimensions are to be reported to the architect. No dimensions are to be scaled from printed drawings. Any areas indicated on this drawing are for guidance only. No responsibility is take for their accuracy.

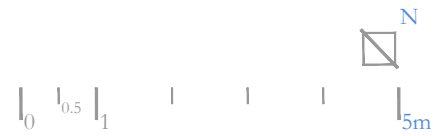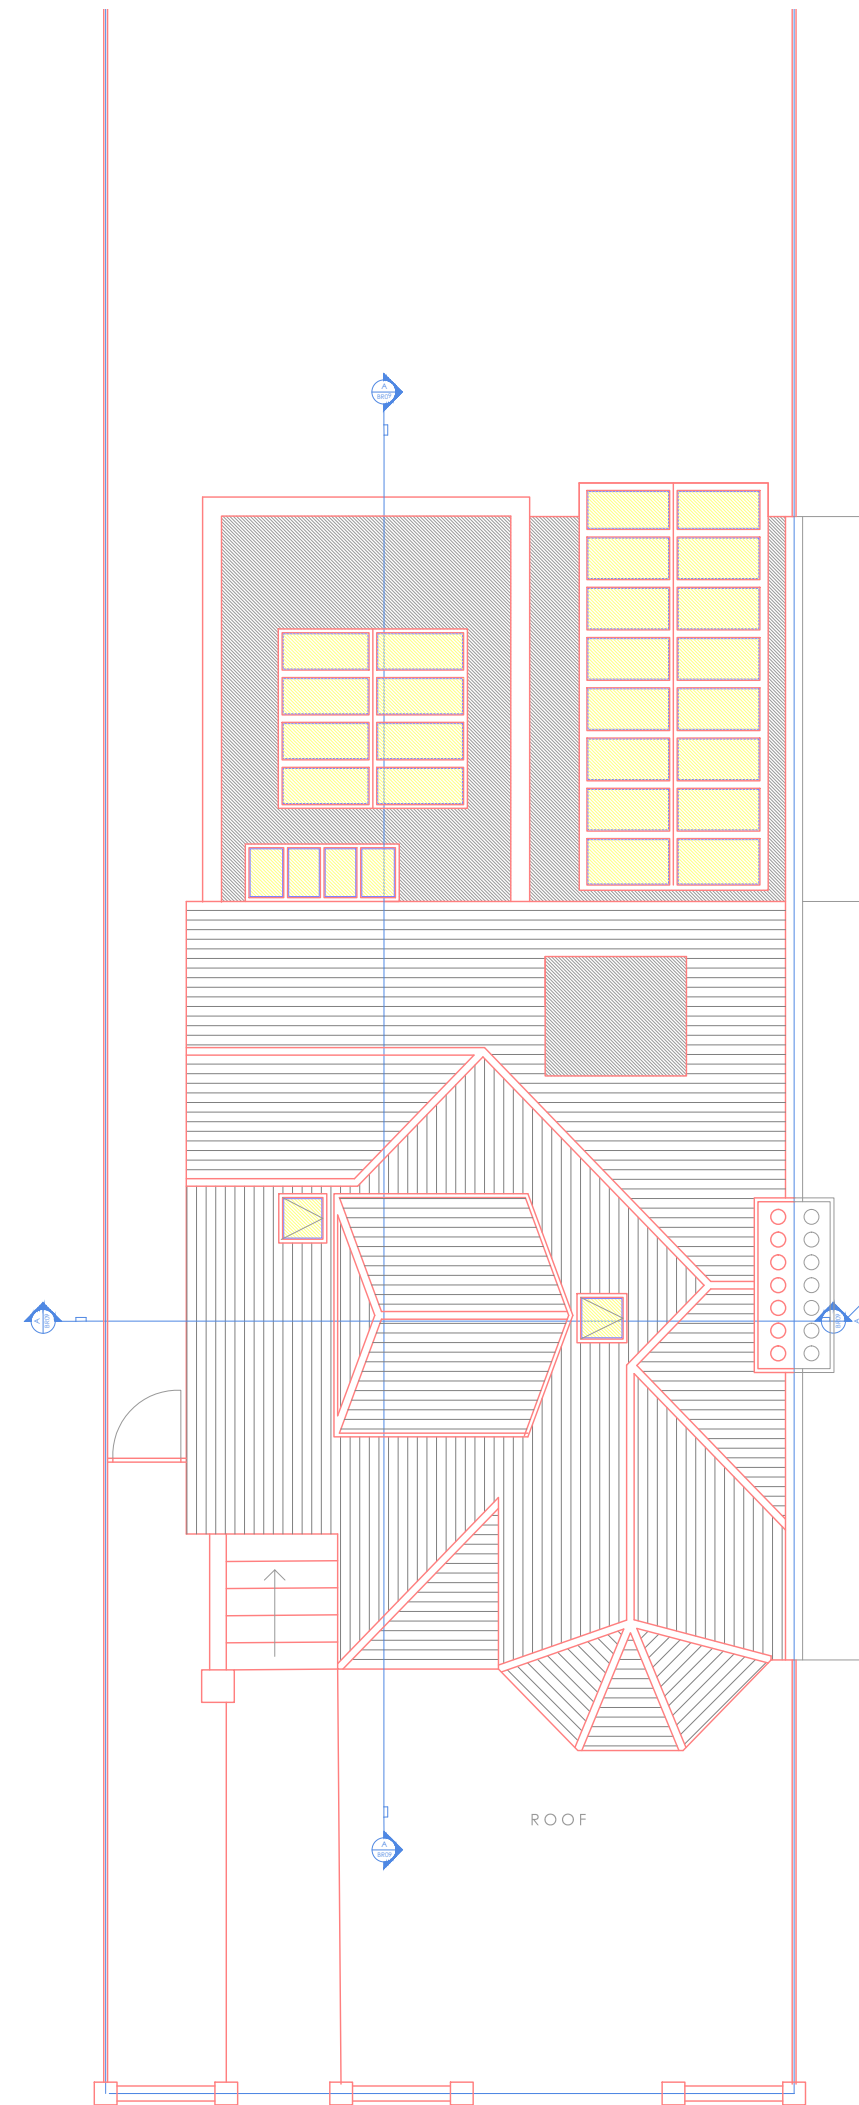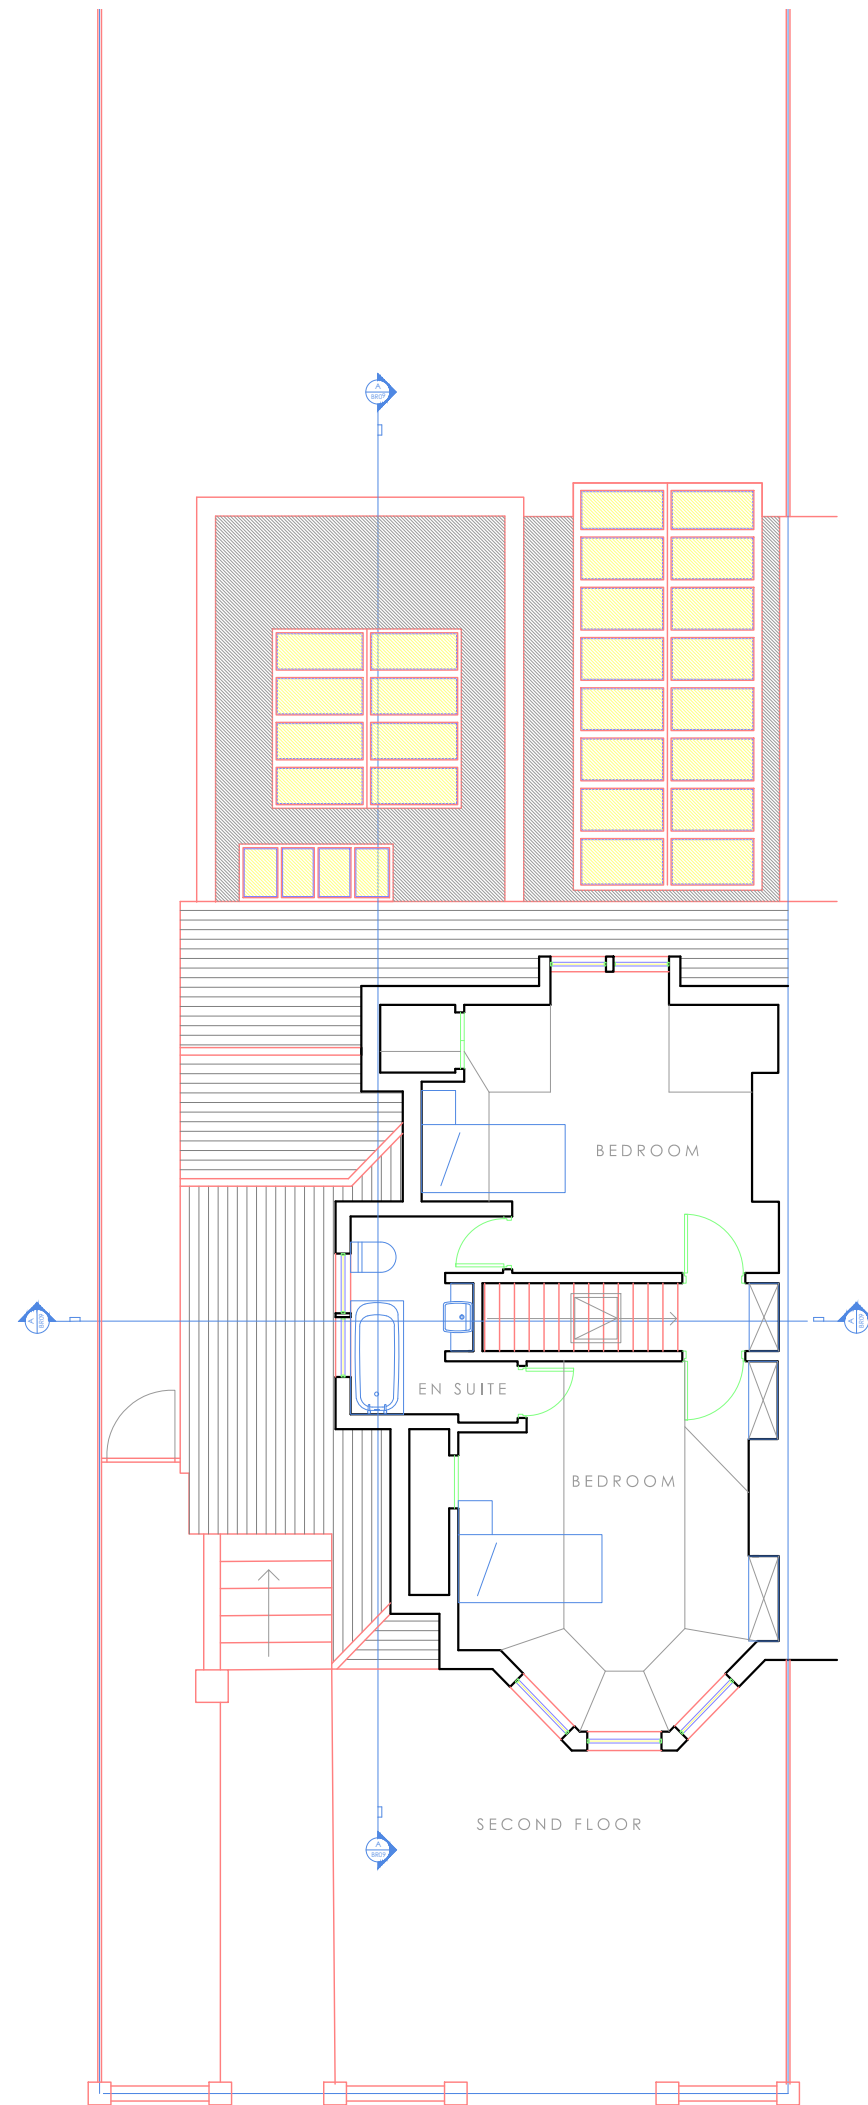

revision. date. amendment.

dDRAWArchitecture

www.draw-architecture.co.uk
info@draw-architecture.co.uk
020 8874 6749

job: 11 Criffel Avenue, SW2 4AY

proj:

dwg: Second Floor & Roof Plan


dwg. type: Existing

dwg. status:


drawn by COD	checked by	approved by
scale 1:100	size A3	date 06/02/2024
job number 165.8	drawing number 102	revision

Dimensions to be verified on site. Only figured dimensions to be used and any discrepancies in dimensions are to be reported to the architect. No dimensions are to be scaled from printed drawings. Any areas indicated on this drawing are for guidance only. No responsibility is take for their accuracy.

Dimensions to be verified on site. Only figured dimensions to be used and any discrepancies in dimensions are to be reported to the architect. No dimensions are to be scaled from printed drawings. Any areas indicated on this drawing are for guidance only. No responsibility is take for their accuracy.

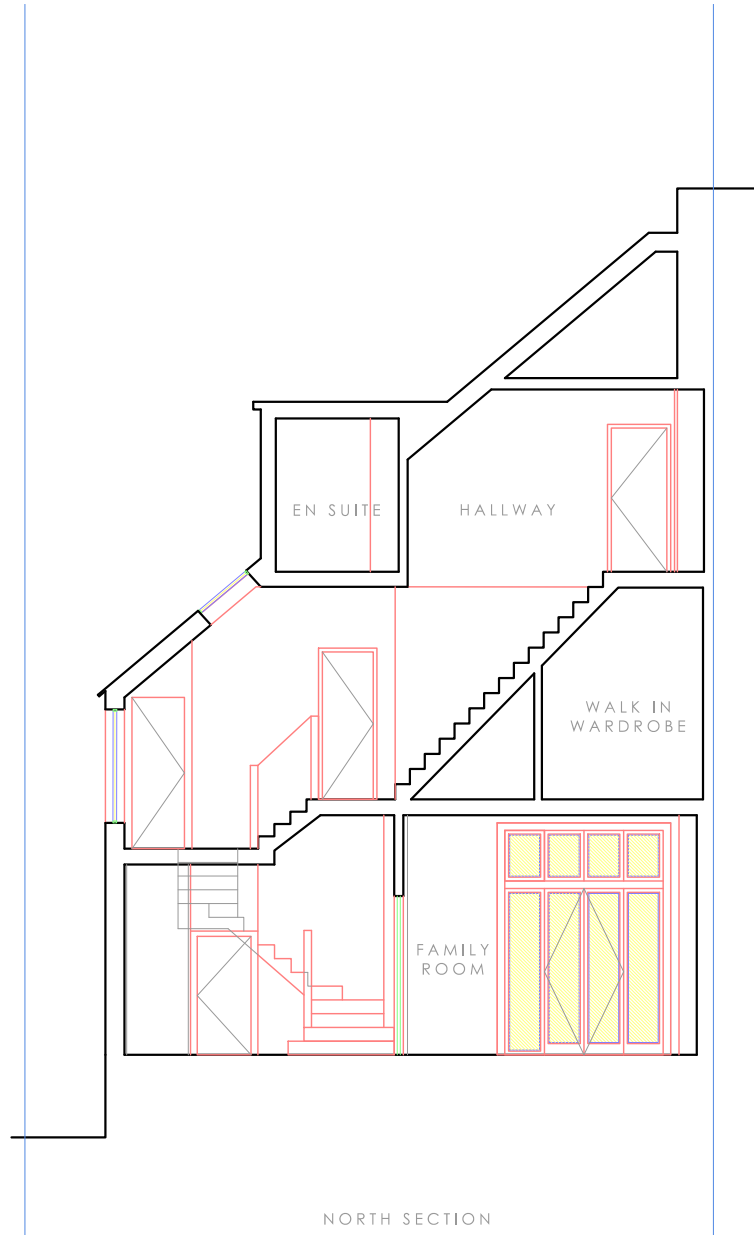

NORTH SECTION

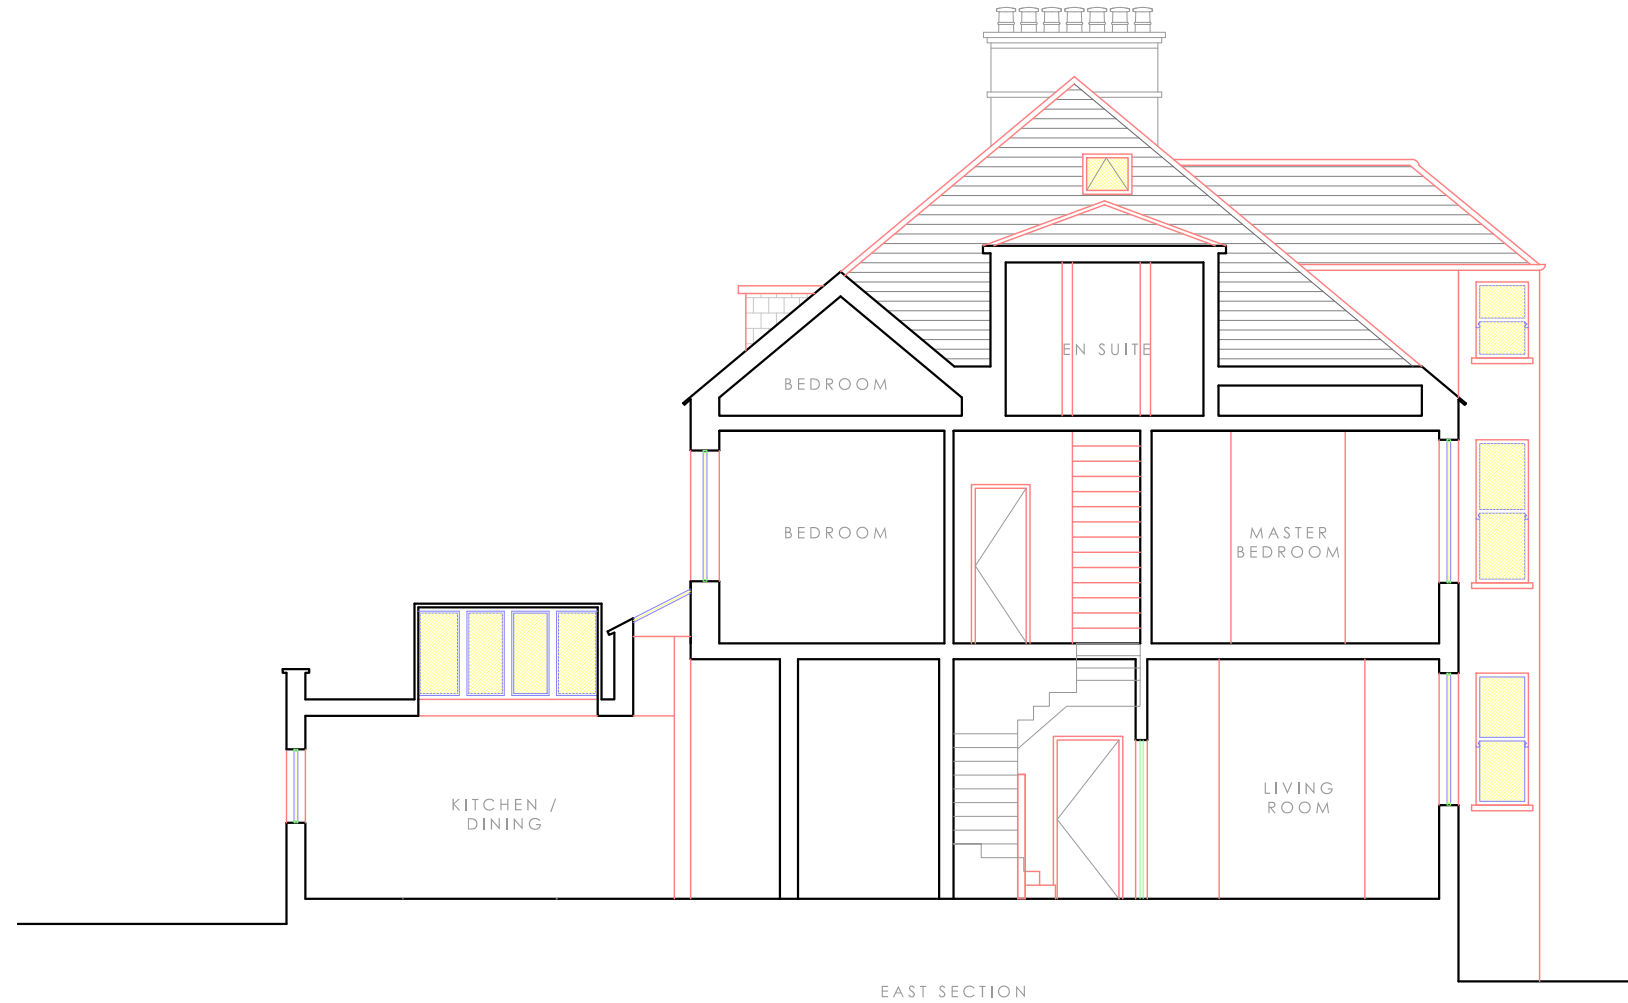

EAST SECTION



revision. date. amendment.

dRAWArchitecture

www.draw-architecture.co.uk
info@draw-architecture.co.uk
020 8874 6749

job: 11 Criffel Avenue, SW2 4AY

proj:

dwg: East & North Section

dwg. type: Existing

dwg. status:

drawn by **COD** checked by approved by
scale **1:100** size **A3** date **06/02/2024**
job number **165.8** drawing number **103** revision

Dimensions to be verified on site. Only figured dimensions to be used and any discrepancies in dimensions are to be reported to the architect. No dimensions are to be scaled from printed drawings. Any areas indicated on this drawing are for guidance only. No responsibility is take for their accuracy.

Dimensions to be verified on site. Only figured dimensions to be used and any discrepancies in dimensions are to be reported to the architect. No dimensions are to be scaled from printed drawings. Any areas indicated on this drawing are for guidance only. No responsibility is take for their accuracy.



revision. date. amendment.

dDRAWArchitecture

www.draw-architecture.co.uk
info@draw-architecture.co.uk
020 8874 6749

job: 11 Criffel Avenue, SW2 4AY

proj:

dwg: Front & Rear Elevation

dwg. type: Existing

dwg. status:

drawn by COD	checked by	approved by
scale 1:100	size A3	date 06/02/2024
job number 165.8	drawing number 104	revision

Dimensions to be verified on site. Only figured dimensions to be used and any discrepancies in dimensions are to be reported to the architect. No dimensions are to be scaled from printed drawings. Any areas indicated on this drawing are for guidance only. No responsibility is take for their accuracy.



Dimensions to be verified on site. Only figured dimensions to be used and any discrepancies in dimensions are to be reported to the architect. No dimensions are to be scaled from printed drawings. Any areas indicated on this drawing are for guidance only. No responsibility is take for their accuracy.



SIDE ELEVATION

revision. date. amendment.

dRAWArchitecture

www.draw-architecture.co.uk
info@draw-architecture.co.uk
020 8874 6749

job: 11 Criffel Avenue, SW2 4AY

proj:

dwg: Side Elevation

dwg. type: Existing

dwg. status:

drawn by COD checked by approved by
scale 1:100 size A3 date 06/02/2024
job number 165.8 drawing number 105 revision

Dimensions to be verified on site. Only figured dimensions to be used and any discrepancies in dimensions are to be reported to the architect. No dimensions are to be scaled from printed drawings. Any areas indicated on this drawing are for guidance only. No responsibility is take for their accuracy.

