



**Proposed  
Rear Elevation**

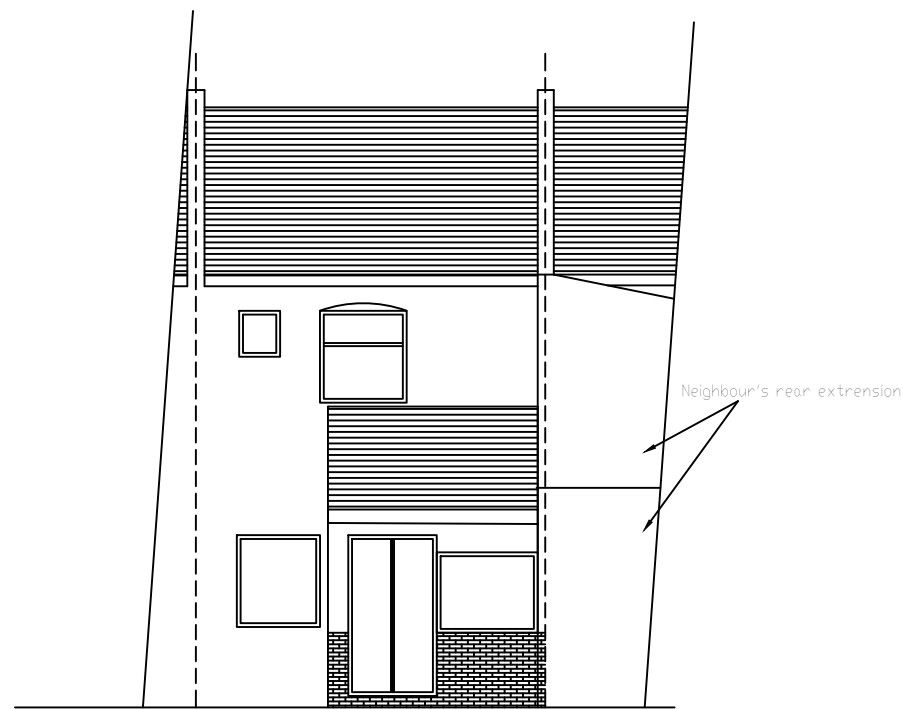

**Existing  
Rear Elevation**

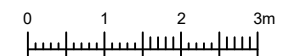

**NOTES**

1. No dimensions to be scaled
2. Dimensions to be checked on site
3. Dimensions are taken to the centre lines or structural surfaces and do not include finishes except where stated
4. Any discrepancies between this drawing and others including those issued by consultants and nominated sub-contractors before commencing work should be brought to attention
5. New toilets to be provided with adequate mechanical extractor
6. All occupiable rooms to have background ventilation
7. Fire fighting equipment to be provided throughout premises
8. New smoke / heat detectors to be provided throughout premises
9. All new electrical works to comply with relevant regulations

Rev no.	Date	Description
Status	BC	

**project**

Loft conversion with ground and first floor rear extension @ No 21 Orissa Road, London SE18 1RG

**client**

Ms Vanda St Rose

**drawing title**

Elevations

**ENVIROFORM ASSOCIATES**

■ ■ ■ Design+Project Management+Construction ■ ■ ■

35 Meerbrook Rd.  
London SE3 9QG

TEL- 02083332199  
07535956528

designed AA	date Jan'24
drawn OA	scale 1:100@A3
checked AA	

**sheet no**

ENV/VPL 0203