

PROPOSED GROUND FLOOR PLAN

No. 26

PROJECT:
 PROPOSED DOUBLE STOREY SIDE EXTENSION, SINGLE STOREY REAR EXTENSION AND LOFT CONVERSION.


TITLE:
 PROPOSED PLAN SHOWING LINE OF VIEW FROM NEIGHBOURS WINDOWS

ADDRESS:
 26 SEAFORTH GARDENS,
 LONDON.
 N21 3BS

 MISTRY DESIGN

DRAWN: S Mistry
 TEL: 07984 066662
 DATE: JANUARY 2024

SCALE: 1:100
 Page A2

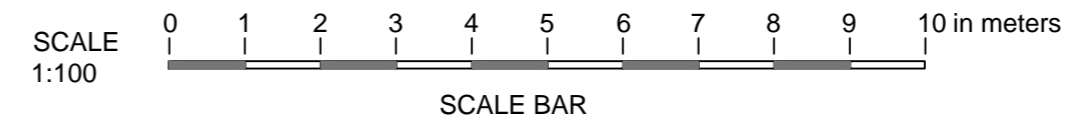

DRAWING NO: 2035/05