


NOTES



This drawing is copyright and must not be reproduced in any form without written consent of Enhance Architecture Ltd.




Existing Location Plan (1:1250)

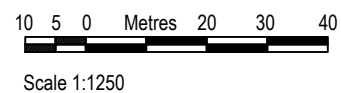

Scale 1:1250

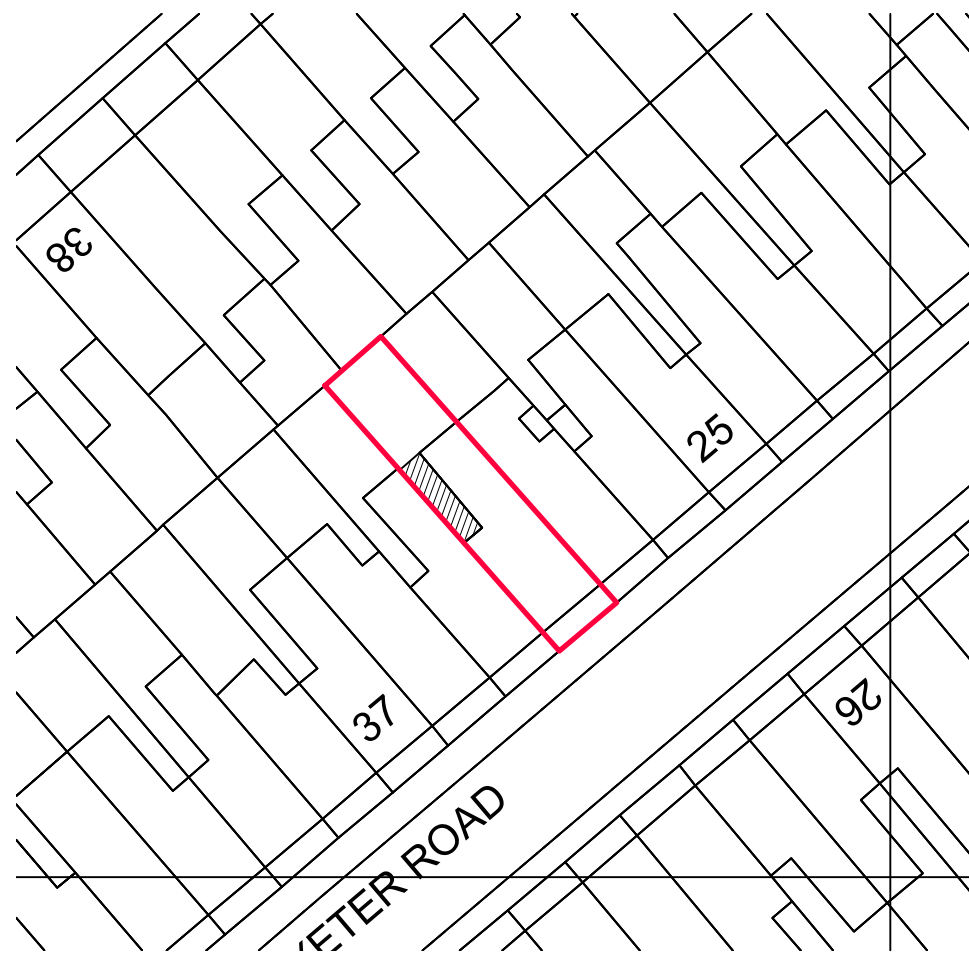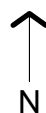

Proposed Block Plan (1:500)

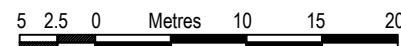

Scale 1:500

Rev	Date	Revision

Client:
Leo Casy

Project:
31 Exeter Road, Southville, BS3 1LY
Single storey rear extension

Drawing:
Location & Block Plans
EXISTING & PROPOSED



1 Grosvenor Road, Bristol, BS2 8XD

m: +44(0)7779 668358 / e: chris@enhancearchitecture.com
w: www.enhancearchitecture.com

Drawing Number:
2406_31ER_X000

Revision:
*

Scale:
1:1250 & 1:500
@A3

Date:
02.2024


Drawn:
CS

NOTES

This drawing is copyright and must not be reproduced in any form without written consent of Enhance Architecture Ltd


This drawing is for planning purposes only. Any dimensions used must therefore be verified on site and contractors / sub-contractors who follow them do so at their own risk.

NB. Any dims provided in brackets are indicative only - setting out is likely to be determined by other criteria.

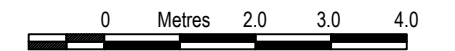


Scale 1:100

NOT FOR CONSTRUCTION

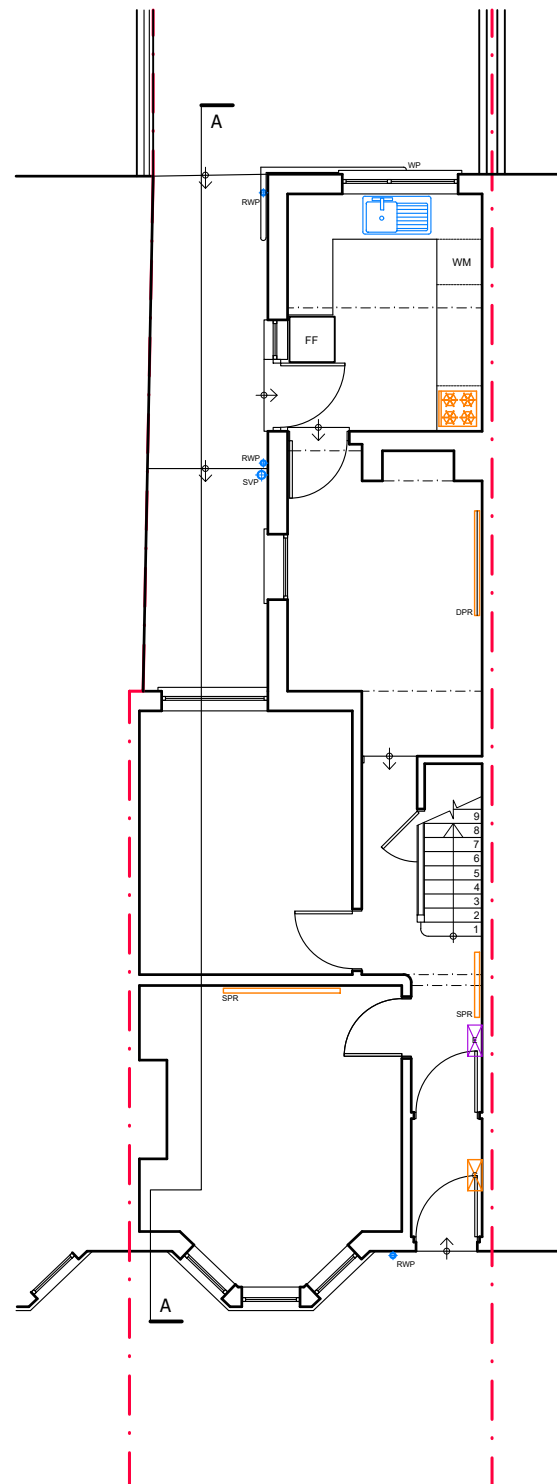

Ground Floor Plan

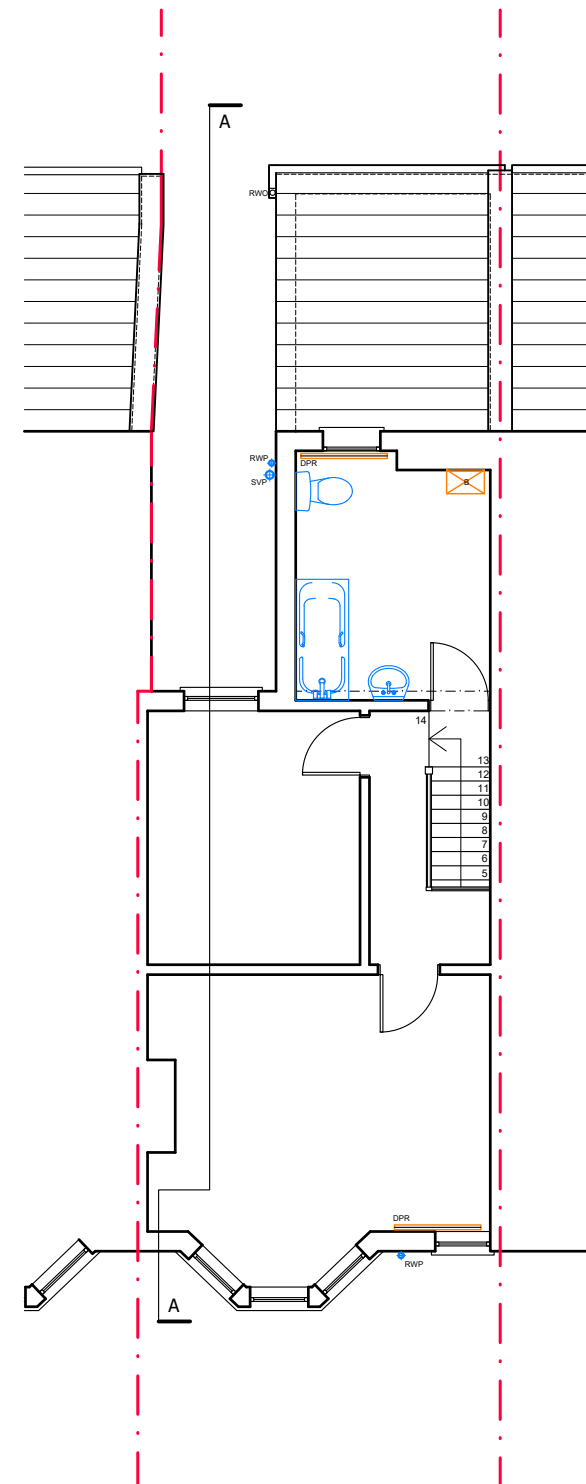

First Floor Plan

Rev	Date	Revision

Client:
Leo Casy

Project:
31 Exeter Road, Southville, BS3 1LY
Single storey rear extension

Drawing:
Ground & First floor plans
EXISTING



1 Grosvenor Road, Bristol, BS2 8XD

m: +44(0)7779 668358 / e: chris@enhancearchitecture.com
w: www.enhancearchitecture.com

Drawing Number: 2406_31ER_X001 Revision: *


Scale: 1:100 @A3 Date: 03.2024 Drawn: CS

NOTES

This drawing is copyright and must not be reproduced in any form without written consent of Enhance Architecture Ltd

This drawing is for planning purposes only. Any dimensions used must therefore be verified on site and contractors / sub-contractors who follow them do so at their own risk.

NB. Any dims provided in brackets are indicative only - setting out is likely to be determined by other criteria.

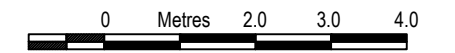


Scale 1:100

NOT FOR CONSTRUCTION



Section A-A

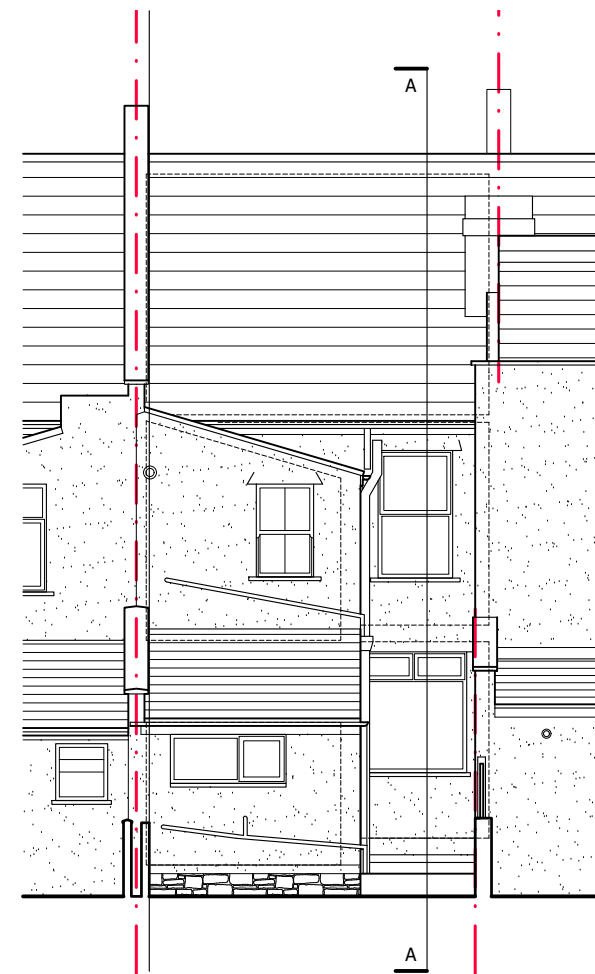

Rear Elevation

Rev	Date	Revision
-----	------	----------

Client:
Leo Casey

Project:
31 Exeter Road, Southville, BS3 1LY
Single storey rear extension

Drawing:
Section A-A and Rear Elevation
EXISTING



1 Grosvenor Road, Bristol, BS2 8XD

m: +44(0)7779 668358 / e: chris@enhancearchitecture.com
w: www.enhancearchitecture.com

Drawing Number: 2406_31ER_X002 Revision: *


Scale: 1:100 @A3 Date: 03.2024 Drawn: CS

NOTES

This drawing is copyright and must not be reproduced in any form without written consent of Enhance Architecture Ltd


This drawing is for planning purposes only. Any dimensions used must therefore be verified on site and contractors / sub-contractors who follow them do so at their own risk.

NB. Any dims provided in brackets are indicative only - setting out is likely to be determined by other criteria.

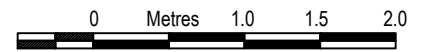

Scale 1:50

NOT FOR CONSTRUCTION

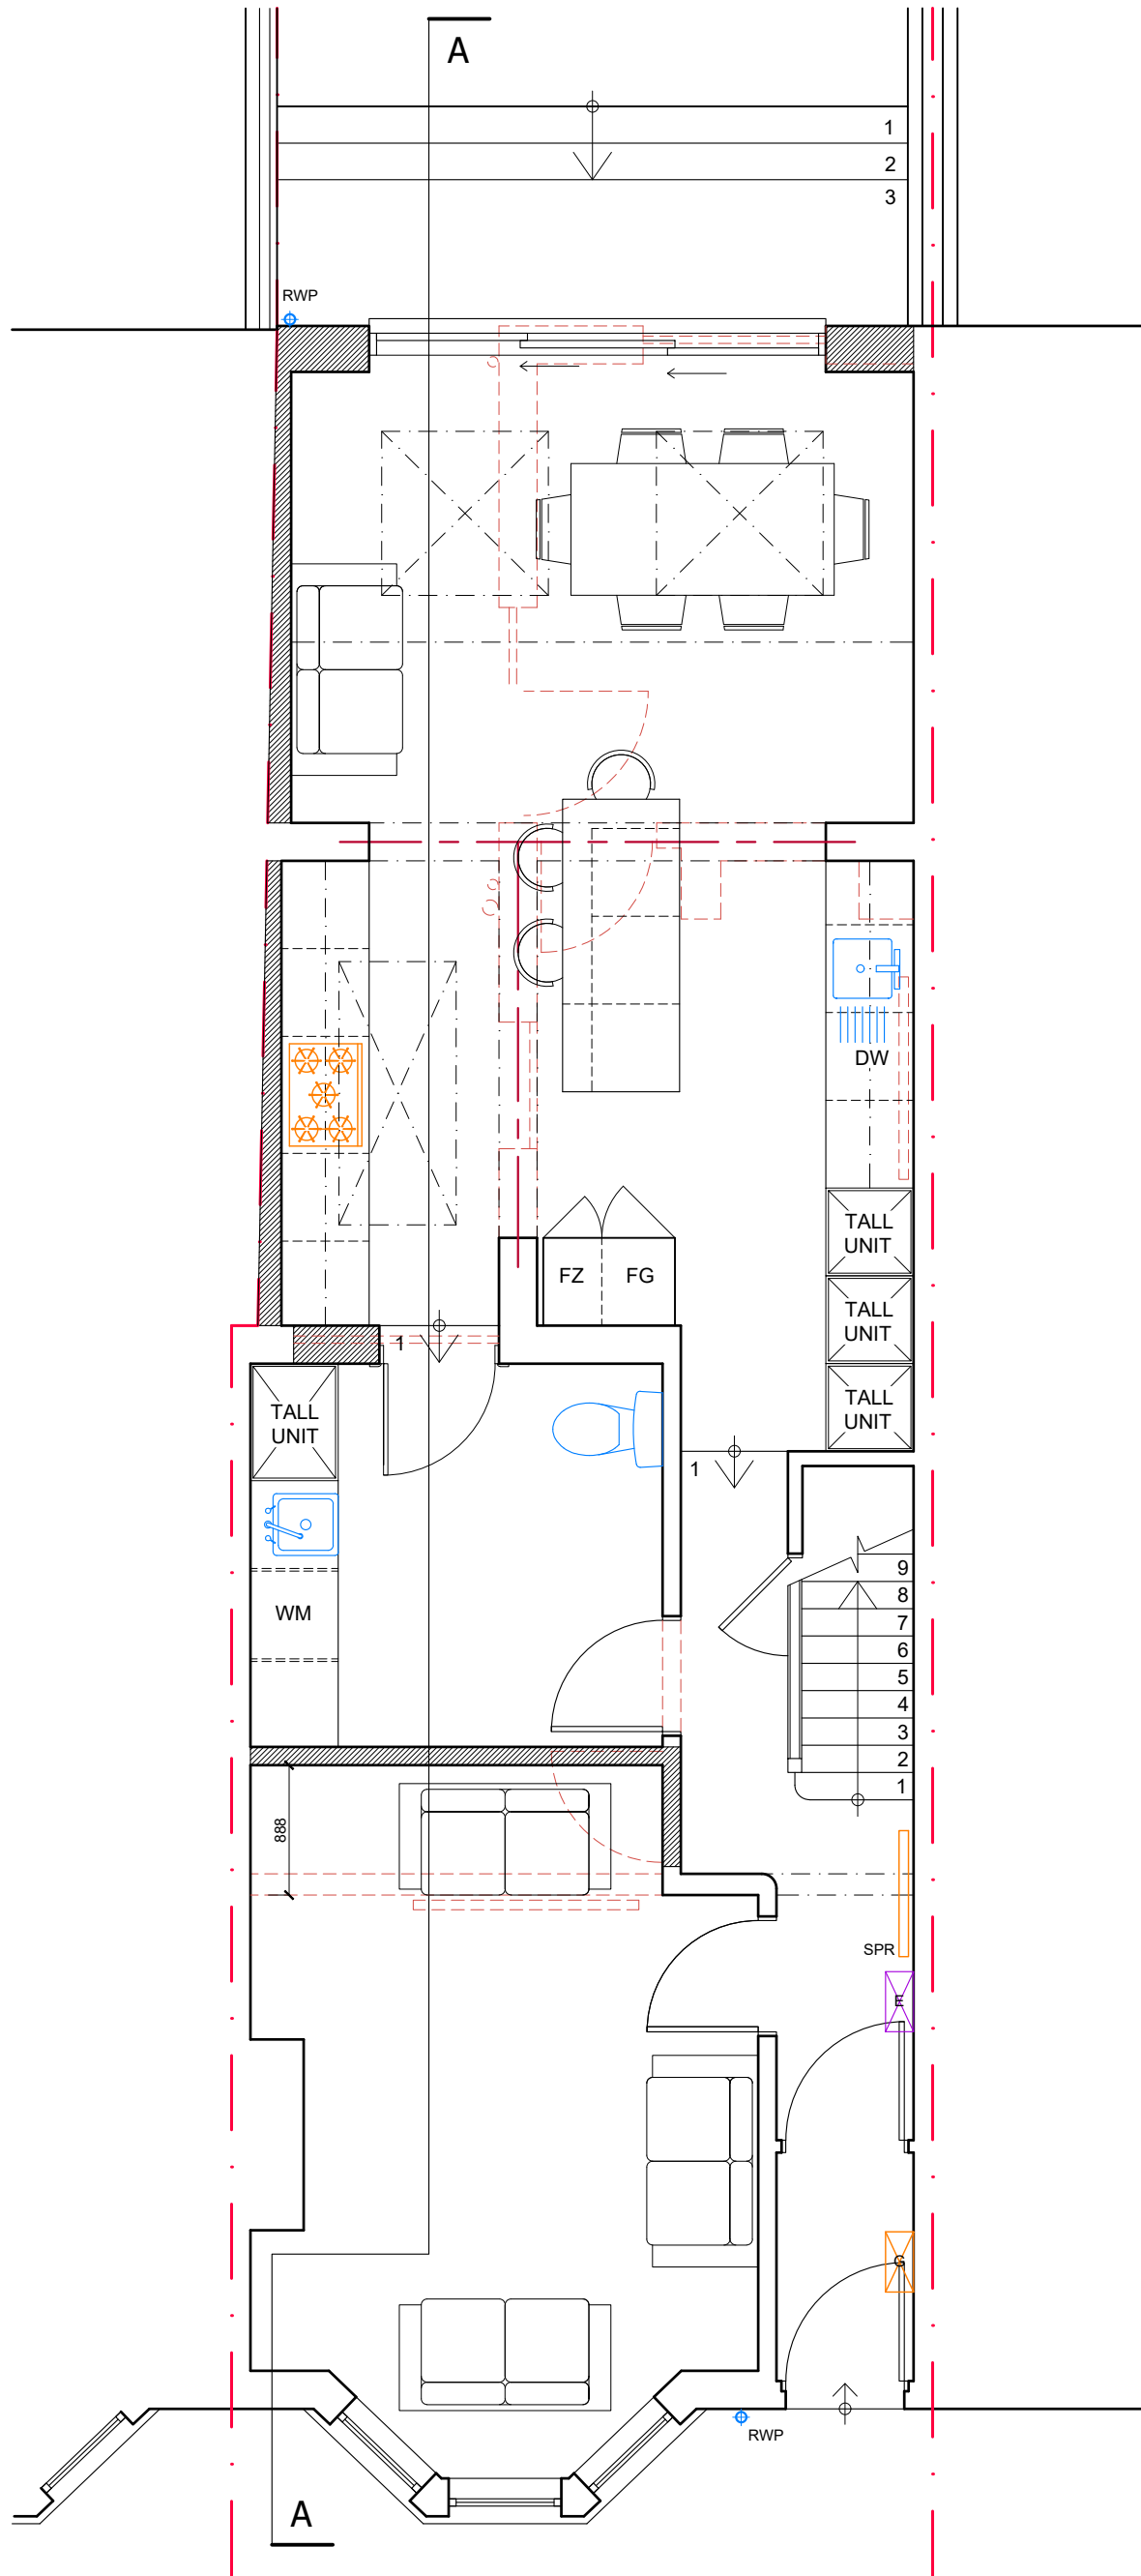

Ground Floor Plan

Rev	Date	Revision

Client:
Leo Casy

Project:
31 Exeter Road, Southville, BS3 1LY
Single storey rear extension

Drawing:
Ground floor plan
PROPOSED



1 Grosvenor Road, Bristol, BS2 8XD

m: +44(0)7779 668358 / e: chris@enhancearchitecture.com
w: www.enhancearchitecture.com

Drawing Number: 2406_31ER_D101 Revision: *


Scale: 1:50 @A3 Date: 03.2024 Drawn: CS

NOTES

This drawing is copyright and must not be reproduced in any form without written consent of Enhance Architecture Ltd


This drawing is for planning purposes only. Any dimensions used must therefore be verified on site and contractors / sub-contractors who follow them do so at their own risk.

NB. Any dims provided in brackets are indicative only - setting out is likely to be determined by other criteria.

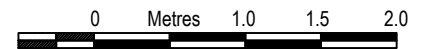

Scale 1:50

NOT FOR CONSTRUCTION

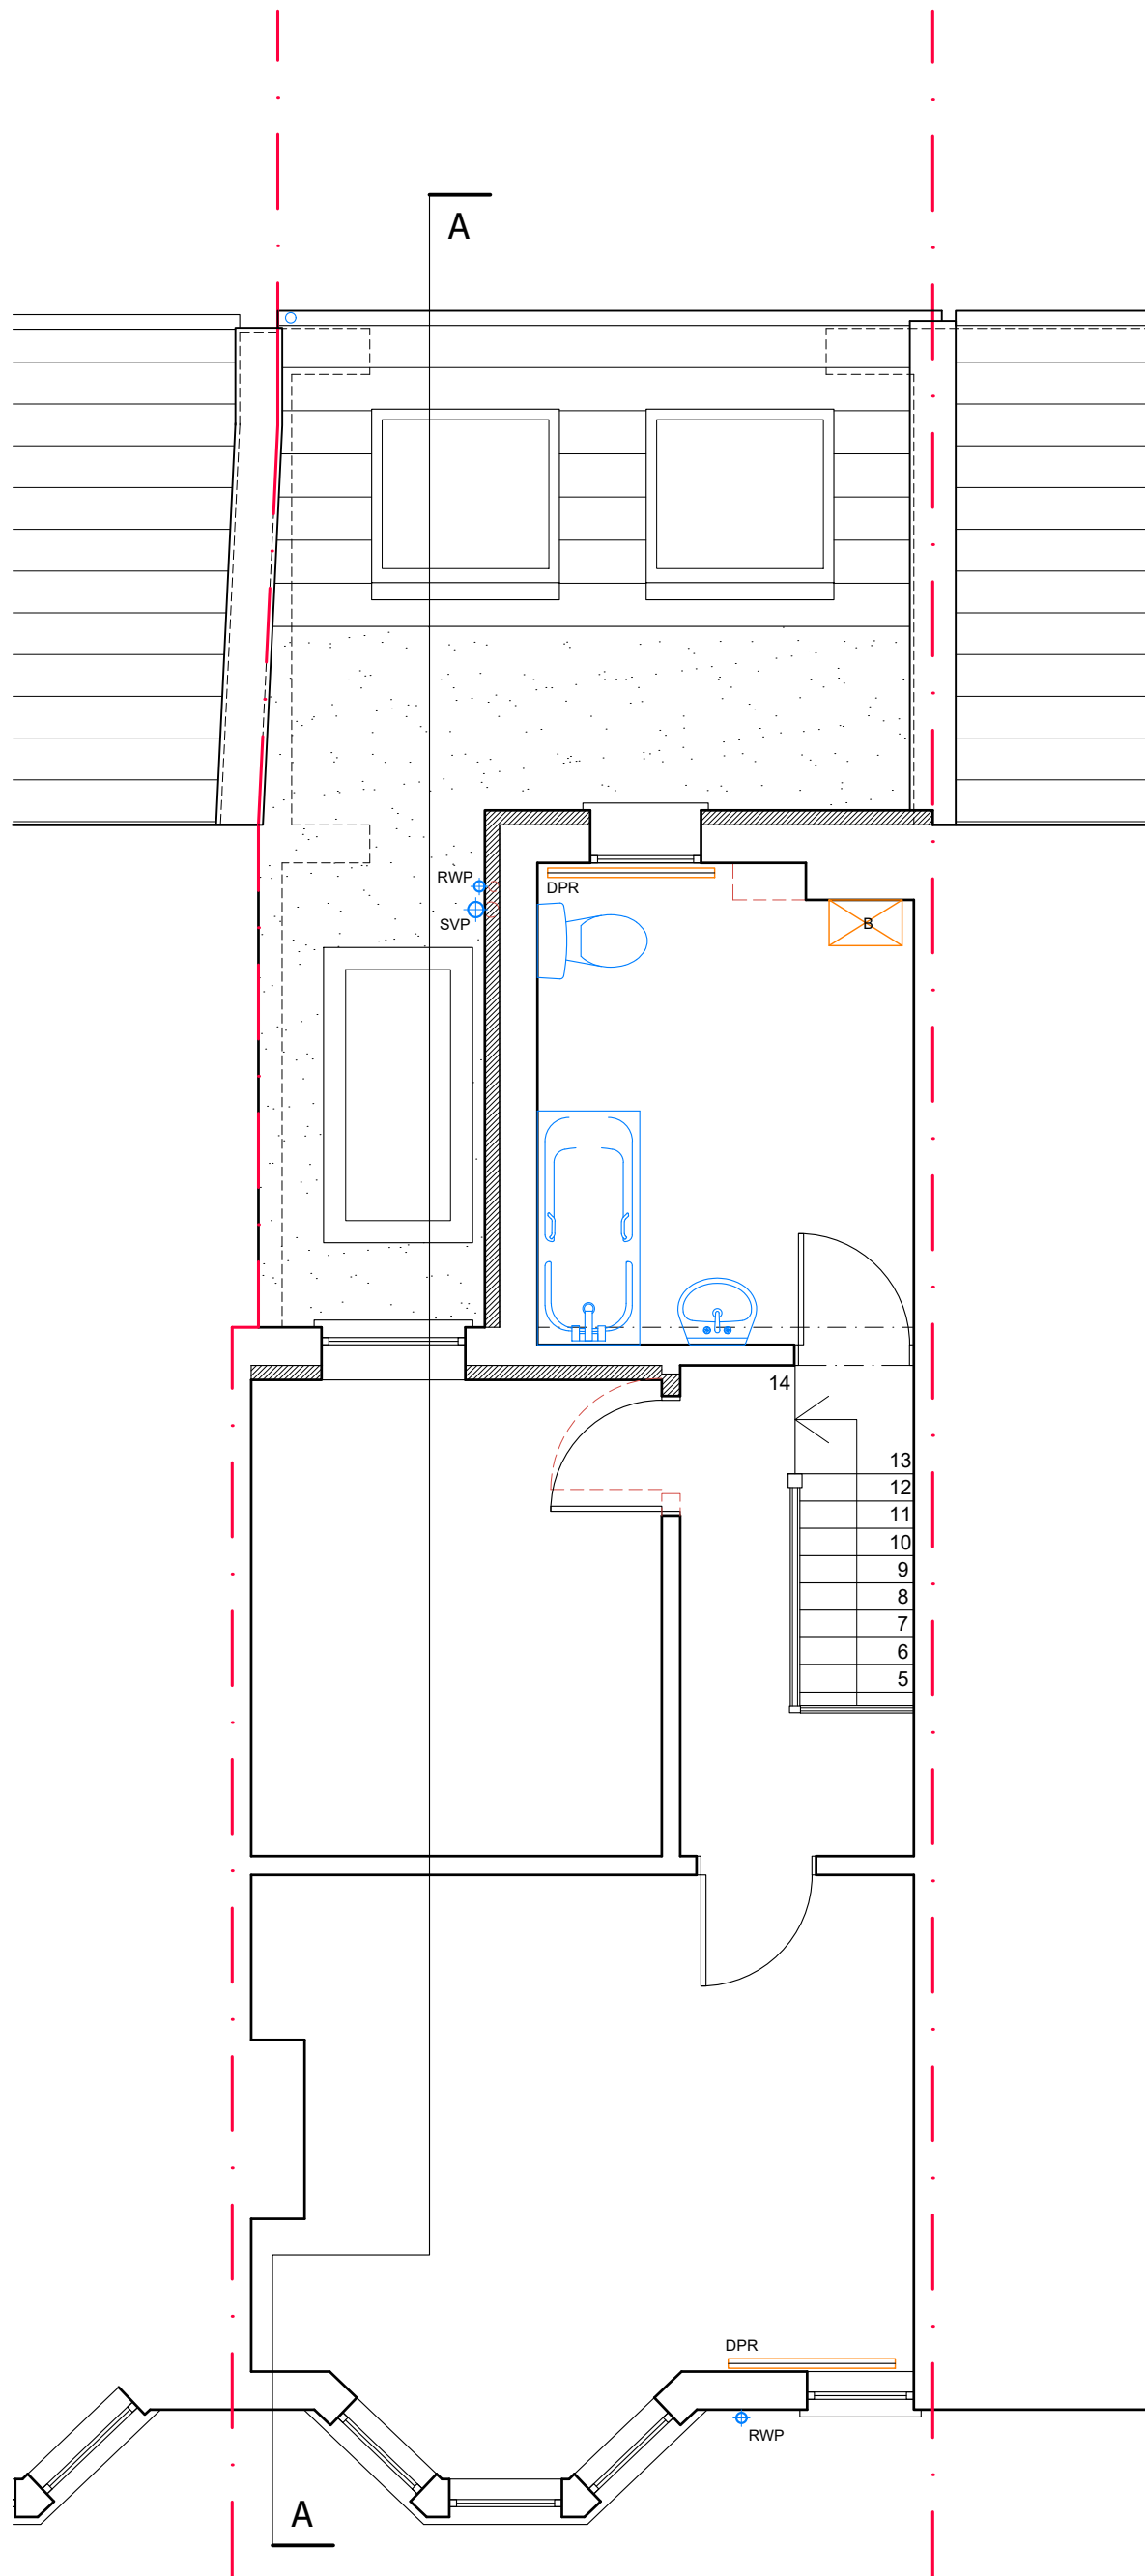

First Floor Plan

Rev	Date	Revision

Client:
Leo Casy

Project:
31 Exeter Road, Southville, BS3 1LY
Single storey rear extension

Drawing:
First floor plan
PROPOSED



1 Grosvenor Road, Bristol, BS2 8XD

m: +44(0)7779 668358 / e: chris@enhancearchitecture.com
w: www.enhancearchitecture.com

Drawing Number: 2406_31ER_D102 Revision: *


Scale: 1:50 @A3 Date: 03.2024 Drawn: CS

NOTES

This drawing is copyright and must not be reproduced in any form without written consent of Enhance Architecture Ltd


This drawing is for planning purposes only. Any dimensions used must therefore be verified on site and contractors / sub-contractors who follow them do so at their own risk.

NB. Any dims provided in brackets are indicative only - setting out is likely to be determined by other criteria.

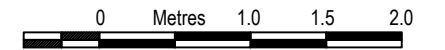

Scale 1:50

NOT FOR CONSTRUCTION

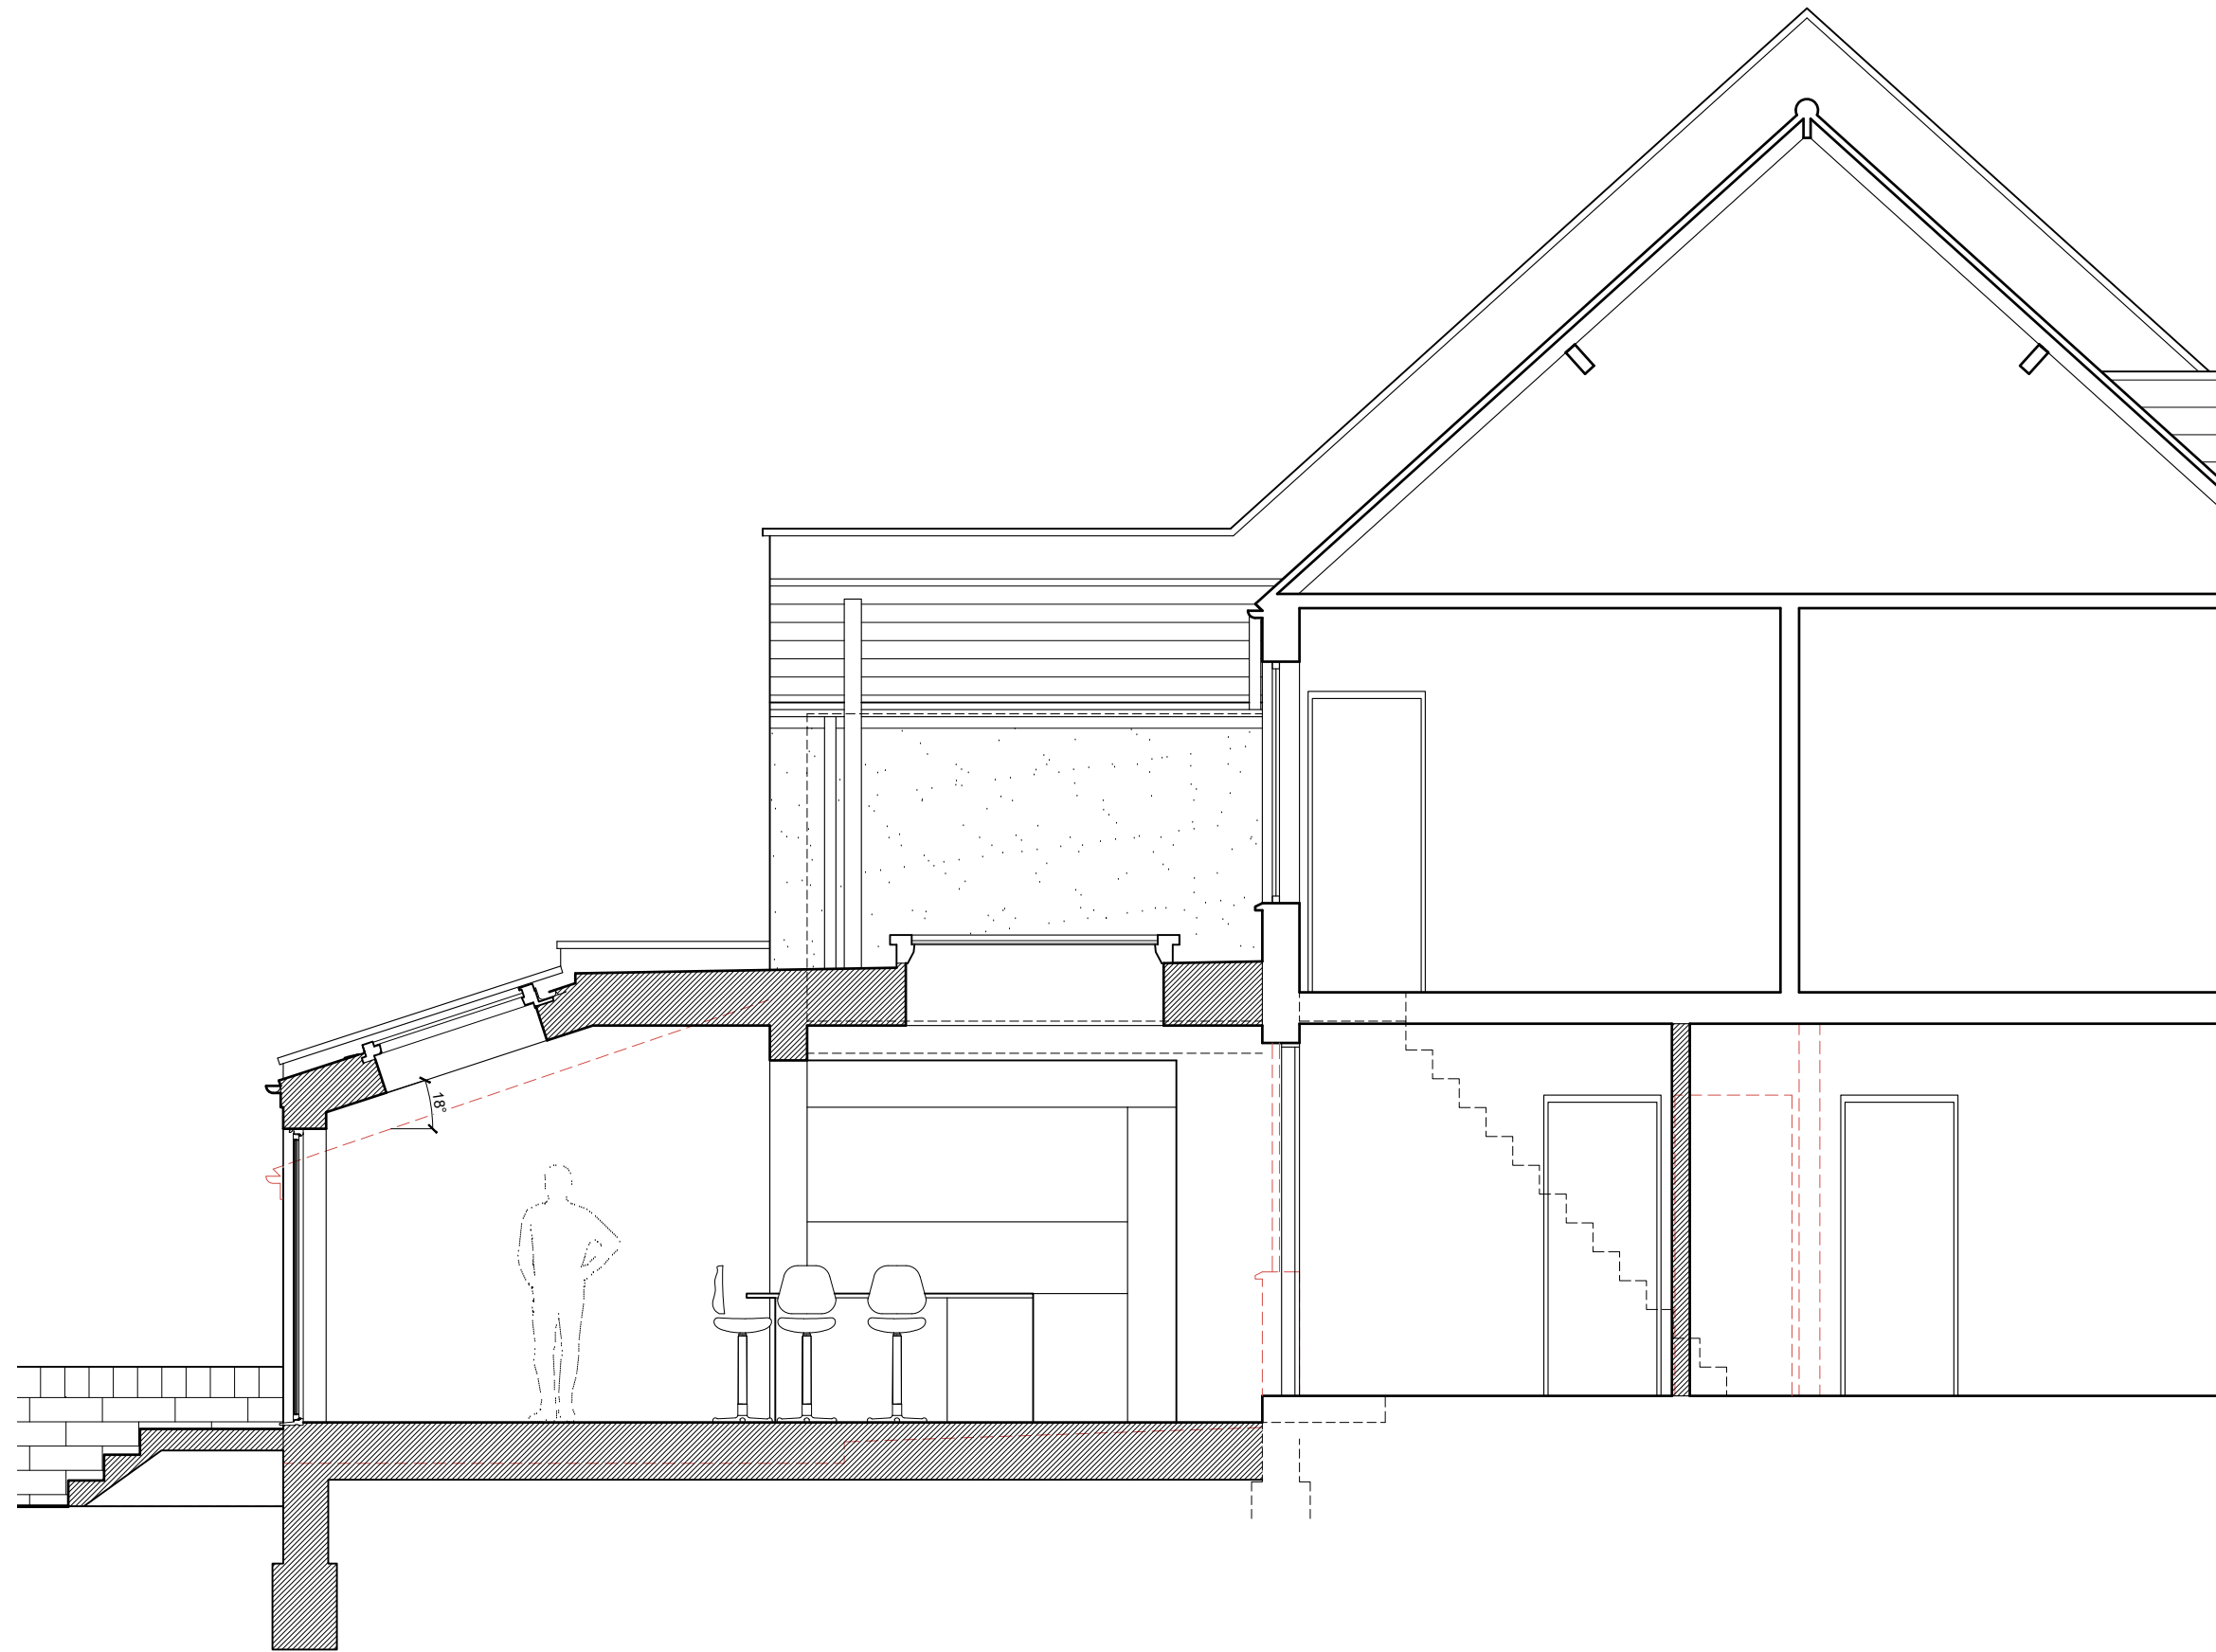

Rev	Date	Revision
-----	------	----------

Client:
Leo Casy

Project:
31 Exeter Road, Southville, BS3 1LY
Single storey rear extension

Drawing:
Section A-A
PROPOSED




1 Grosvenor Road, Bristol, BS2 8XD

m: +44(0)7779 668358 / e: chris@enhancearchitecture.com
w: www.enhancearchitecture.com

Drawing Number: 2406_31ER_D103 Revision: *

Scale: 1:50 @A3 Date: 03.2024 Drawn: CS

Section A-A

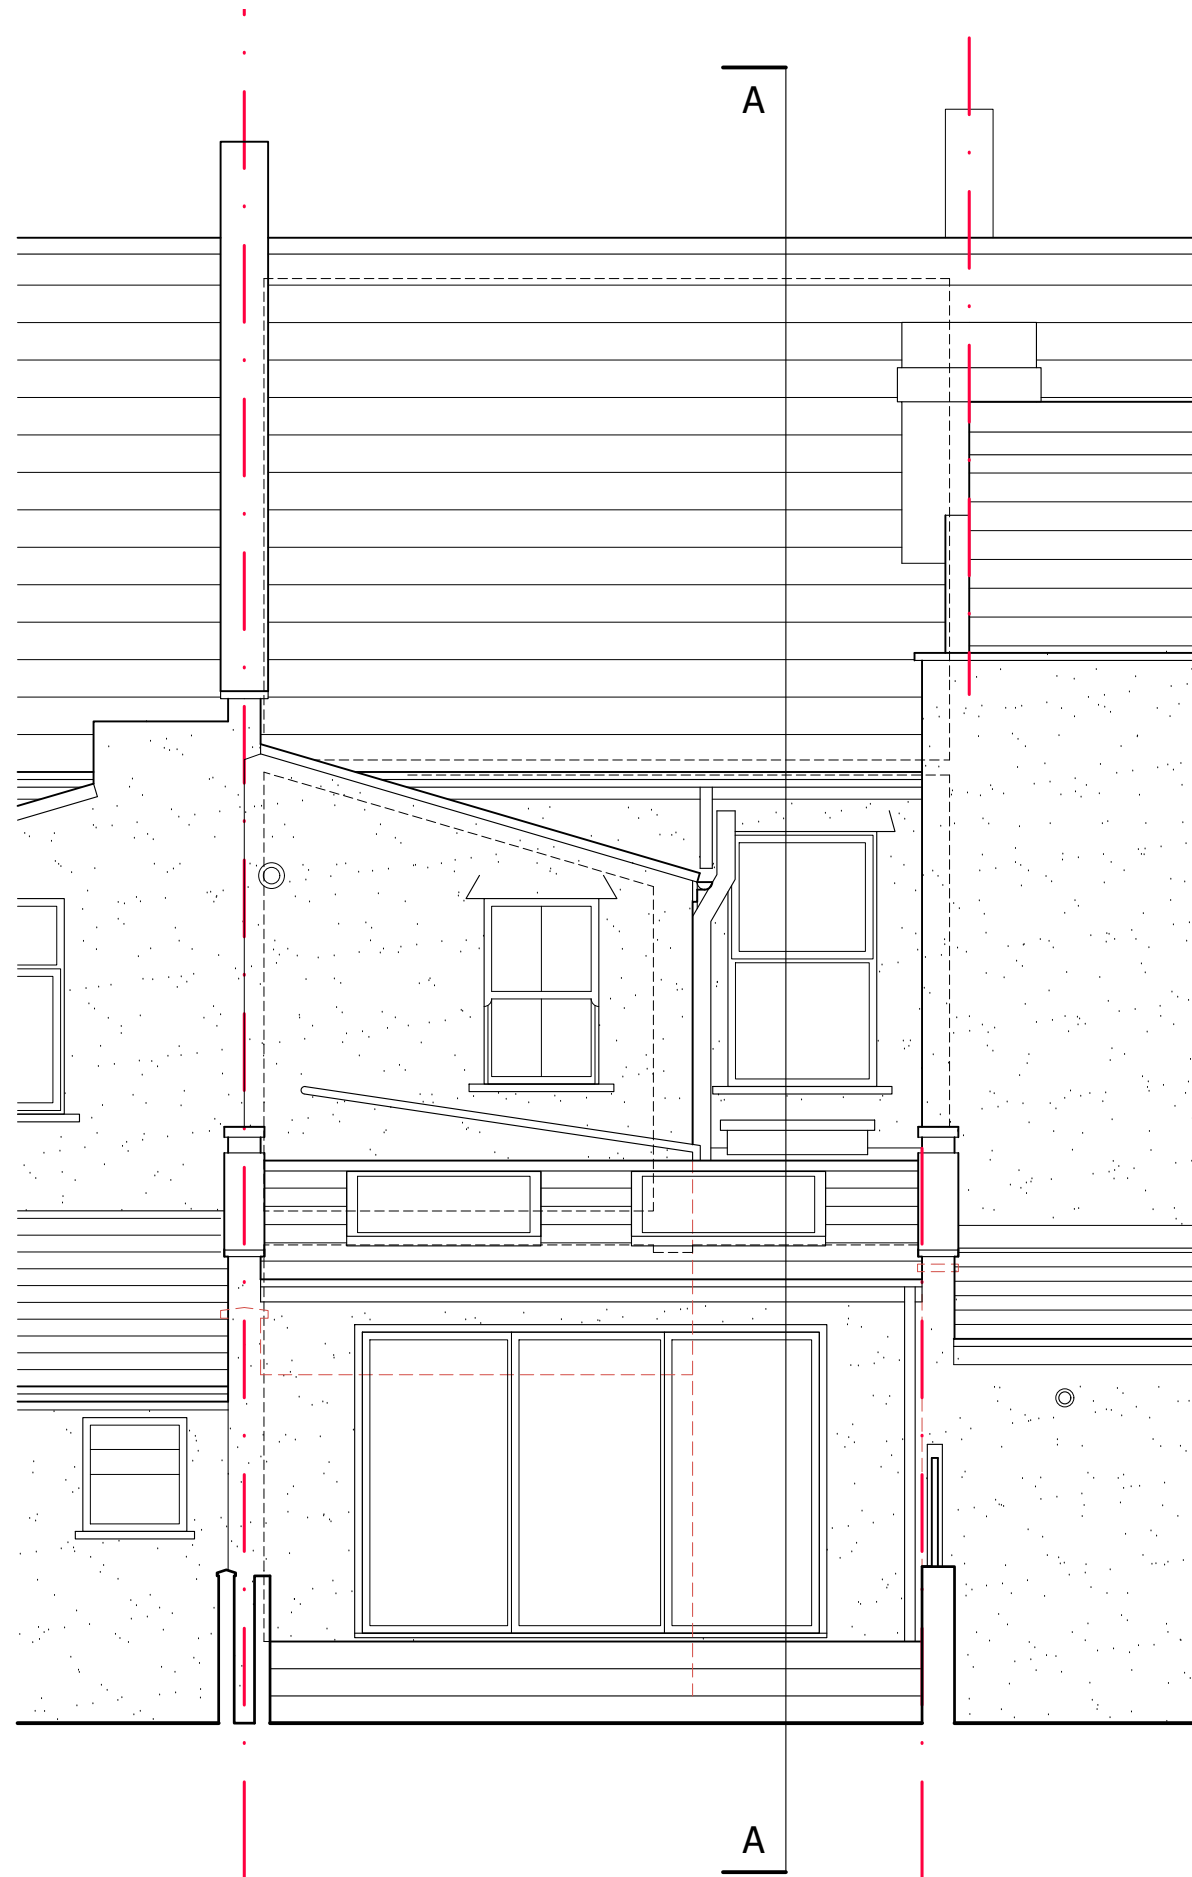


NOTES

This drawing is copyright and must not be reproduced in any form without written consent of Enhance Architecture Ltd

This drawing is for planning purposes only. Any dimensions used must therefore be verified on site and contractors / sub-contractors who follow them do so at their own risk.

NB. Any dims provided in brackets are indicative only - setting out is likely to be determined by other criteria.

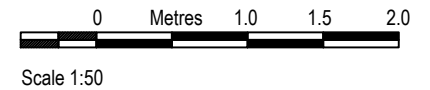

NOT FOR CONSTRUCTION

Rev	Date	Revision

Client:
Leo Casy

Project:
31 Exeter Road, Southville, BS3 1LY
Single storey rear extension

Drawing:
Rear Elevation
PROPOSED



1 Grosvenor Road, Bristol, BS2 8XD

m: +44(0)7779 668358 / e: chris@enhancearchitecture.com
w: www.enhancearchitecture.com

Drawing Number: 2406_31ER_D104	Revision: *
-----------------------------------	----------------

Scale: 1:50 @A3	Date: 03.2024	Drawn: CS
--------------------	------------------	--------------

Rear Elevation