



GROUND FLOOR
Existing

existing opening makes access difficult for more than one off street vehicle. parking space shown at 2.4 x 4.5m


existing pier does not match neighbouring properties and is not thought to be original in form or appearance

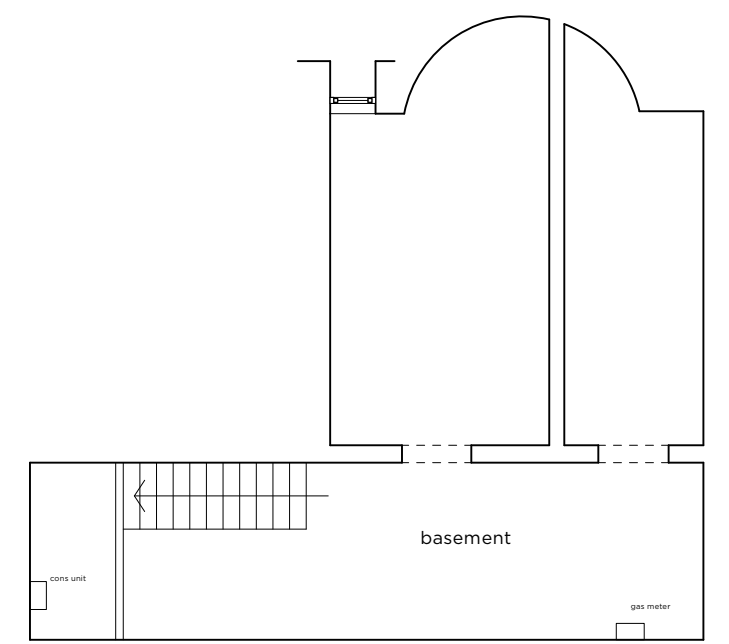

BASEMENT
Existing

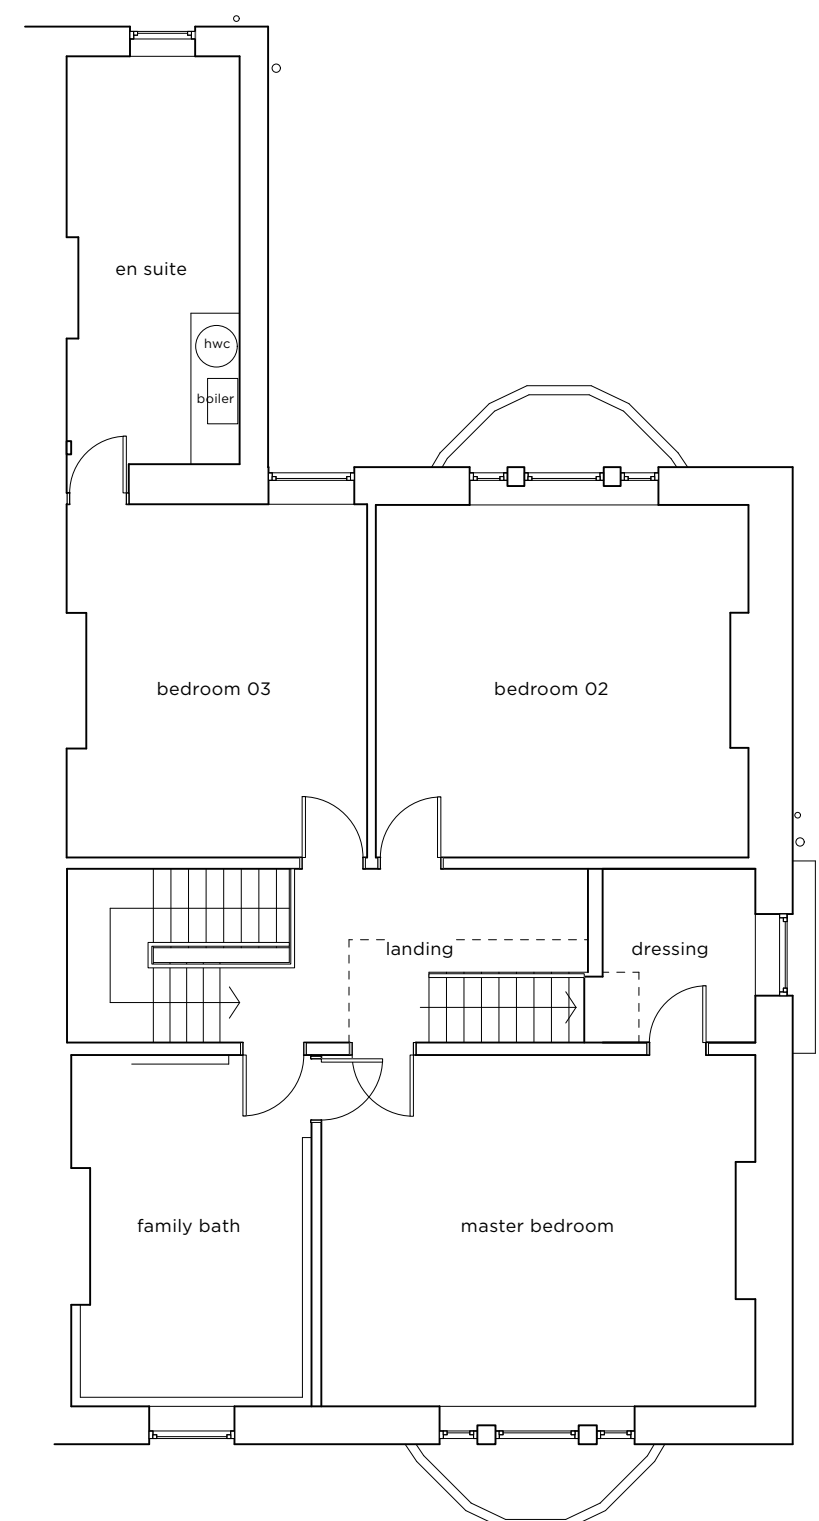

FIRST FLOOR
Existing

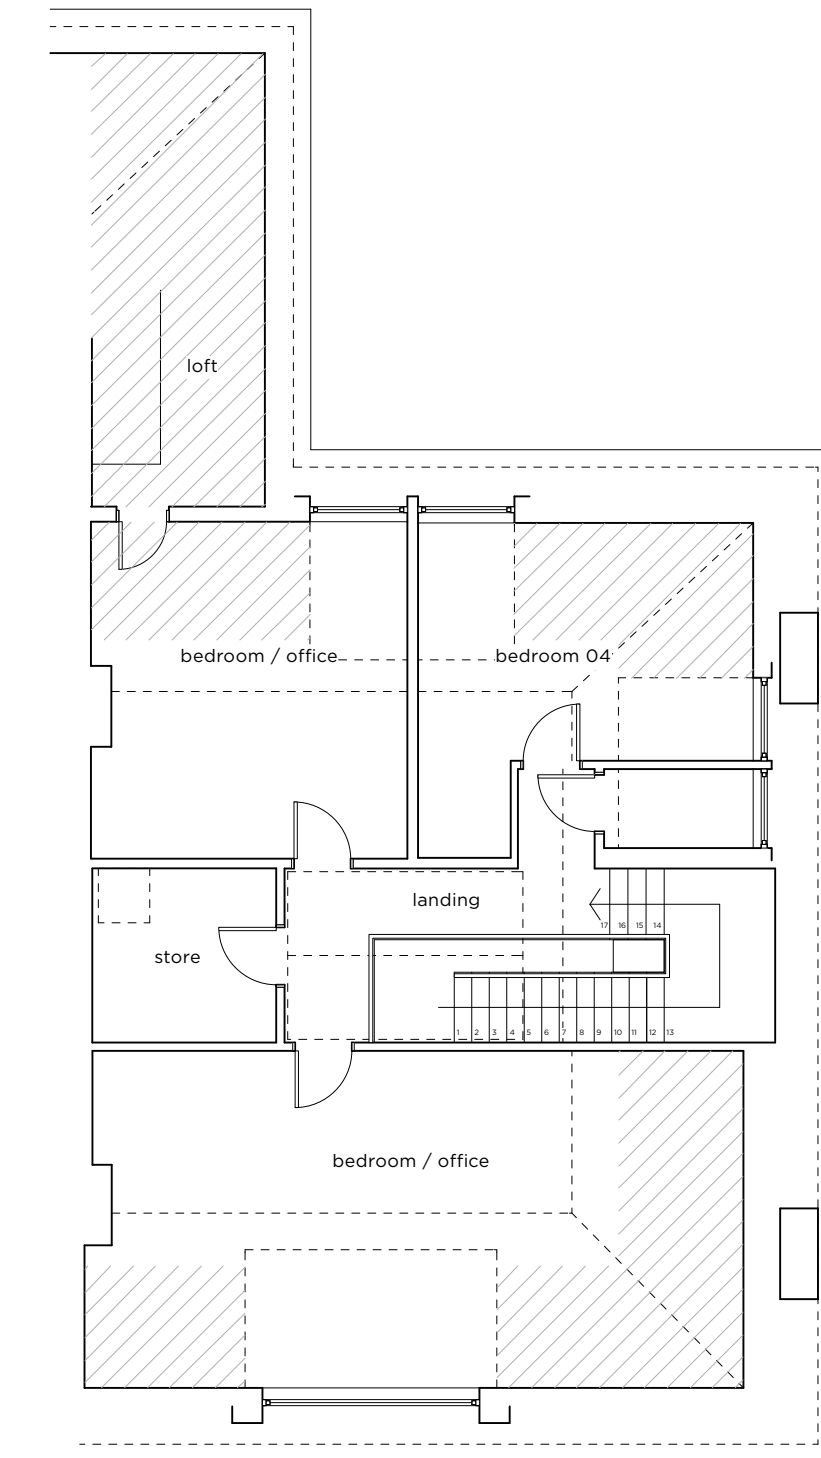

SECOND FLOOR
Existing




REFERENCE IMAGE
North Elevation




EXISTING REAR ELEVATION
South West



EXISTING FRONT ELEVATION
North East

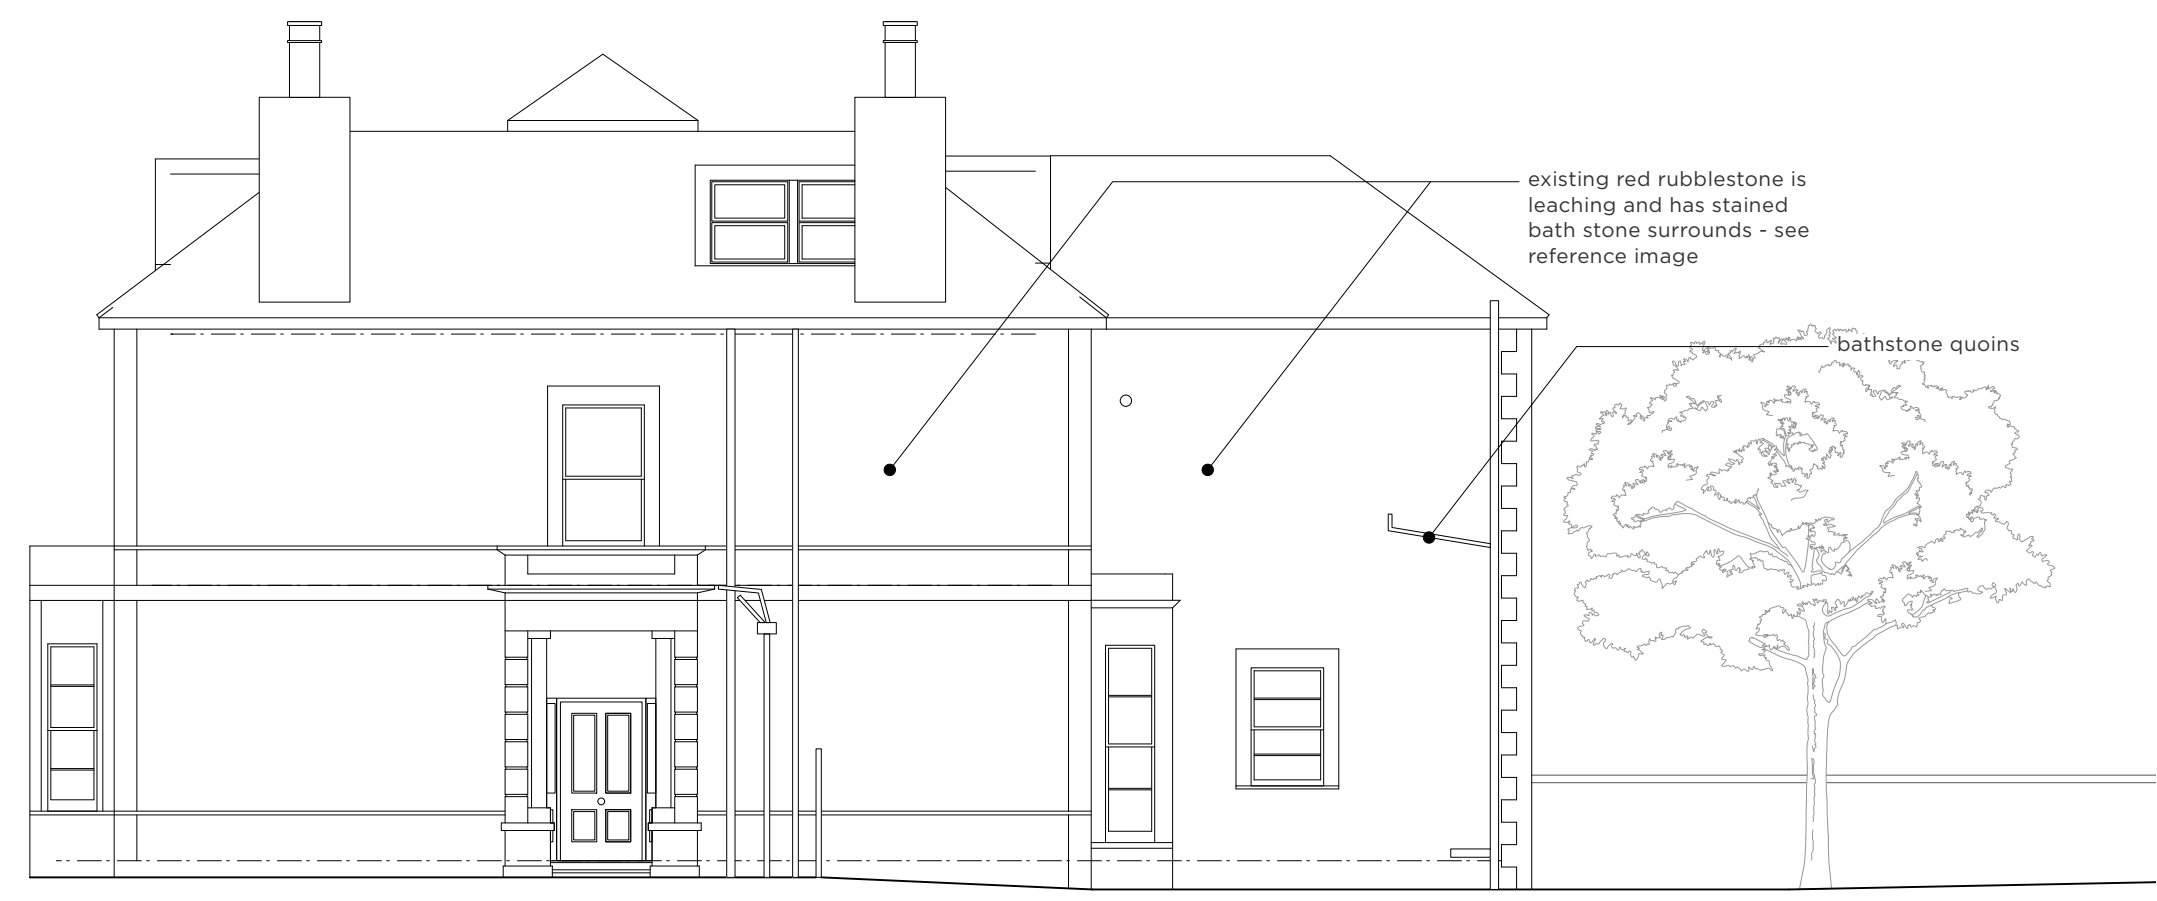

EXISTING SIDE ELEVATION
North

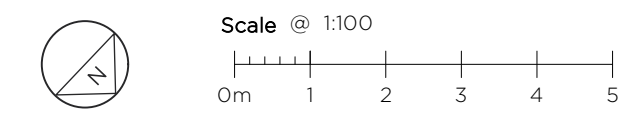

moon DESIGN

rev - 12.03.24

Moon Design
106 Whiteladies Road
Clifton
Bristol
BS8 2QW
www.designbymoon.co.uk

project
Single storey rear extension & other minor alterations at: 37 Fernbank Road, Redland Bristol BS6 6PX

date
MAR 2024

scale
1:100 @ A1

drawing title
AS EXISTING

job / drawing no.
37FBR.P02/-

checked TN