

DO NOT SCALE FROM THIS DRAWING. ALL DIMENSIONS ARE TO BE CHECKED ON SITE. THIS DRAWING IS TO BE READ IN CONJUNCTION WITH ALL CONSULTANTS INFORMATION.

©THIS DRAWING IS THE COPYRIGHT OF SMITH GROUP (KENT) LIMITED AND SHOULD NOT BE COPIED OR REPRODUCED WITHOUT WRITTEN CONSENT. ALL RIGHTS RESERVED.



info@smithgroupuk.co.uk  
01304 351 445  
www.smithgroupuk.co.uk

GENERAL NOTES:

REV	DATE	DESCRIPTION



PROJECT:  
5 GRIFFIN STREET, DEAL


DESCRIPTION:  
ERECTION OF A NEW DOORWAY TO REPLACE EXISTING WINDOW, NEW WINDOW AND REAR TERRACE

DRAWING TITLE:  
EXISTING & PROPOSED FLOOR PLANS



SCALE: 1:100 @ A3  
DATE DRAWN: MARCH 2024  
DRAWN BY: TS  
CLIENT: JJ & NS

STATUS:  
PLANNING



DRAWING NUMBER: 24.127.002.A3.PL  
REVISION:

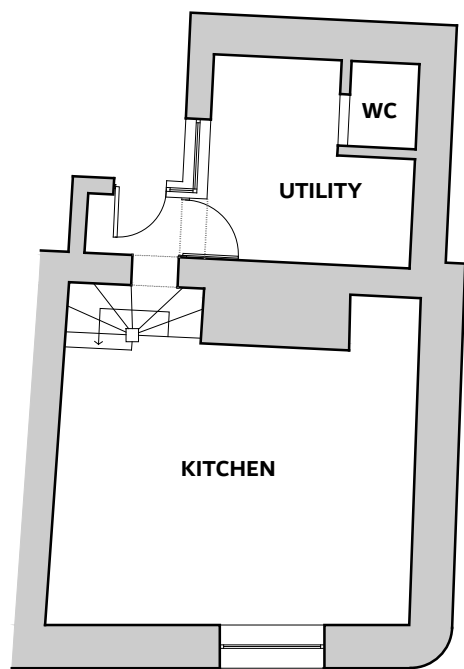



EXISTING LOWER GROUND FLOOR PLAN  
1:100 @ A3

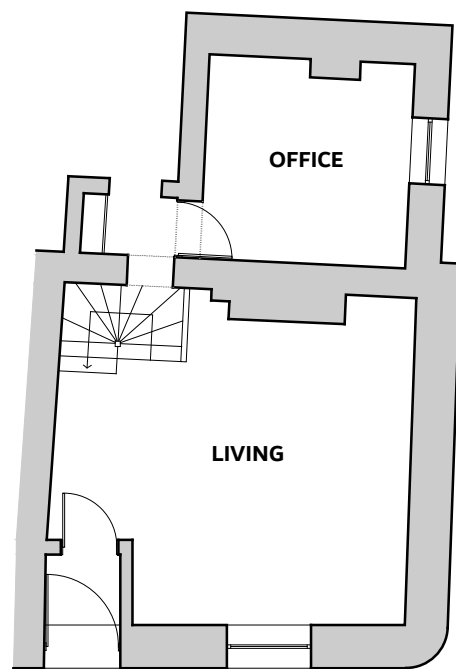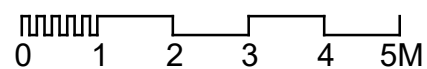



EXISTING GROUND FLOOR PLAN  
1:100 @ A3

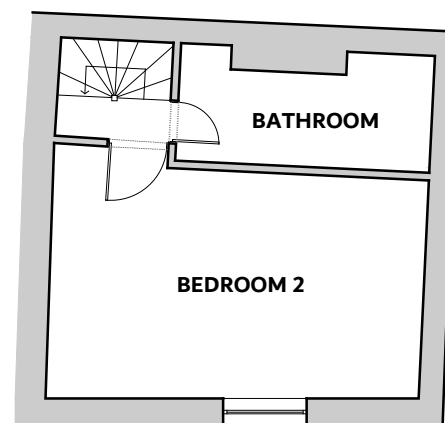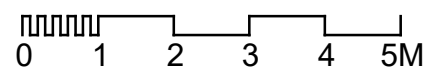



EXISTING FIRST FLOOR PLAN  
1:100 @ A3

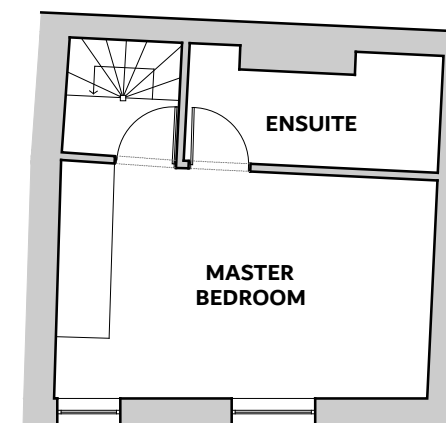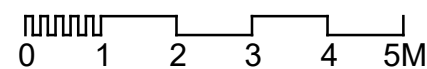



EXISTING SECOND FLOOR PLAN  
1:100 @ A3

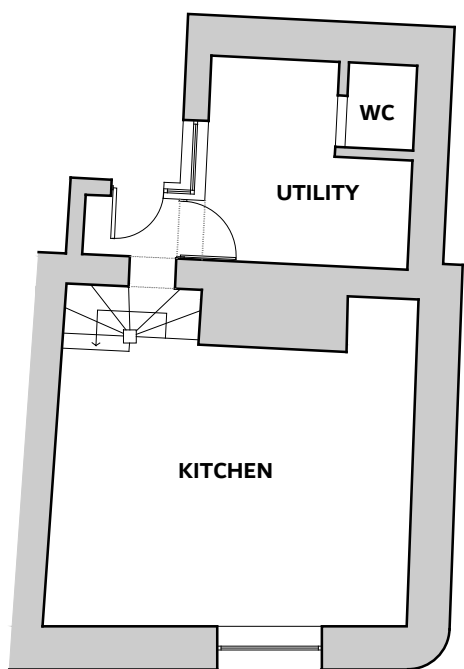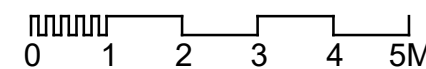



PROPOSED LOWER GROUND FLOOR PLAN (NO CHANGE)  
1:100 @ A3

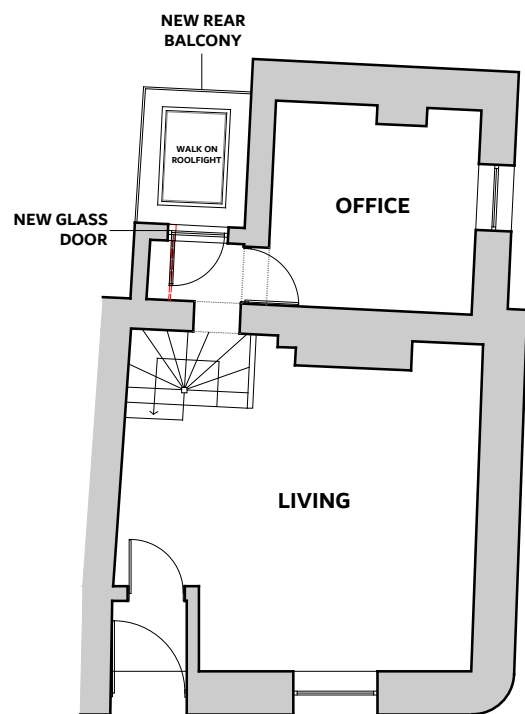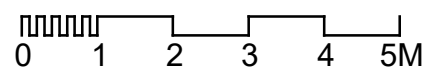

PROPOSED GROUND FLOOR PLAN  
1:100 @ A3

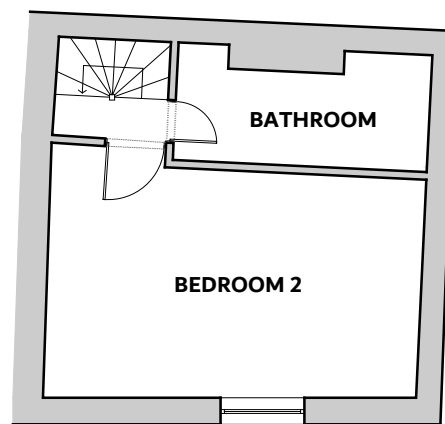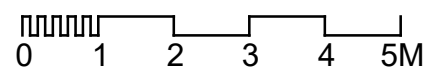

PROPOSED FIRST FLOOR PLAN (NO CHANGE)  
1:100 @ A3

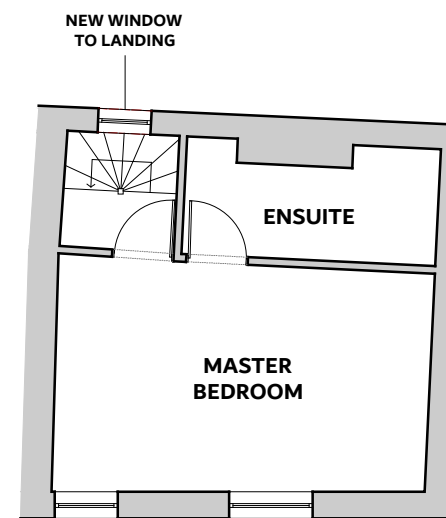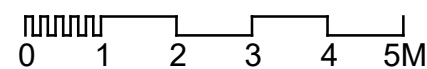

PROPOSED SECOND FLOOR PLAN  
1:100 @ A3

