



Copyright in the design and this drawing is the property of RESI. Reproduction in whole or in part is forbidden without written sanction of RESI. This drawing must be read in conjunction with all other relevant documentation and drawings.

RESI accepts no liability for any expense, loss or damage of whatever nature and however arising from any variation which has not been referred to them and their approval obtained.


Print out to actual scale. Do not scale, except unless for Planning purposes. All dimensions to be cross-checked on-site prior to manufacture and construction. Any discrepancies to be reported to RESI immediately.

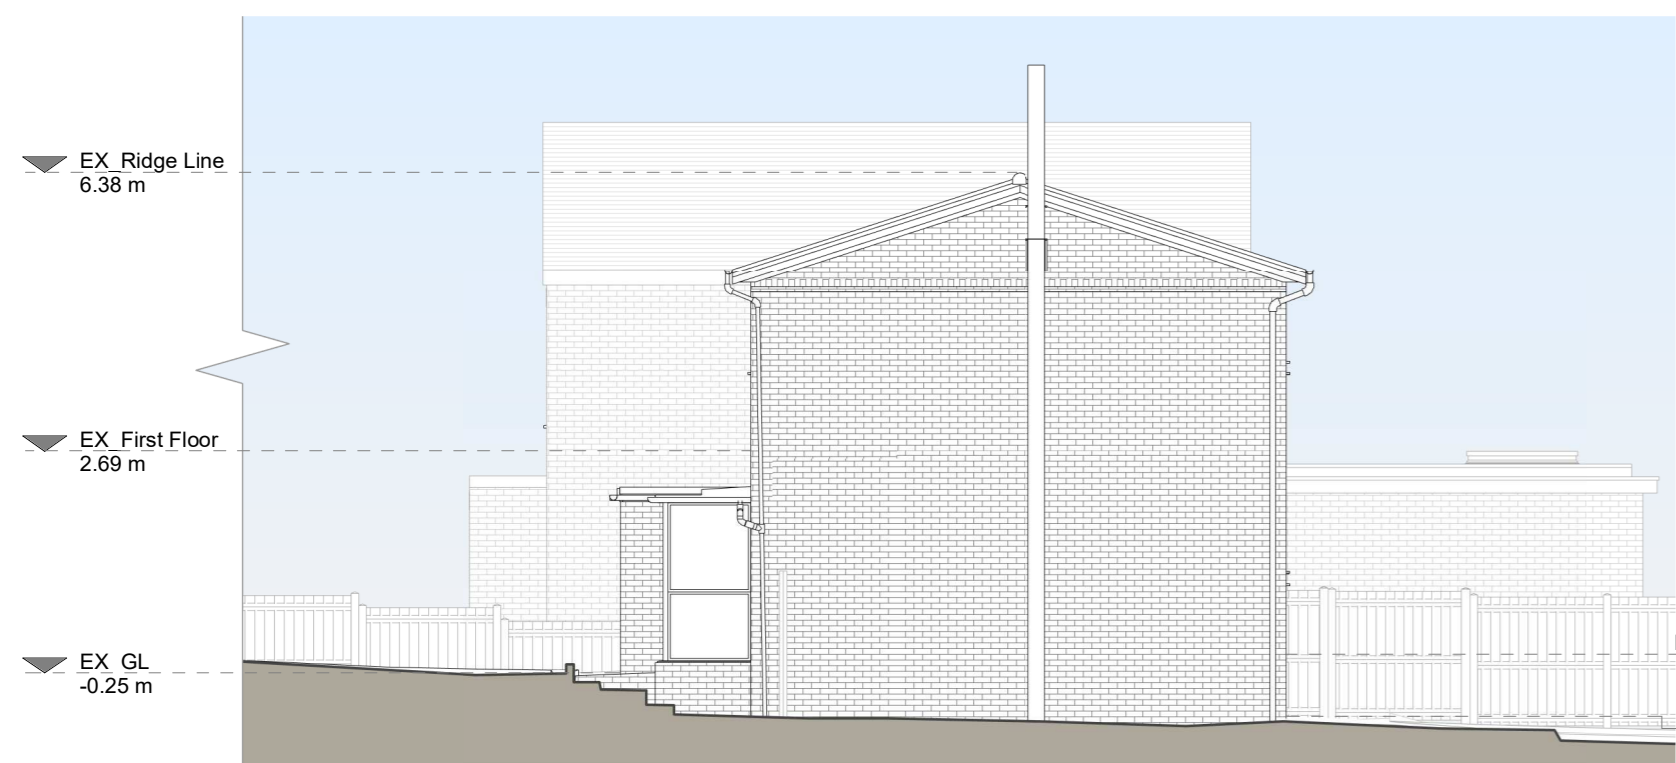

Right Side Elevation

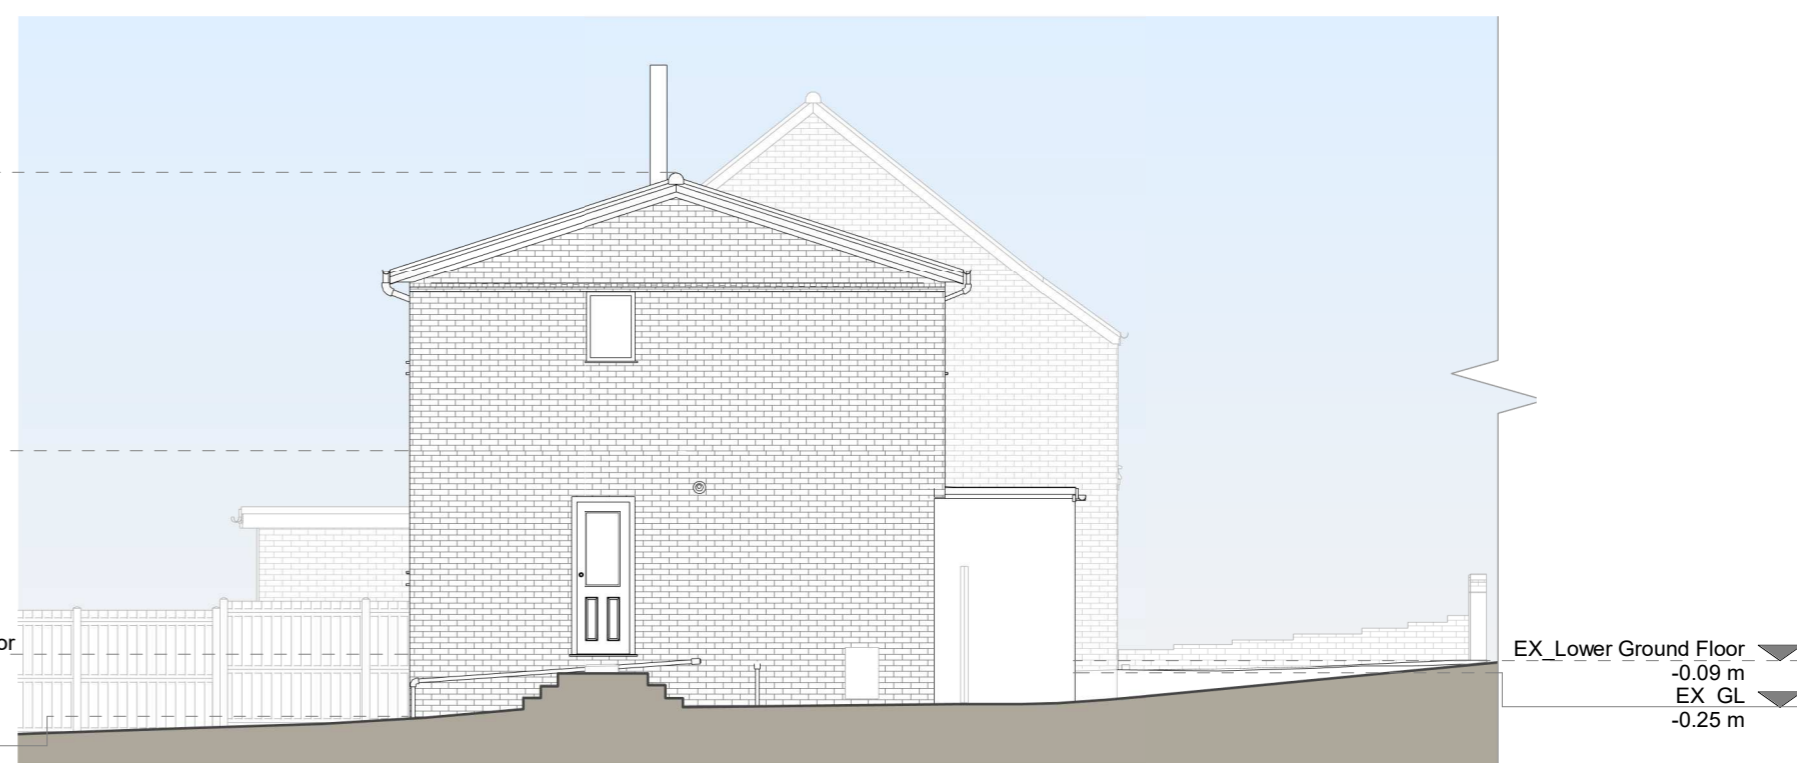

Left Side Elevation

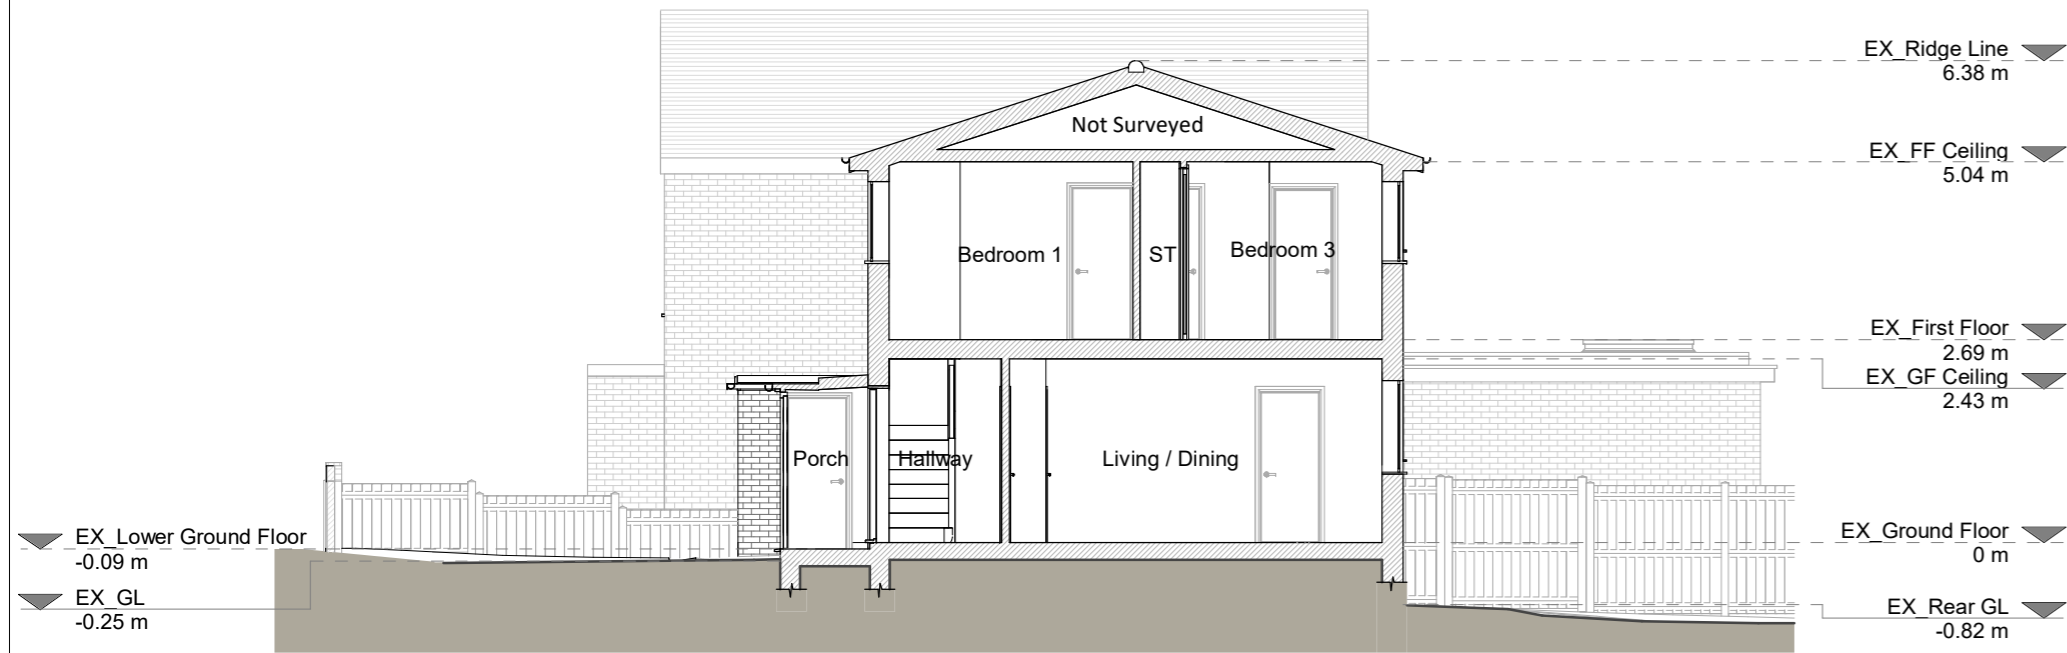

Section A - A



3D Front View



3D Rear View

Existing Materials:

- Brickwork / Walls - Mixed red brickwork
- Pitched roof - Clay tiles
- Flat roof - Felt or similar
- Windows - White uPVC frame windows
- Doors - White uPVC frame doors
- RWP's / Gutter's / Fascia's - Black uPVC guttering and downpipes and white uPVC fascias

KEY

- Existing walls
- Existing furniture
- Boundary line
- Level line
- 1.5m head height
- 1.8m head height



Revision

Rev	Notes	Date
A	Planning Issue	18/03/2024



Job Title
Proposed ground floor front extension, facade alterations, floor plan redesign and all associated works at The Beach House 144a College Road

Drawing Status
Planning

Client
Mark Webb

Drawing Title
Existing Side Elevations, Section and 3D Views

Scale 1 : 100 @ A2	Drawn AR
Date March 2024	Checked AV
Drawing No. B188230-1101	Rev A

