
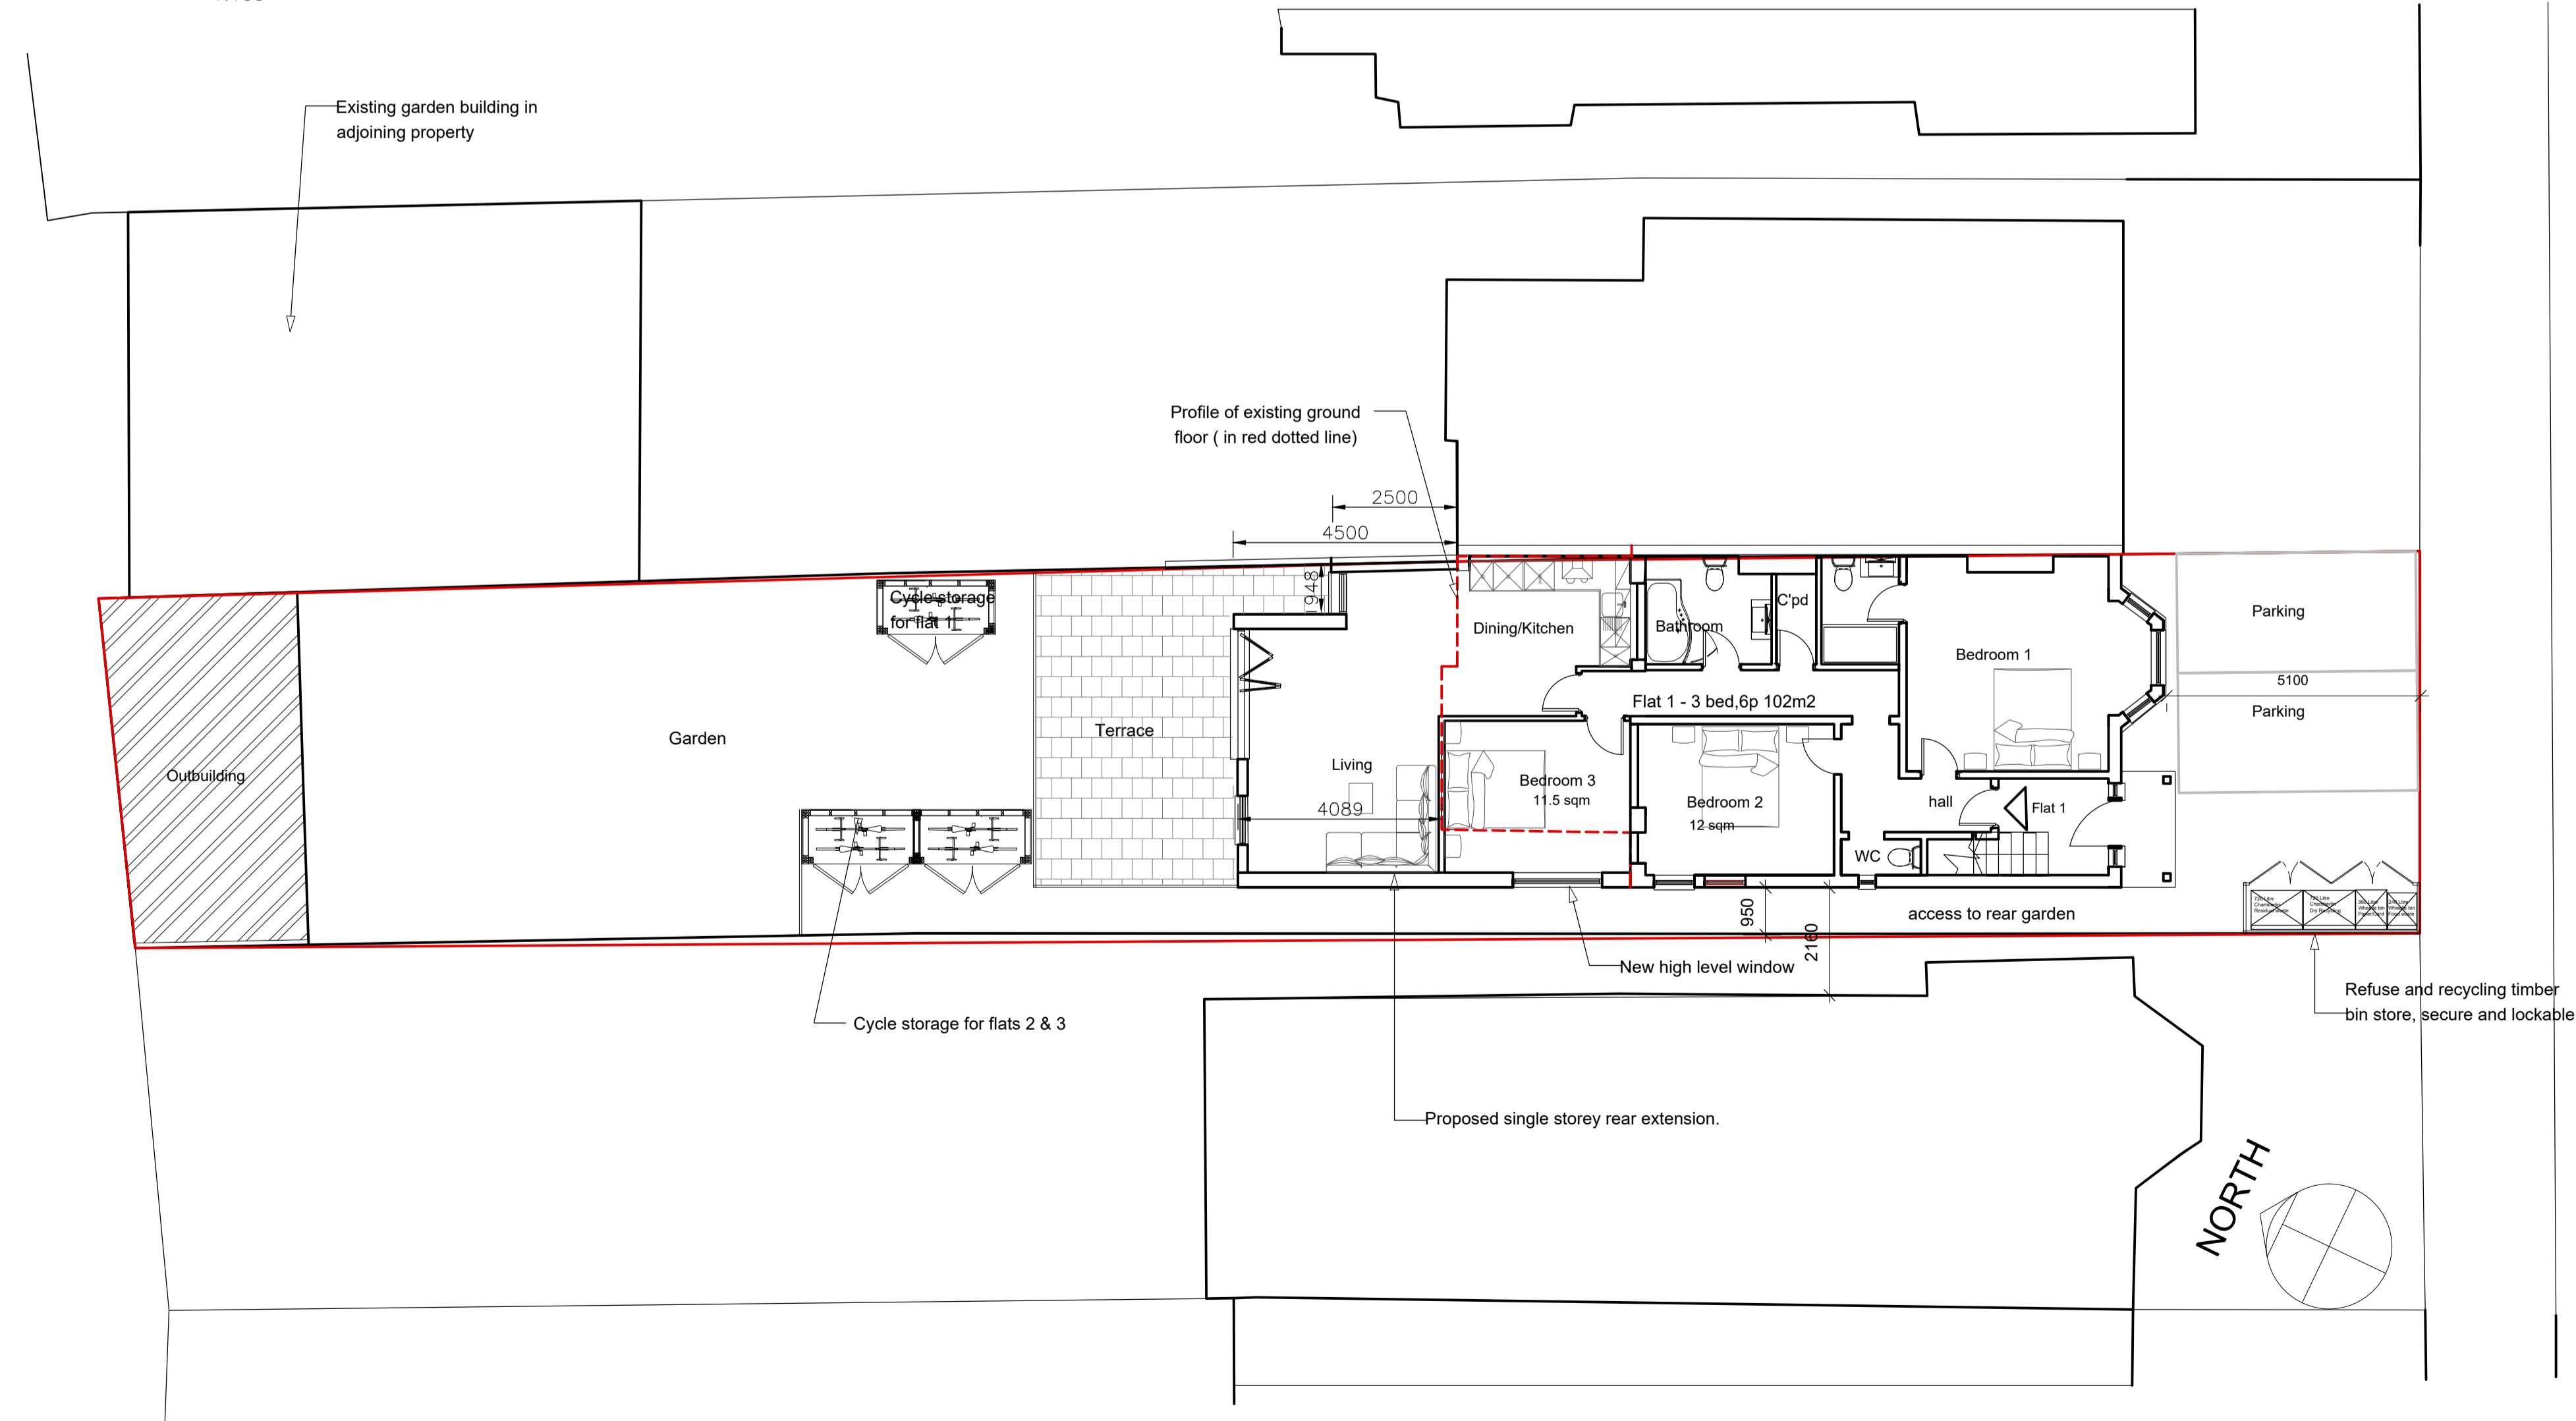
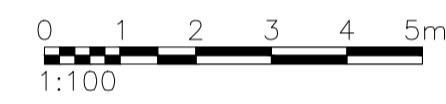


Schedule of accommodation

- Flat 1 (3bed,6p) 102 sqm
- Flat 2 (2bed, 3p) 67 sqm
- Flat 3 (1bed,2p) 50sqm

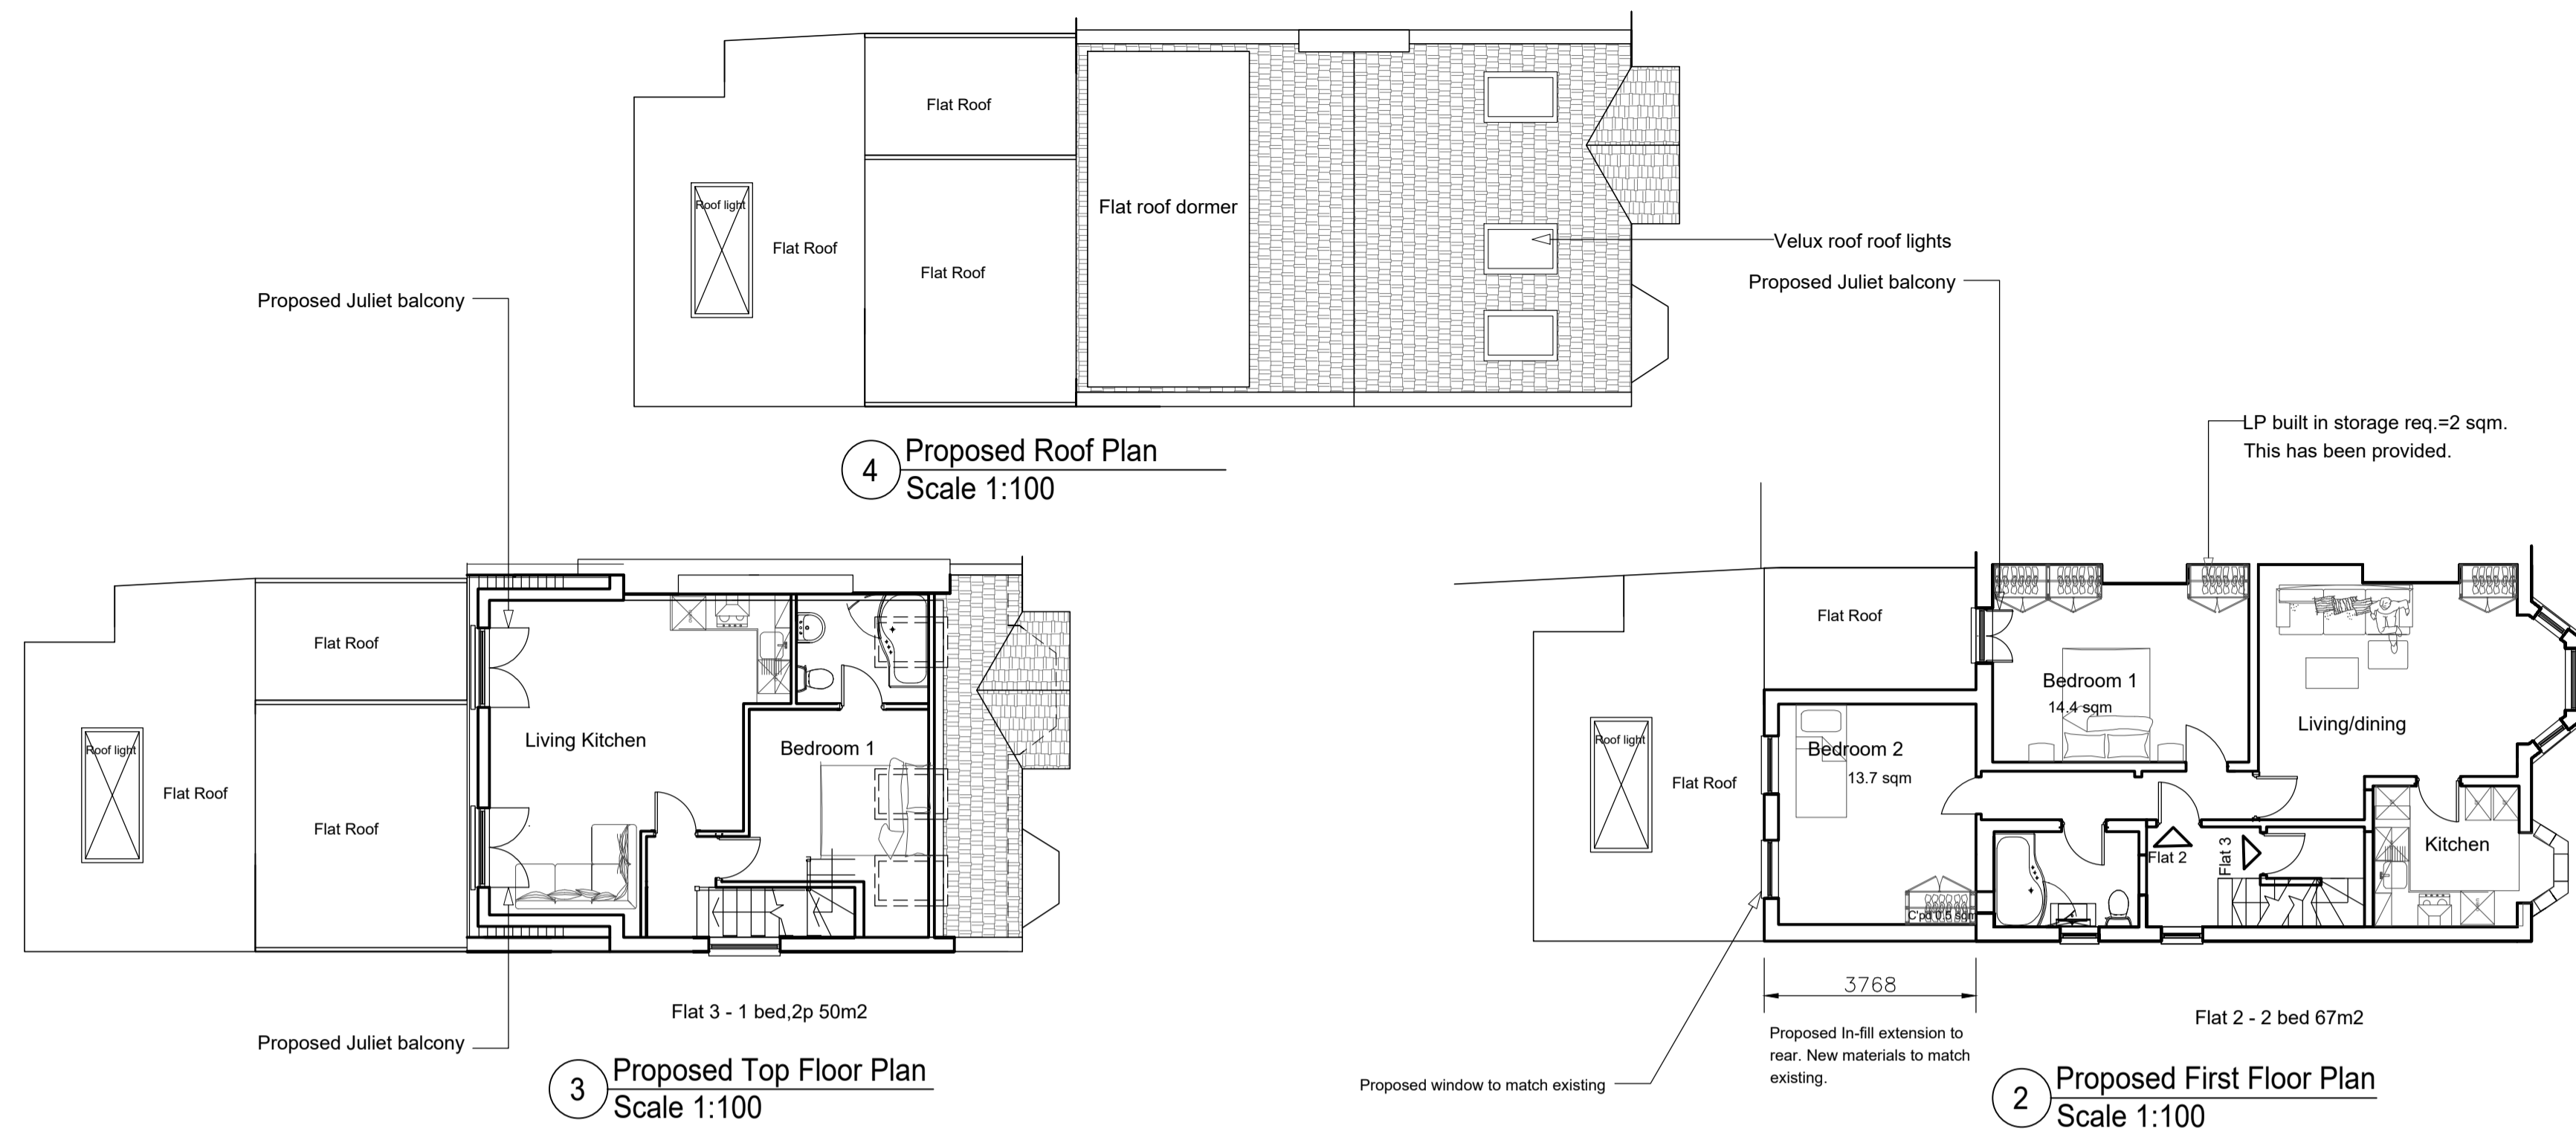

C	Flip	MP	07/03/24
B	General	MP	13/02/24
A	First Issue	MP	02/02/2024
REV:	DESCRIPTION:	BY:	DATE:
STATUS: Planning Issue			

Gamut Building Solutions
 The Lightbox, Unit 1.57
 111 Power Road, London, W4 5PY
 T: 0208 0013 515 M: 074 032 44 240
 info@gamutbs.co.uk
 www.gamutbs.co.uk

CLIENT: **Eral Mehmet**

SITE: **28 Dukes Avenue
 NEW MALDEN, KT3 4HN**

TITLE: **General Arrangements
 Proposed Floor Plans**

SCALE AT A1: 1:100	DATE: Feb 2024	DRAWN: MP	CHECKED: -
PROJECT NO: 00224	DRAWING NO: PL200	REVISION: C	

1 Proposed Ground Floor Plan
 Scale 1:100

3 Proposed Top Floor Plan
 Scale 1:100

4 Proposed Roof Plan
 Scale 1:100

2 Proposed First Floor Plan
 Scale 1:100