



Notes:


1. THE COPYRIGHT OF THIS DRAWING IS VESTED IN GAMUT BUILDING

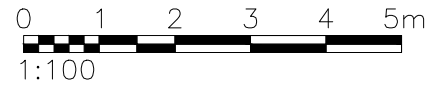


1 Proposed West Elevation
Scale 1:100

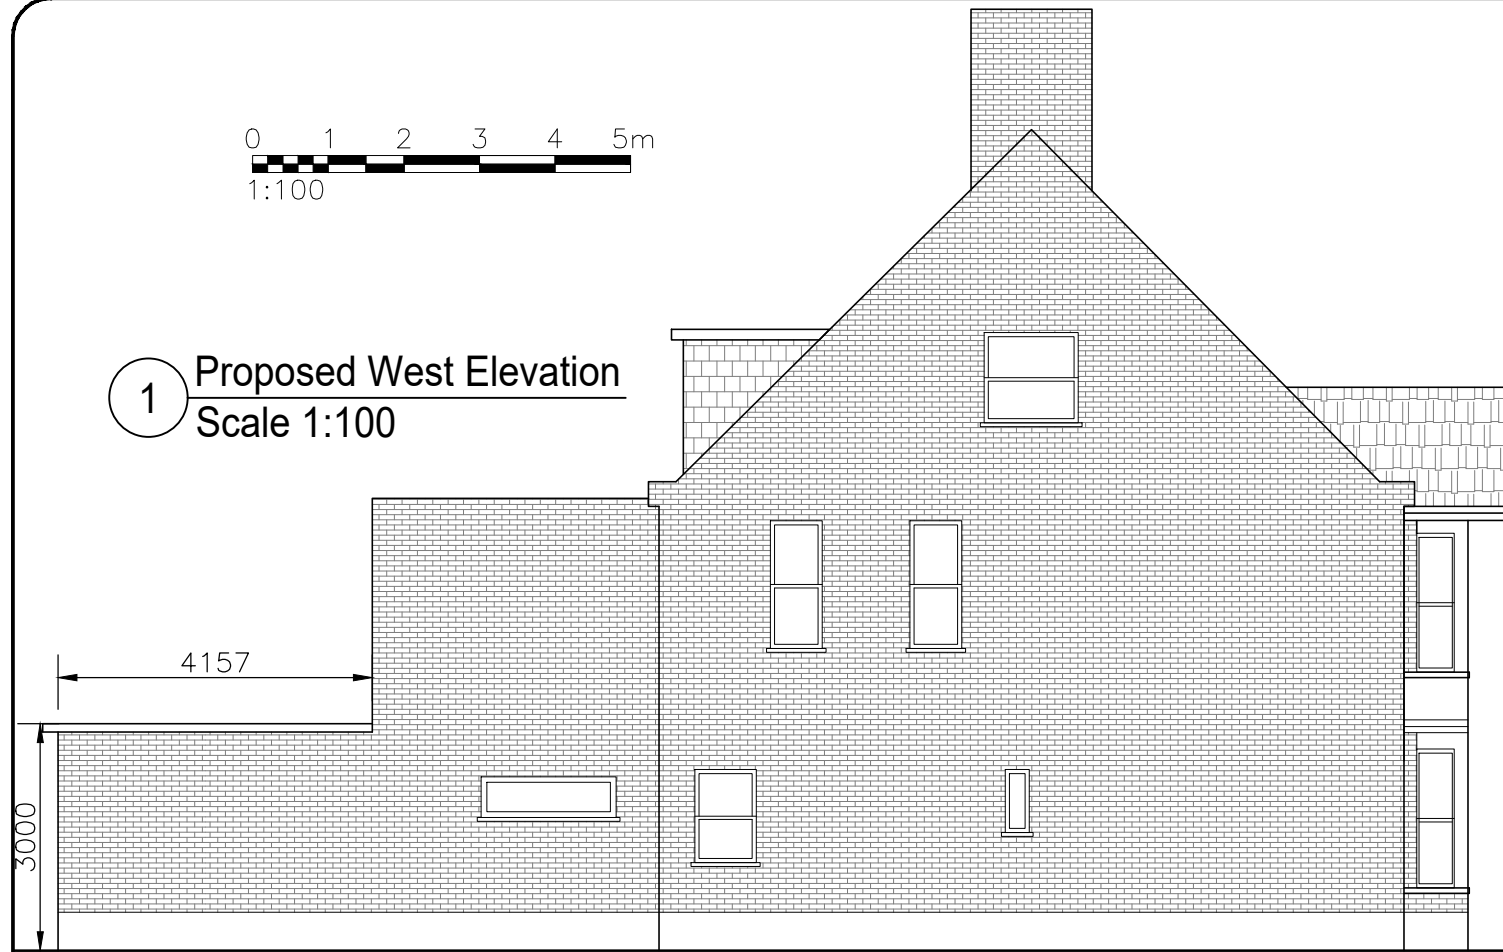

Proposed East Elevation
Scale 1:100 2

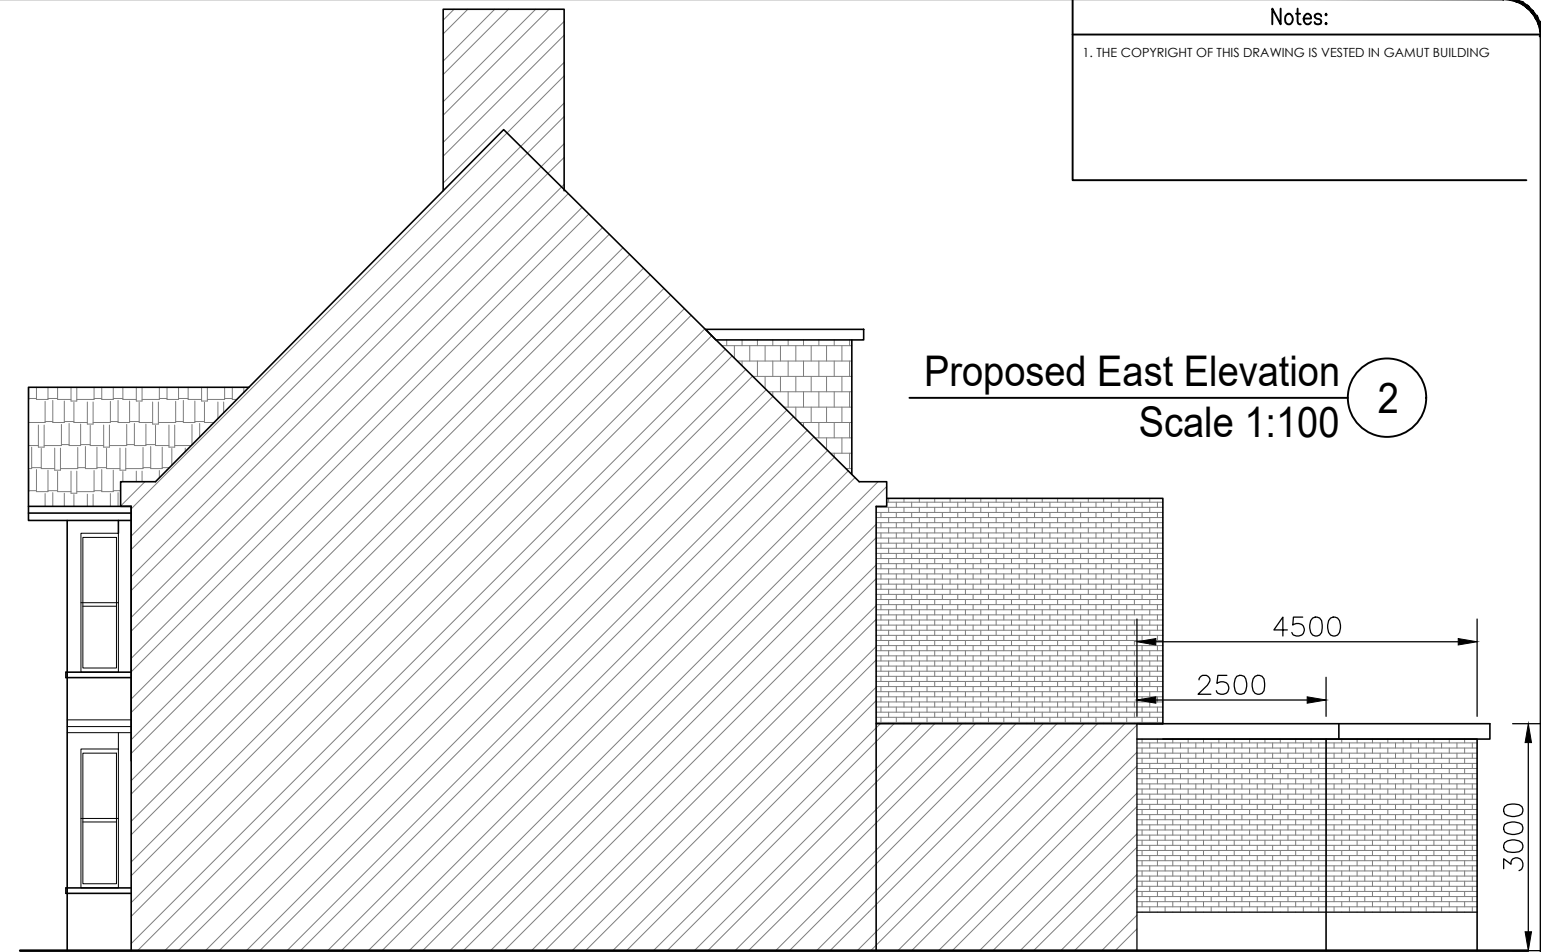

3 Proposed Front Elevation
Scale 1:100

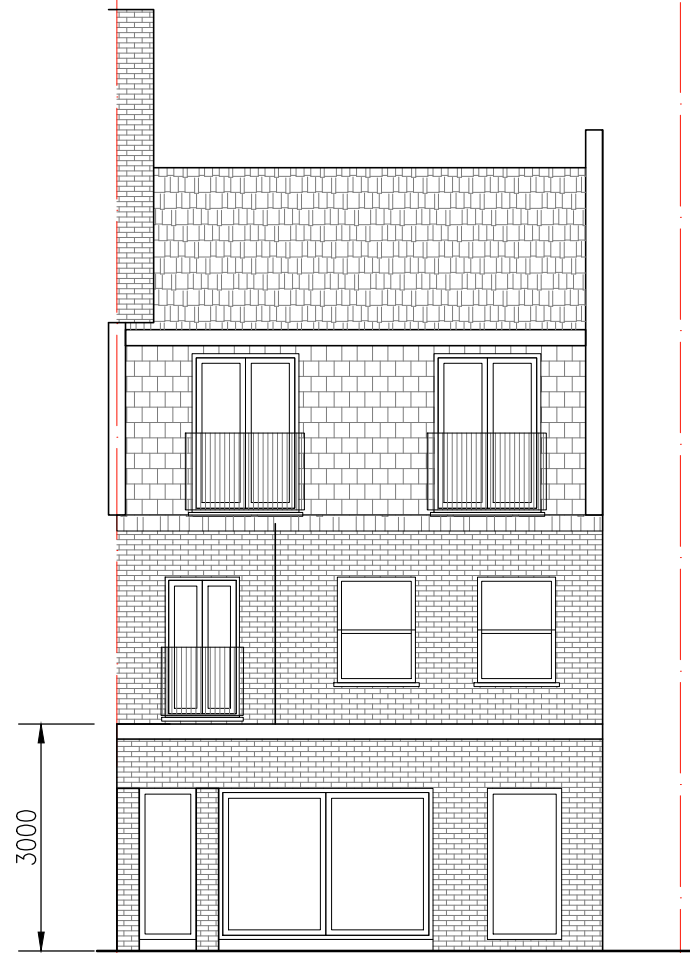

4 Proposed Rear Elevation
Scale 1:100

C	Flip	MP	07/03/24
B	General	MP	13/02/24
A	First Issue	MP	02/02/2024
REV:	DESCRIPTION:	BY:	DATE:

STATUS: Planning Issue

Gamut Building Solutions

The Lightbox, Unit 1.57
111 Power Road, London, W4 5PY
T:0208 994 0768 M:074 032 44 240
info@GamutBS.co.uk
www.GamutBS.co.uk

CLIENT: Eral Mehmet

SITE: 28 Dukes Avenue
New Malden, KT3 4HN

TITLE: Proposed
Elevations

SCALE AT A3:	DATE:	DRAWN:	CHECKED:
1:100	Feb 2024	MP	-
PROJECT NO:	DRAWING NO:	REVISION:	
00224	PL250	C	