



EXISTING



GROUND FLOOR PLAN

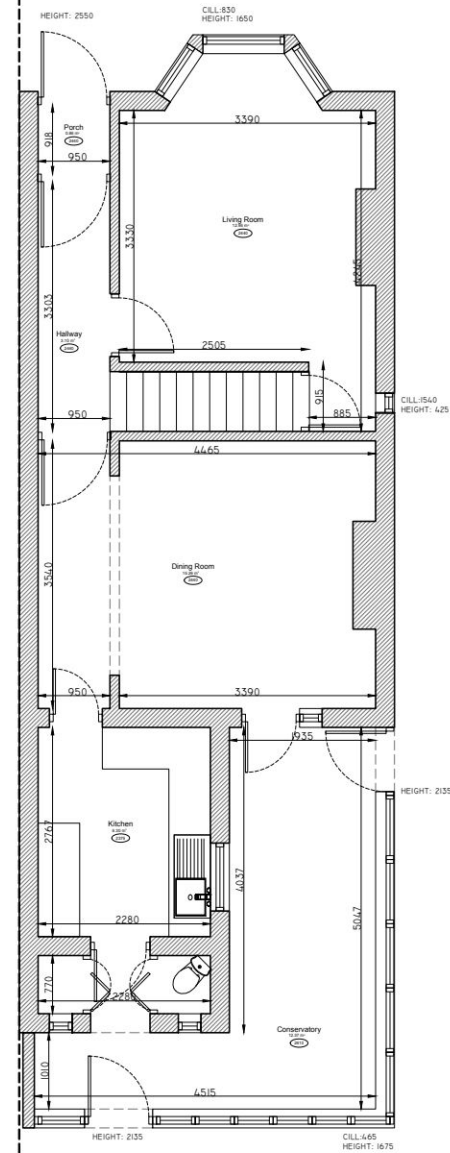

FIRST FLOOR PLAN

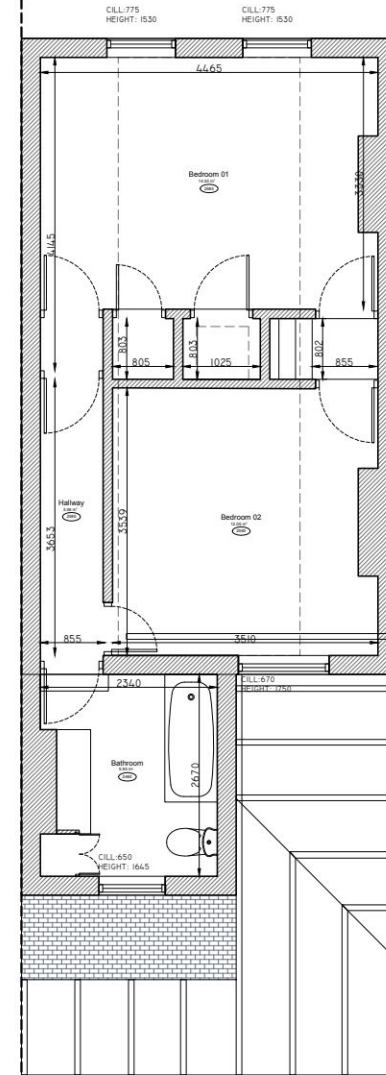

ROOF PLAN

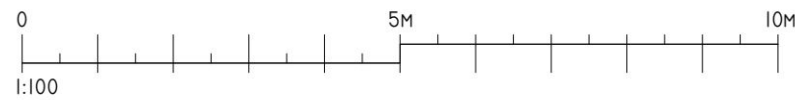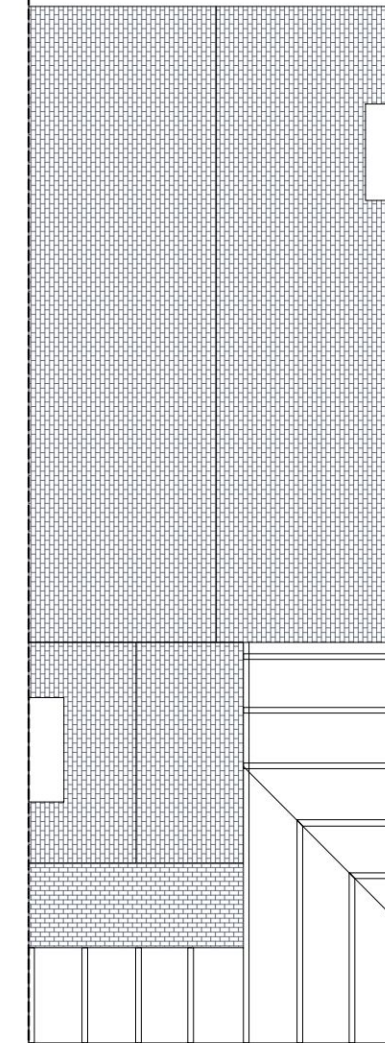

A3

This drawing and the copyrights and patents therein are the property of JSM and may not be used or reproduced without consent or attribution.

It is the responsibility to review these drawings to ensure compliance with the latest building regulations and guidance documents as well as ensure the detailed measurements are correct before undertaking works.

No structural, intrusive or specialist surveys have been undertaken as part of this design.

| | | | |
|---|--------------------|-------------------------------|----------------|
| ADDRESS: 91 SHORTLANDS ROAD KINGSTON KT2 6HF | | TITLE: EXISTING FLOORPLANS | |
| PROJECT: EXTENSION AND ALTERATIONS | | PURPOSE OF ISSUE: PLANNING | |
| SCALE: 1:100 @ A3 | DRAWING No. P01 | DATE: 18.05.2022 | REVISION: - |



52 Beechway
Bexley
Kent DA5 3DG | jsmdrawingandplanning.com