



EXISTING GROUND FLOOR PLAN

LEGEND:

- EXISTING WALLS
- PROPOSED WALLS

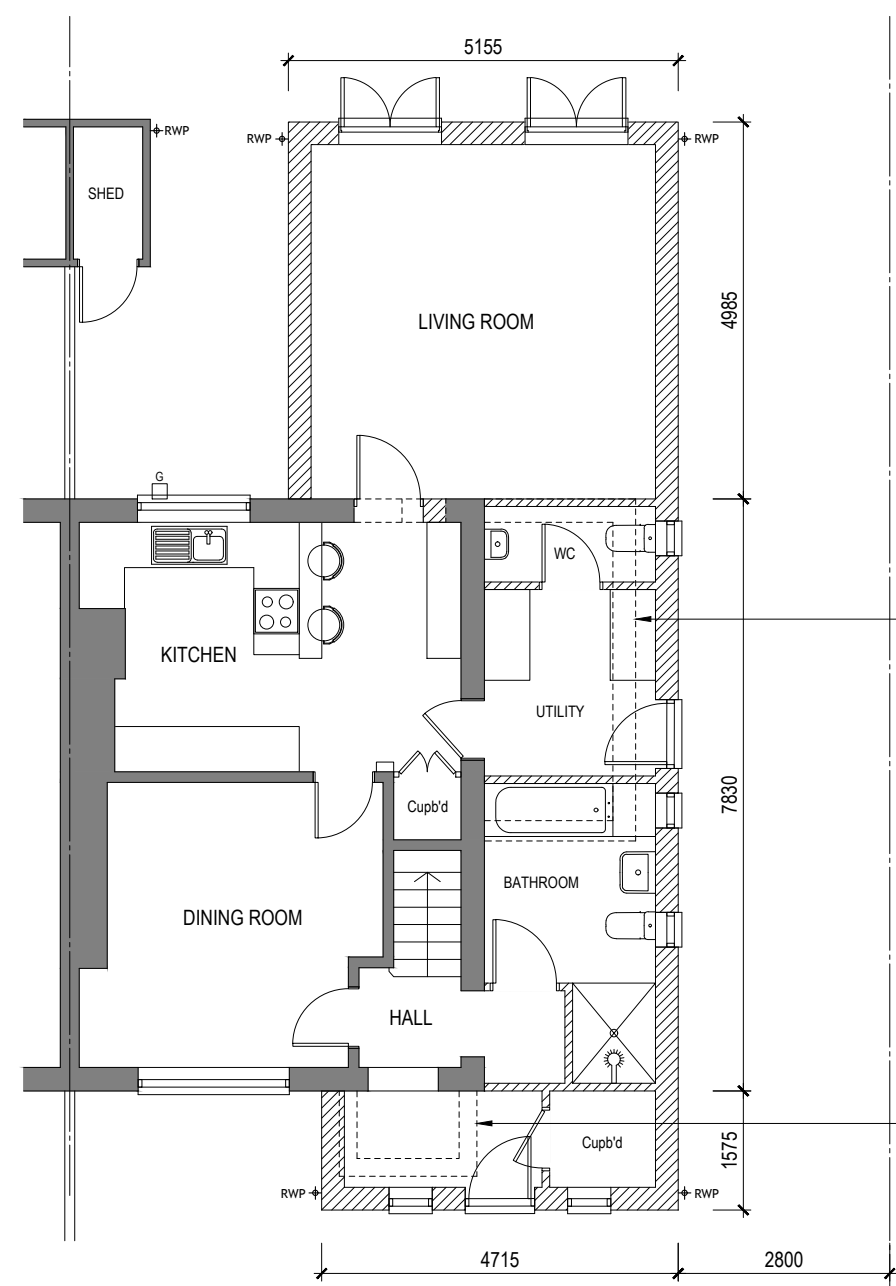

PROPOSED GROUND FLOOR PLAN

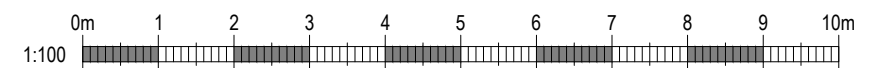

Rydal Design Services Ltd

Tel: 01379 678591 • Mob: 07752 305994 • Email: ian@rydaldesigns.co.uk
Rydal House • High Street • Thorndon • Eye • Suffolk • IP23 7LX

Project:
PROPOSED EXTENSION
15 GRANGE ROAD, WICKHAM SKEITH

Drawing:
EXISTING & PROPOSED GROUND FLOOR PLANS

Scale: 1:100@A3 Date: FEB 24 Drawn: I.W.

Drg No: **24351-03**

DO NOT SCALE THIS DRAWING. USE FIGURED DIMENSIONS ONLY, IF IN DOUBT ASK.

Rev: Date: Notes: