




EXISTING GROUND FLOOR PLAN
1:100

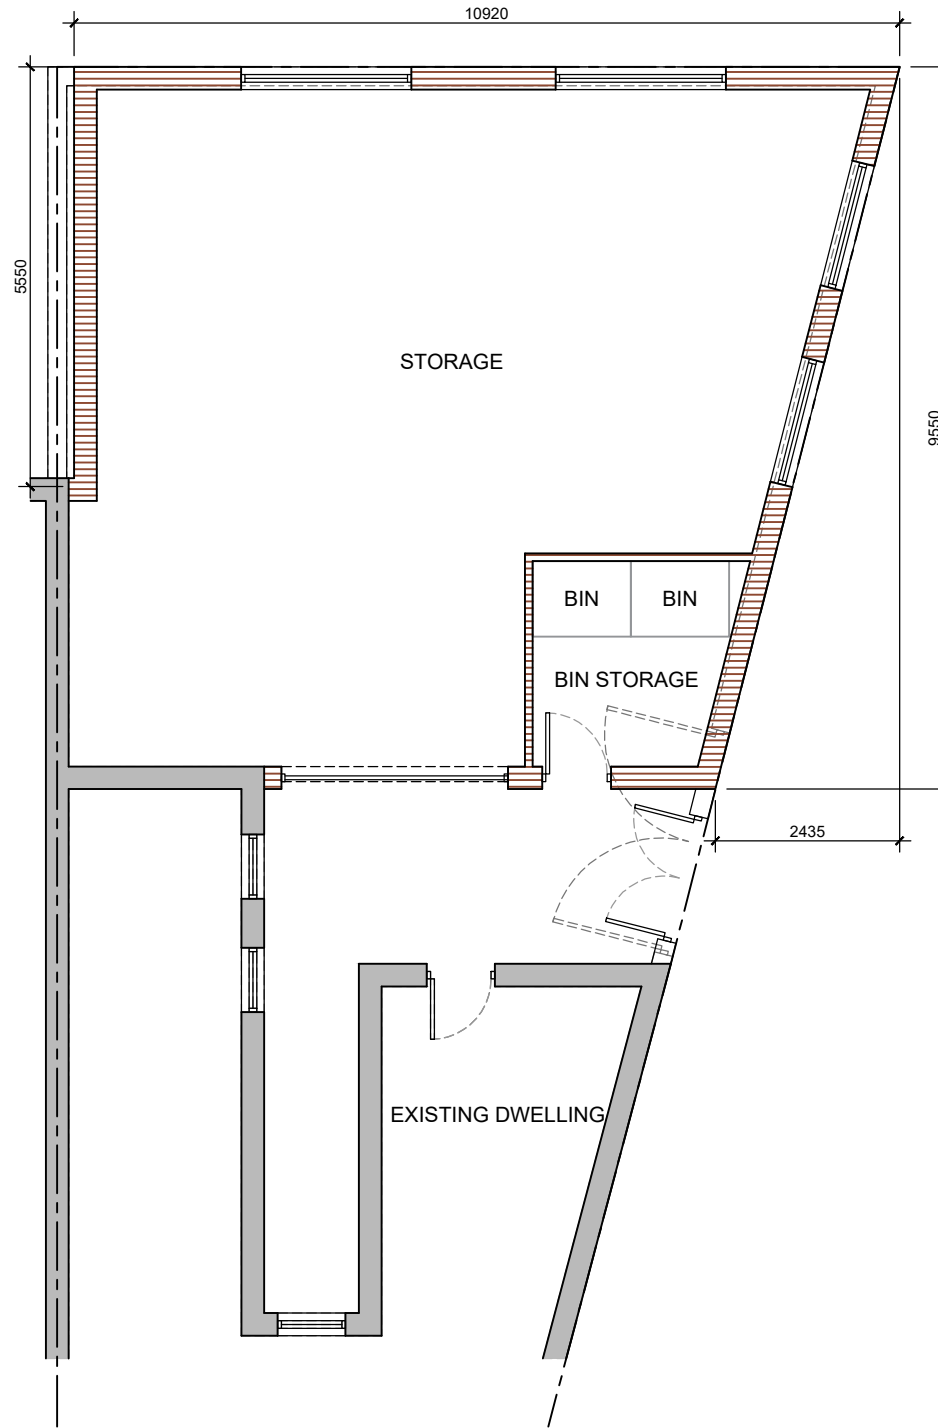


PROPOSED GROUND FLOOR PLAN
1:100

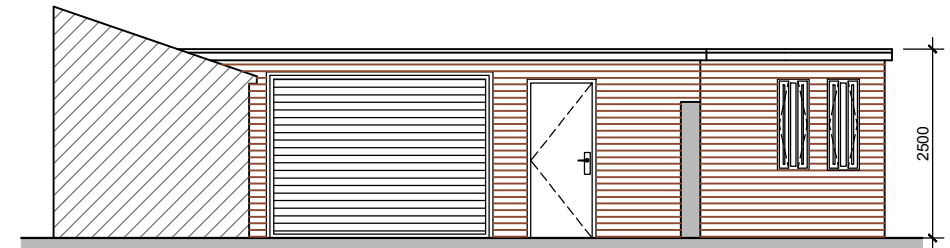


FRONT ELEVATION
1:100

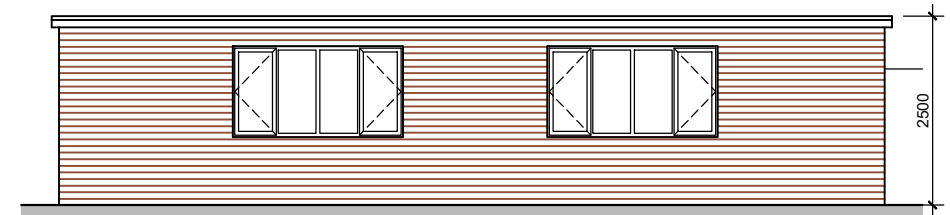

REAR ELEVATION
1:100

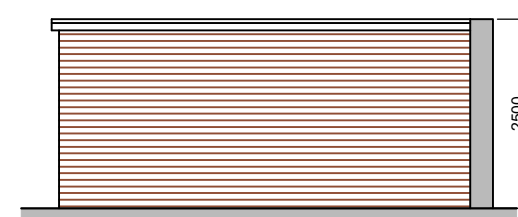

LEFT ELEVATION
1:100

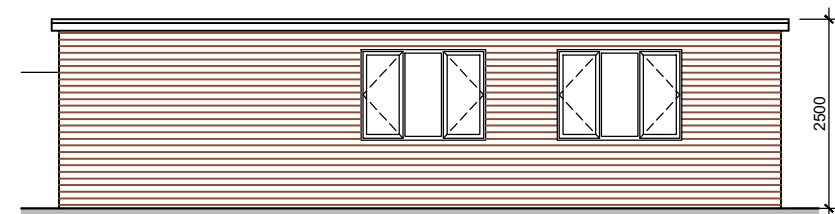

RIGHT ELEVATION
1:100

Scale 1:100



NOTES:

No scaling or dimensions other than those figured are to be taken from this drawing. All dimensions to be checked on site

This drawing is for use at the named location and for Planning Permission purposes only and as such should not be used at any other location or for any other purposes

Project Location:

391 ST HELENS ROAD,
BOLTON,
BL3 3QD

Drawing:

01 Existing, Proposed Building
Plan & Proposed Leftover
Garden Square Area Calculation
- REV A

Scale:
1:100

Size:
A3

Date:
02/24