
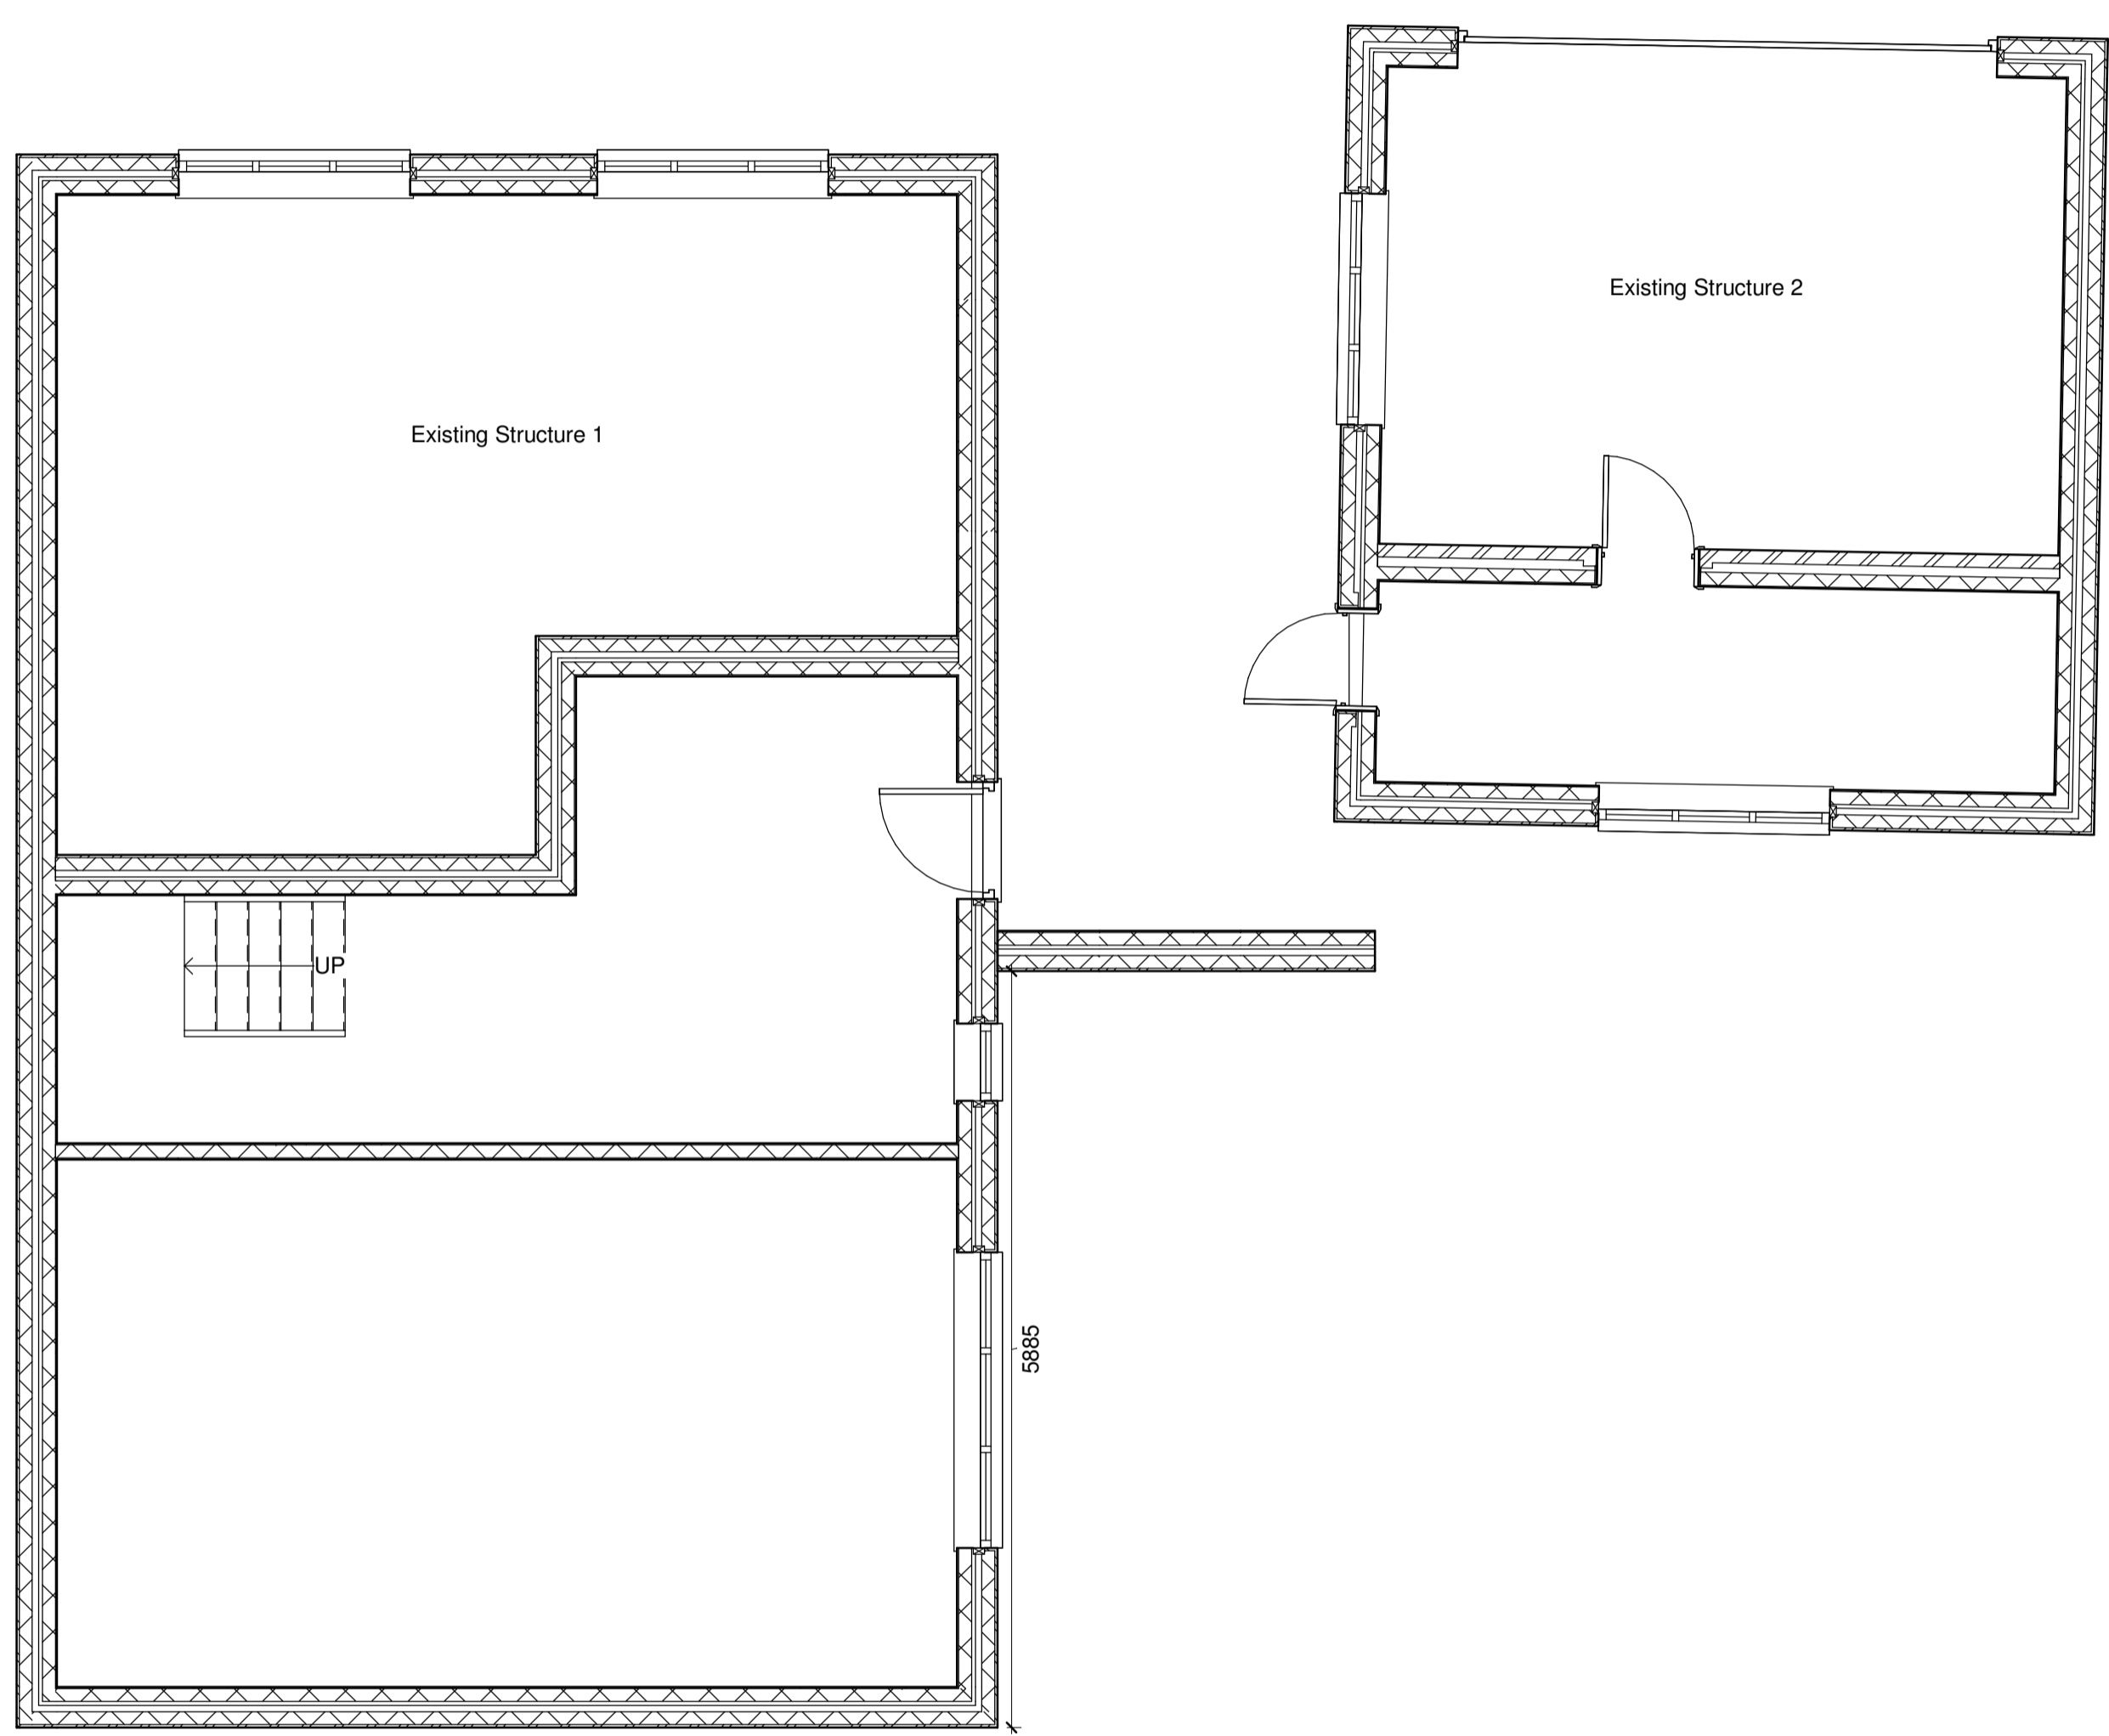


©  
 DO NOT SCALE. Use figured dimensions only. Contractor is to check all dimensions before commencement of works. This drawing is copyright. This data to be used as a ref file only - not as live data. This drawing must only be used for the purpose for which it is supplied.

NOTES:

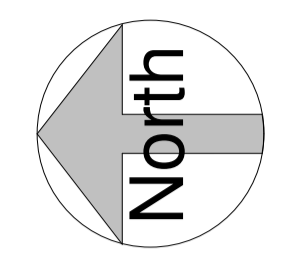

**Existing ground floor plan**  
 1 : 50

Revision Number	Date	Description of Revision	Chkd	Appr

**SEEDY**  
 Architects!  
 Experience | Design Ethos | Passion  
 Parsonage Chambers, 3 Parsonage, Manchester M3 2HW - 0161 832 5750

**status**  
 Drawings For Lawful Development

**job title**  
 Blackrod House

**Location**  
 392 Manchester road,  
 Blackrod, BL6 5BJ

**drawing title**  
 Existing ground floor plan

<b>author</b> TD	<b>date</b> 18/03/24
<b>checker</b> GF	<b>date</b> 18/03/24

<b>scale</b> 1 : 50	<b>paper size</b> A1
------------------------	-------------------------

Project no.	Type	Seed drawing no.	Rev.
3299		A-DWG-CD-103	

