




1 EXISTING GROUND FLOOR PLAN
1 : 50

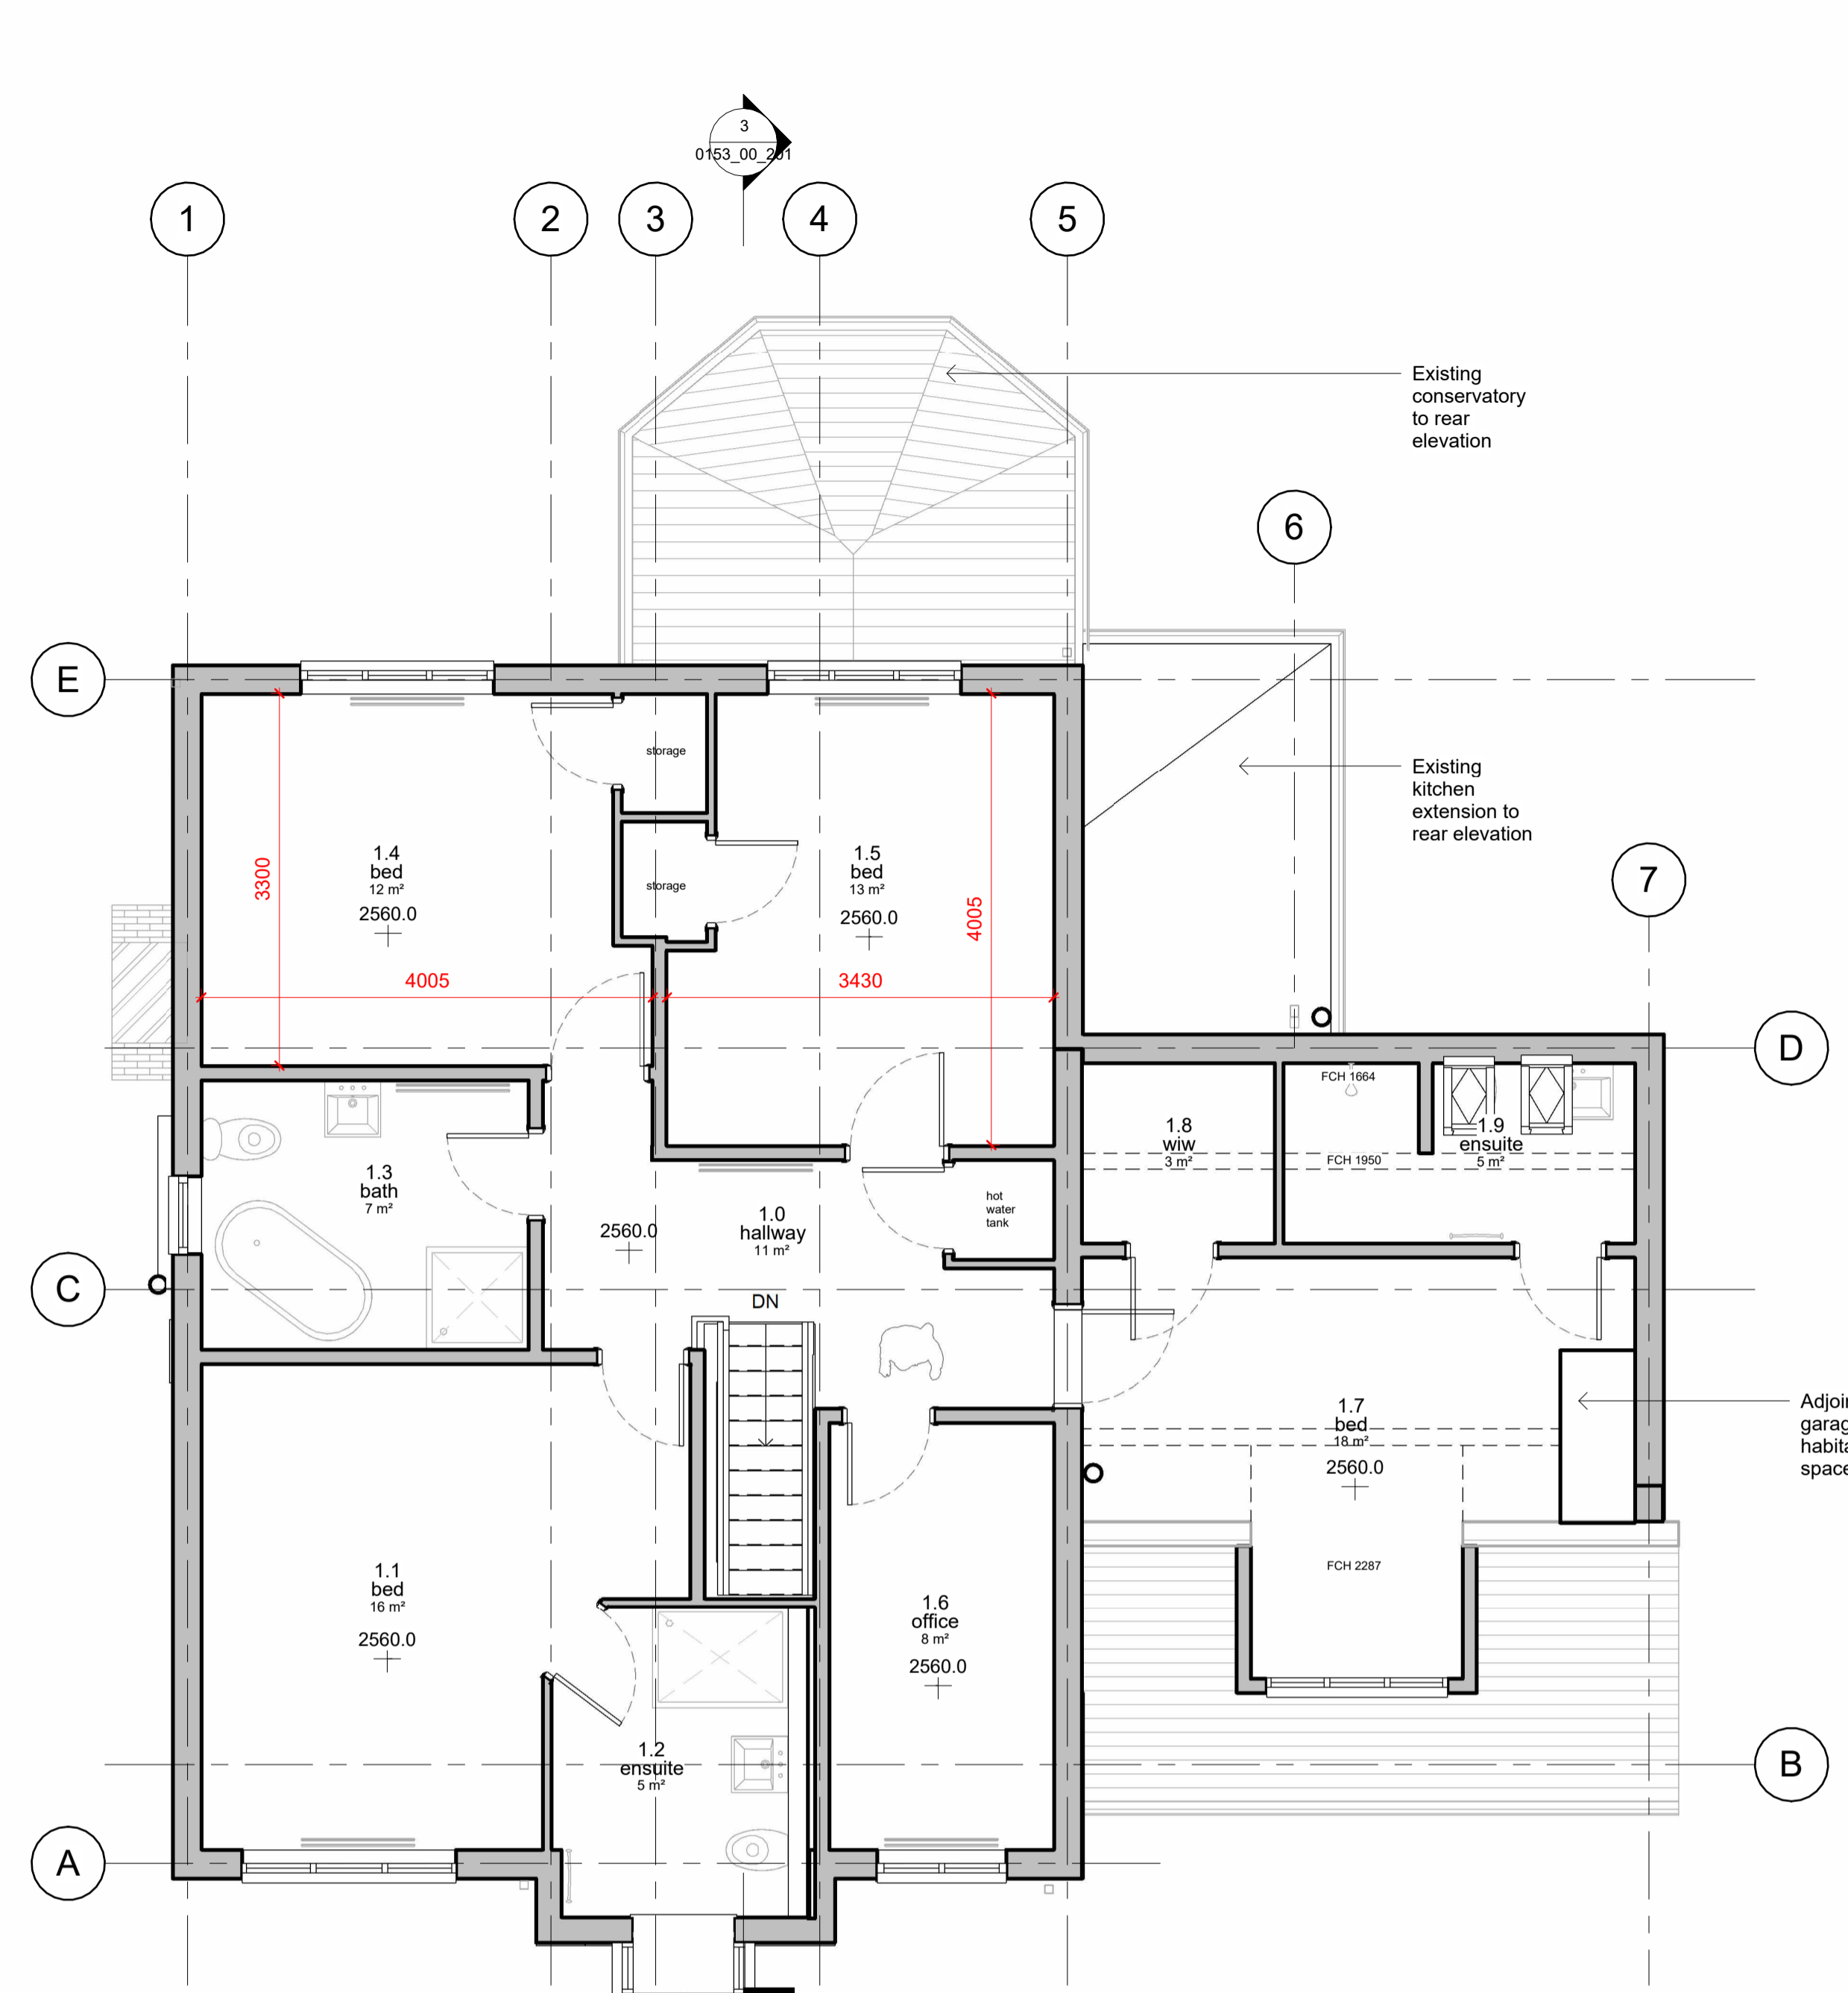

2 EXISTING FIRST FLOOR PLAN
1 : 50

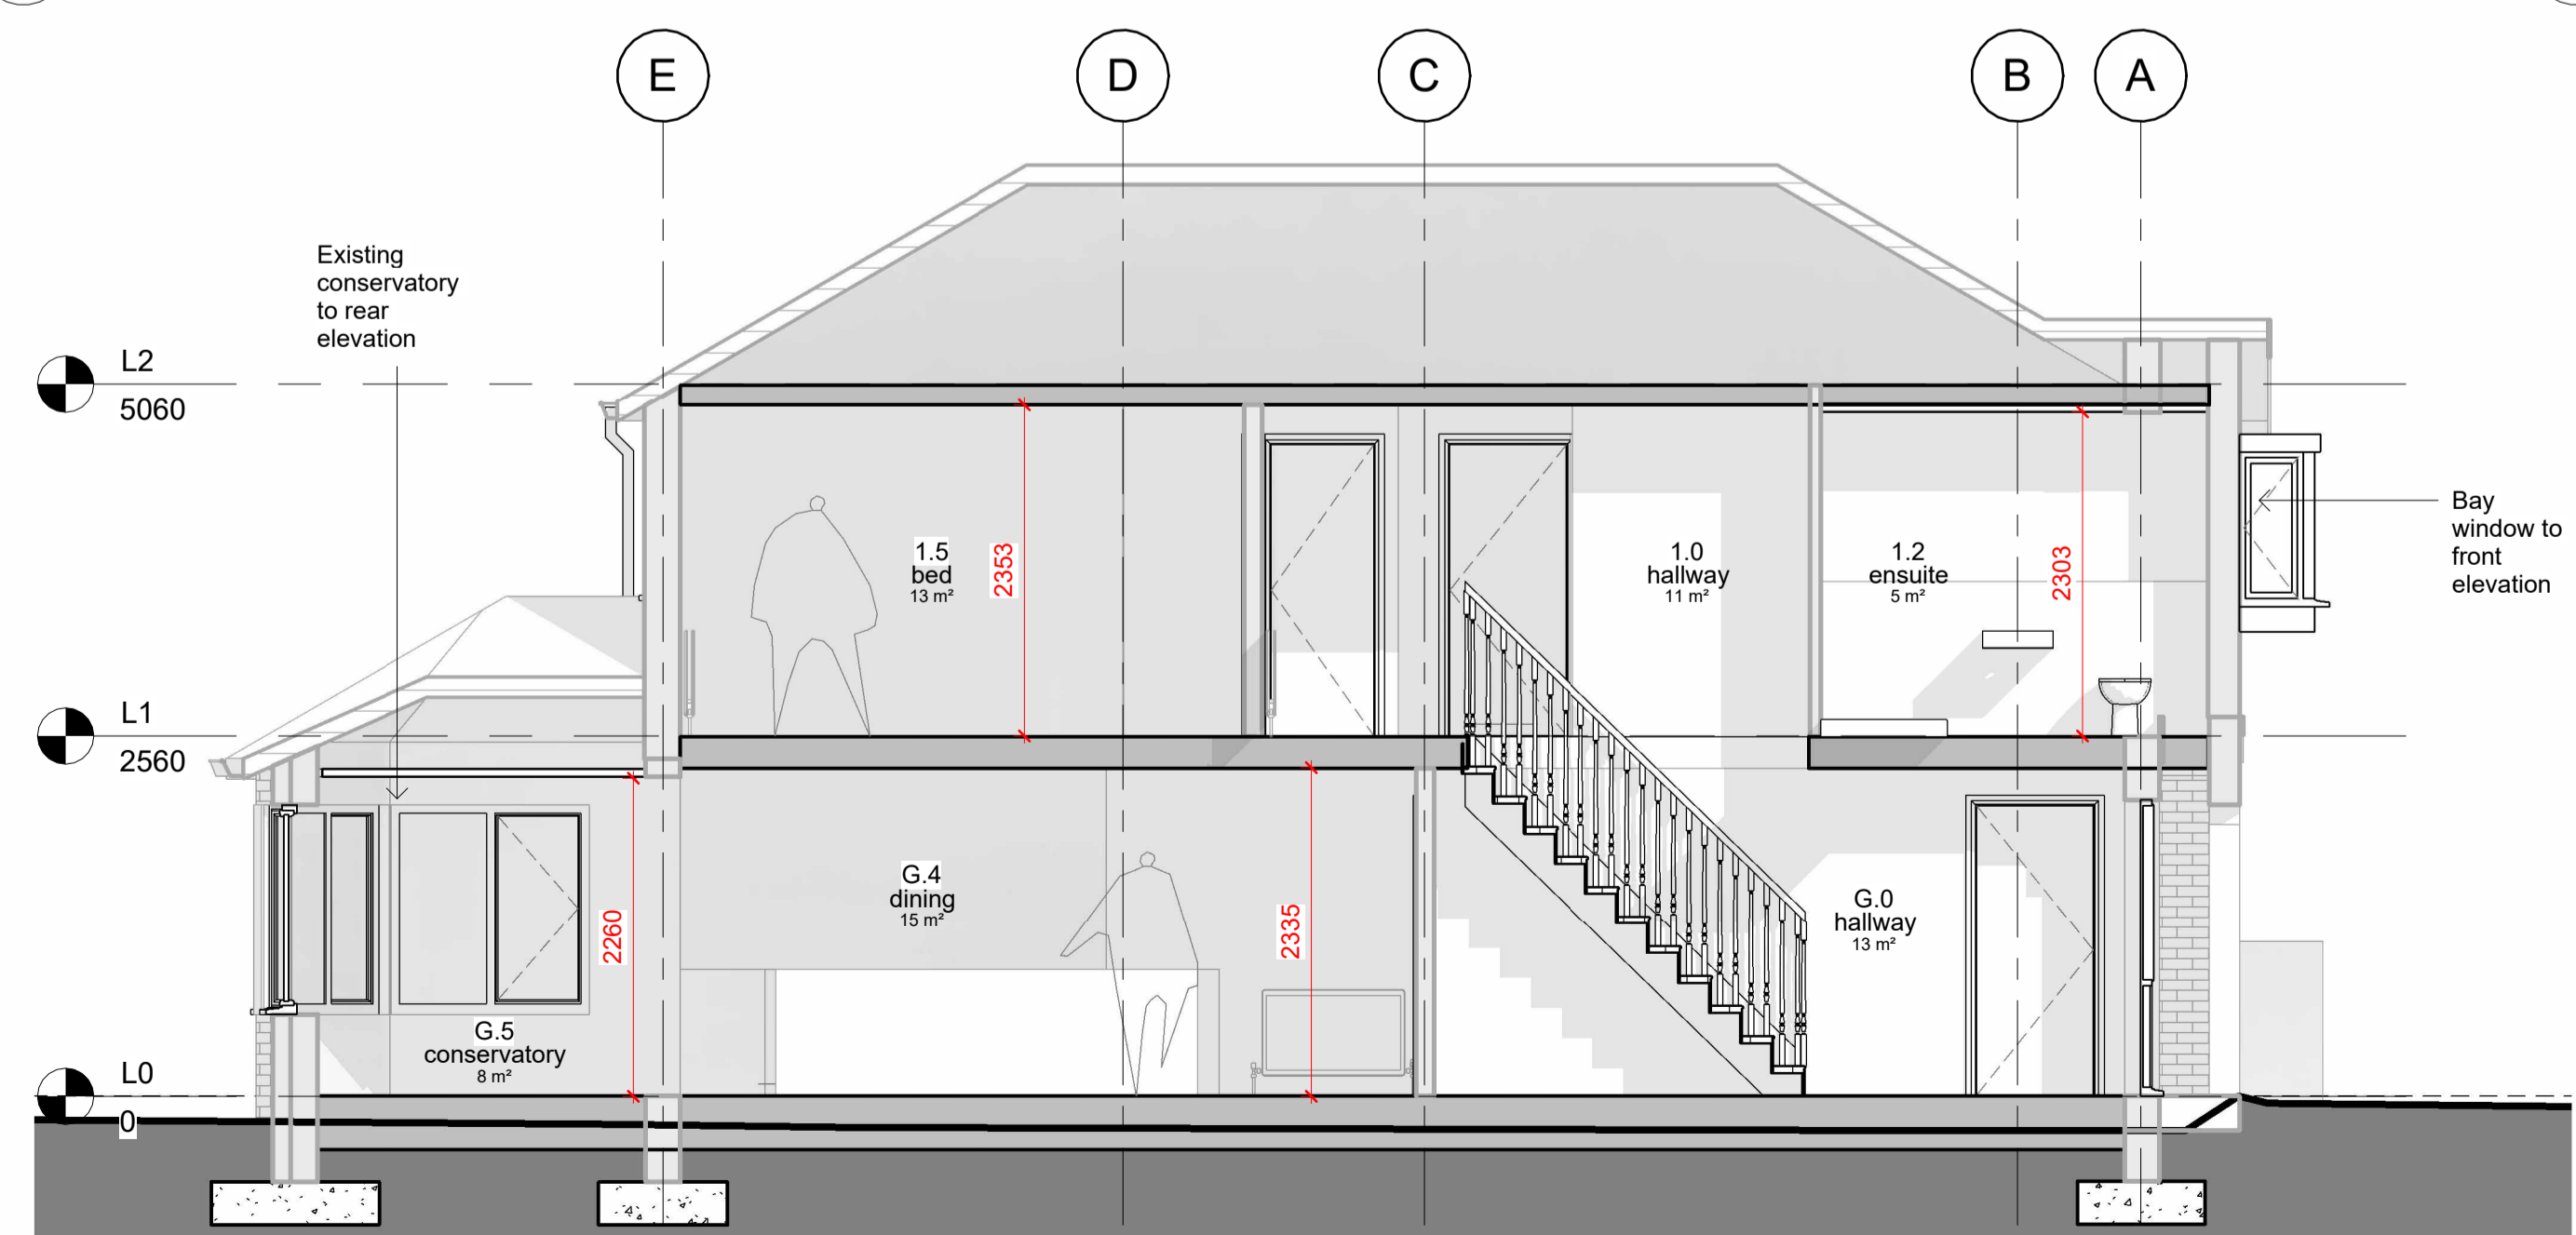

3 EXISTING SECTION AA
1 : 50

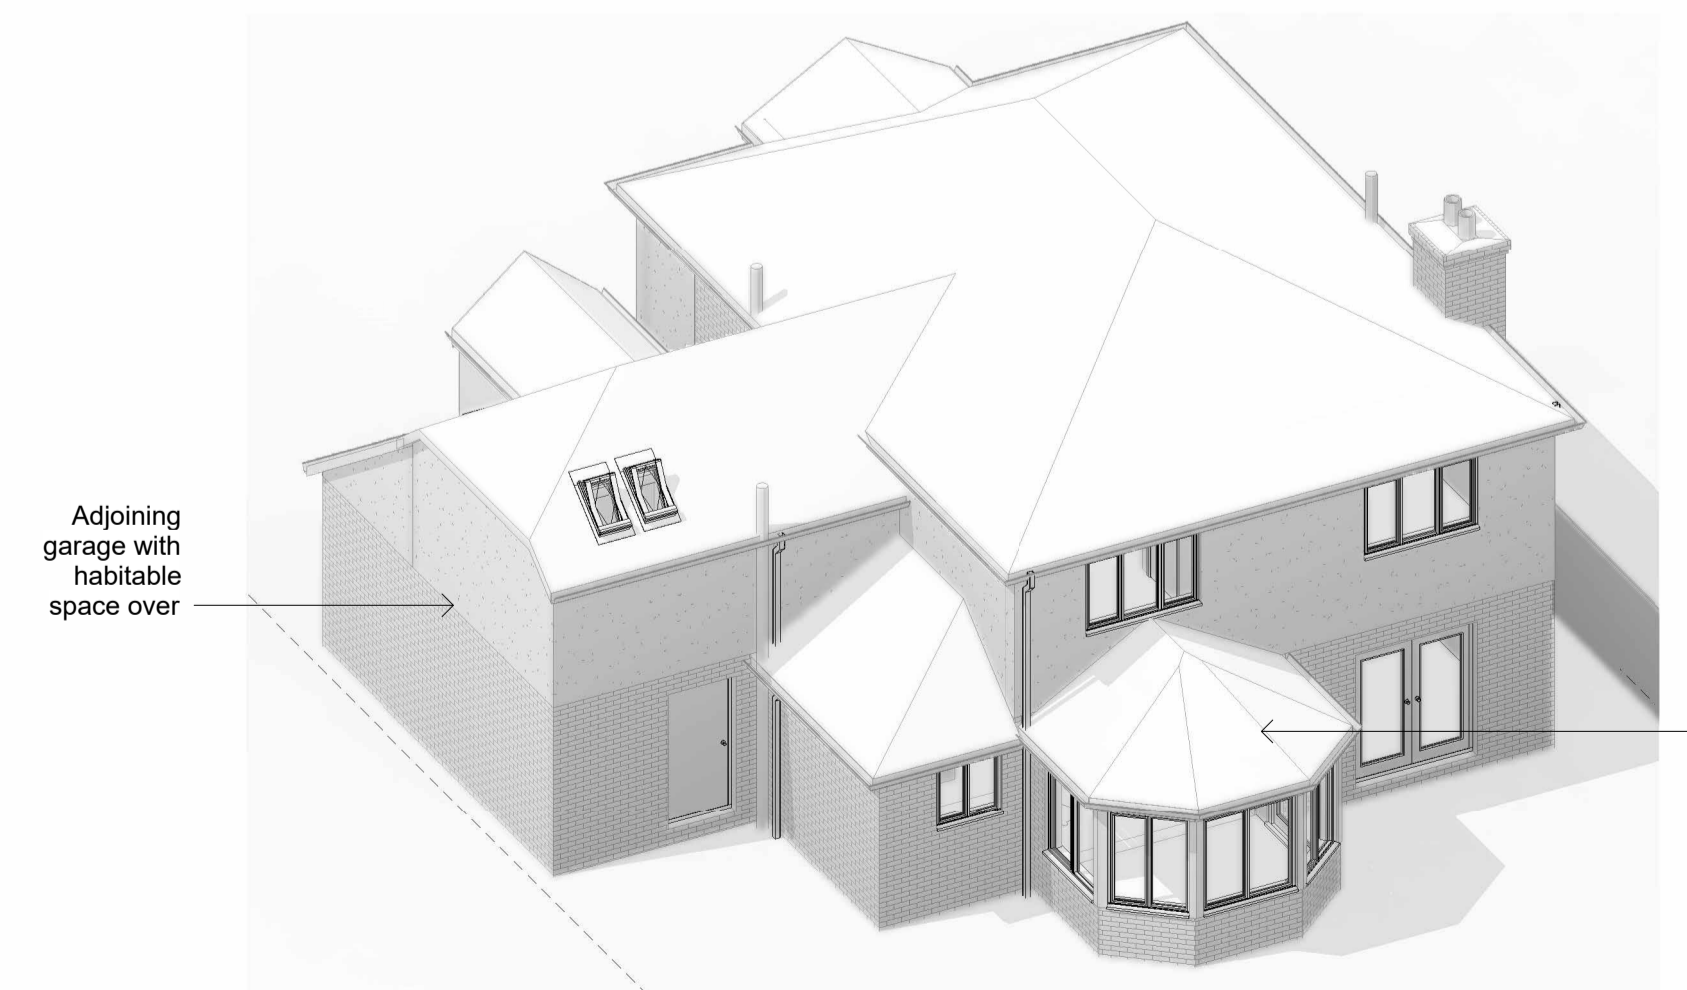

4 3D EXISTING AERIAL REAR

060324	Issued for planning permission	
REV	DATE	DESCRIPTION

another
ARCHITECTURE + INTERIORS
a: 43 WELLINGTON GROVE, STOCKPORT, SK2 6SL
t: (+44) 07875378954
e: hello@anotherai.co.uk
w: www.anotherai.co.uk

PROJECT
**37 BIRCHVALE DRIVE
ROMILEY
STOCKPORT
SK6 4LE**

DRAWING
**EXISTING MEASURED
SURVEY - PLANS -
GENERAL ARRANGEMENT**

SCALE @ A1	DATE	DRAWN	CHECKED	APPROVED
1 : 50	010124	SG	SG	SG

STATUS
PLANNING

DRAWING NO.	REV
0153_00_201	