


A1

© COPYRIGHT  
The copyright in this drawing is vested in Another AI and no licence or assignment of any kind has been, or is, granted to any third party whether by provision of copies or originals of the drawings or otherwise unless otherwise agreed in writing.

DO NOT SCALE FROM THIS DRAWING  
The contractor shall check and verify all dimensions on site and report any discrepancies in writing to Another AI before proceeding with work.


FOR ELECTRONIC DATA ISSUE  
Electronic data / drawings are issued as "read only" and should not be interrogated for measurement. All dimensions and levels should be read, only from those values stated in text, on the drawing.

AREA MEASUREMENT  
The areas are approximate and can only be verified by a detailed dimensional survey of the completed building. Any decisions to be made on the basis of these predictions, whether as to project viability, pre-letting, lease agreements or the like, should include due allowance for the increases and decreases inherent in the design development and building processes. Figures relate to the likely areas of the building at the current state of the design and using the Gross External Area (GEA) / Gross Internal Area (GIA) / Nett Internal Area (NIA) method of measurement from the Code of Measuring Practice, 5th Edition (RICS Code of Practice). All areas are subject to Town Planning and Conservation Area Consent, and detailed Rights to Light analysis.

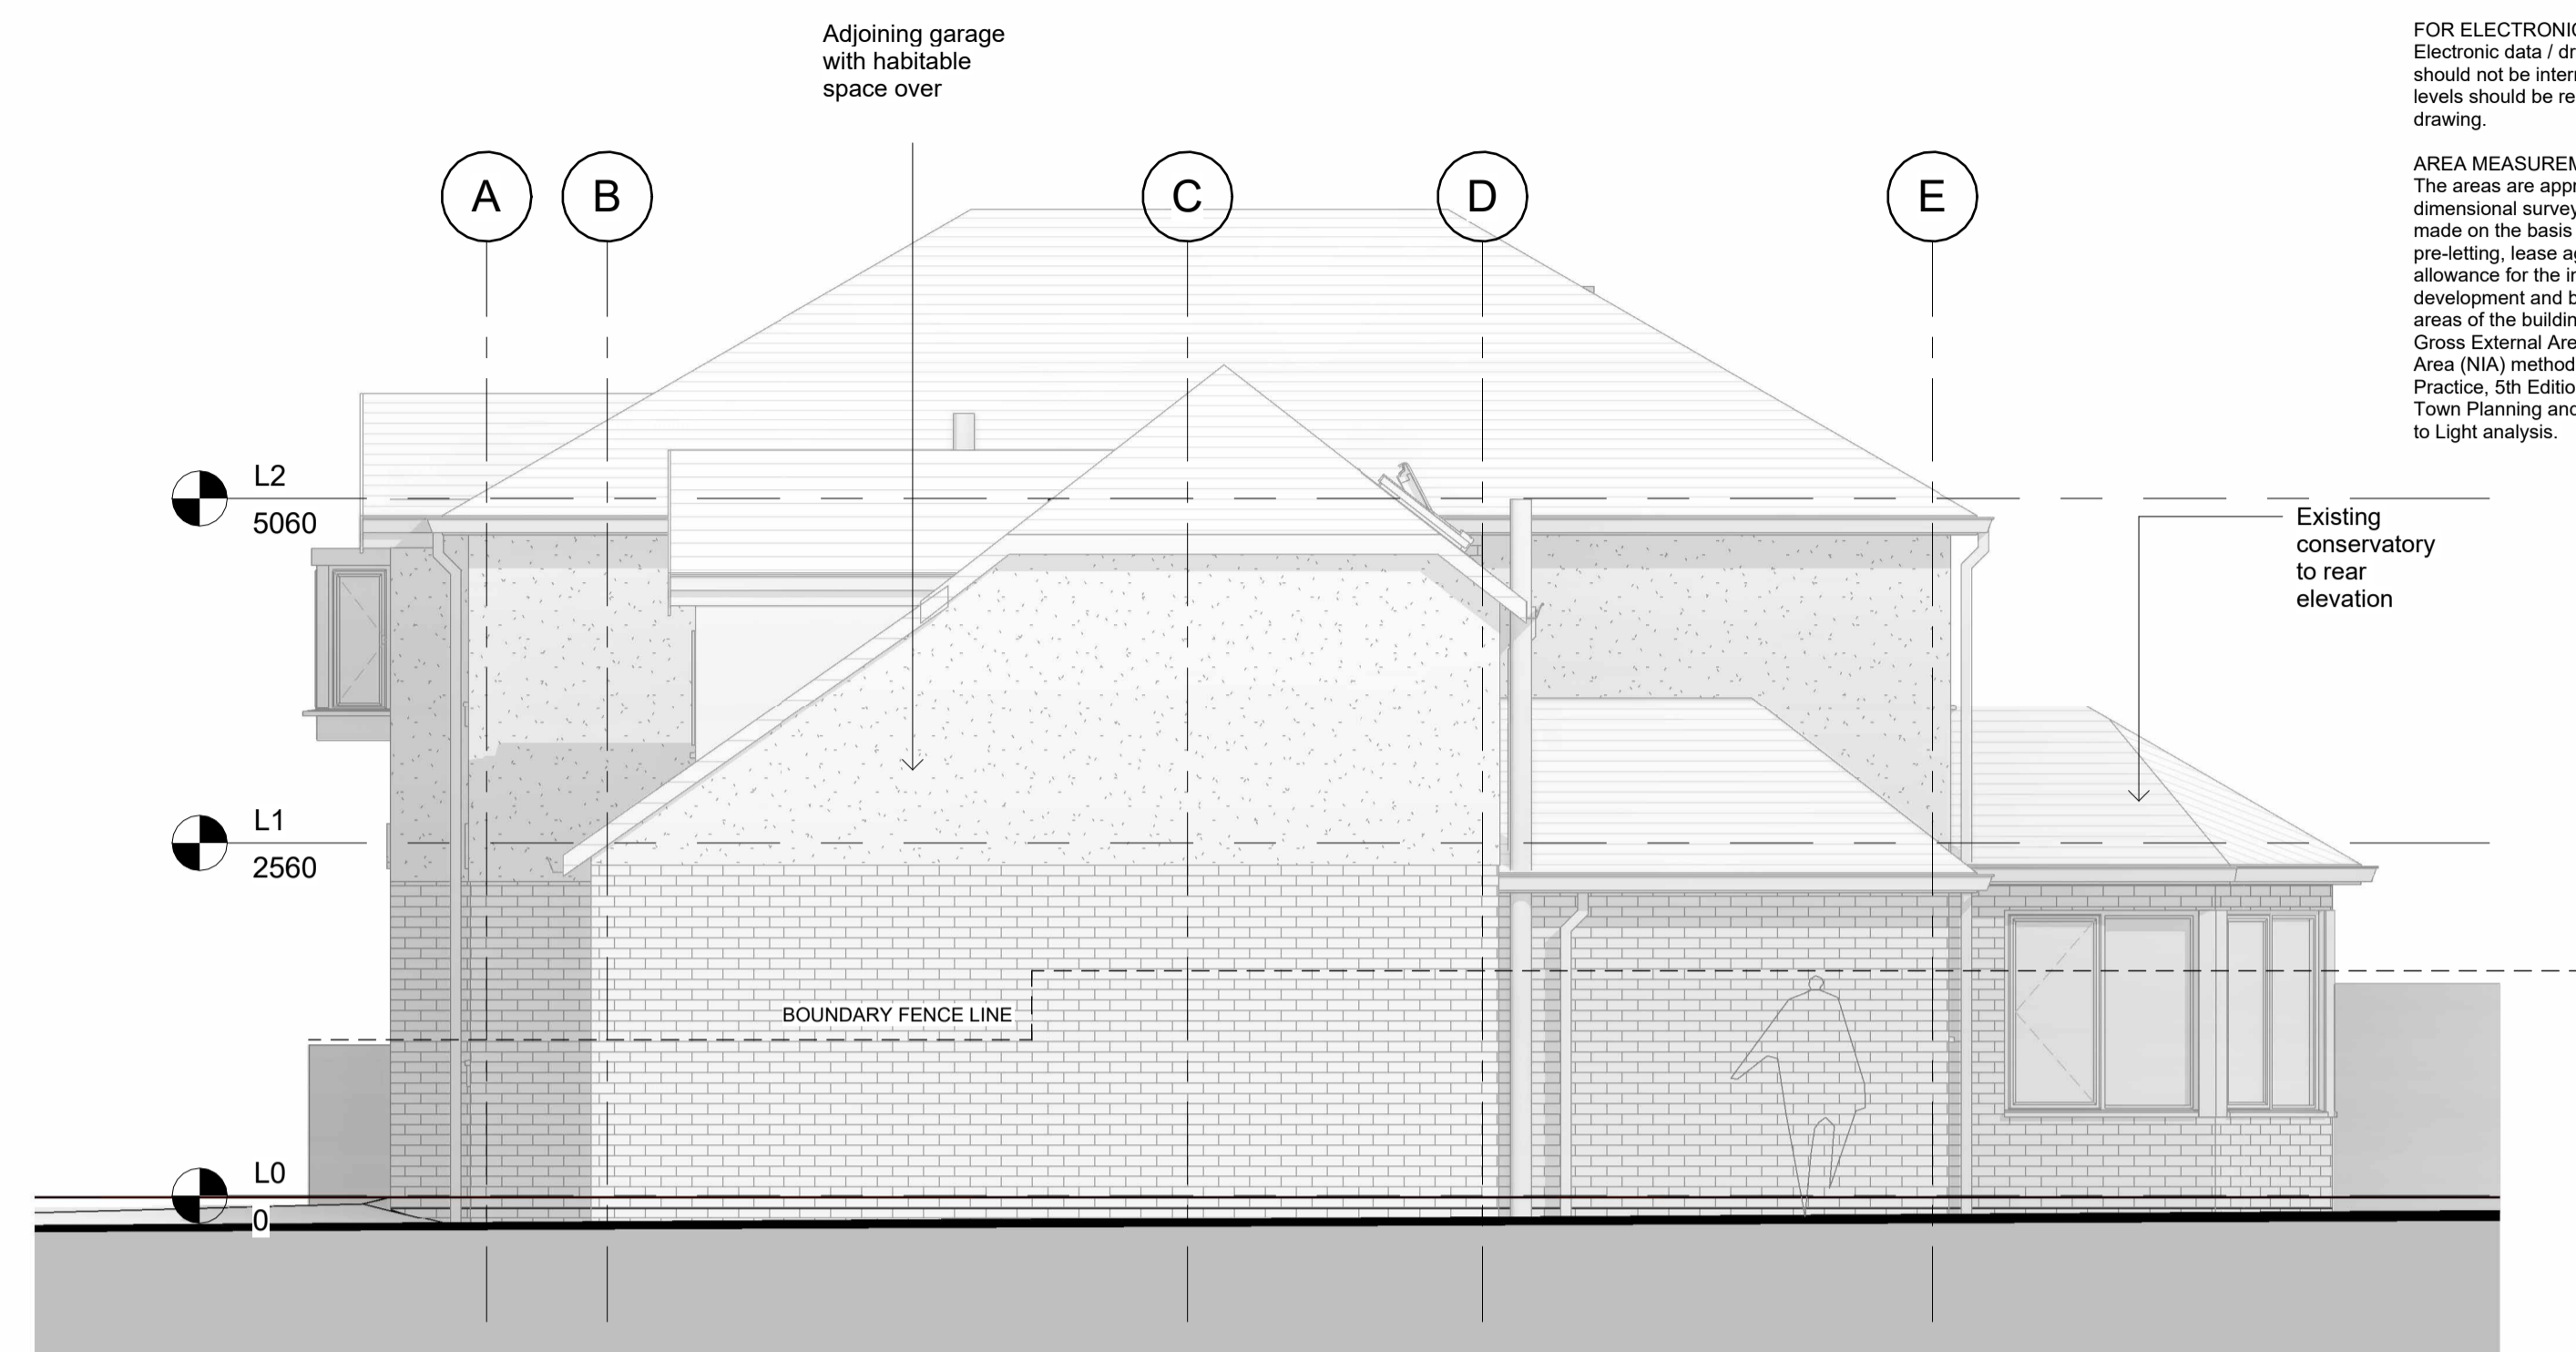

**1** EXISTING FRONT ELEVATION  
1 : 50

**2** EXISTING SIDE ELEVATION A  
1 : 50

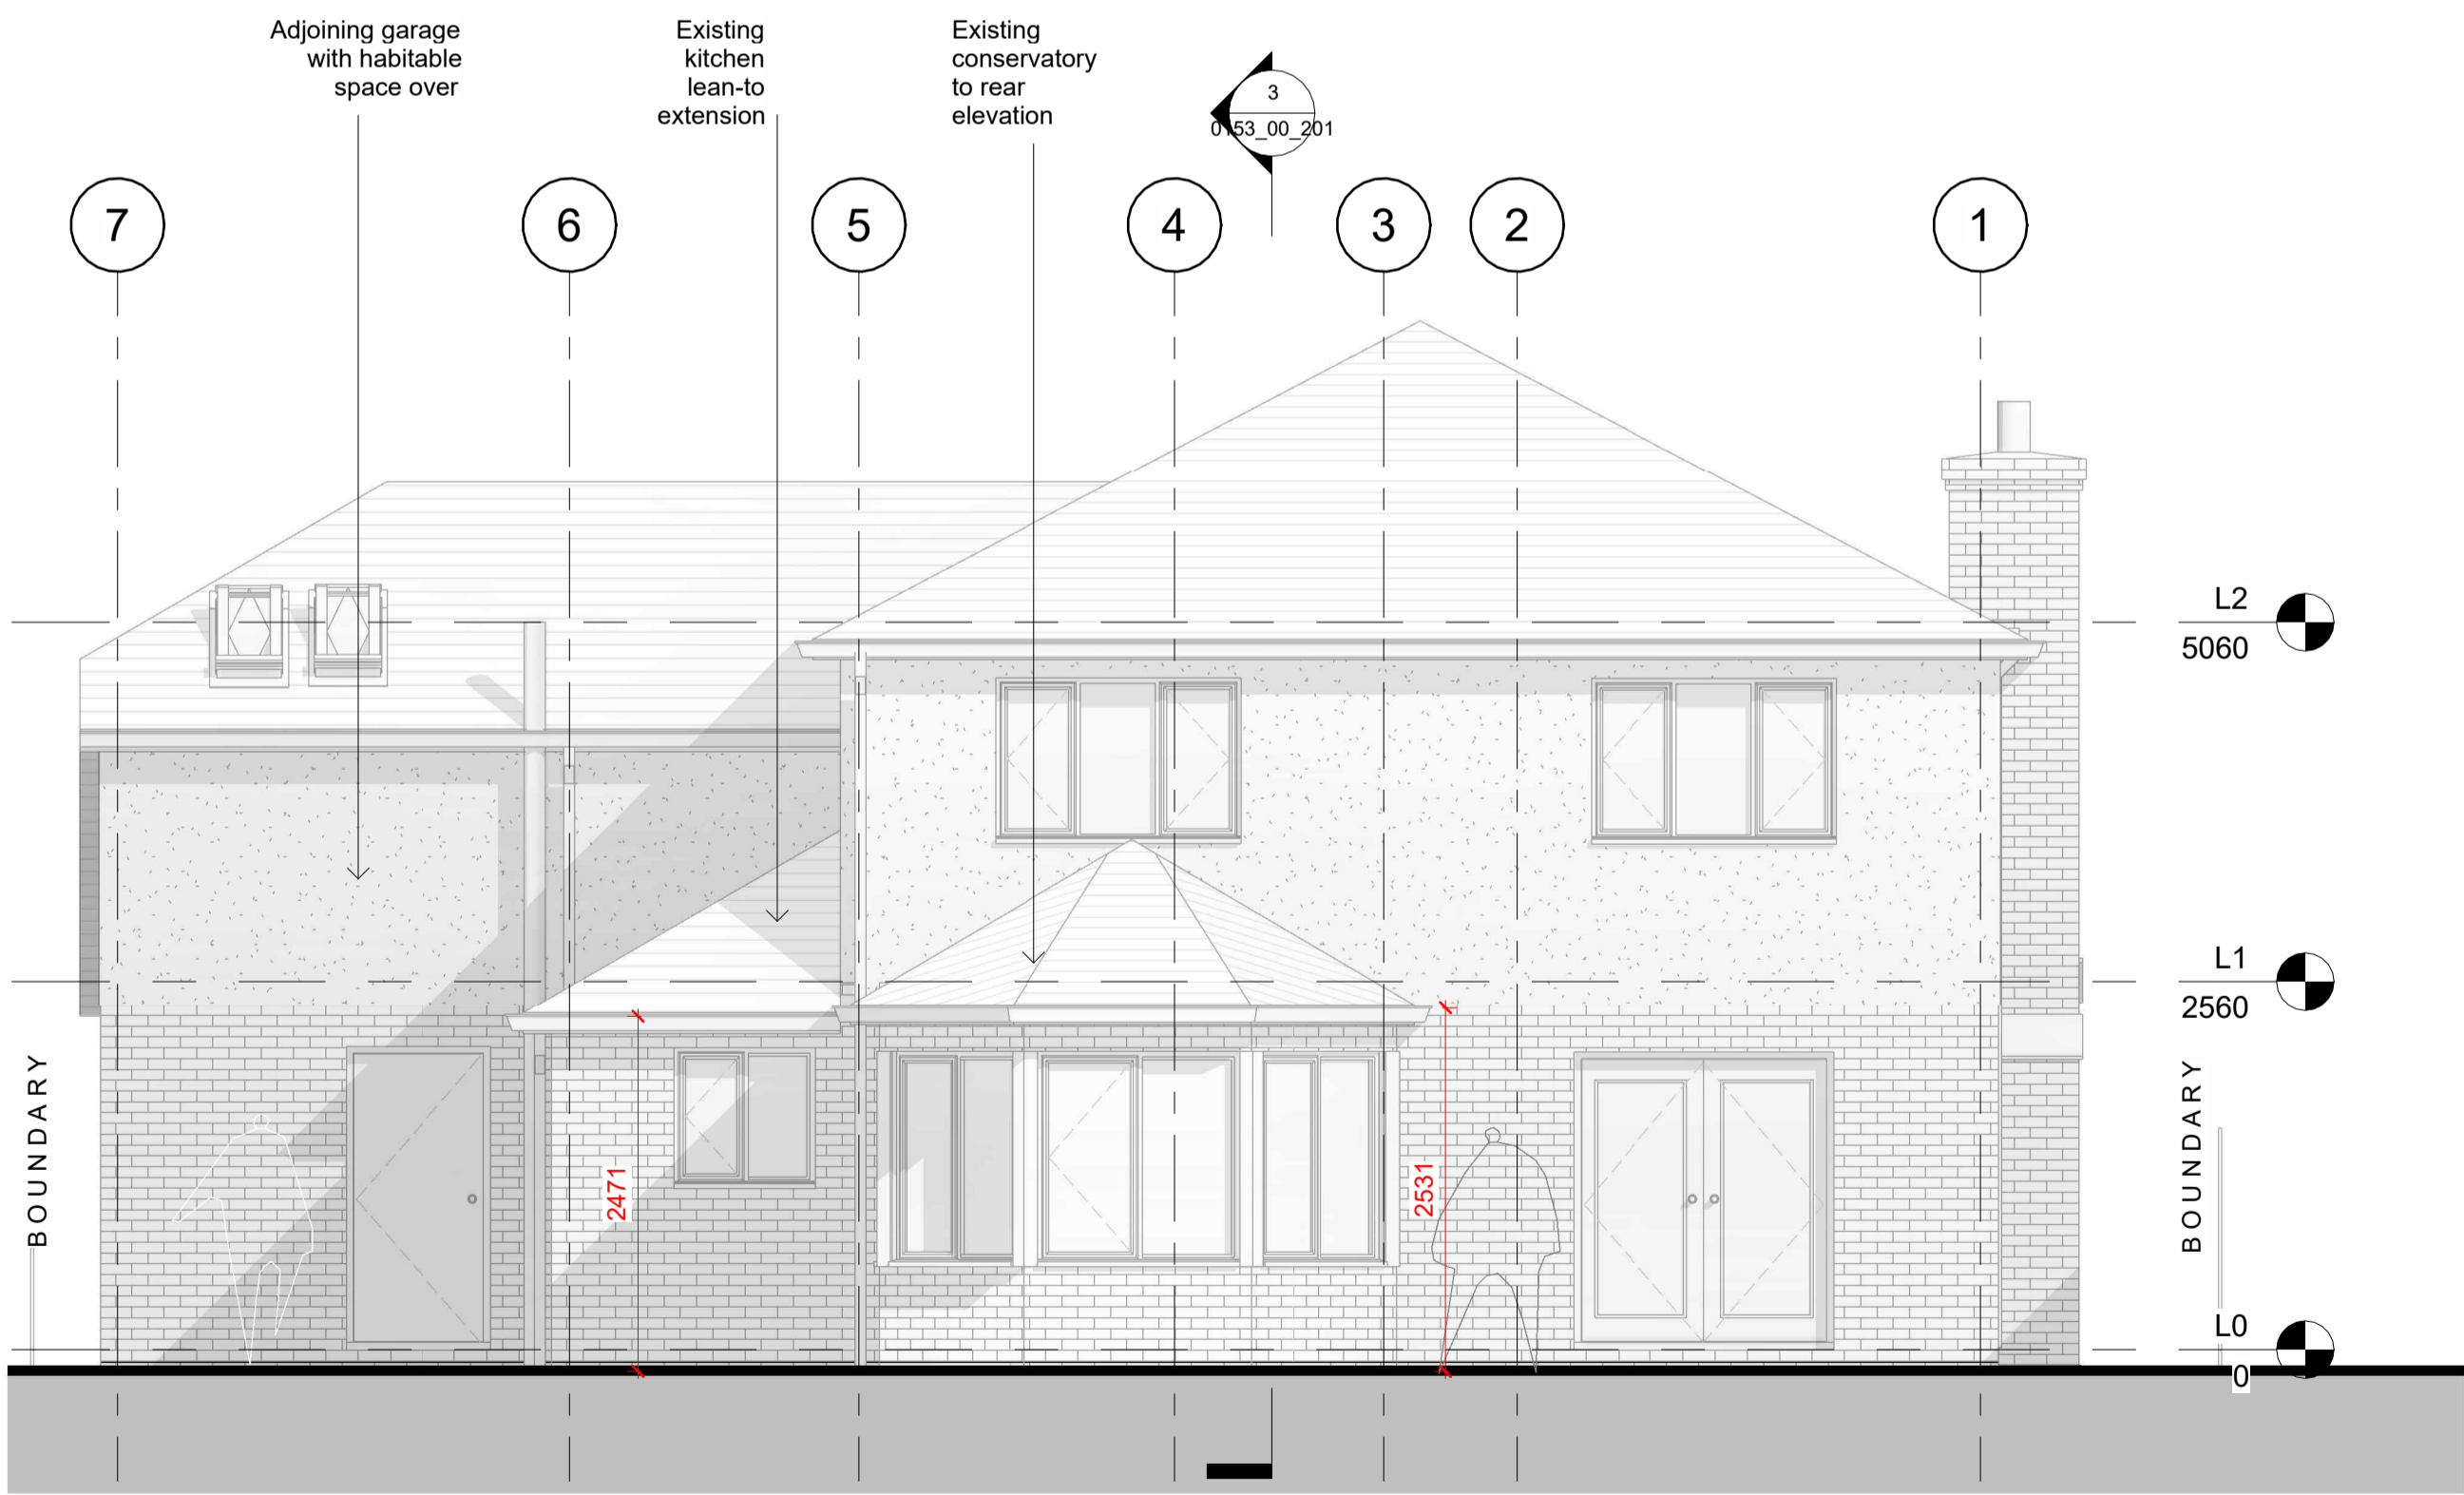

**3** EXISTING REAR ELEVATION  
1 : 50

**4** EXISTING SIDE ELEVATION B  
1 : 50

REV	DATE	DESCRIPTION
060324		Issued for planning permission

**another**  
ARCHITECTURE + INTERIORS  
a: 43 WELLINGTON GROVE, STOCKPORT, SK2 6SL  
t: (+44) 07875378954  
e: hello@anotherai.co.uk  
w: www.anotherai.co.uk

PROJECT  
**37 BIRCHVALE DRIVE  
ROMILEY  
STOCKPORT  
SK6 4LE**

DRAWING  
**EXISTING MEASURED  
SURVEY - ELEVATIONS -  
GENERAL ARRANGEMENT**

SCALE @ A1	DATE	DRAWN	CHECKED	APPROVED
1 : 50	050124	SG	SG	SG

STATUS  
**PLANNING**

DRAWING NO. \_\_\_\_\_ REV \_\_\_\_\_  
**0153\_00\_202**