


A1

© COPYRIGHT
The copyright in this drawing is vested in Another AI and no licence or assignment of any kind has been, or is, granted to any third party whether by provision of copies or originals of the drawings or otherwise unless otherwise agreed in writing.

DO NOT SCALE FROM THIS DRAWING
The contractor shall check and verify all dimensions on site and report any discrepancies in writing to Another AI before proceeding with work.



FOR ELECTRONIC DATA ISSUE
Electronic data / drawings are issued as "read only" and should not be interrogated for measurement. All dimensions and levels should be read, only from those values stated in text, on the drawing.

AREA MEASUREMENT
The areas are approximate and can only be verified by a detailed dimensional survey of the completed building. Any decisions to be made on the basis of these predictions, whether as to project viability, pre-letting, lease agreements or the like, should include due allowance for the increases and decreases inherent in the design development and building processes. Figures relate to the likely areas of the building at the current state of the design and using the Gross External Area (GEA) / Gross Internal Area (GIA) / Net Internal Area (NIA) method of measurement from the Code of Measuring Practice, 5th Edition (RICS Code of Practice). All areas are subject to Town Planning and Conservation Area Consent, and detailed Rights to Light analysis.

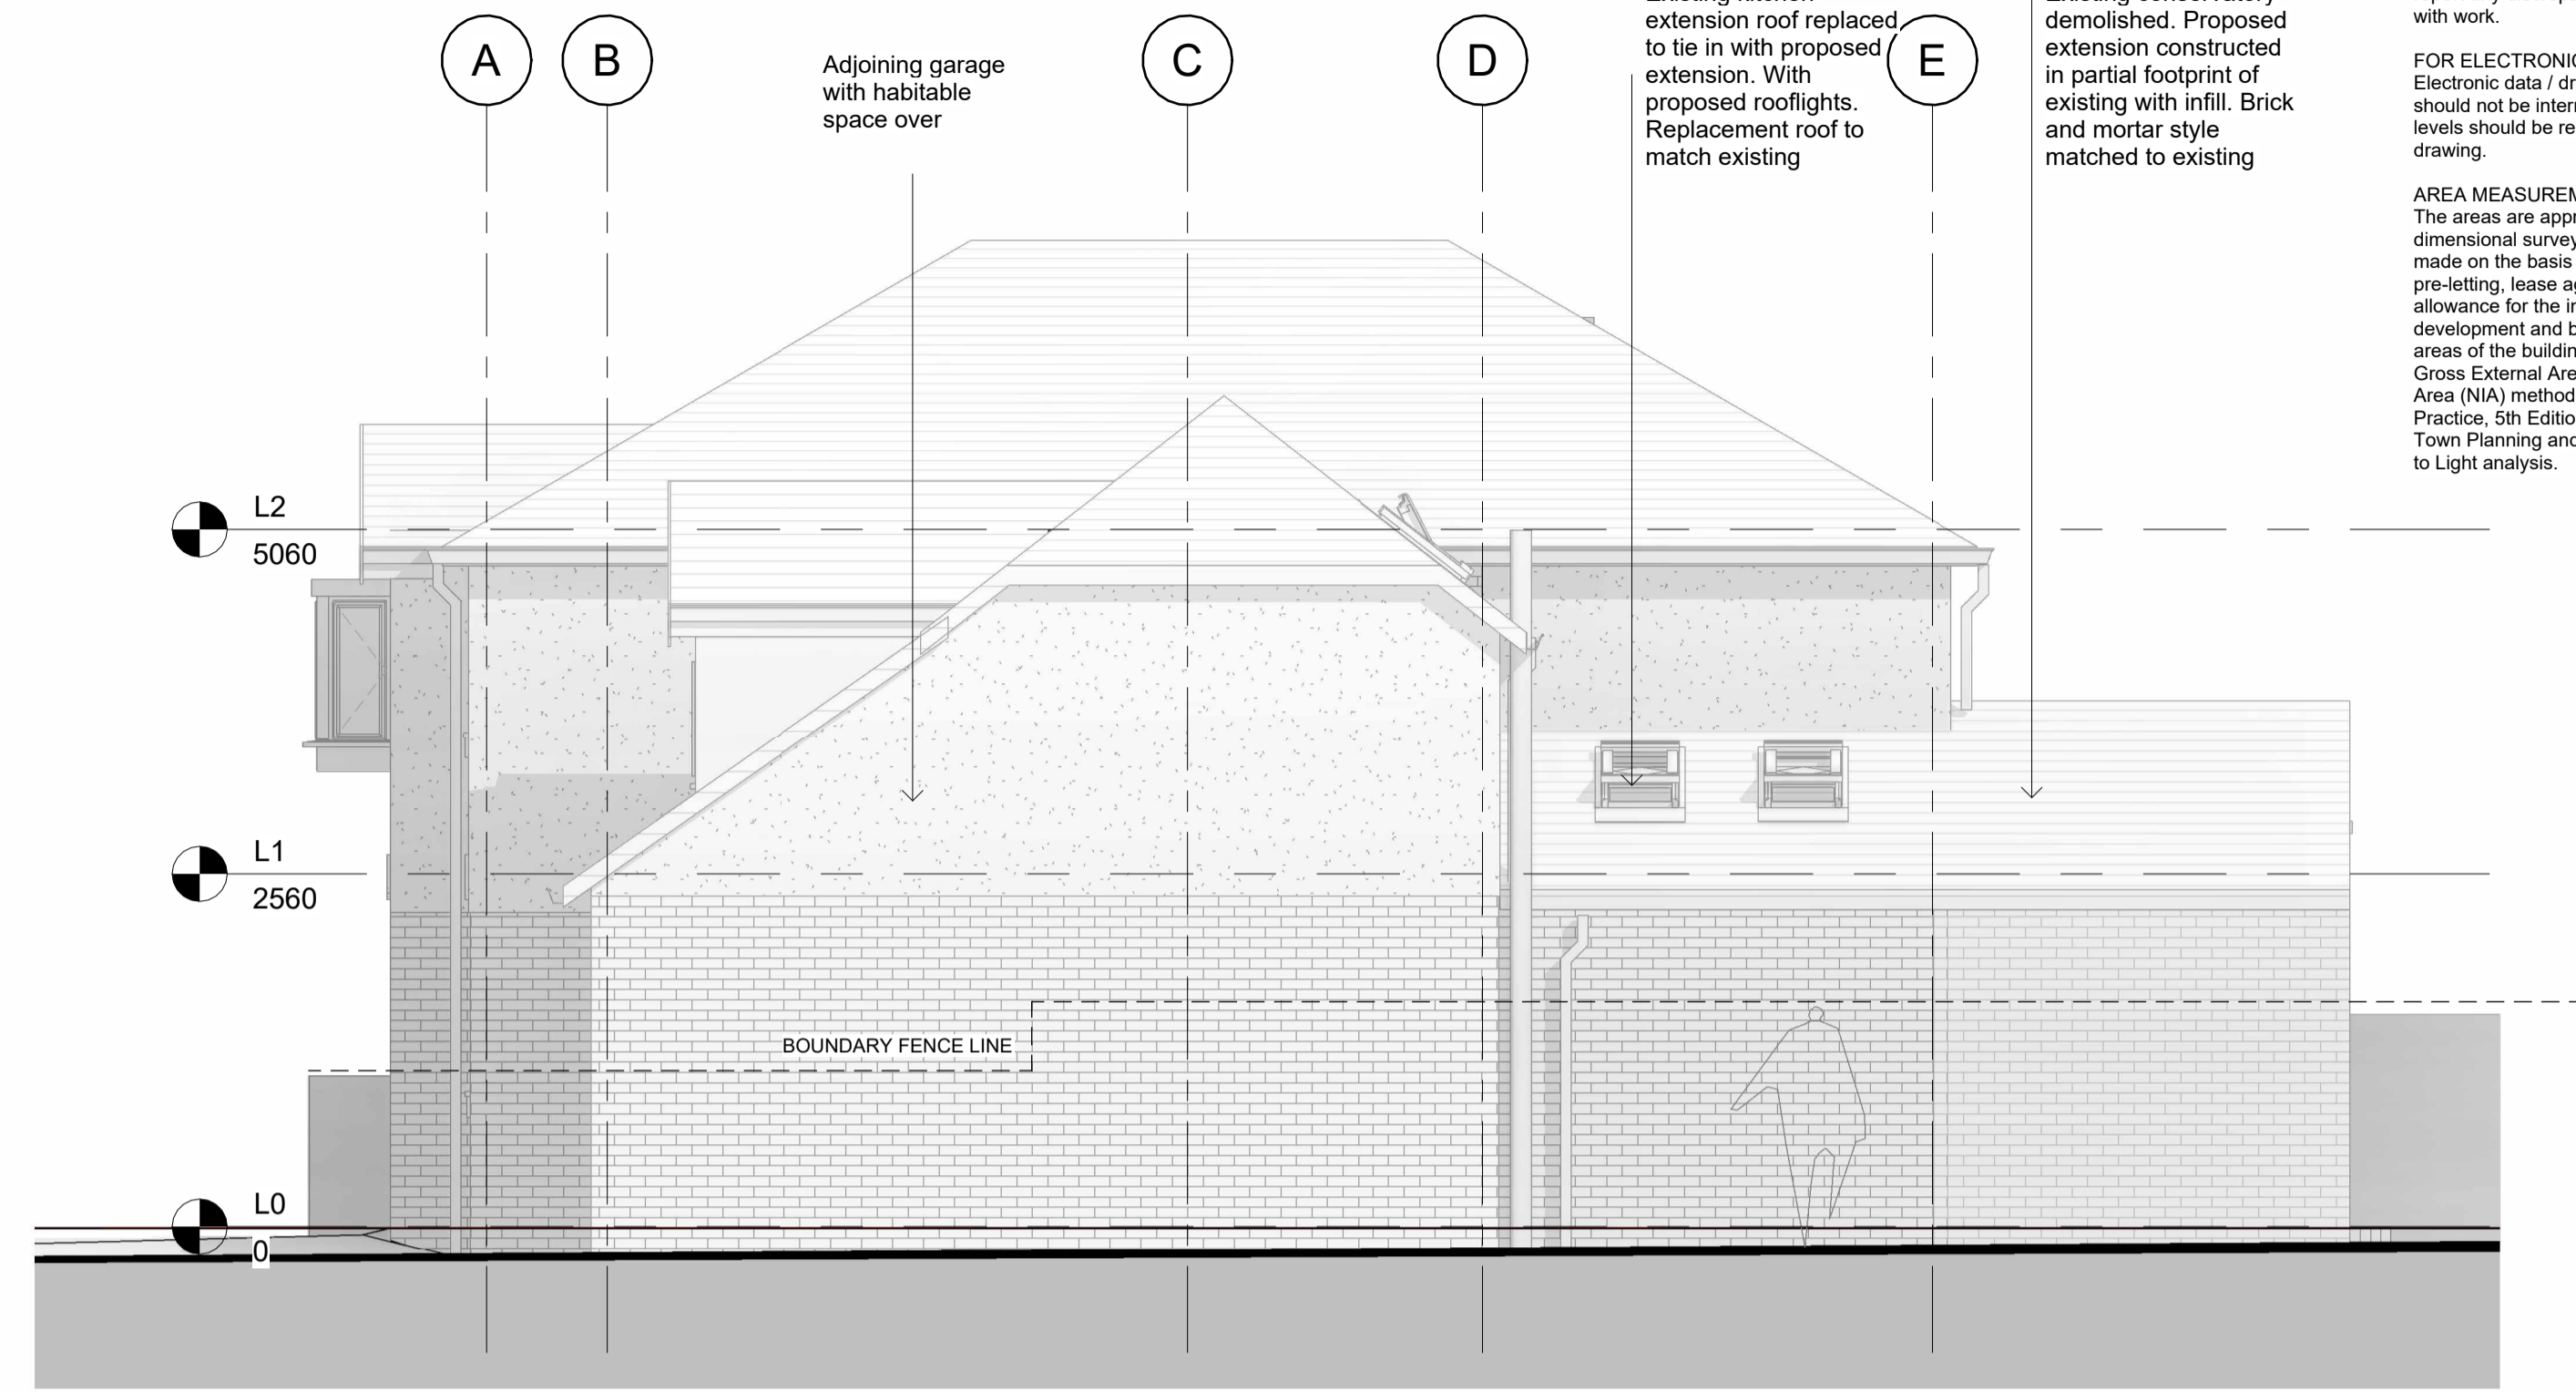

1 PROPOSED FRONT ELEVATION (AS EXISTING)
1 : 50

2 PROPOSED SIDE ELEVATION A
1 : 50

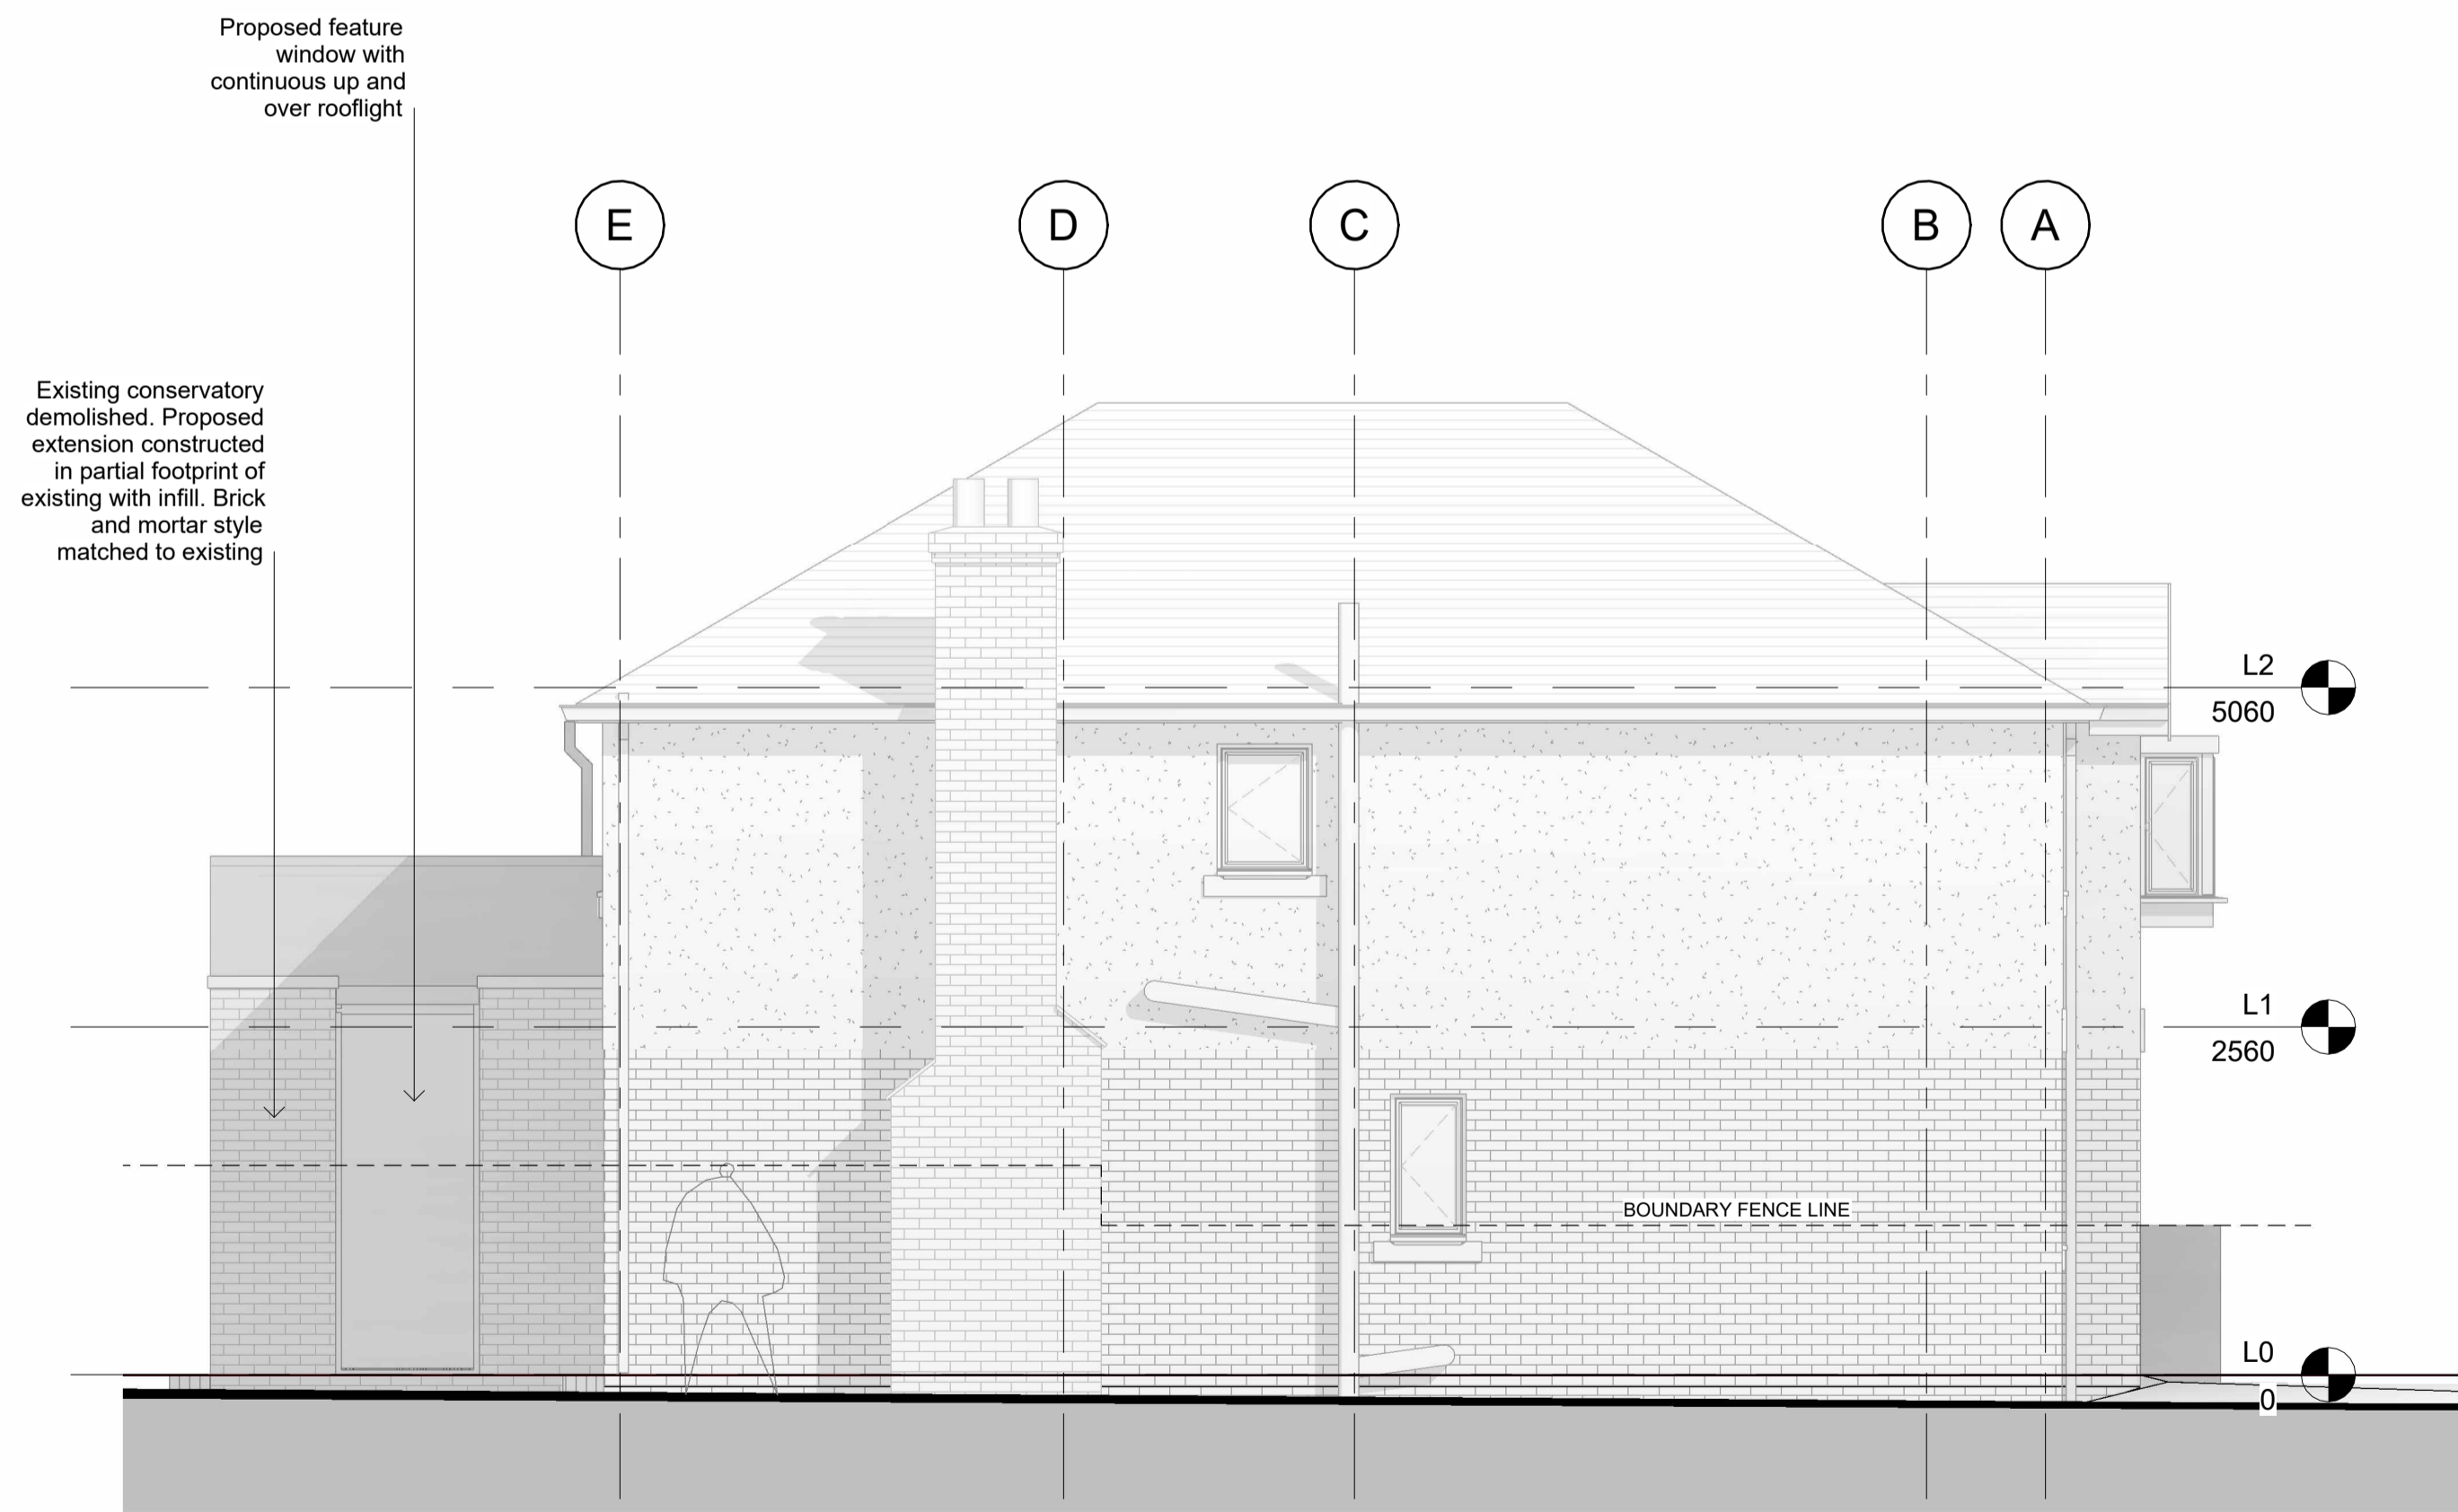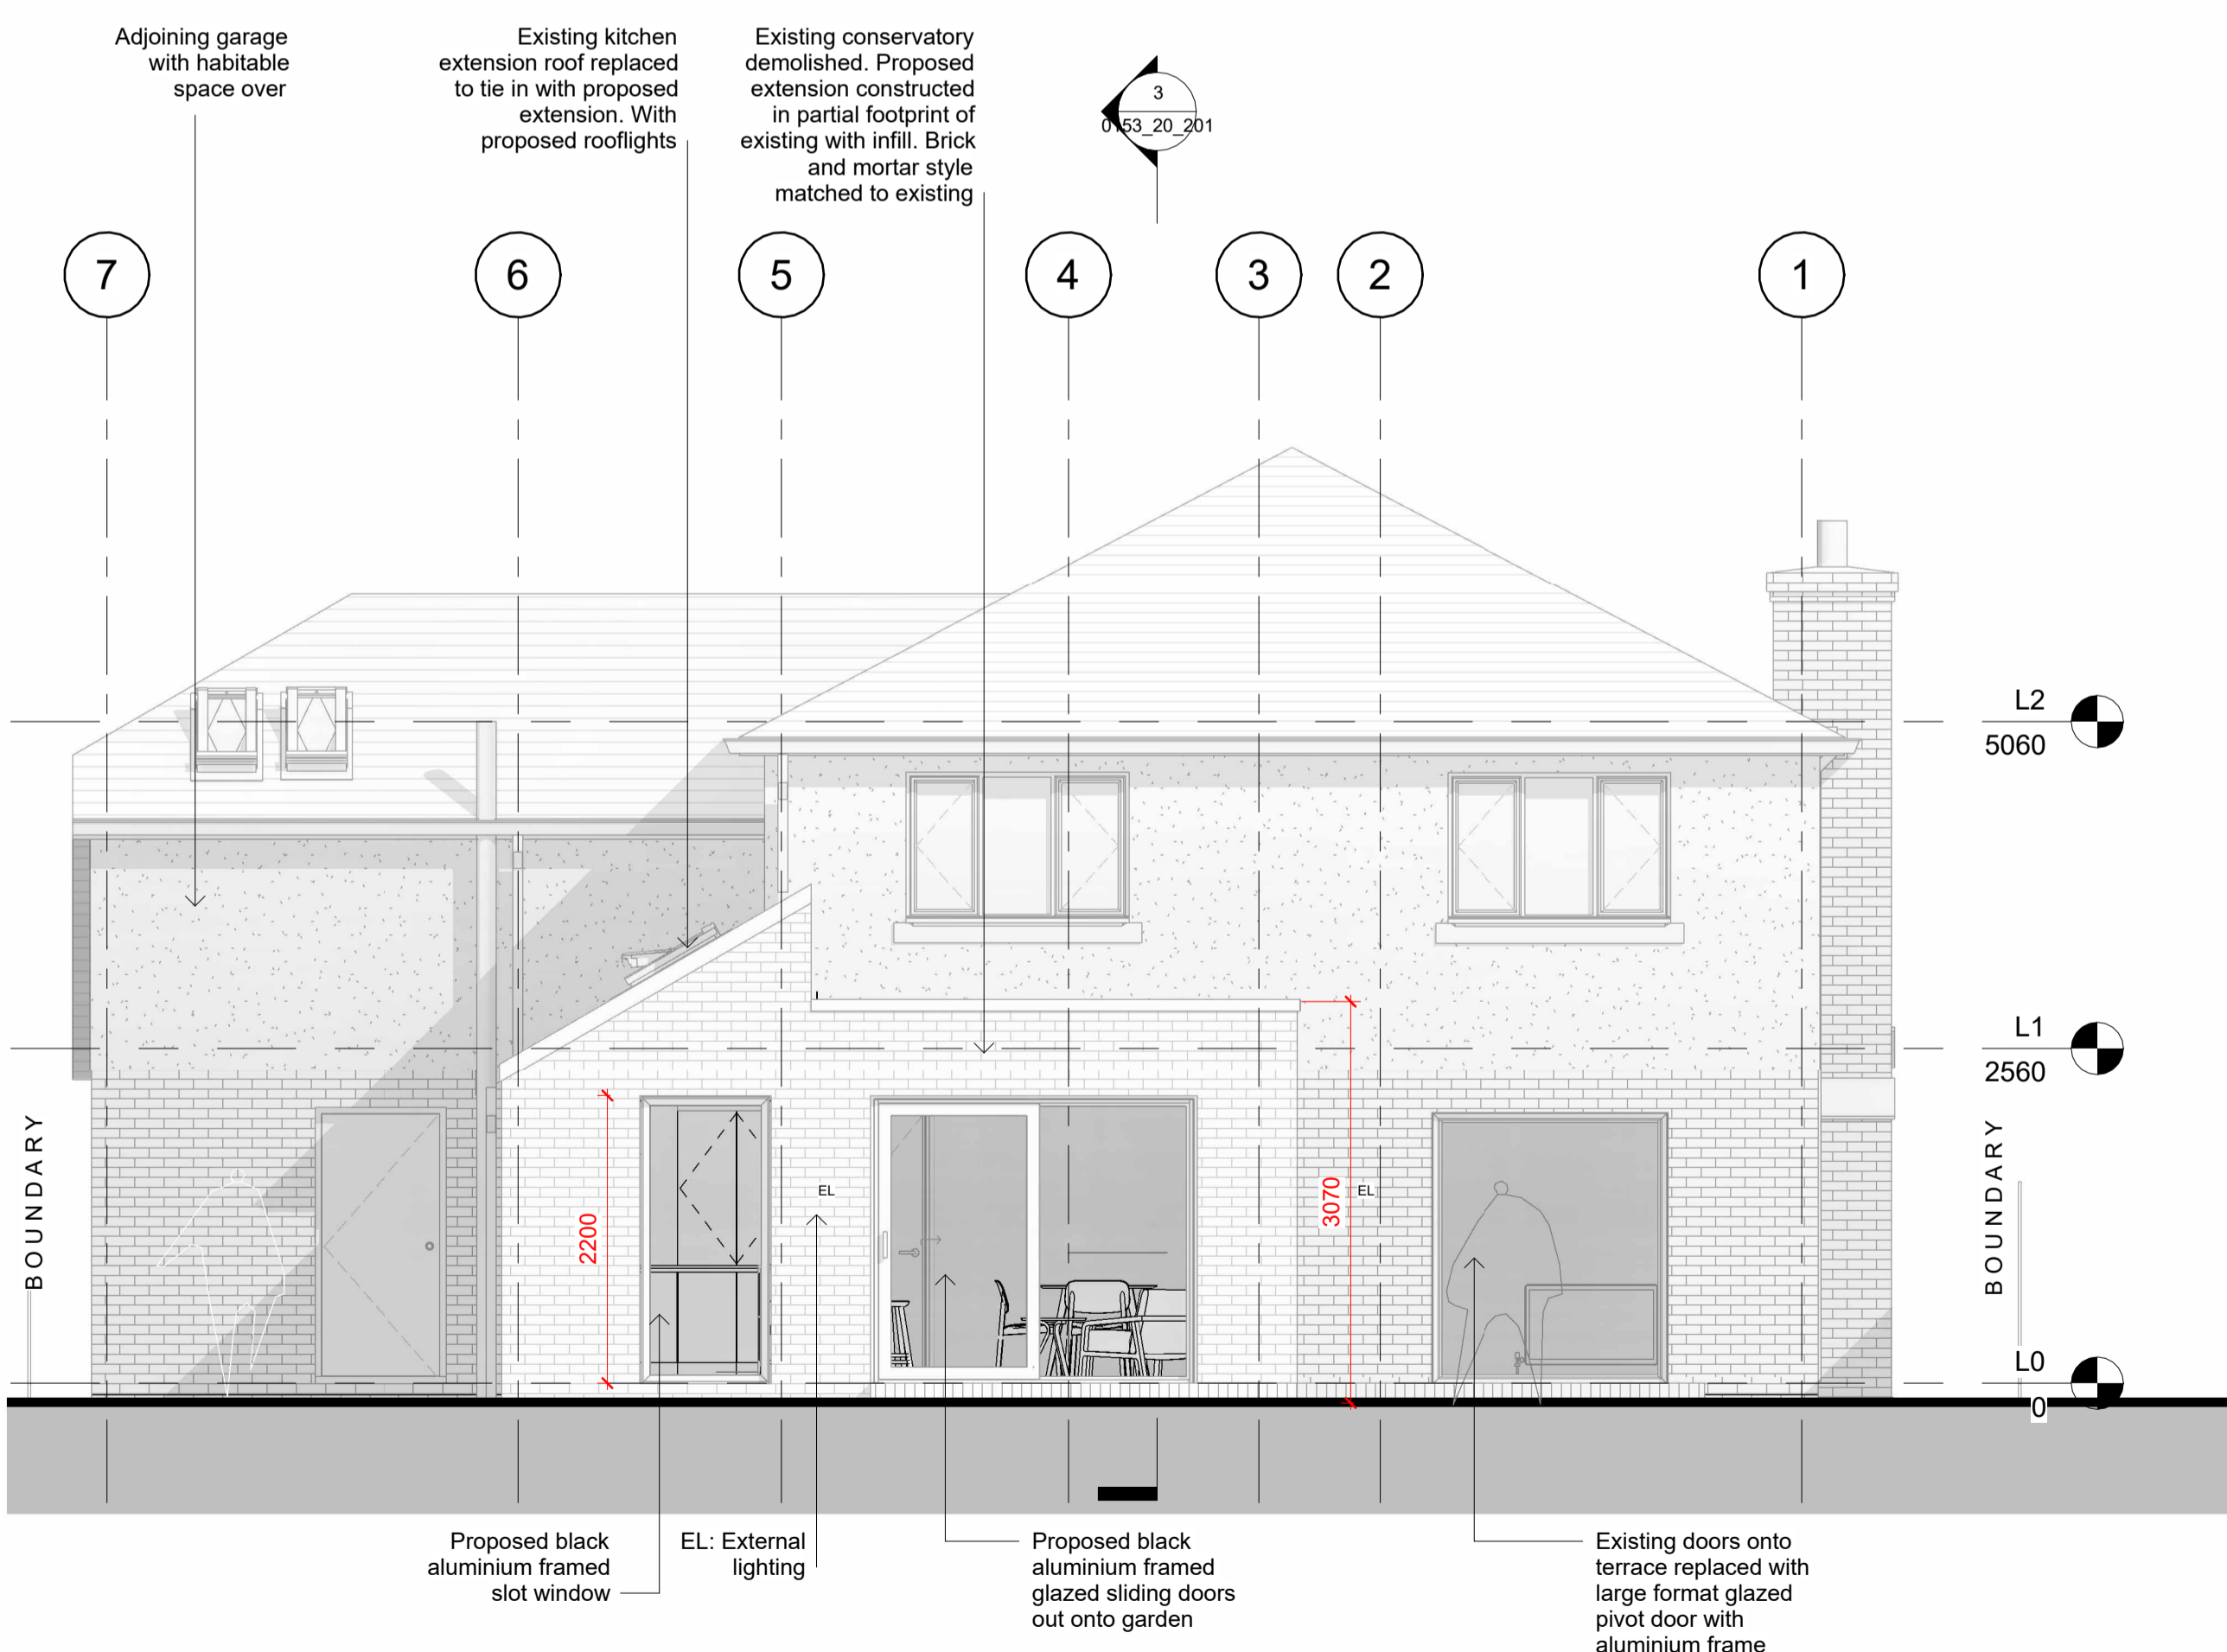

3 PROPOSED REAR ELEVATION
1 : 50

4 PROPOSED SIDE ELEVATION B
1 : 50

REV	DATE	DESCRIPTION
A	120324	Issued for planning permission
-	070324	Preliminary issue to Client

another
ARCHITECTURE + INTERIORS
a: 43 WELLINGTON GROVE, STOCKPORT, SK2 6SL
t: (+44) 07875378954
e: hello@anotherai.co.uk
w: www.anotherai.co.uk

PROJECT
**37 BIRCHVALE DRIVE
ROMILEY
STOCKPORT
SK6 4LE**

DRAWING
**PROPOSED ELEVATIONS -
GENERAL ARRANGEMENT**

SCALE @ A1	DATE	DRAWN	CHECKED	APPROVED
1 : 50	050124	SG	SG	SG

STATUS
PLANNING

DRAWING NO.	REV
0153_20_202	A