



Existing elevation plan




Front elevation

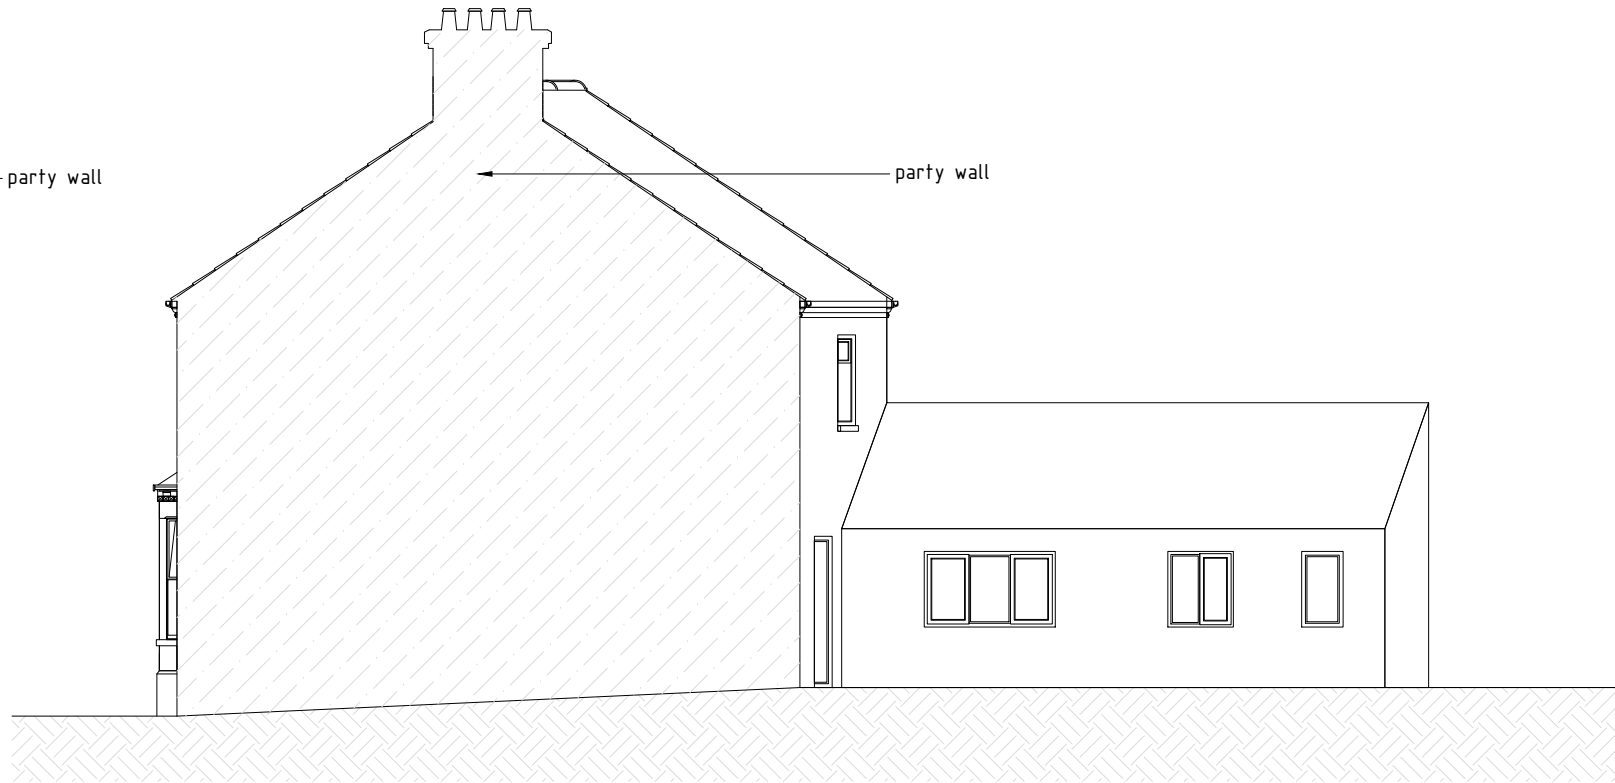

Front elevation (party wall)

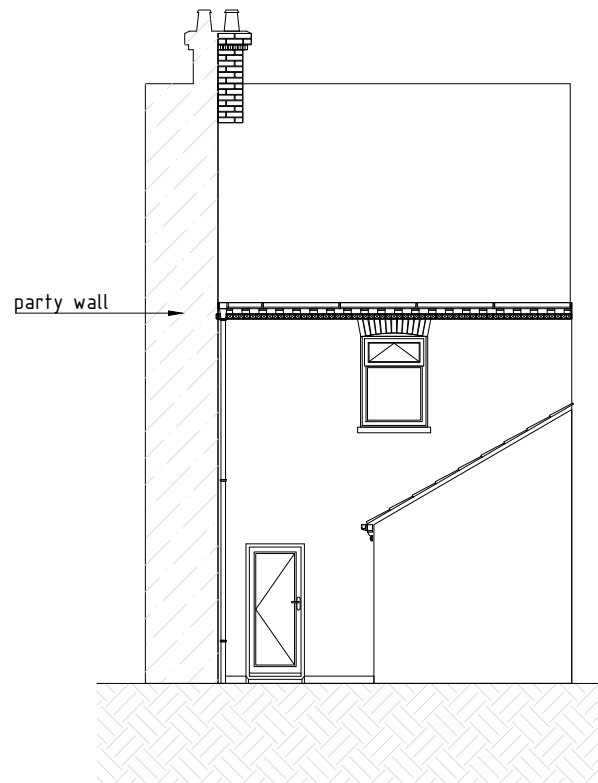

Rear elevation

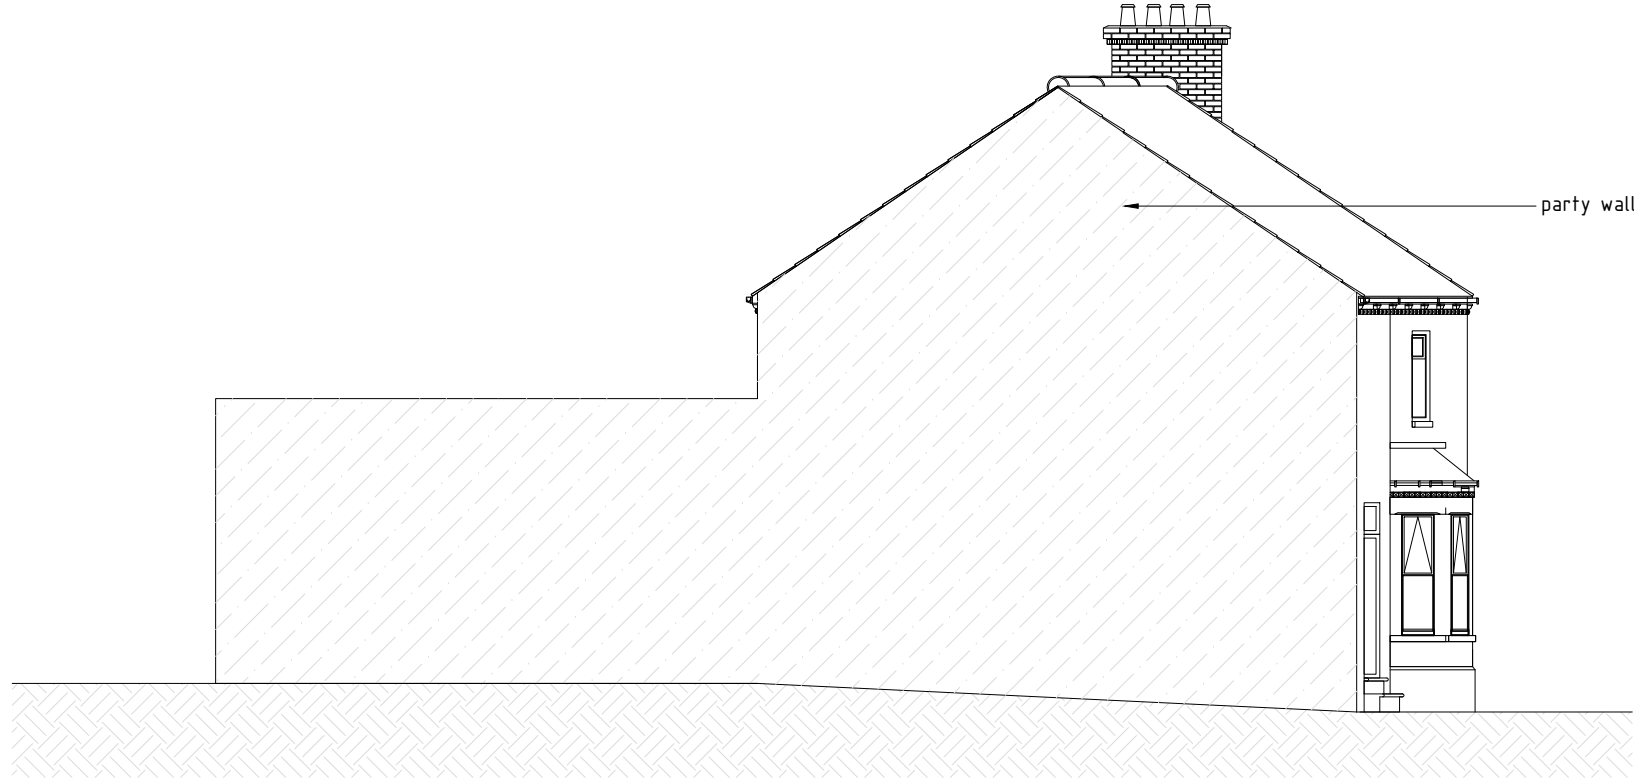

Side elevation (party wall)

Revisions	Date	Approved

Notes:
 THIS DRAWING IS TO BE CHECKED & VERIFIED BY THE CONTRACTOR PRIOR TO WORK COMMENCING ON SITE & ANY DISCREPANCY OR QUERY SHALL BE IMMEDIATELY REPORTED & RESOLVED BEFORE PROCEEDING WITH CONSTRUCTION.

DRAWING DESCRIPTION: Existing Elevation plan

SITE: 138 Hull Rd,
 York,
 YO10 3LQ

CLIENT: Ms Joanna Jozwiak
 Mr Radek Jozwiak

DATE: 21/02/2024 **DWG NO:** 138HR_PrfP_02_24
SCALE: 1:100 (as noted @A3) **DRAW:** T.Zadnozy

This design remains copyright to Tomasz Zadnozy. Changes should be queried with the designer. Please check you are working off the most recent version of the plan. It is the responsibility of the crew members to ensure they are installing this rig to the appropriate safety standards. The designer is not responsible for this rig being installed incorrectly or unsafely. It is strongly recommended to verify all measurements on site. This drawing has been produced for Planning purposes only and should not be used for any other purpose. Work undertaken prior to consent is done so at client risk. Any surveyed information incorporated within this drawings cannot be guaranteed as accurate unless confirmed by fixed dimension check.



0 1 2 3 4 5m
 all dimension to be site checked by the contractor prior to procuring the materials and the site works etc. Temporary props to be designed and maintained by the contractor.

Notice: for building regulation submission only, not for ordering materials. Principal Contractors is responsible for taking measurements on site, prepare construction drawings and safety erecting the proposed structural works.