




FRONT  
EXISTING ELEVATIONS

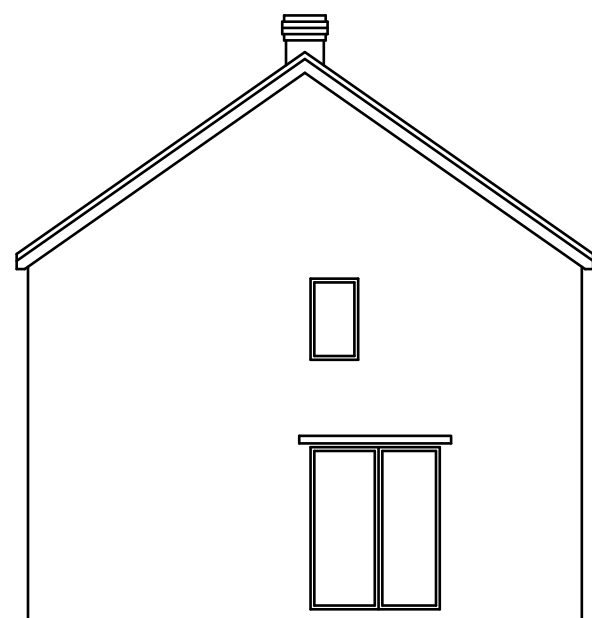


SIDE

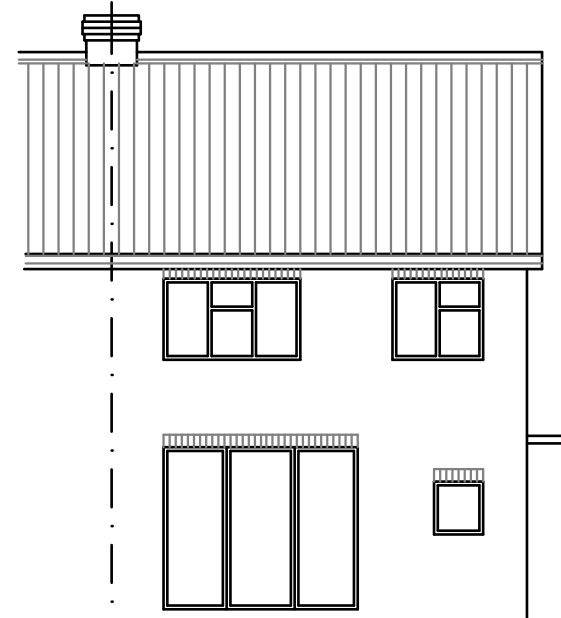


REAR

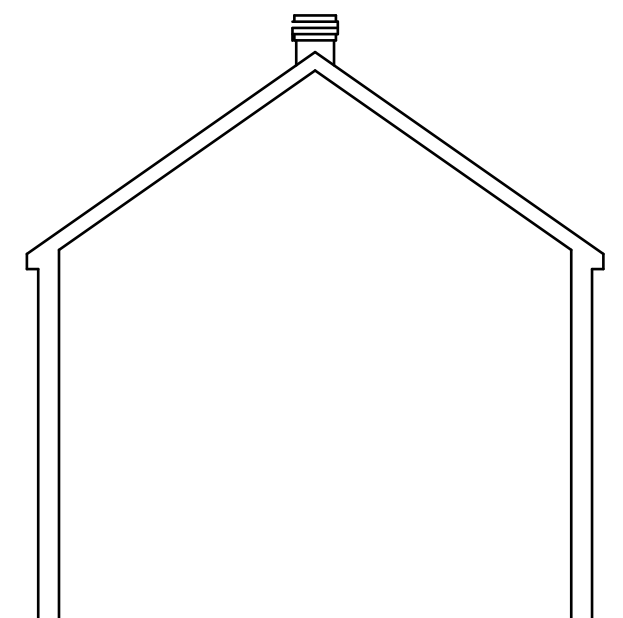


SIDE

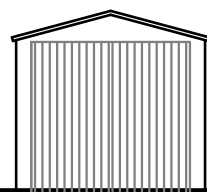


FRONT  
EXISTING ELEVATIONS

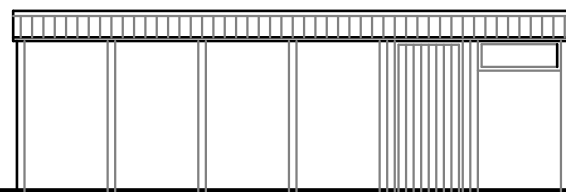


SIDE

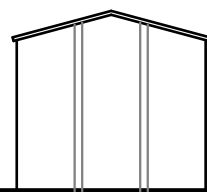


REAR

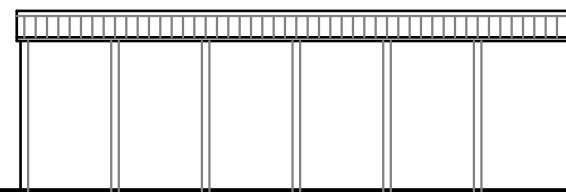


SIDE

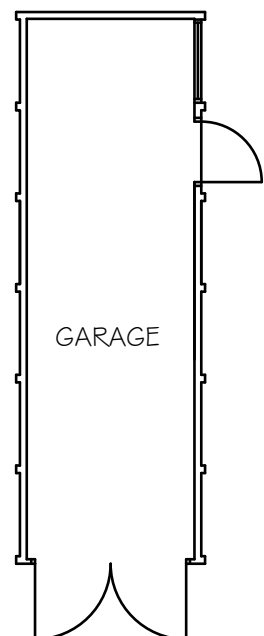

EXISTING  
GARAGE PLAN

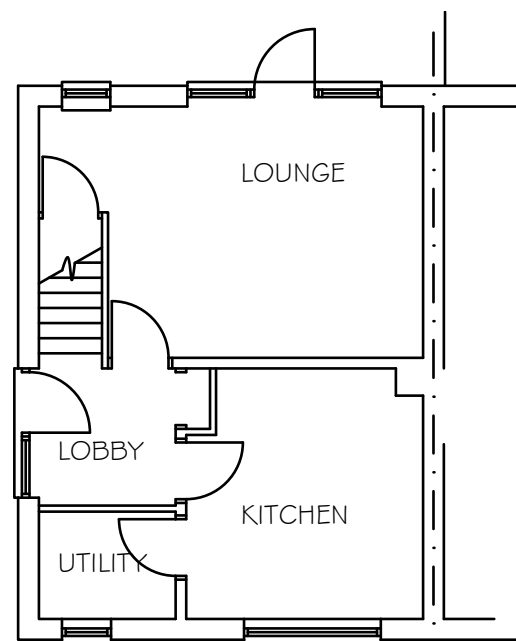

EXISTING GROUND  
FLOOR PLAN

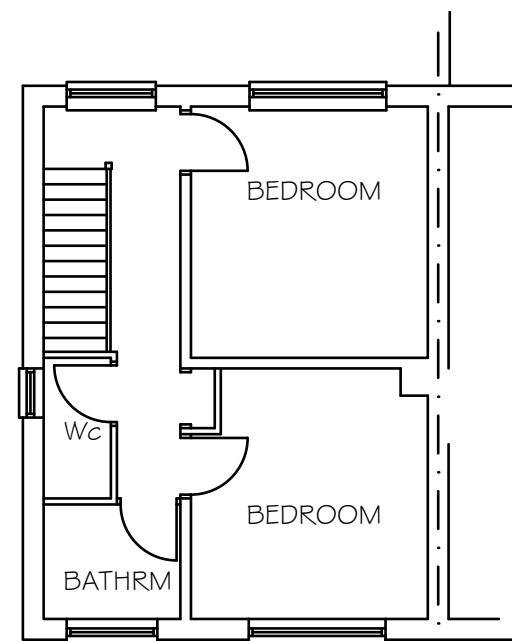

EXISTING FIRST  
FLOOR PLAN

M.T.S Architectural Services  
60 Burdyke Avenue  
Clifton  
York  
YO30 6JW  
Tel 01904 626394  
Email malcolm3560@aol.com

project  
PROPOSED TWO STOREY SIDE  
EXTENSION & NEW SCREEN FENCE  
TO REPLACE HEDGE. GARAGE TO  
BE REMOVED  
AT 46 BRIDGE ROAD  
BISHOPTHORPE. YORK

EXISTING FLOOR PLANS,  
ELEVATIONS & GARAGE DETAILS

drg. no.  
GTBR/03

date March 2024

scale 1:100 @ A3