

revision	date	description	drawn	ck'd
P00	12/02/2024	Planning Submission	SAL	LV

Vincent & Partners

Studio 12, Middlethorpe Business Park
 Sim Balk Lane, Bishopthorpe, York. YO23 2BD
 t: 01904 700941 e: studio@vincentandpartners.com

project:
 CONVERSION AND CHANGE OF USE
 133 LOWTHER STREET, YORK. YO31 7NA

drawing:
 LOCATION AND BLOCK PLAN


date: 12/03/24
 status: PLANNING

scale:
 1:1250 @ A3



job number	originator	zone	level	type	role	drawing number	revision
24010						001	P00

Do not scale from this drawing
 Drawing to be read in conjunction with the specification document
 Contractor to check all dimensions on site and notify Vincent and Partners of any discrepancies prior to commencement of the works

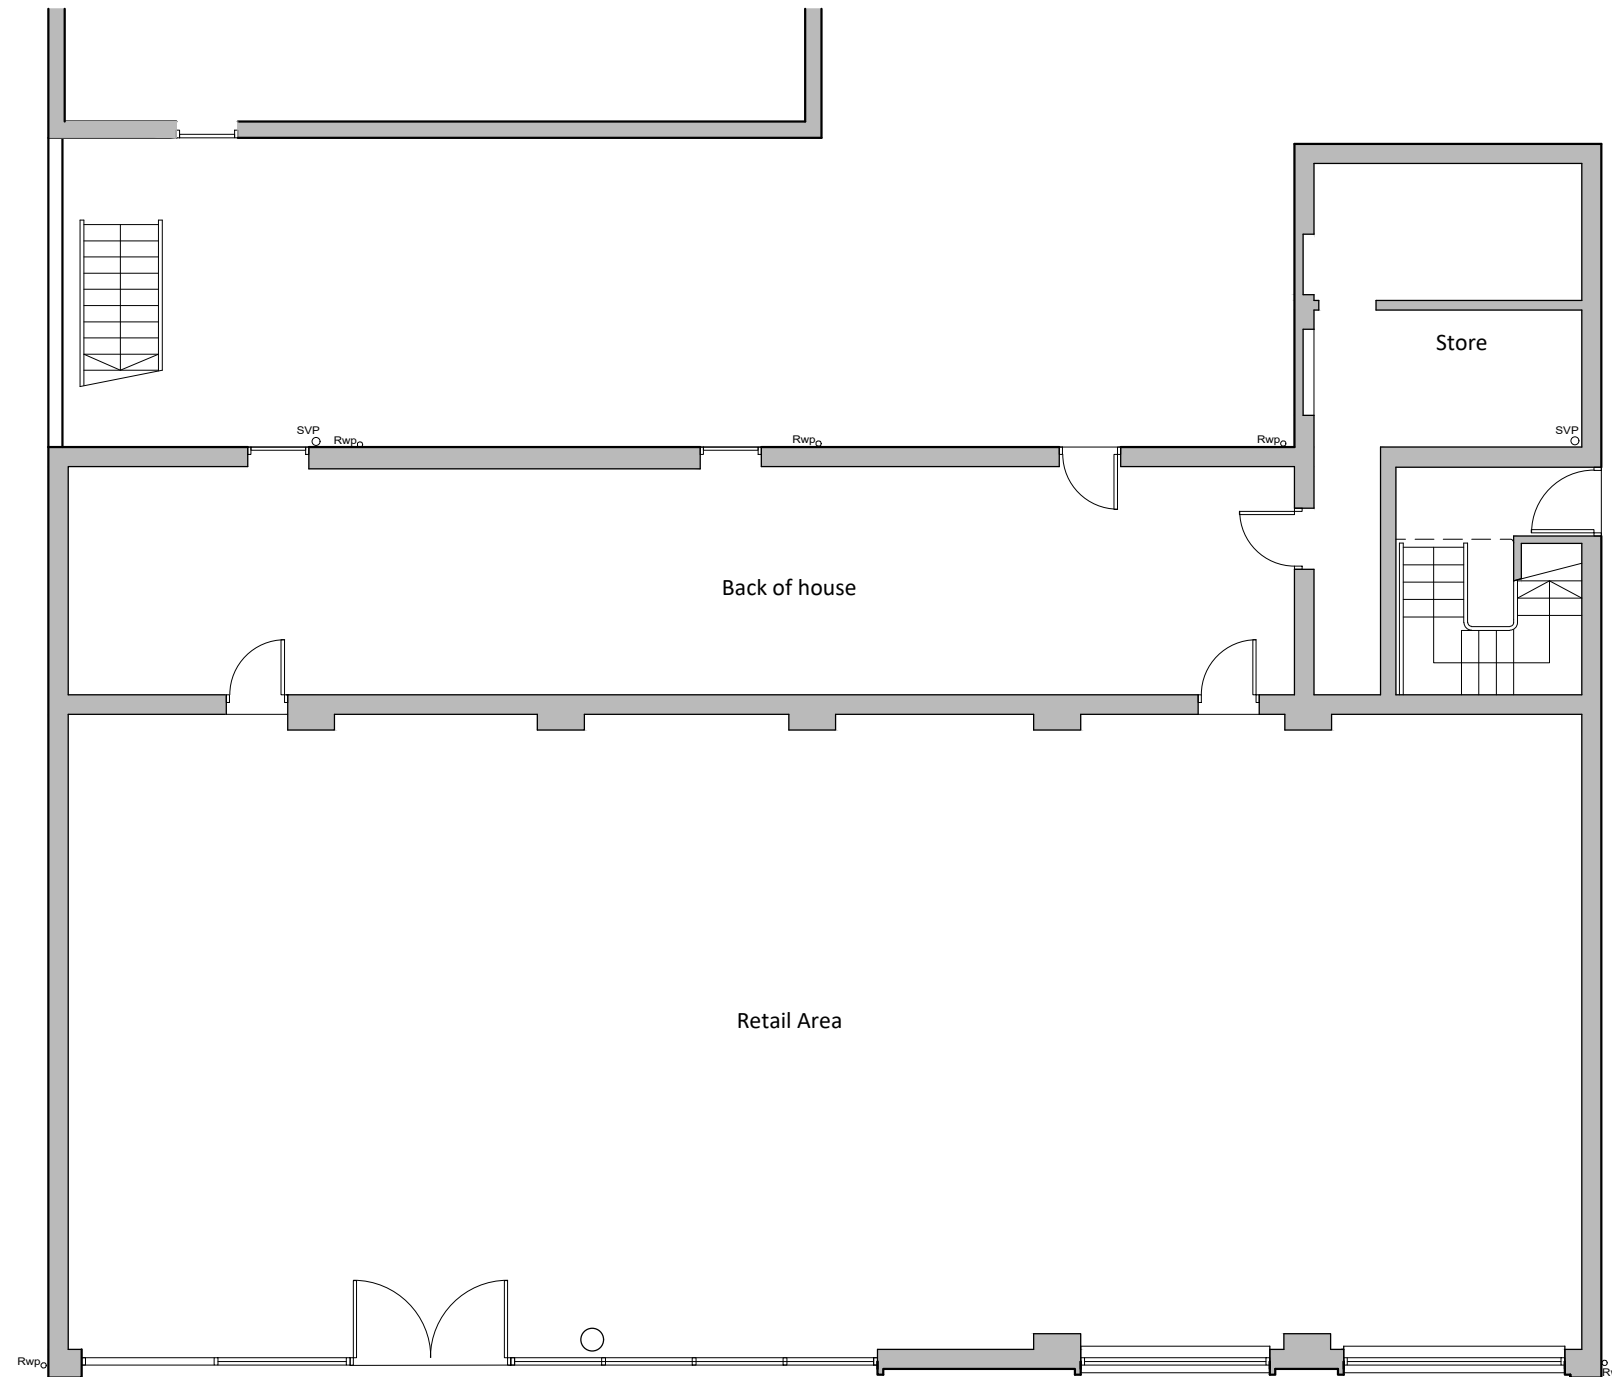

EXISTING GROUND FLOOR PLAN



revision	date	description	drawn	ck'd
P00	12/02/2024	Planning Submission	SAL	LV

Vincent & Partners

Studio 12, Middlethorpe Business Park
 Sim Balk Lane, Bishopthorpe, York. YO23 2BD

t: 01904 700941 e: studio@vincentandpartners.com

project:
 CONVERSION AND CHANGE OF USE
 133 LOWTHER STREET, YORK. YO31 7NA

drawing:
 EXISTING GROUND FLOOR PLAN


date:
 12/03/24

status:
 PLANNING

scale:
 1:100 @ A3

job number	originator	zone	level	type	role	drawing number	revision
24010						100	P00

Do not scale from this drawing
 Drawing to be read in conjunction with the specification document
 Contractor to check all dimensions on site and notify Vincent and Partners of any discrepancies prior to commencement of the works

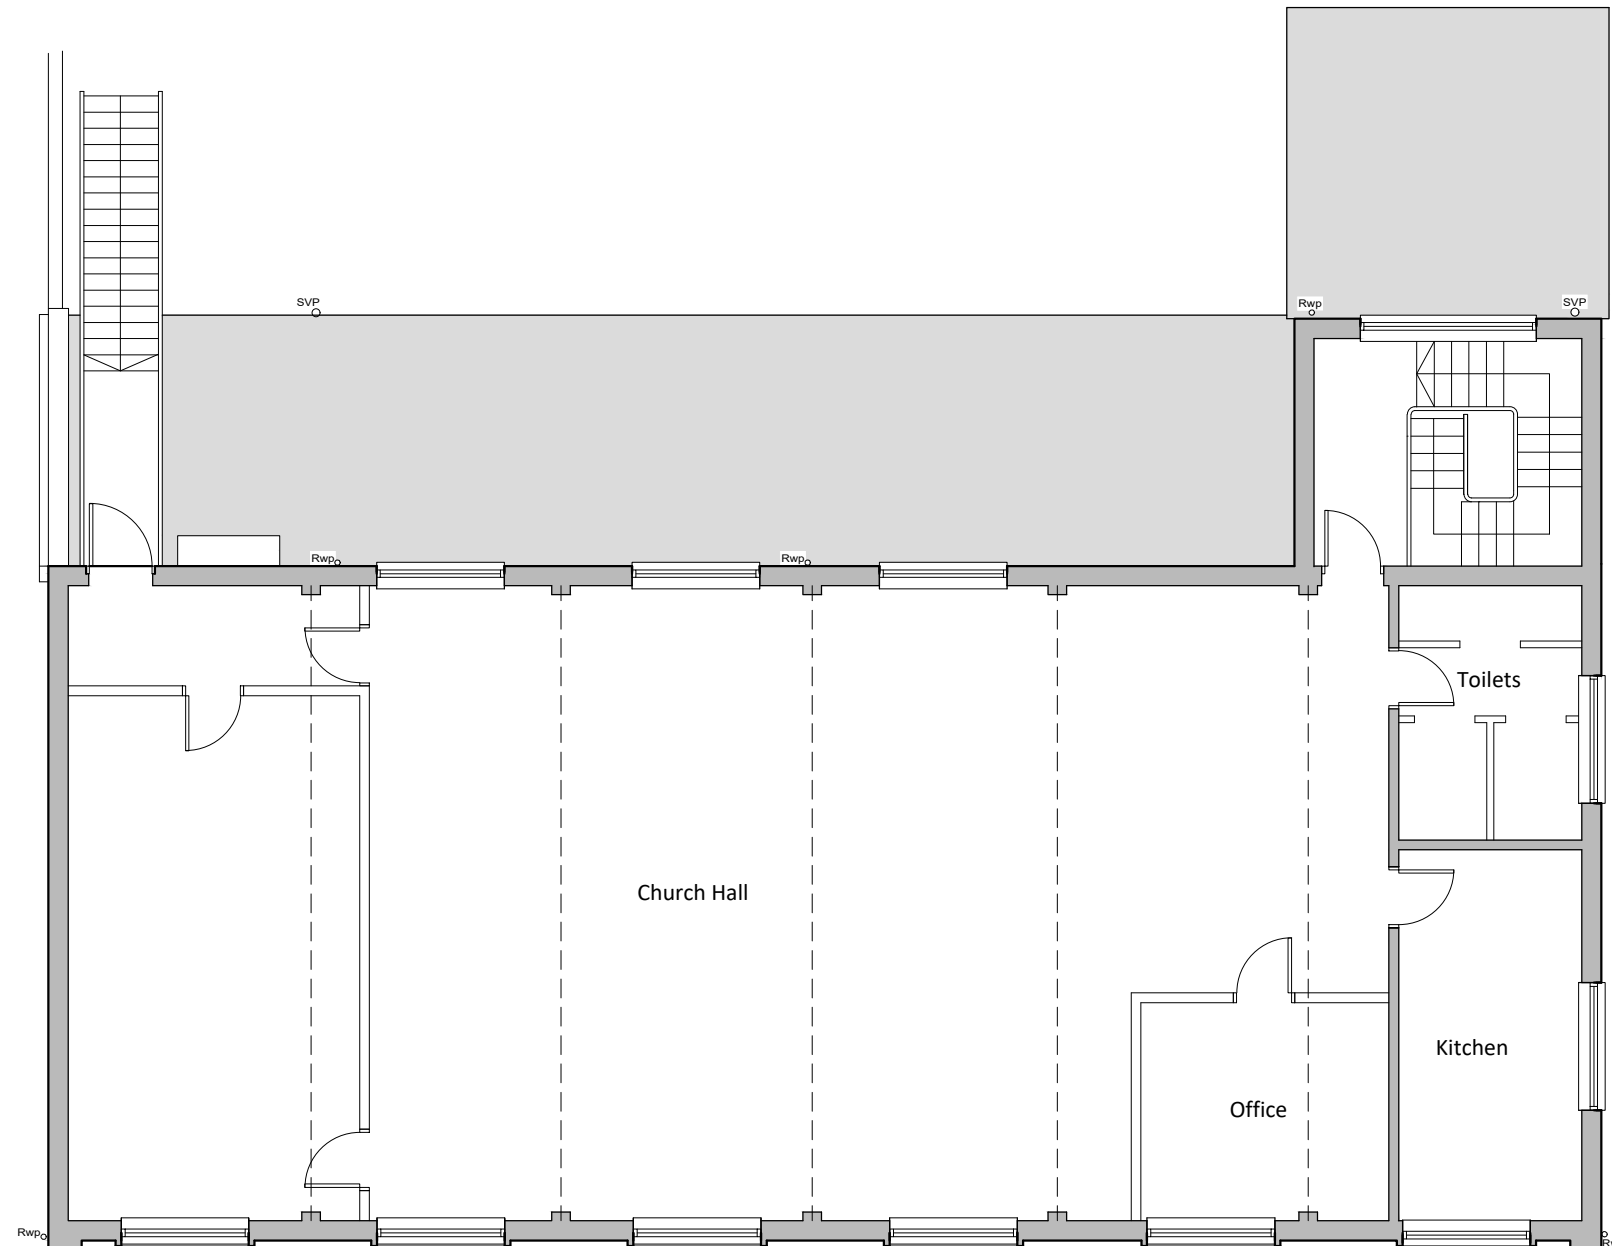

EXISTING FIRST FLOOR PLAN



revision	date	description	drawn	ck'd
P00	12/02/2024	Planning Submission	SAL	LV

Vincent & Partners

Studio 12, Middlethorpe Business Park
 Sim Balk Lane, Bishopthorpe, York. YO23 2BD

t: 01904 700941 e: studio@vincentandpartners.com

project:
 CONVERSION AND CHANGE OF USE
 133 LOWTHER STREET, YORK. YO31 7NA

drawing:
 EXISTING FIRST FLOOR PLAN

date:
 12/03/24

status:
 PLANNING

scale:
 1:100 @ A3




job number	originator	zone	level	type	role	drawing number	revision
24010						101	P00

Do not scale from this drawing
 Drawing to be read in conjunction with the specification document
 Contractor to check all dimensions on site and notify Vincent and Partners
 of any discrepancies prior to commencement of the works



FRONT NORTH FACING ELEVATION

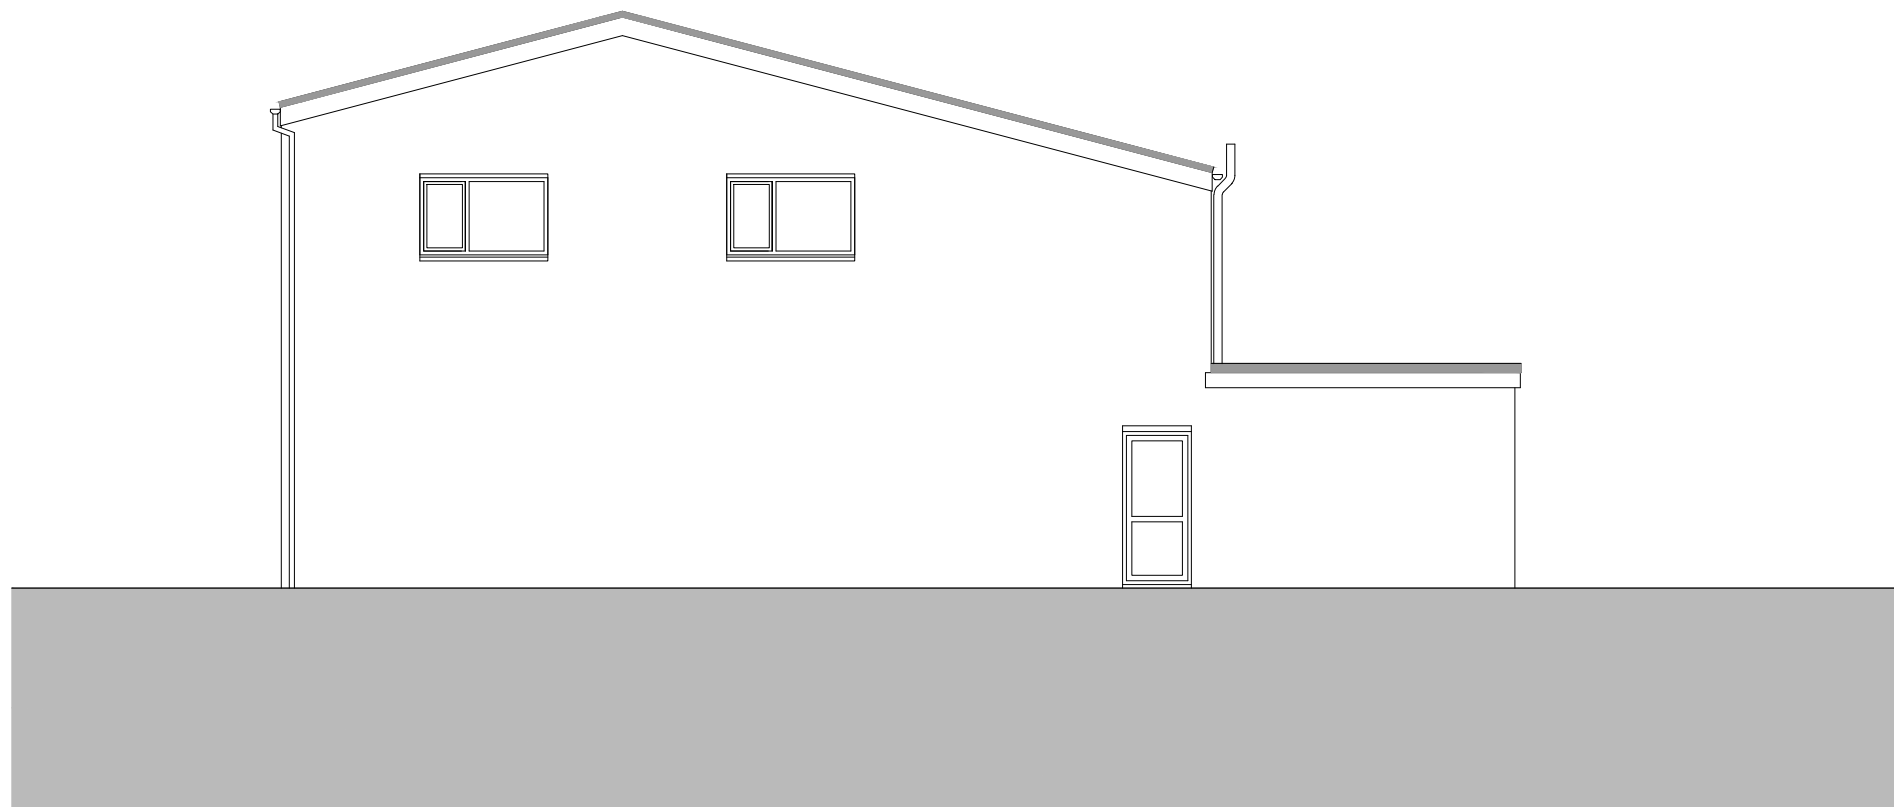

SIDE EAST FACING ELEVATION

revision	date	description	drawn	ck'd
P00	12/02/2024	Planning Submission	SAL	LV

Vincent & Partners

Studio 12, Middlethorpe Business Park
 Sim Balk Lane, Bishopthorpe, York. YO23 2BD

t: 01904 700941 e: studio@vincentandpartners.com

project:
 CONVERSION AND CHANGE OF USE
 133 LOWTHER STREET, YORK. YO31 7NA

drawing:
 EXISTING ELEVATIONS - SHEET 1


date: 12/03/24 status: PLANNING

scale: 1:100 @ A3




job number	originator	zone	level	type	role	drawing number	revision
24010						300	P00

Do not scale from this drawing
 Drawing to be read in conjunction with the specification document
 Contractor to check all dimensions on site and notify Vincent and Partners
 of any discrepancies prior to commencement of the works

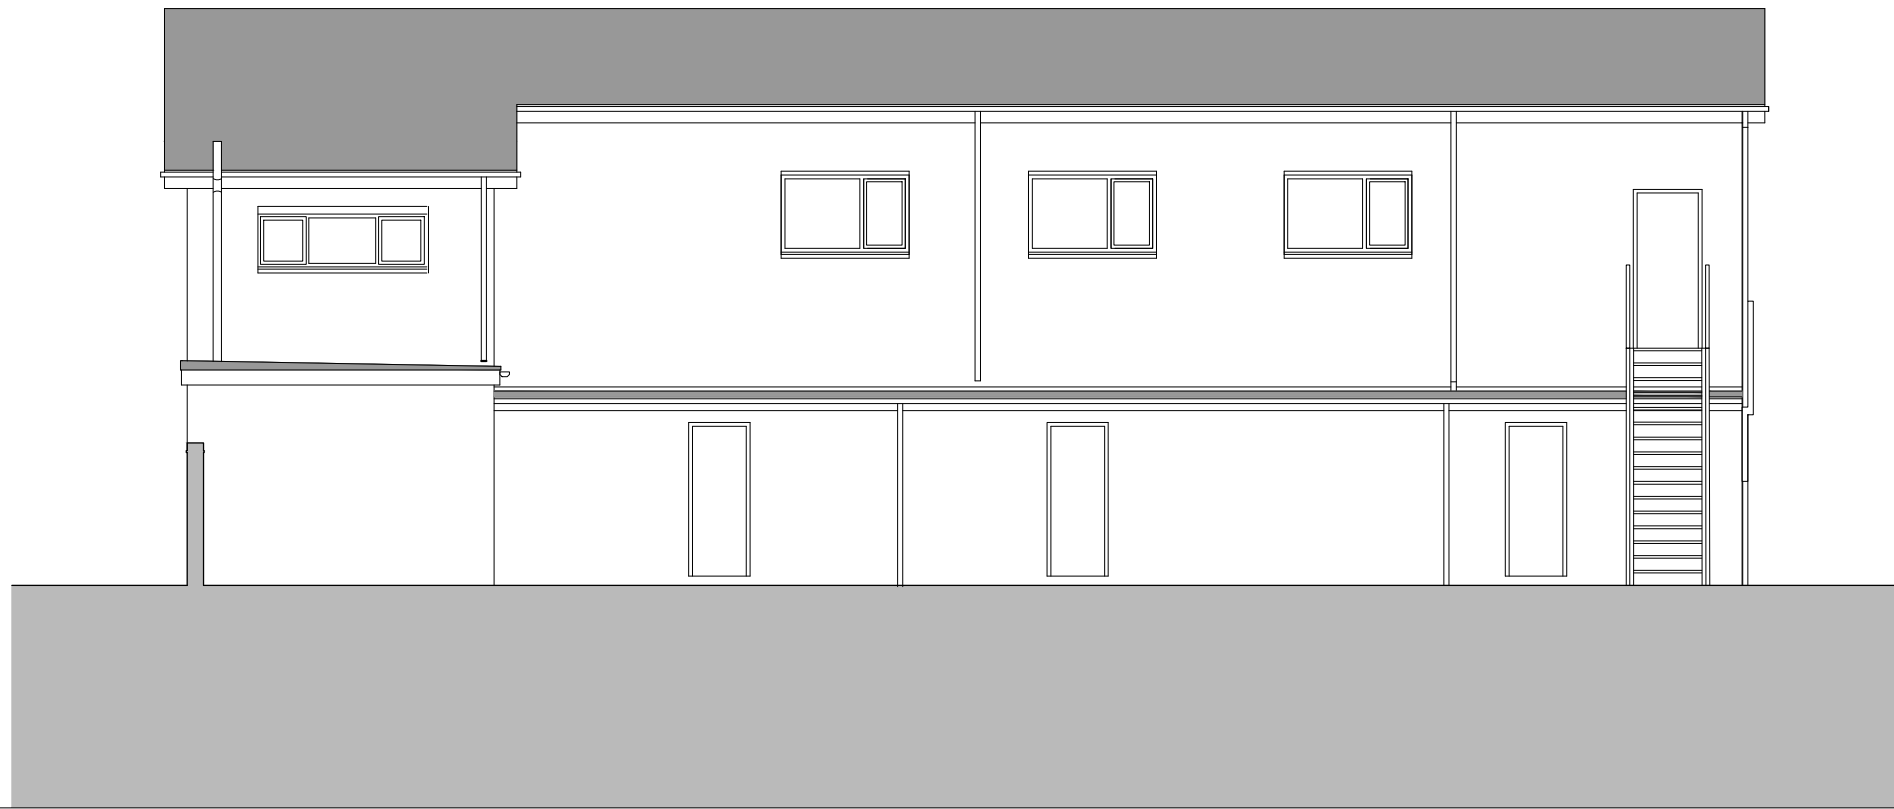

REAR SOUTH FACING ELEVATION

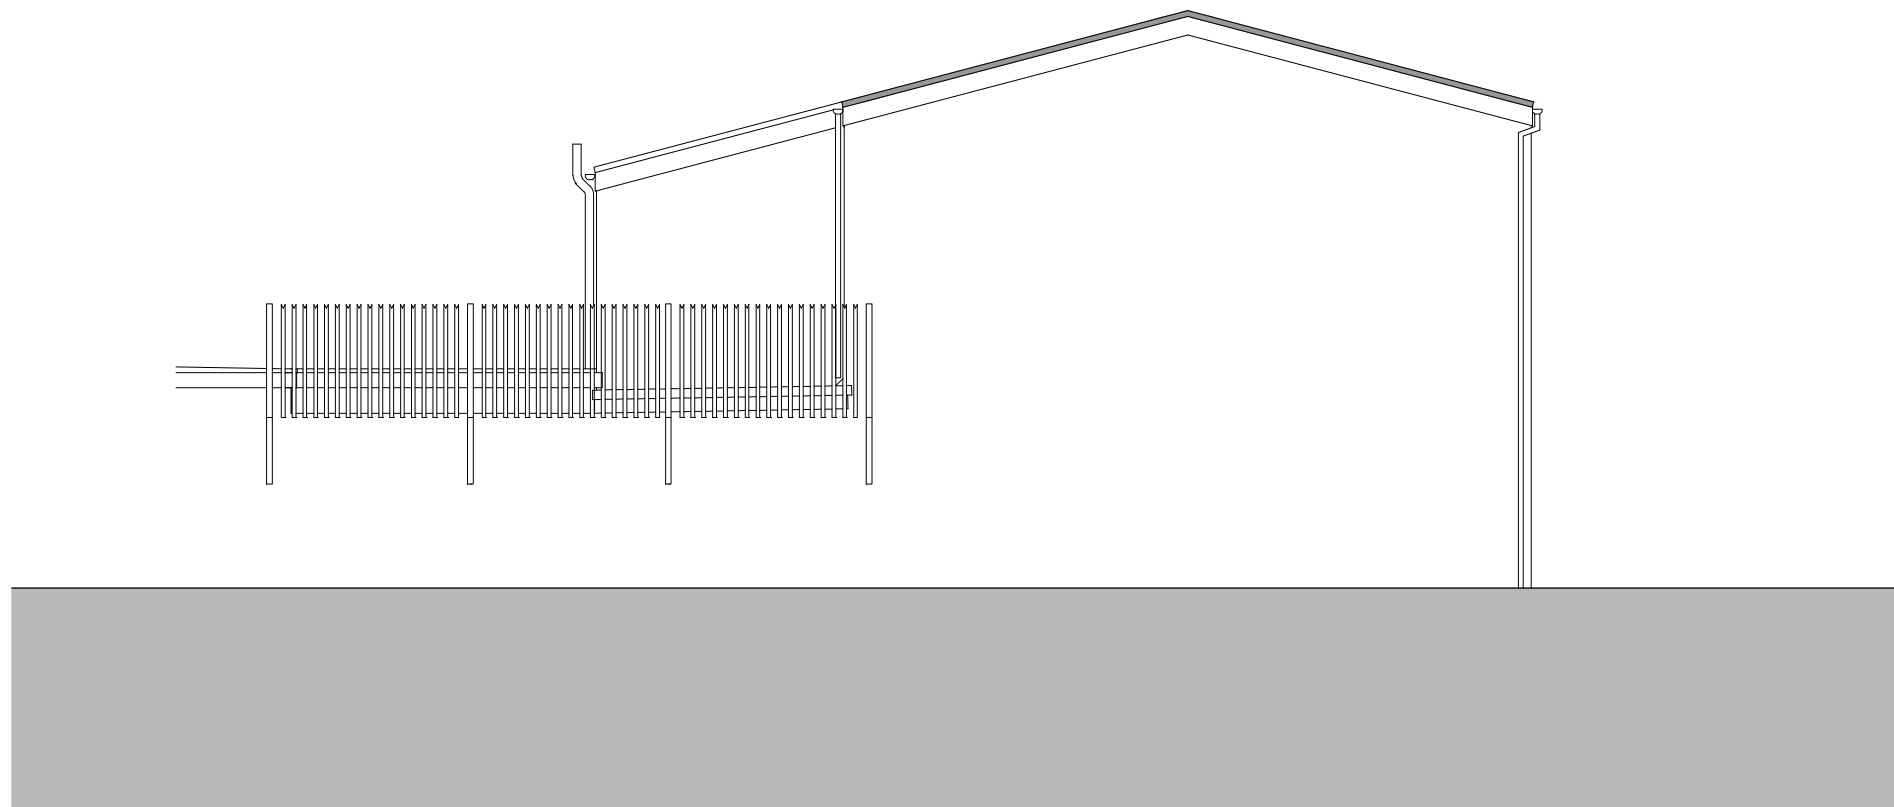

SIDE WEST FACING ELEVATION

revision	date	description	drawn	ck'd
P00	12/02/2024	Planning Submission	SAL	LV

Vincent & Partners

Studio 12, Middlethorpe Business Park
 Sim Balk Lane, Bishopthorpe, York. YO23 2BD

t: 01904 700941 e: studio@vincentandpartners.com

project:
 CONVERSION AND CHANGE OF USE
 133 LOWTHER STREET, YORK. YO31 7NA

drawing:
 EXISTING ELEVATIONS - SHEET 2


date: 12/03/24 status: PLANNING

scale: 1:100 @ A3



job number	originator	zone	level	type	role	drawing number	revision
24010						301	P00

Do not scale from this drawing
 Drawing to be read in conjunction with the specification document
 Contractor to check all dimensions on site and notify Vincent and Partners of any discrepancies prior to commencement of the works

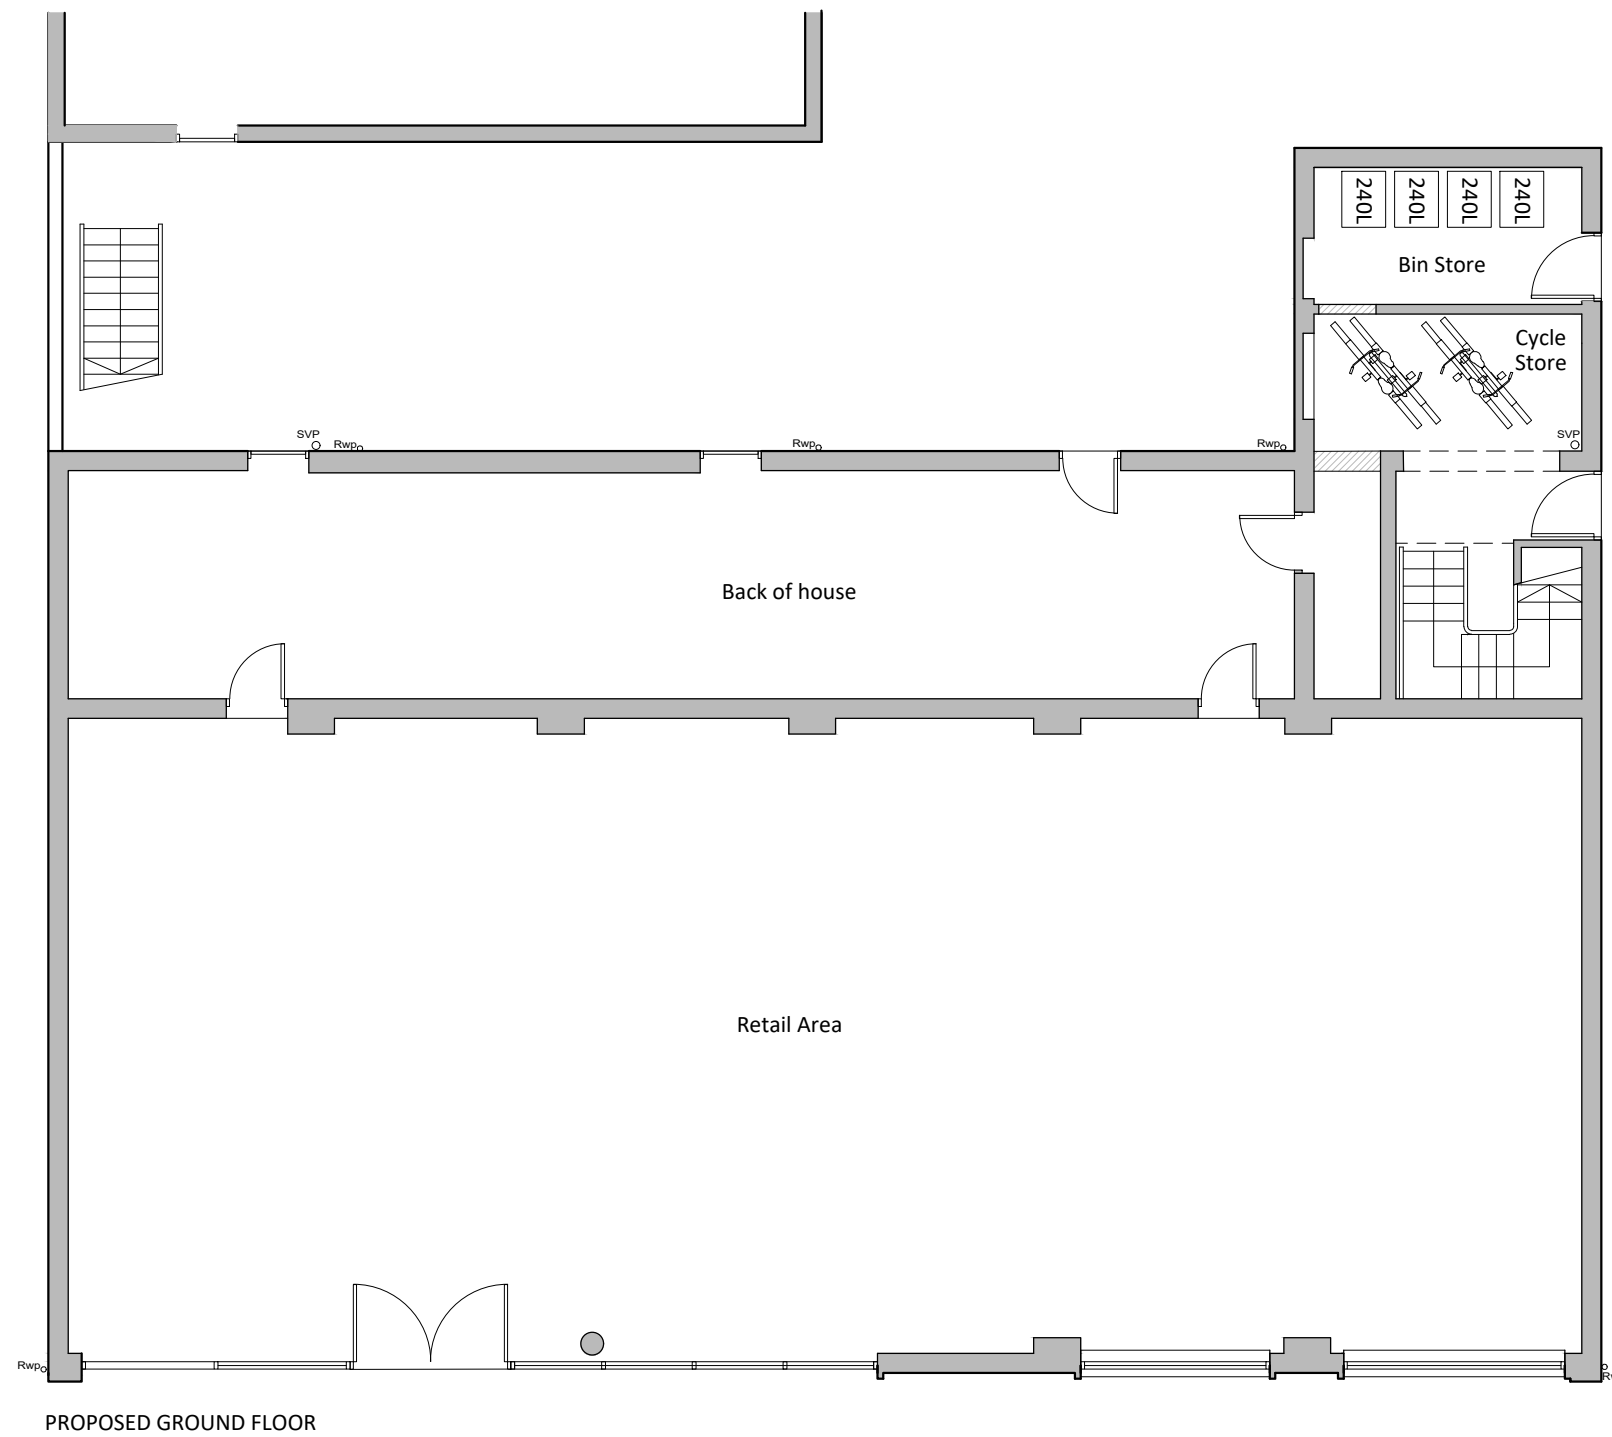

PROPOSED GROUND FLOOR PLAN



revision	date	description	drawn	ck'd
P00	12/02/2024	Planning Submission	SAL	LV

Vincent & Partners

Studio 12, Middlethorpe Business Park
 Sim Balk Lane, Bishopthorpe, York. YO23 2BD
 t: 01904 700941 e: studio@vincentandpartners.com

project:
 CONVERSION AND CHANGE OF USE
 133 LOWTHER STREET, YORK. YO31 7NA

drawing:
 PROPOSED GROUND FLOOR PLAN


date:
 12/03/24

status:
 PLANNING

scale:
 1:100 @ A3

job number	originator	zone	level	type	role	drawing number	revision
24010						1100	P00

Do not scale from this drawing
 Drawing to be read in conjunction with the specification document
 Contractor to check all dimensions on site and notify Vincent and Partners of any discrepancies prior to commencement of the works

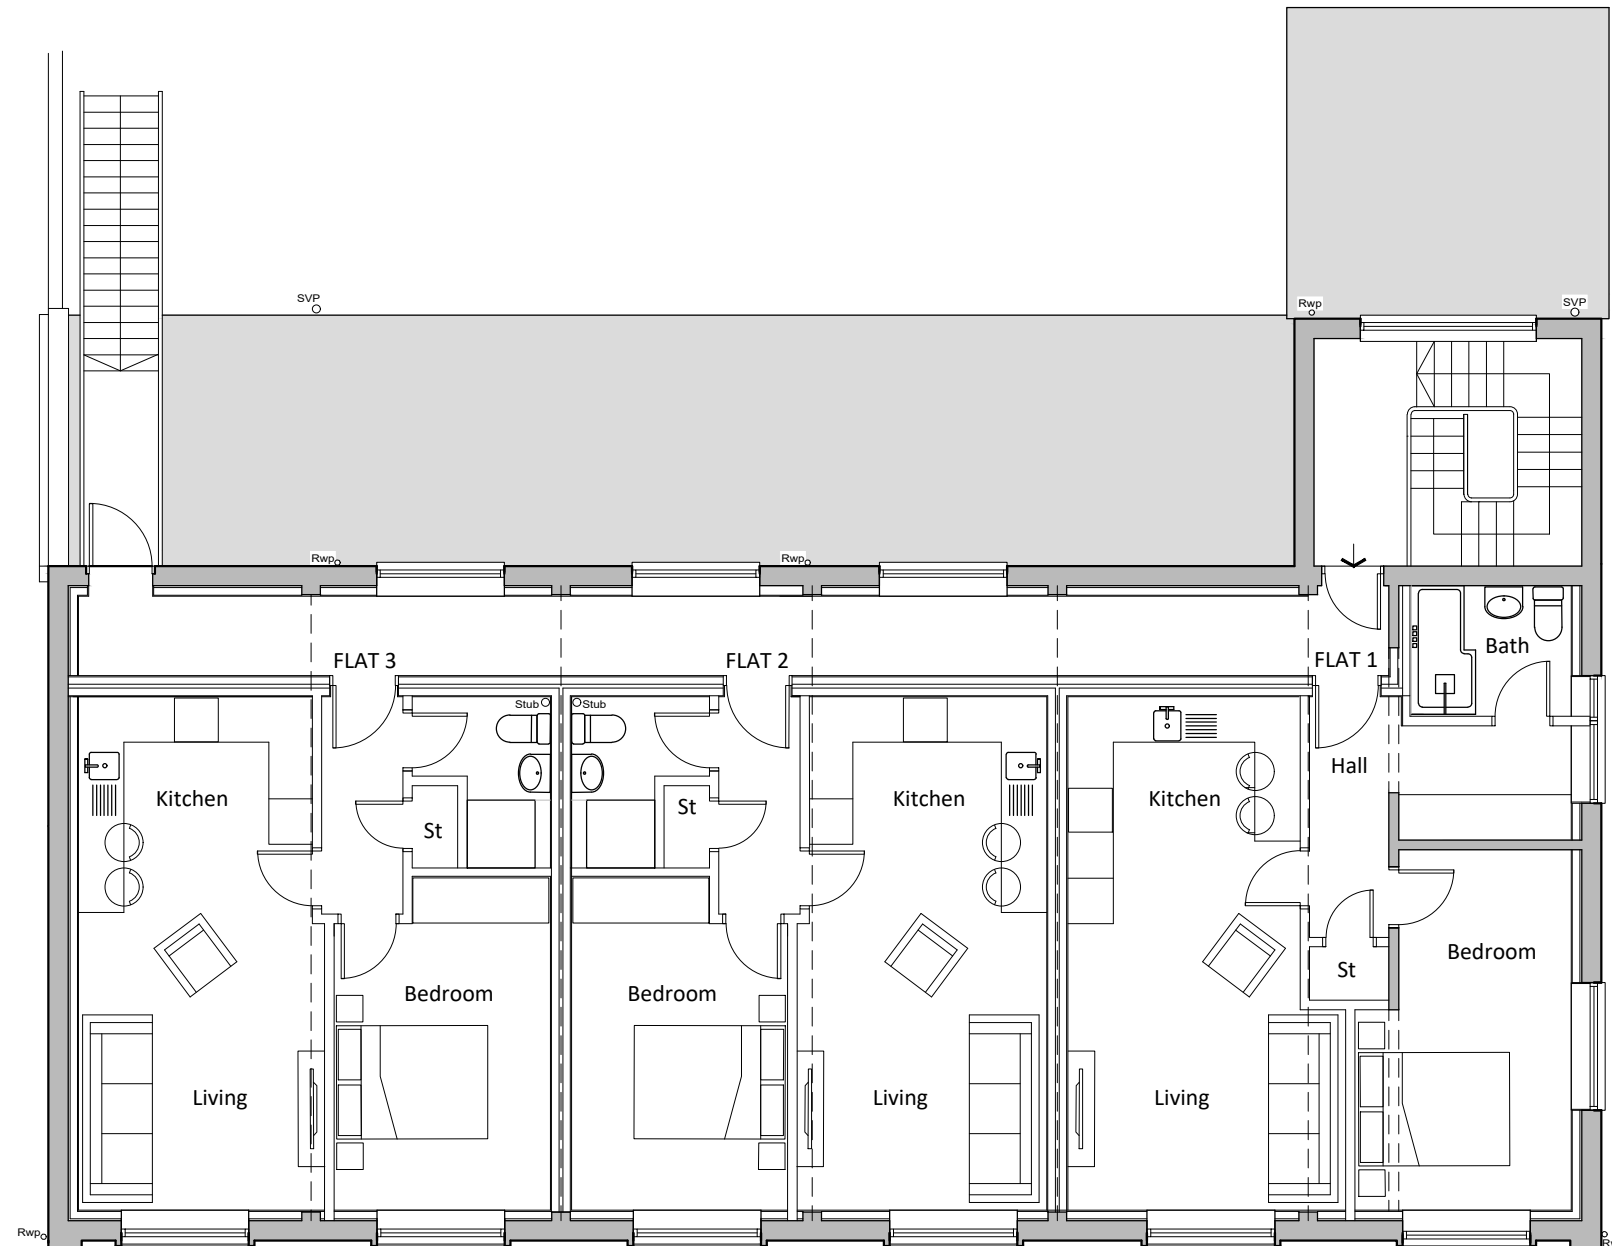

PROPOSED FIRST FLOOR



revision	date	description	drawn	ck'd
P00	12/02/2024	Planning Submission	SAL	LV

Vincent & Partners

Studio 12, Middlethorpe Business Park
 Sim Balk Lane, Bishopthorpe, York. YO23 2BD

t: 01904 700941 e: studio@vincentandpartners.com

project:
 CONVERSION AND CHANGE OF USE
 133 LOWTHER STREET, YORK. YO31 7NA

drawing:
 PROPOSED FIRST FLOOR PLAN

date:
 12/03/24

status:
 PLANNING

scale:
 1:100 @ A3




job number	originator	zone	level	type	role	drawing number	revision
24010						1101	P00

Do not scale from this drawing
 Drawing to be read in conjunction with the specification document
 Contractor to check all dimensions on site and notify Vincent and Partners
 of any discrepancies prior to commencement of the works



FRONT NORTH FACING ELEVATION

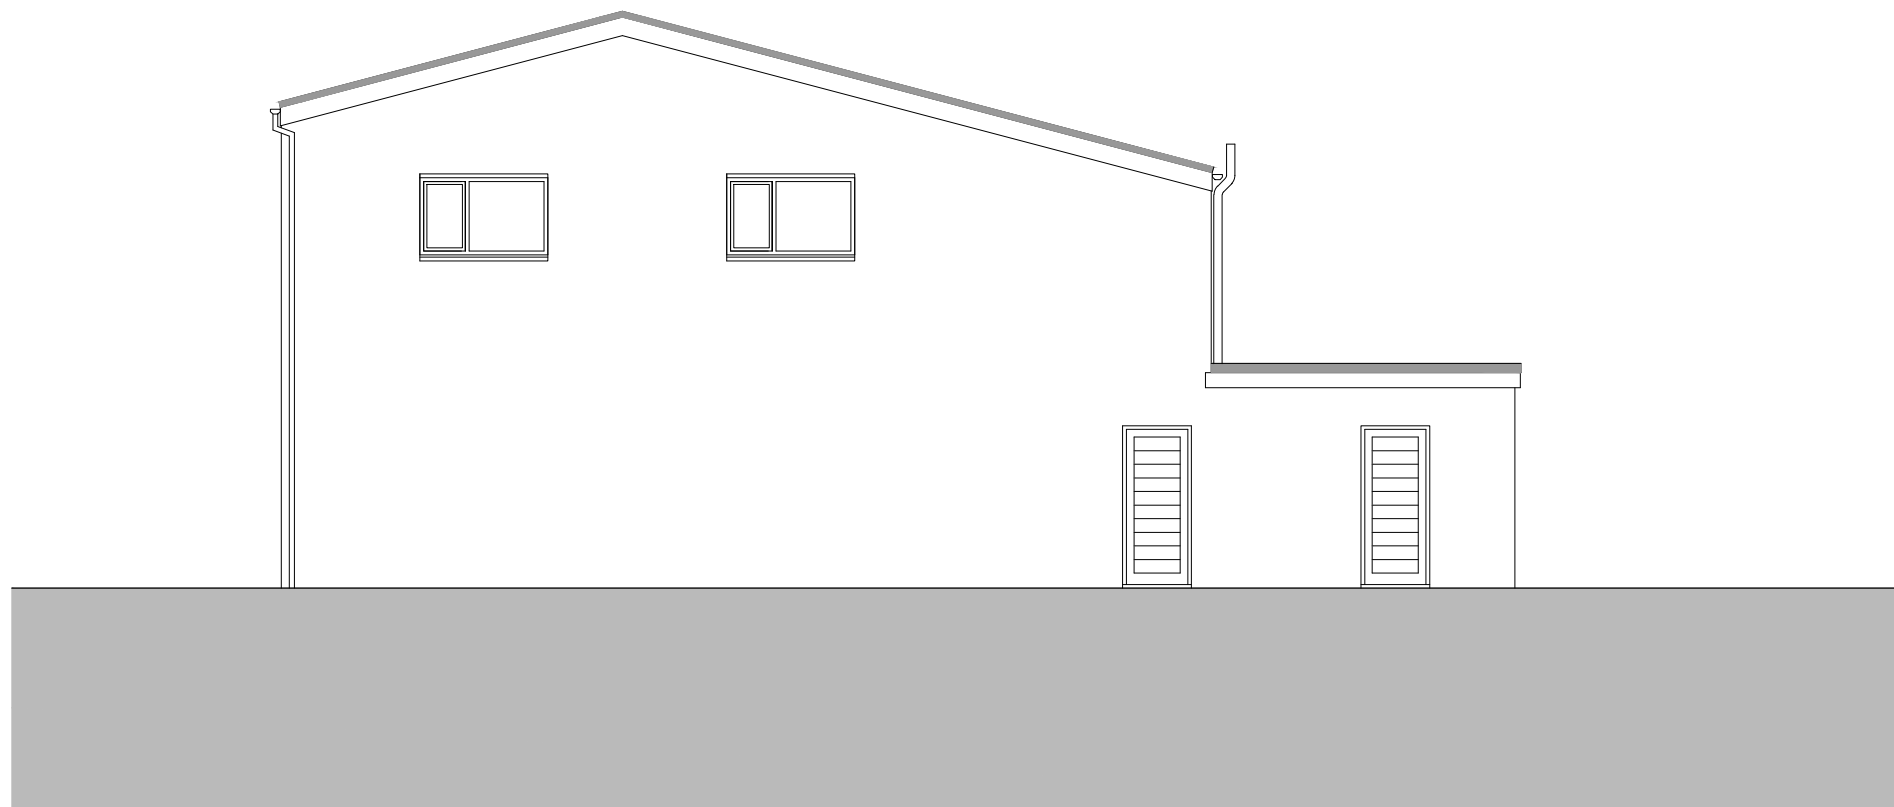

SIDE EAST FACING ELEVATION

revision	date	description	drawn	ck'd
P00	12/02/2024	Planning Submission	SAL	LV

Vincent & Partners

Studio 12, Middlethorpe Business Park
 Sim Balk Lane, Bishopthorpe, York. YO23 2BD

t: 01904 700941 e: studio@vincentandpartners.com

project:
 CONVERSION AND CHANGE OF USE
 133 LOWTHER STREET, YORK. YO31 7NA

drawing:
 PROPOSED ELEVATIONS - SHEET 1


date: 12/03/24 status: PLANNING

scale: 1:100 @ A3




job number	originator	zone	level	type	role	drawing number	revision
24010						1300	P00

Do not scale from this drawing
 Drawing to be read in conjunction with the specification document
 Contractor to check all dimensions on site and notify Vincent and Partners
 of any discrepancies prior to commencement of the works

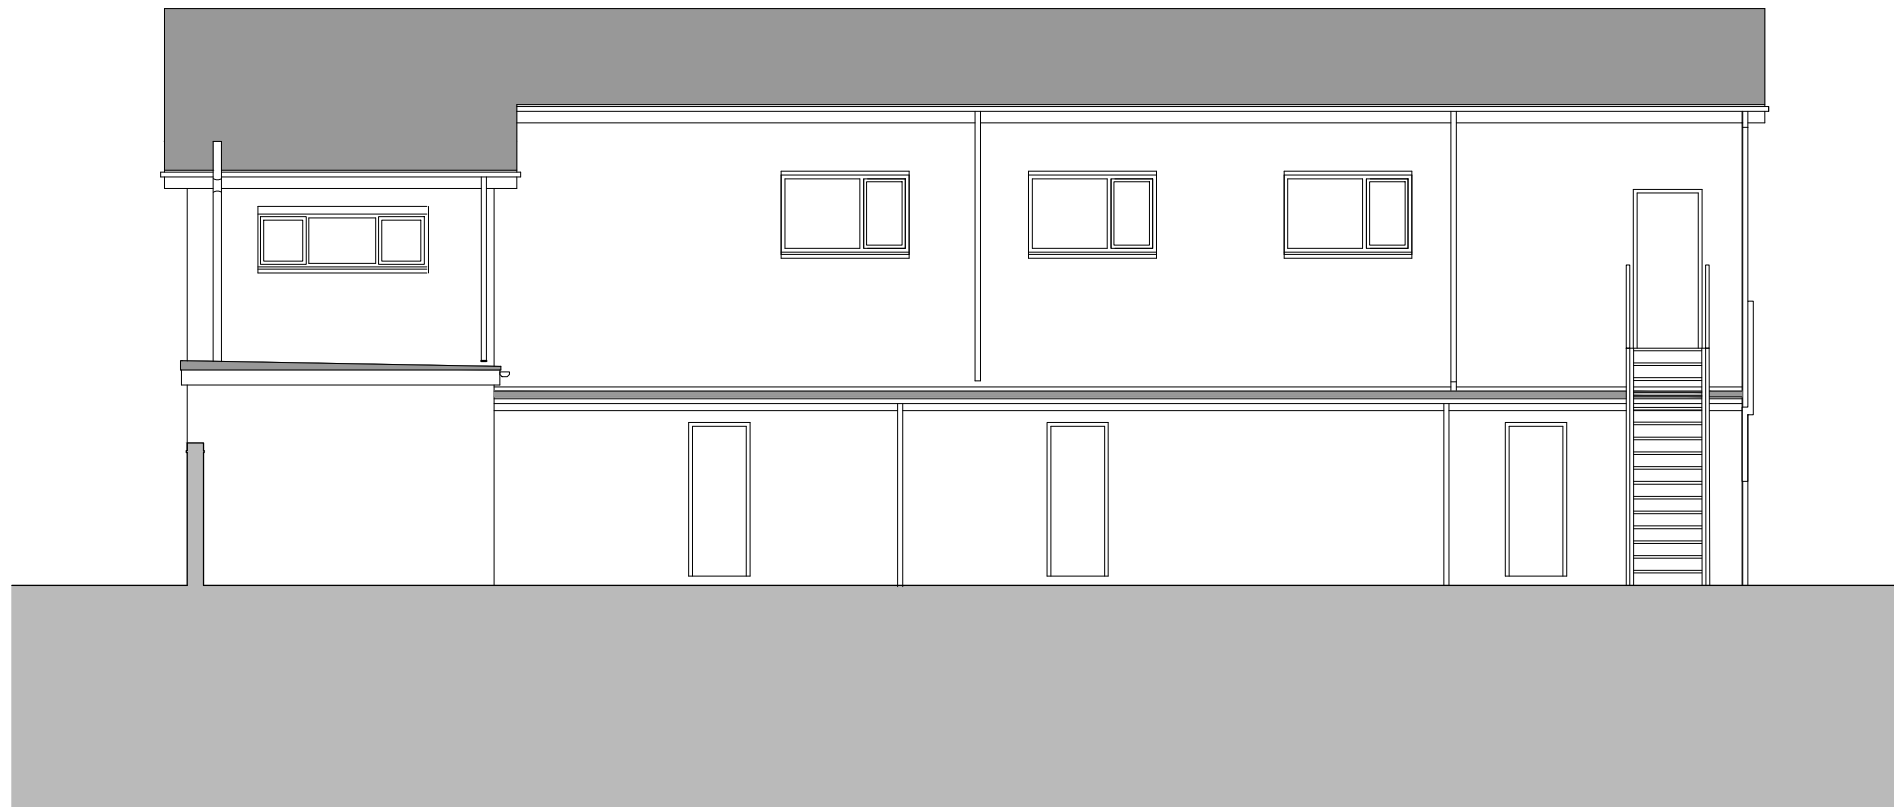

REAR SOUTH FACING ELEVATION

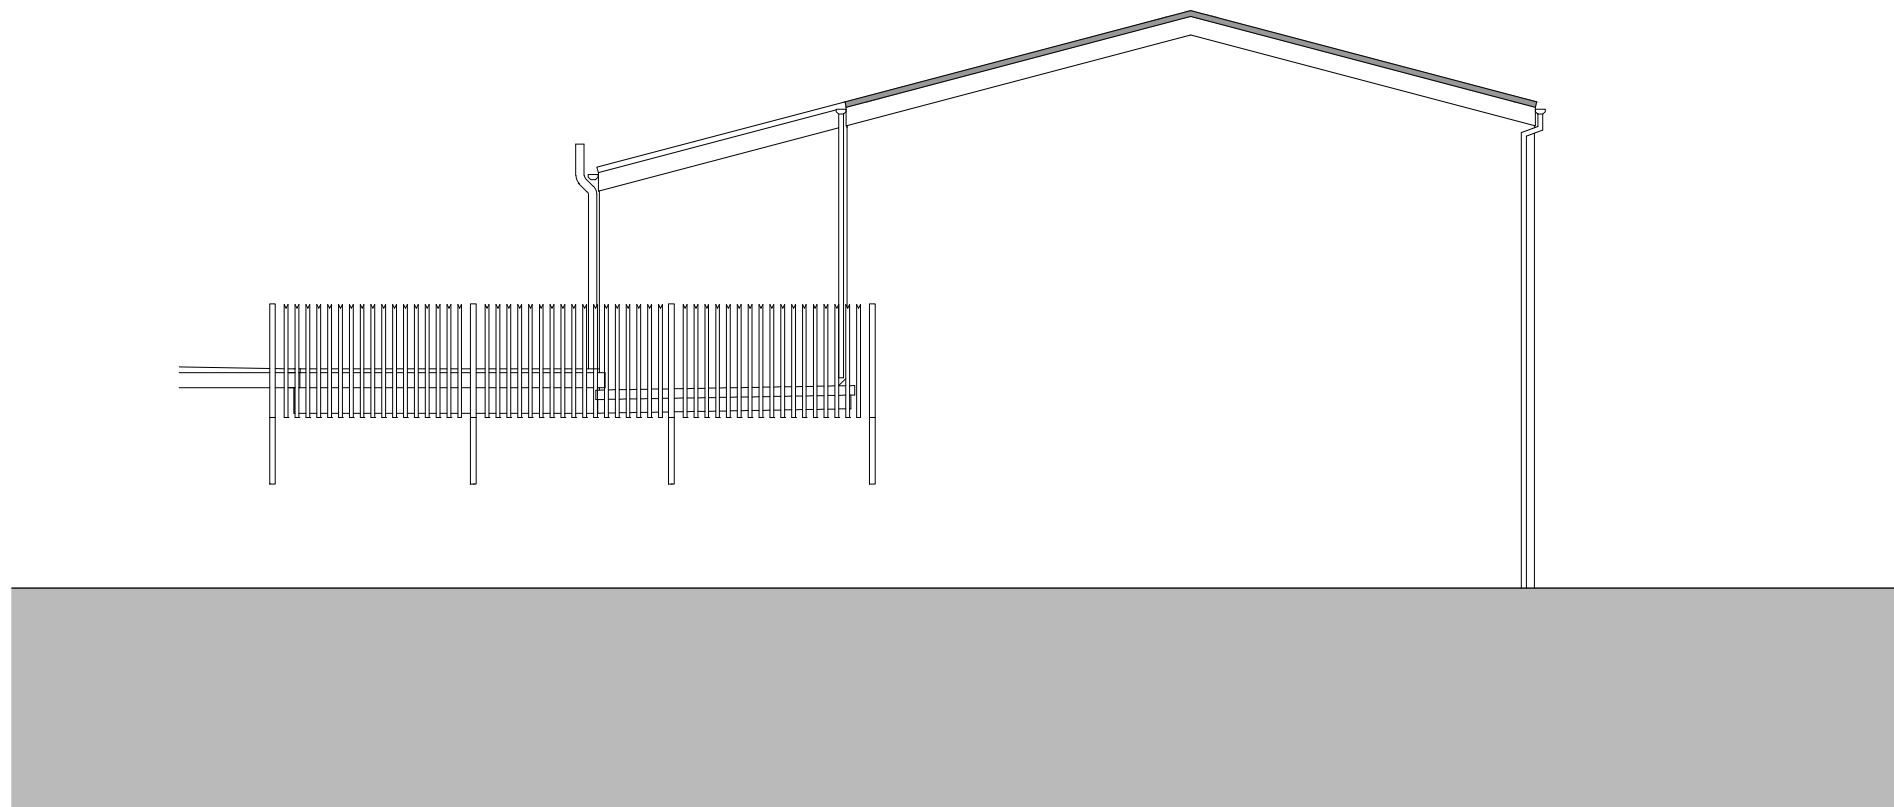

SIDE WEST FACING ELEVATION

revision	date	description	drawn	ck'd
P00	12/02/2024	Planning Submission	SAL	LV

Vincent & Partners

Studio 12, Middlethorpe Business Park
 Sim Balk Lane, Bishopthorpe, York. YO23 2BD

t: 01904 700941 e: studio@vincentandpartners.com

project:
 CONVERSION AND CHANGE OF USE
 133 LOWTHER STREET, YORK. YO31 7NA

drawing:
 PROPOSED ELEVATIONS - SHEET 2

date: 12/03/24 status: PLANNING

scale: 1:100 @ A3



job number	originator	zone	level	type	role	drawing number	revision
24010						1301	P00