


Existing detached garage
demolished in December 2023
prior to this planning application.

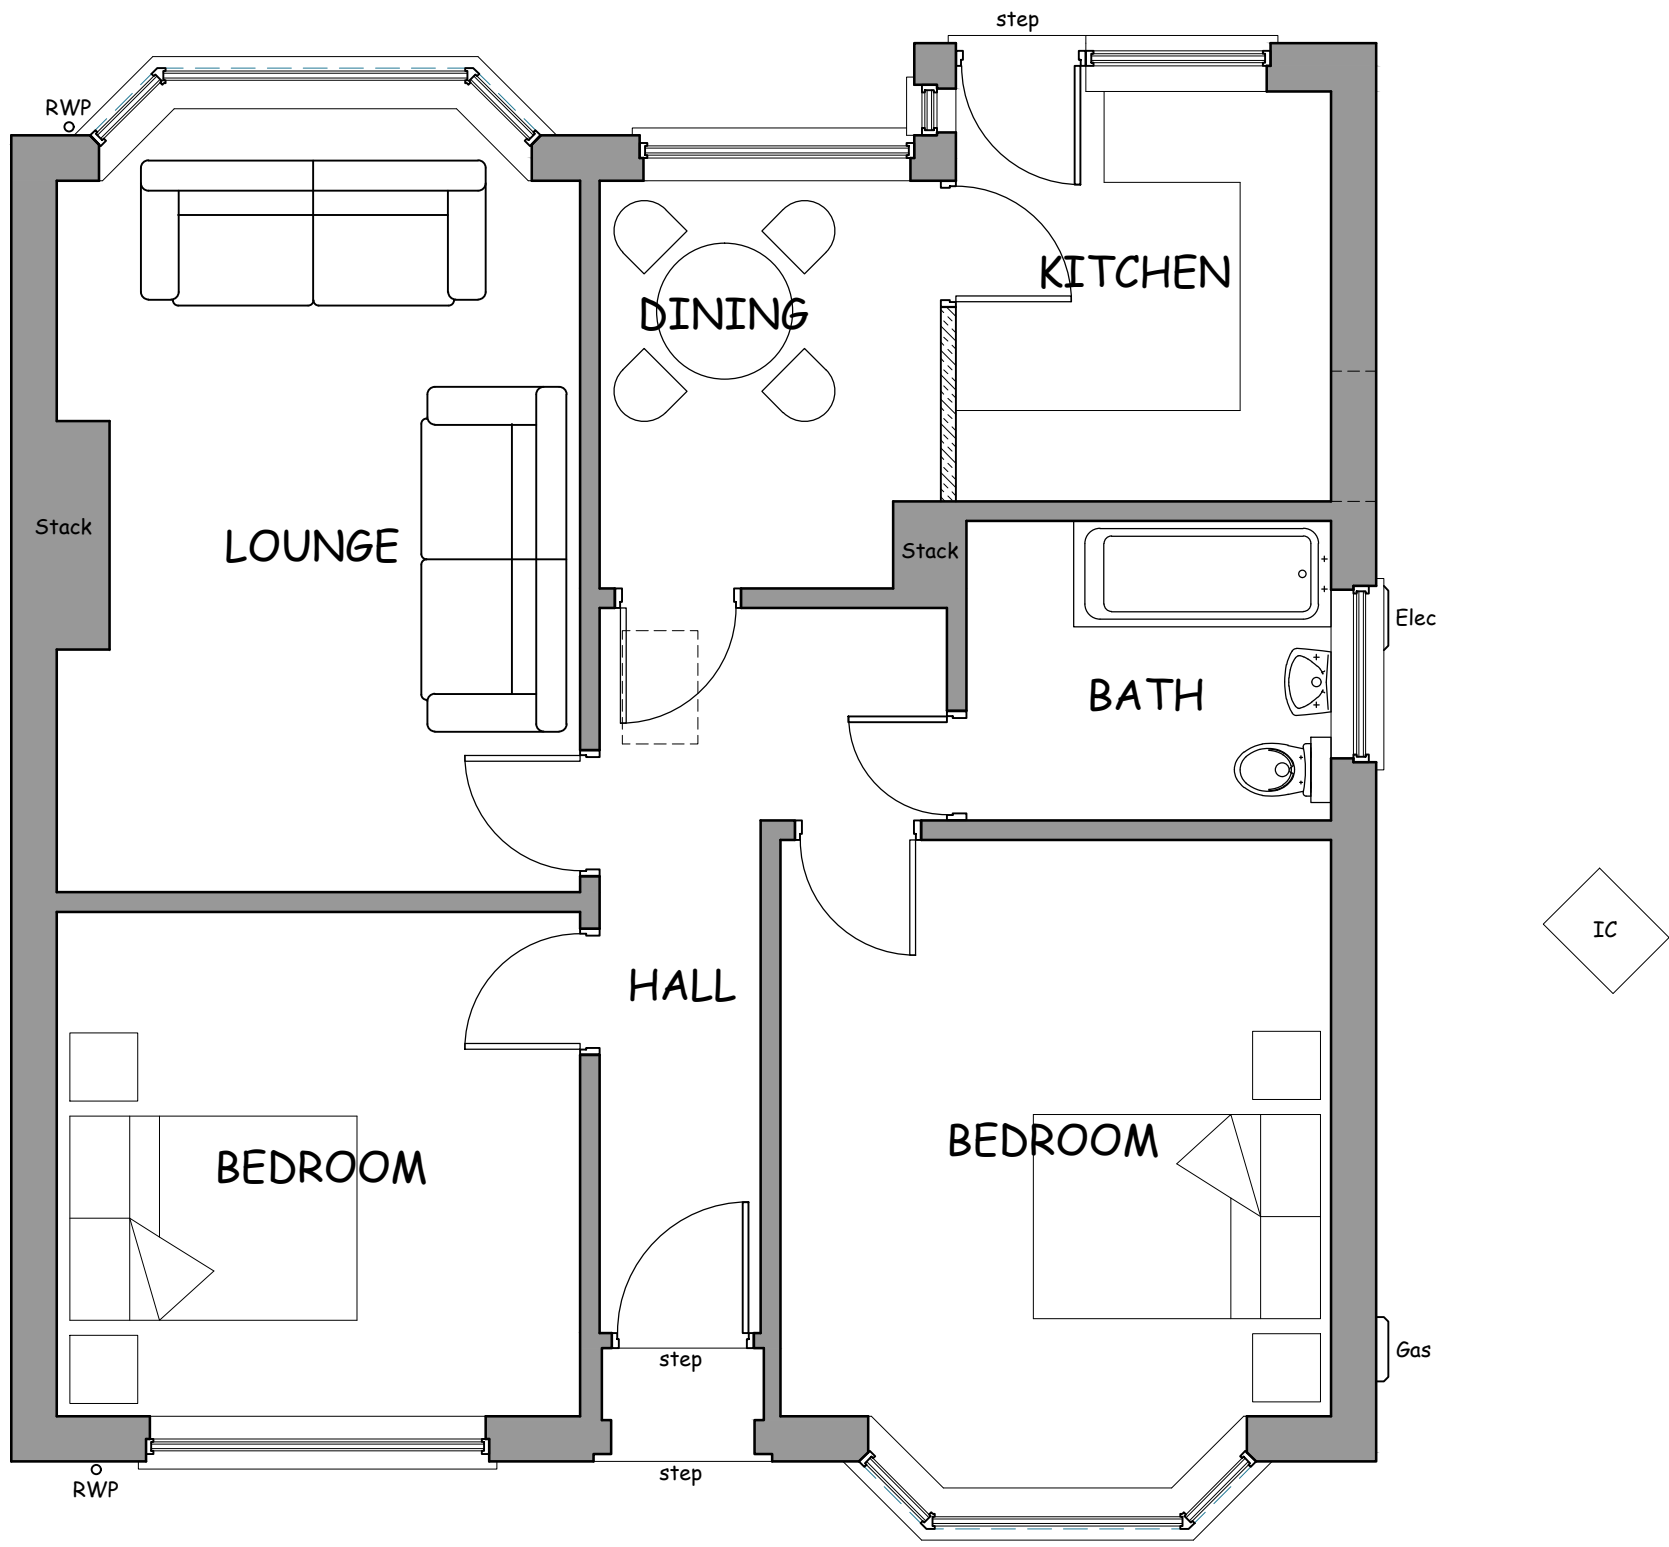

GENERAL NOTES

1. Do not scale off this drawing, work to figured dimensions in all cases.
2. All sizes shown on this drawing are in millimetres and should be checked on site.
3. Related Drawings: 430/GW/DVW/01 to 10 inc.



Applicant: **Mr & Mrs D Wilson**
40 Linden Close
York YO32 9RQ

Drawing Title: **Existing Ground Floor Plan**
Scale: **1:50 @ A3**

Project: **Ground Floor Extension and Loft Conversion**
Date: **January 2024**

DRG No: **430/GW/DVW-01**

REV **1**