




NB
 Do not scale from this drawing, only written dimensions are to be used
 any other dimension are to be checked prior to work commencing
 Extent of work shown does not indicate that an asbestos survey has
 been carried out and reference should be made to the client for this
 information prior to work commencing

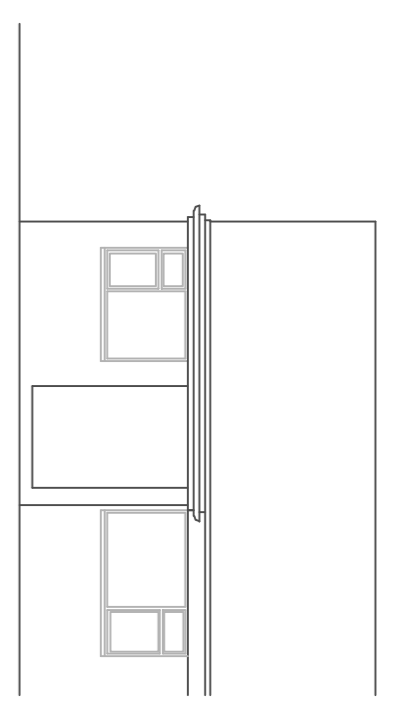


Front Elevation

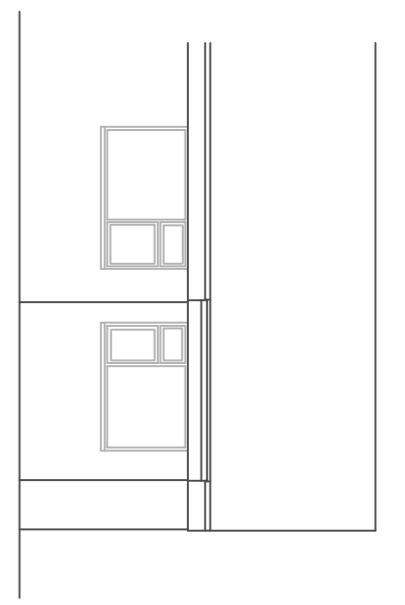


Rear Elevation

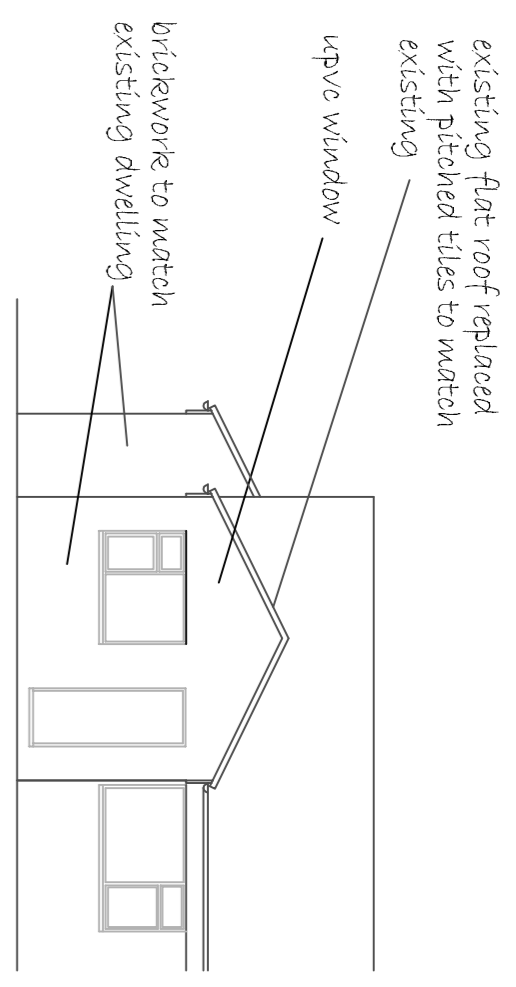


Front Elevation

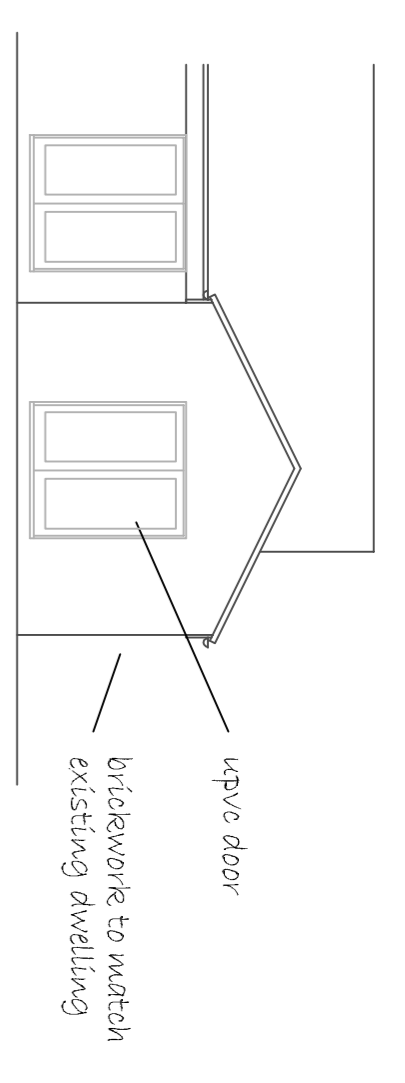


Rear Elevation

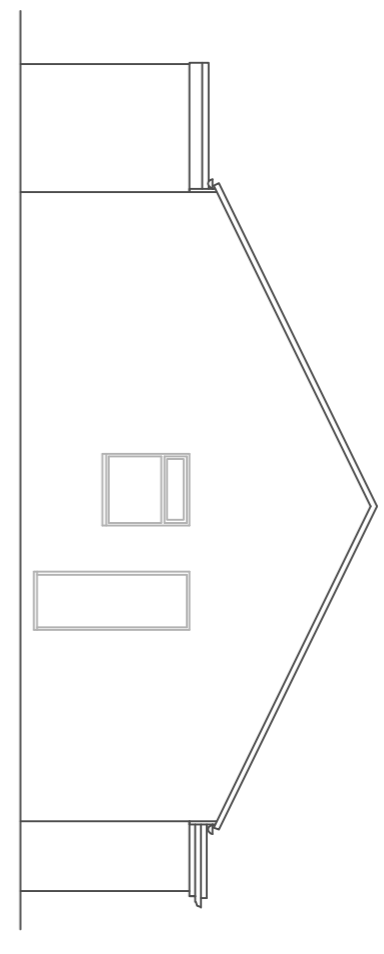


Side Elevation

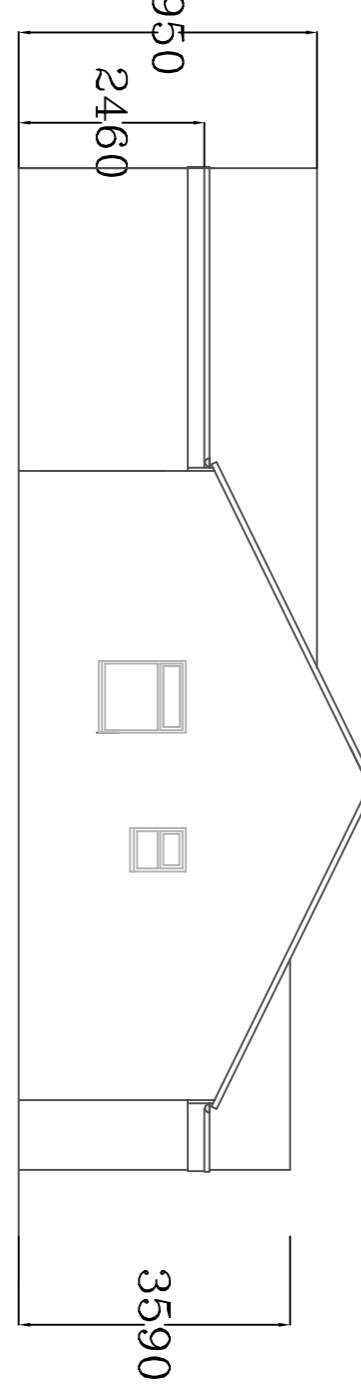


Side Elevation

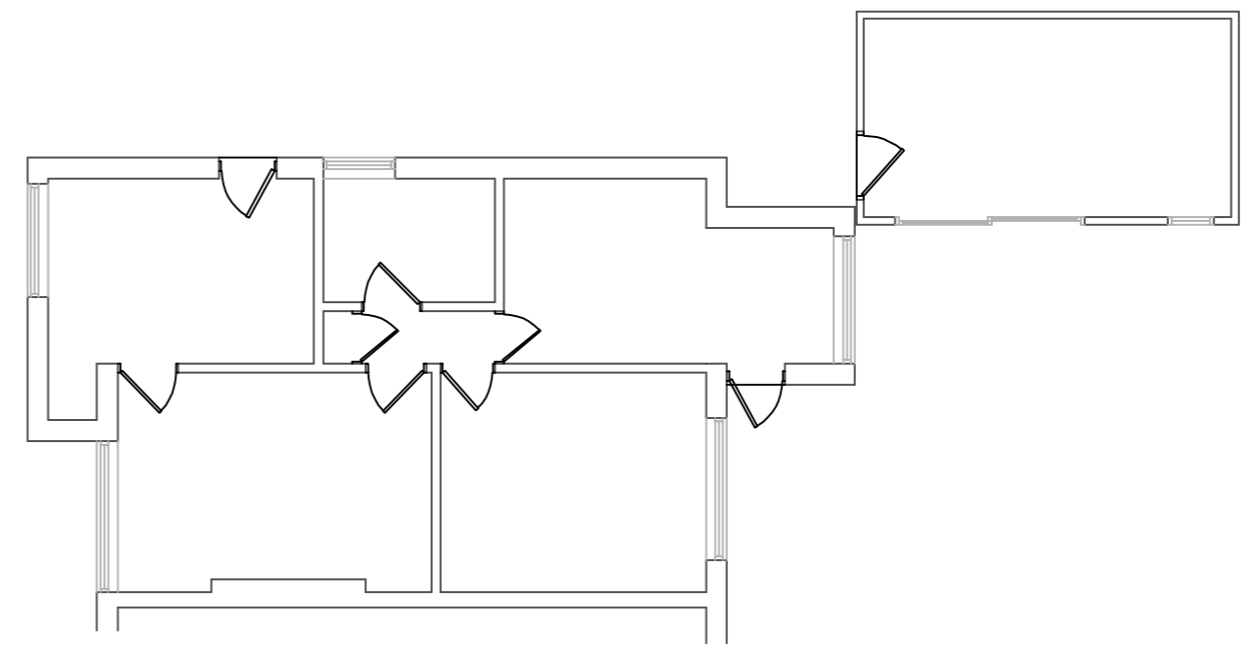


Ground Floor Plan
EXISTING

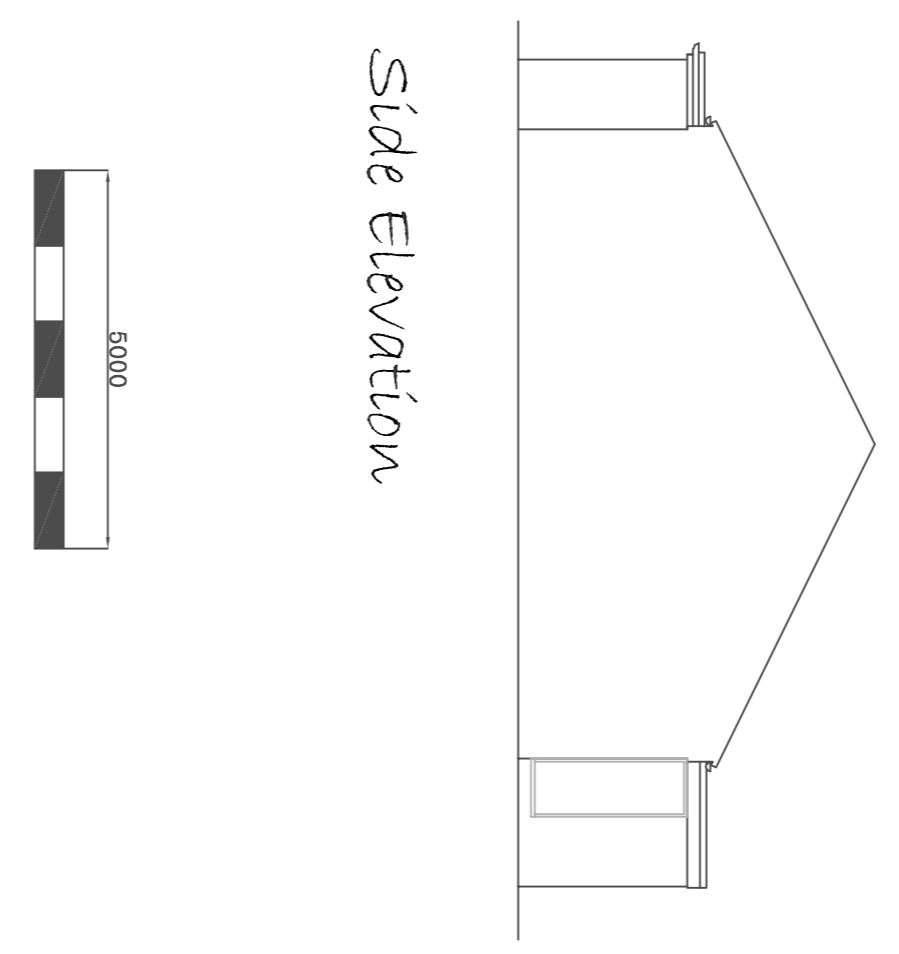


Side Elevation

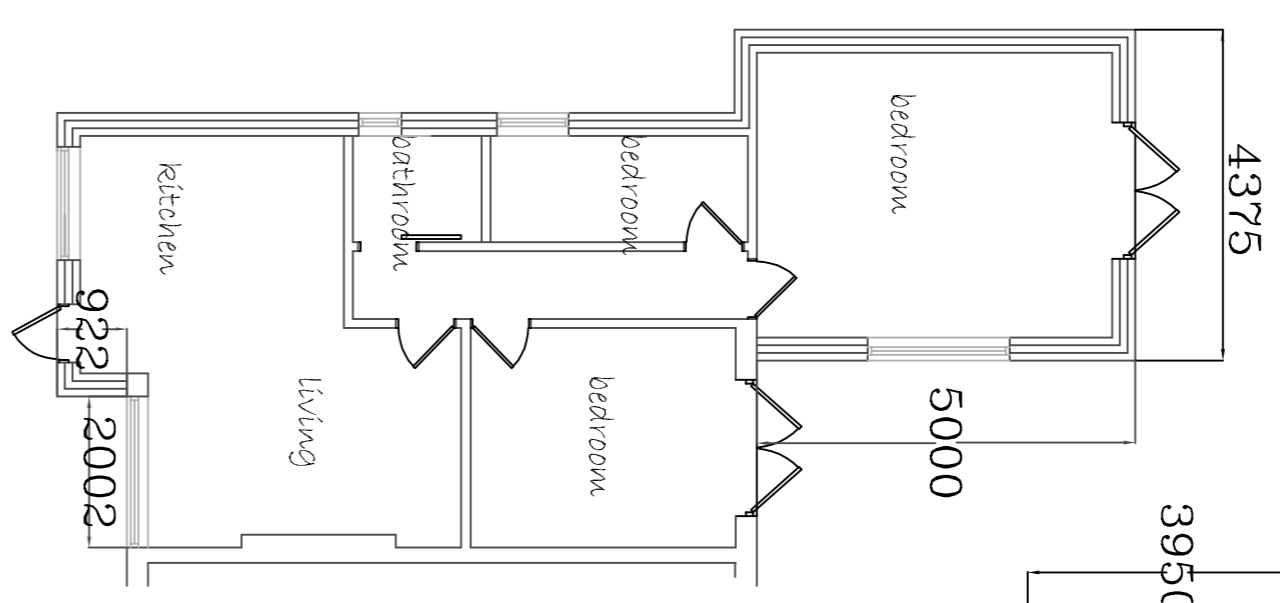

Ground Floor Plan
PROPOSED

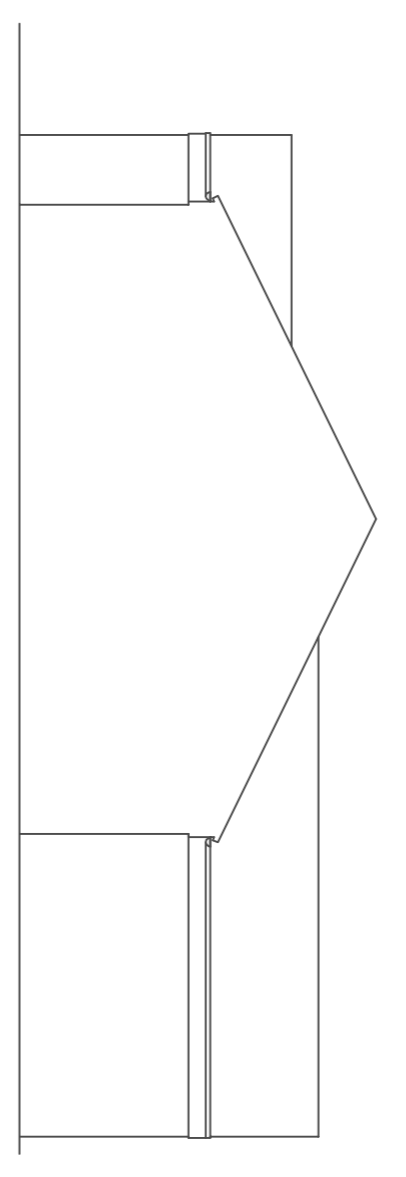

Side Elevation

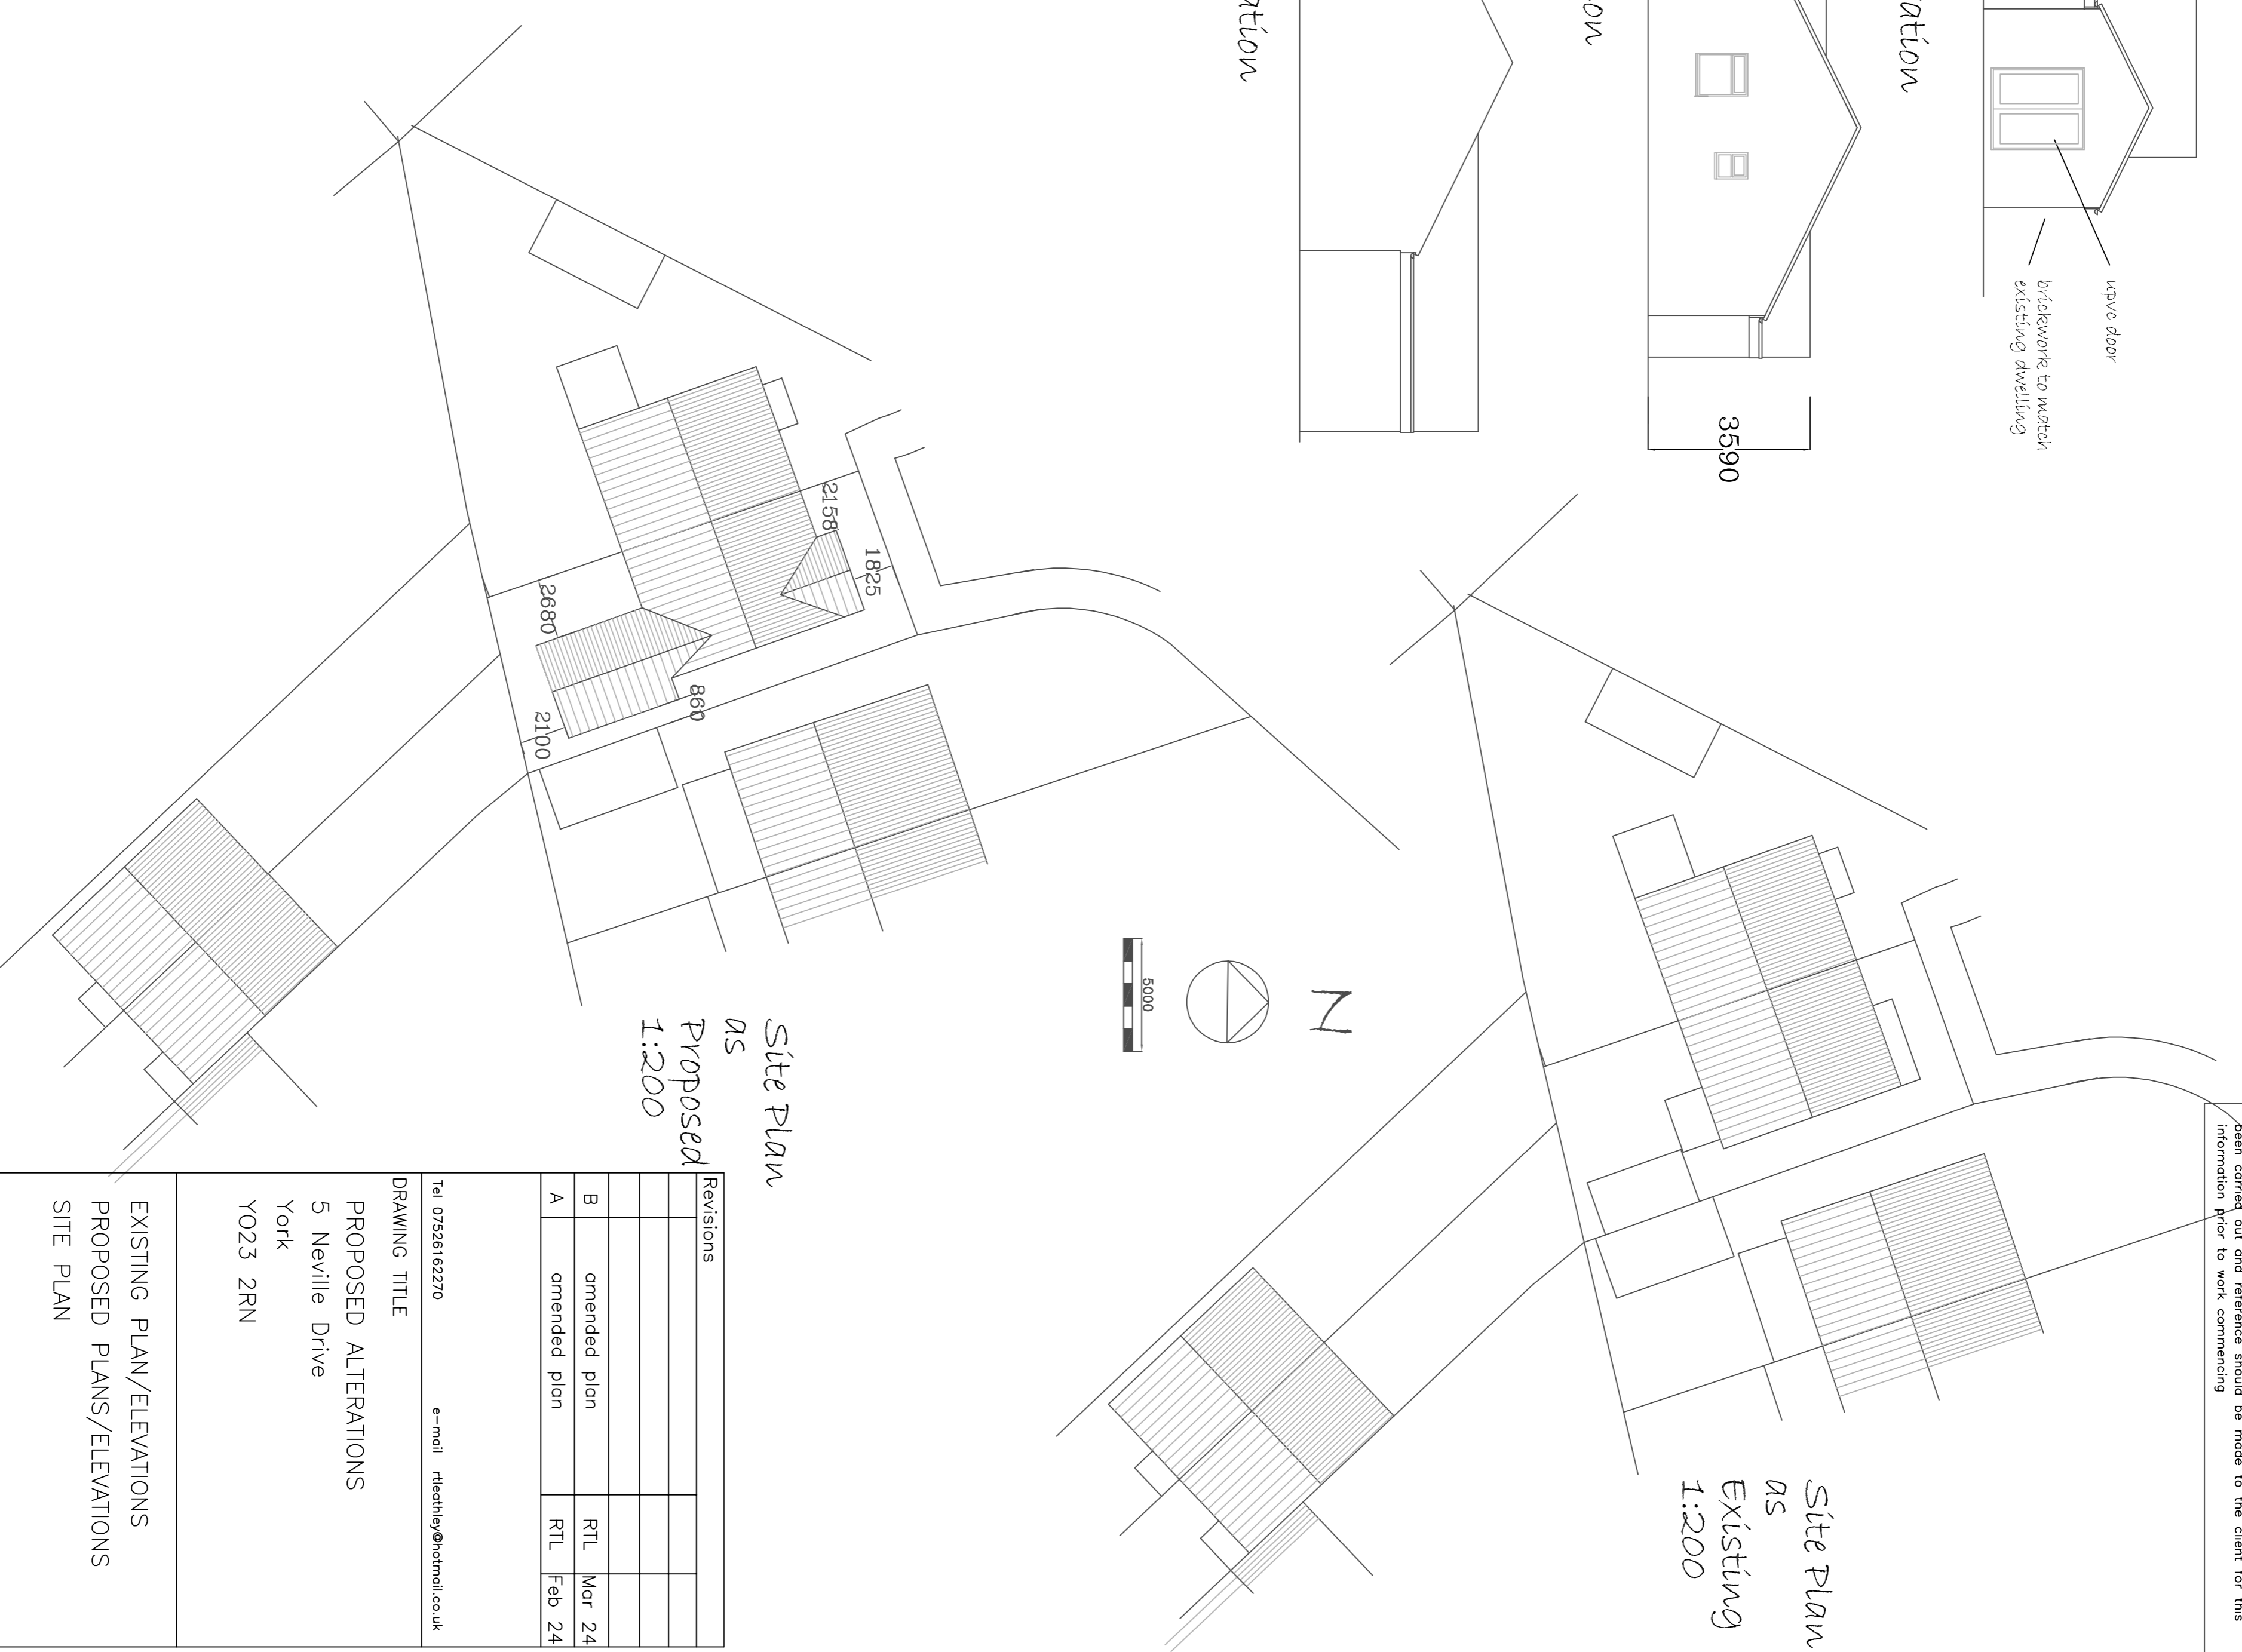

Site Plan
 AS
 Proposed
 1:200

Site Plan
 AS
 Existing
 1:200

Revisions			
B	omended plan	RTL	Mar 24
A	omended plan	RTL	Feb 24

Tel: 07526182270 e-mail: r1eech@btinternet.co.uk
 DRAWING TITLE
 PROPOSED ALTERATIONS
 5 Neville Drive
 York
 YO23 2RN

EXISTING PLAN/ELEVATIONS
 PROPOSED PLANS/ELEVATIONS
 SITE PLAN

SCALE	DATE
1:100	Nov 2023
DRAWING NUMBER	
ND//2024/01A	