


Do not scale from this drawing
 The Contractor is to check all dimensions on site and report discrepancies to the designer.
 All rights described in Chapter IV of the Copyright, Designs and Patents Act 1988 have been generally asserted.
 Michael Ragg Architecture & Design Limited
 Registered Company No. 08461070




Existing Front Elevation
 From the East

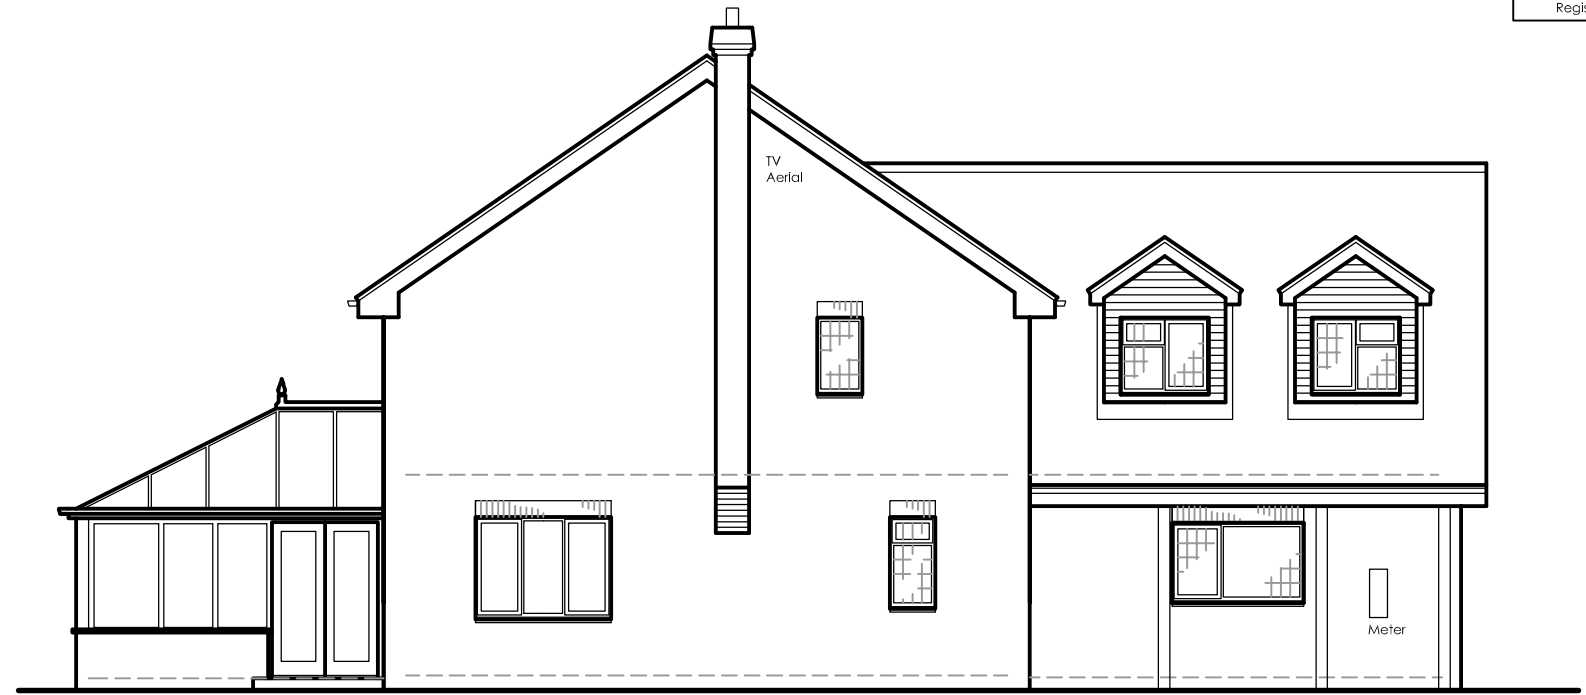

Existing Side Elevation
 From the South

Existing Finishes :

- Walls – Facing brick.
- Windows & Patio Doors – Brown painted timber casement windows, patio doors are brown PPC aluminium.
- Conservatory Windows & Doors – Brown painted timber.
- Roof – no changes.
- Cladding to 2No. Roof Dormers, 2No. front bedroom gables & side of covered entrance walkway - Brown painted timber weatherboarding.
- External Front Door - Brown painted timber.
- Rainwater Goods – Mixture of black and brown square shaped gutters & down pipes.
- Existing Timber Fascias & Soffits – Dark brown paint.

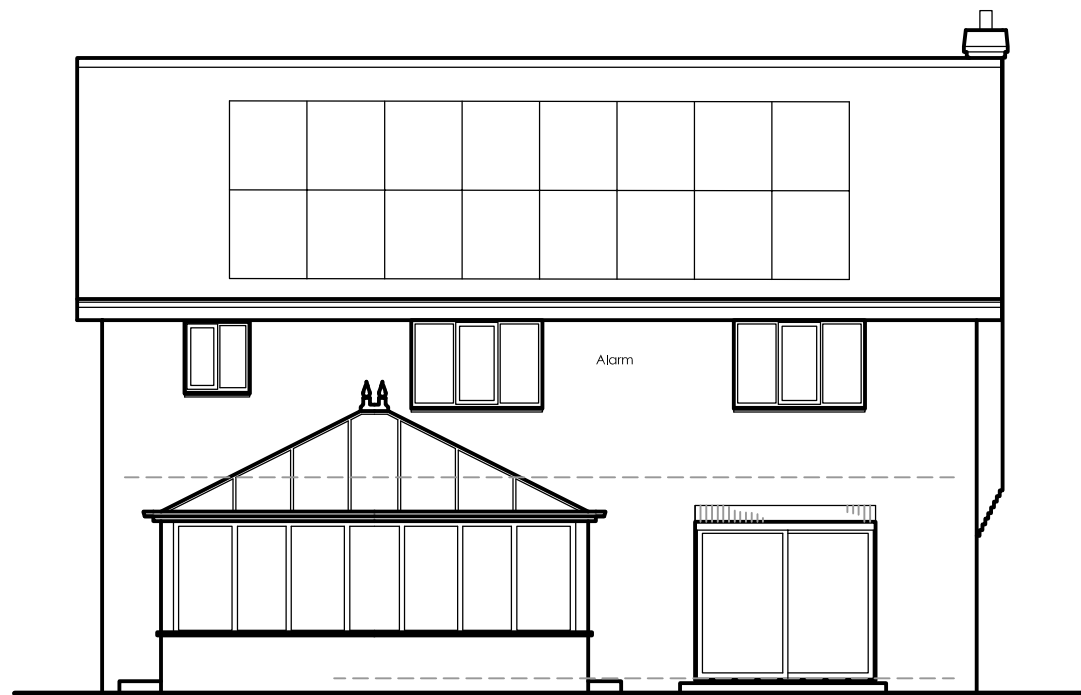

Existing Rear Elevation
 From the West



Existing Side Elevation
 From the North

**Michael Ragg
 Architecture & Design**
 45 Lindley Street, York, YO24 4JG T: 01904 789 224
 www.michaelragg.com M: 07956 535 282

drawn : MR	check : NOE	
PROJECT		
Renovations at 37 The Old Village, Huntington, York, YO32 9RA		
DRAWING		
Existing Elevations		
SCALE	DATE	
1:100 @ A3	11-01-2024	
REF	NUMBER	REV
YO32	10	-