



Do not scale from this drawing
 The Contractor is to check all dimensions on site and report discrepancies to the designer.
 All rights described in Chapter IV of the Copyright, Designs and Patents Act 1988 have been generally asserted.
 Michael Ragg Architecture & Design Limited
 Registered Company No. 08481070

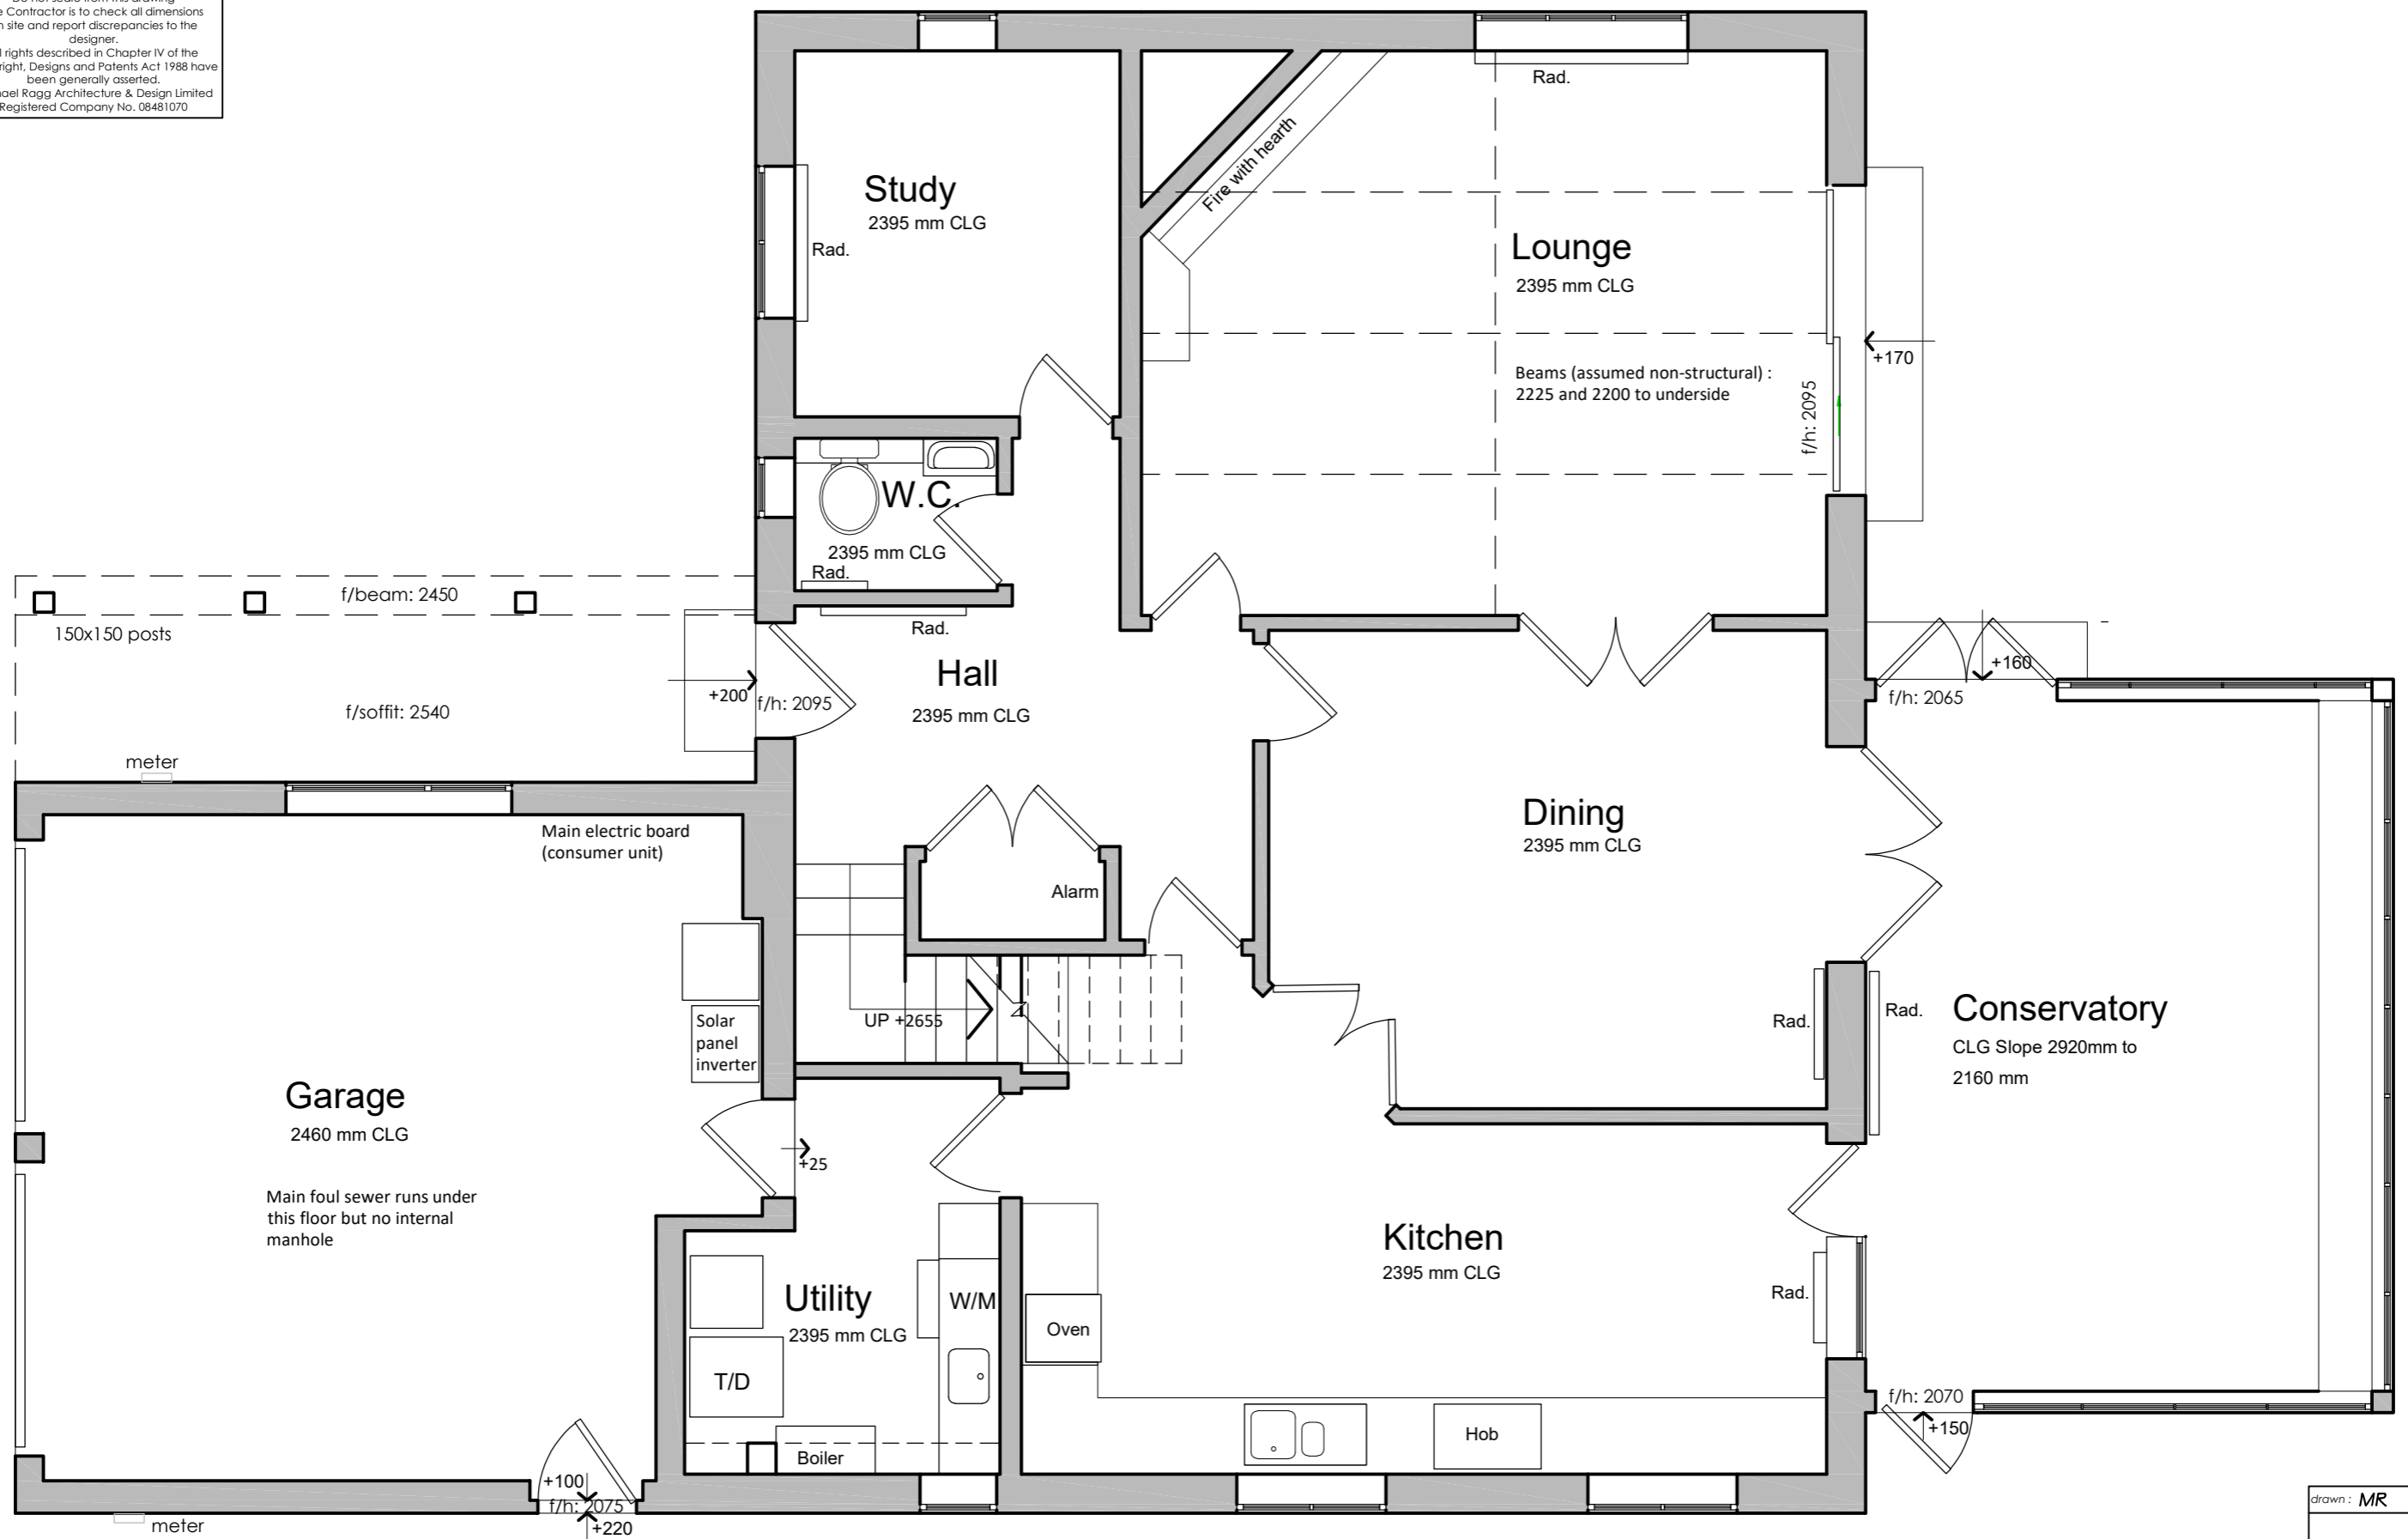

Existing Ground Floor

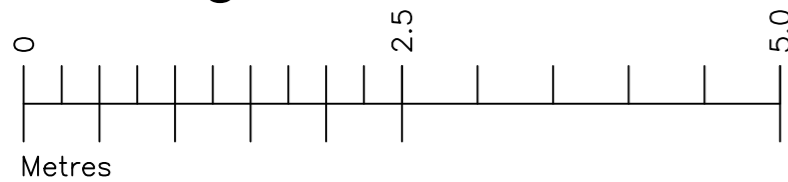

drawn: **MR** check: **NOE**

PROJECT
Renovations at
37 The Old Village,
Huntington, York, YO32 9RA

DRAWING
Existing
Ground Floor Plan

SCALE DATE
1:50 @ A3 21-12-2023

REF	NUMBER	REV
YO32	05	-

Michael Ragg
Architecture & Design
45 Lindley Street, York, YO24 4JG T: 01904 789 224
www.michaelragg.com M: 07956 535 282