


Proposed Front Elevation

Proposed Side Elevation

Proposed Rear Elevation

Proposed Side Elevation

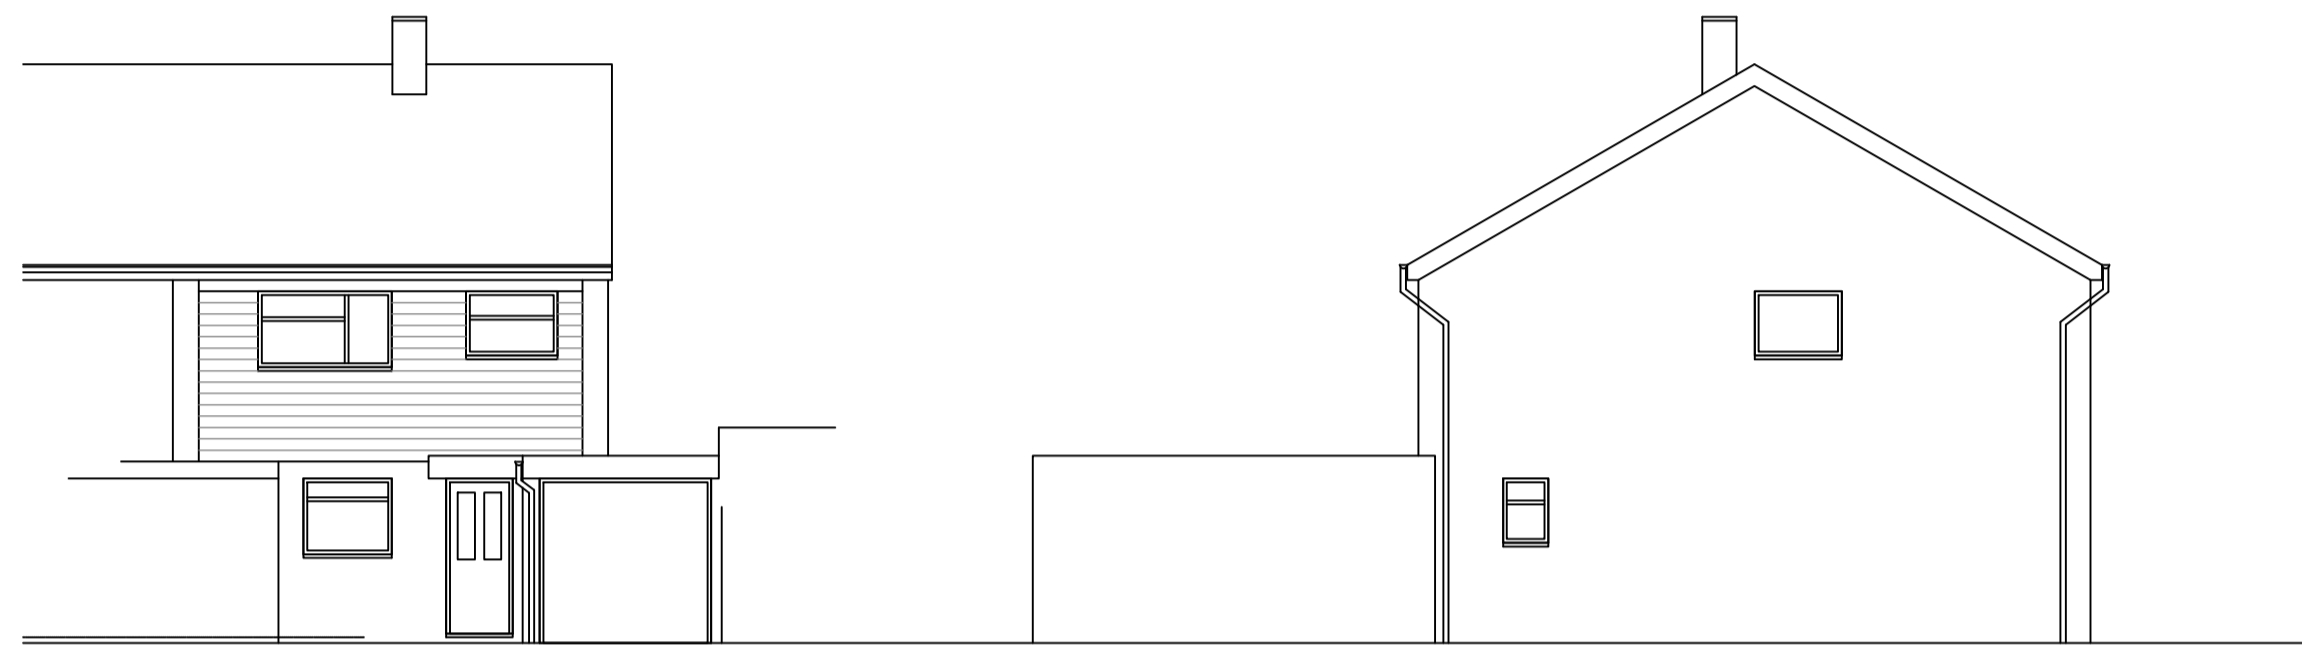


Existing Front Elevation

Existing Side Elevation




Existing Rear Elevation


Proposed Side Elevation

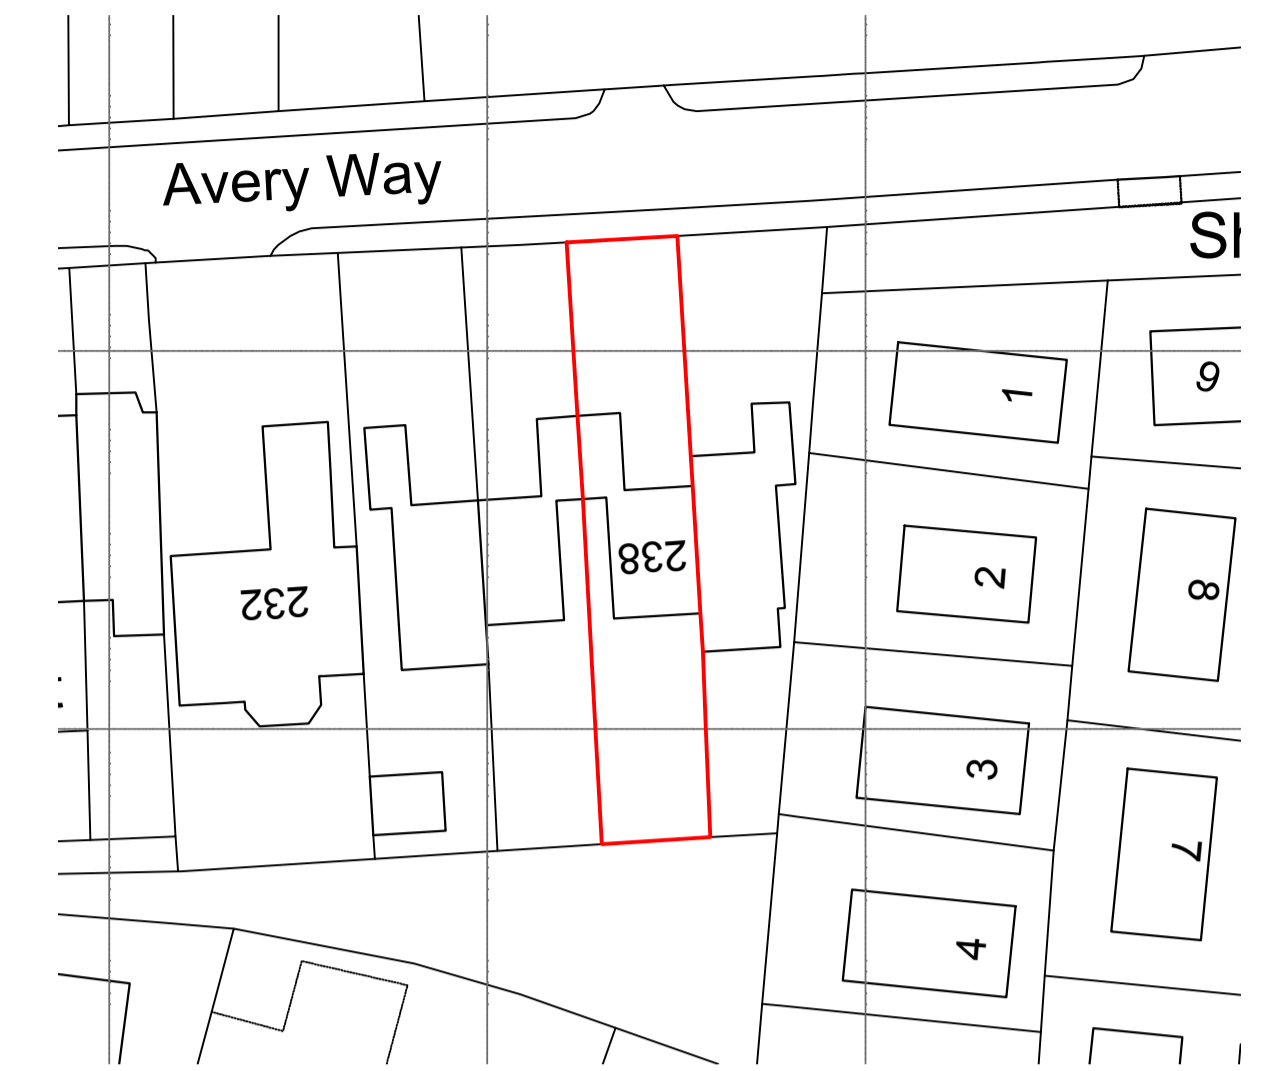


BLOCK PLAN 1-500
0 5 10 15 20 25
Scale Bar at 1:500

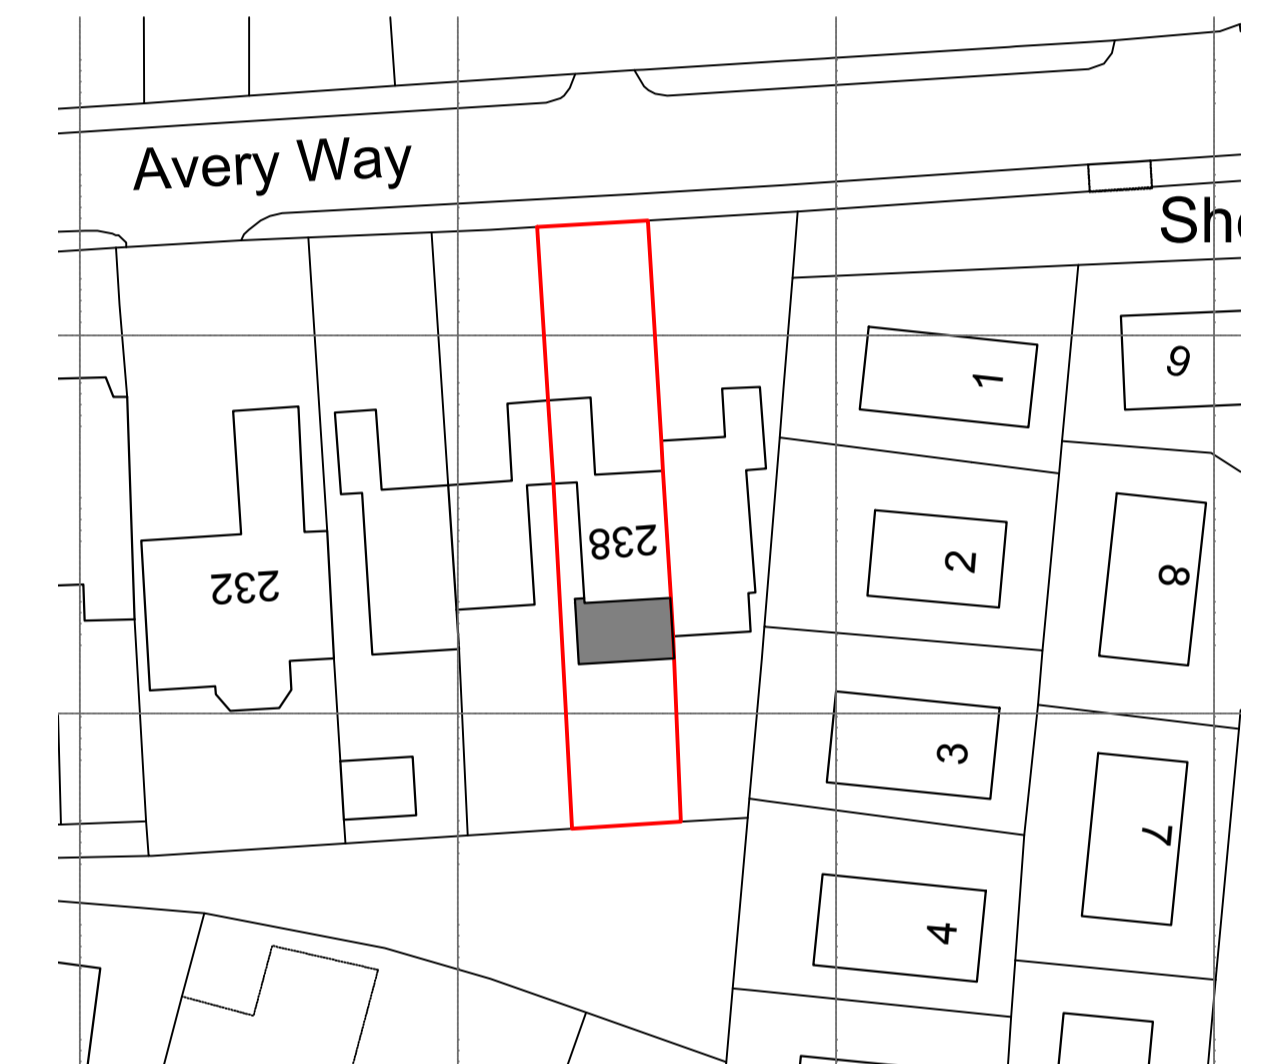


PROPOSED BLOCK PLAN 1-500
0 5 10 15 20 25
Scale Bar at 1:500

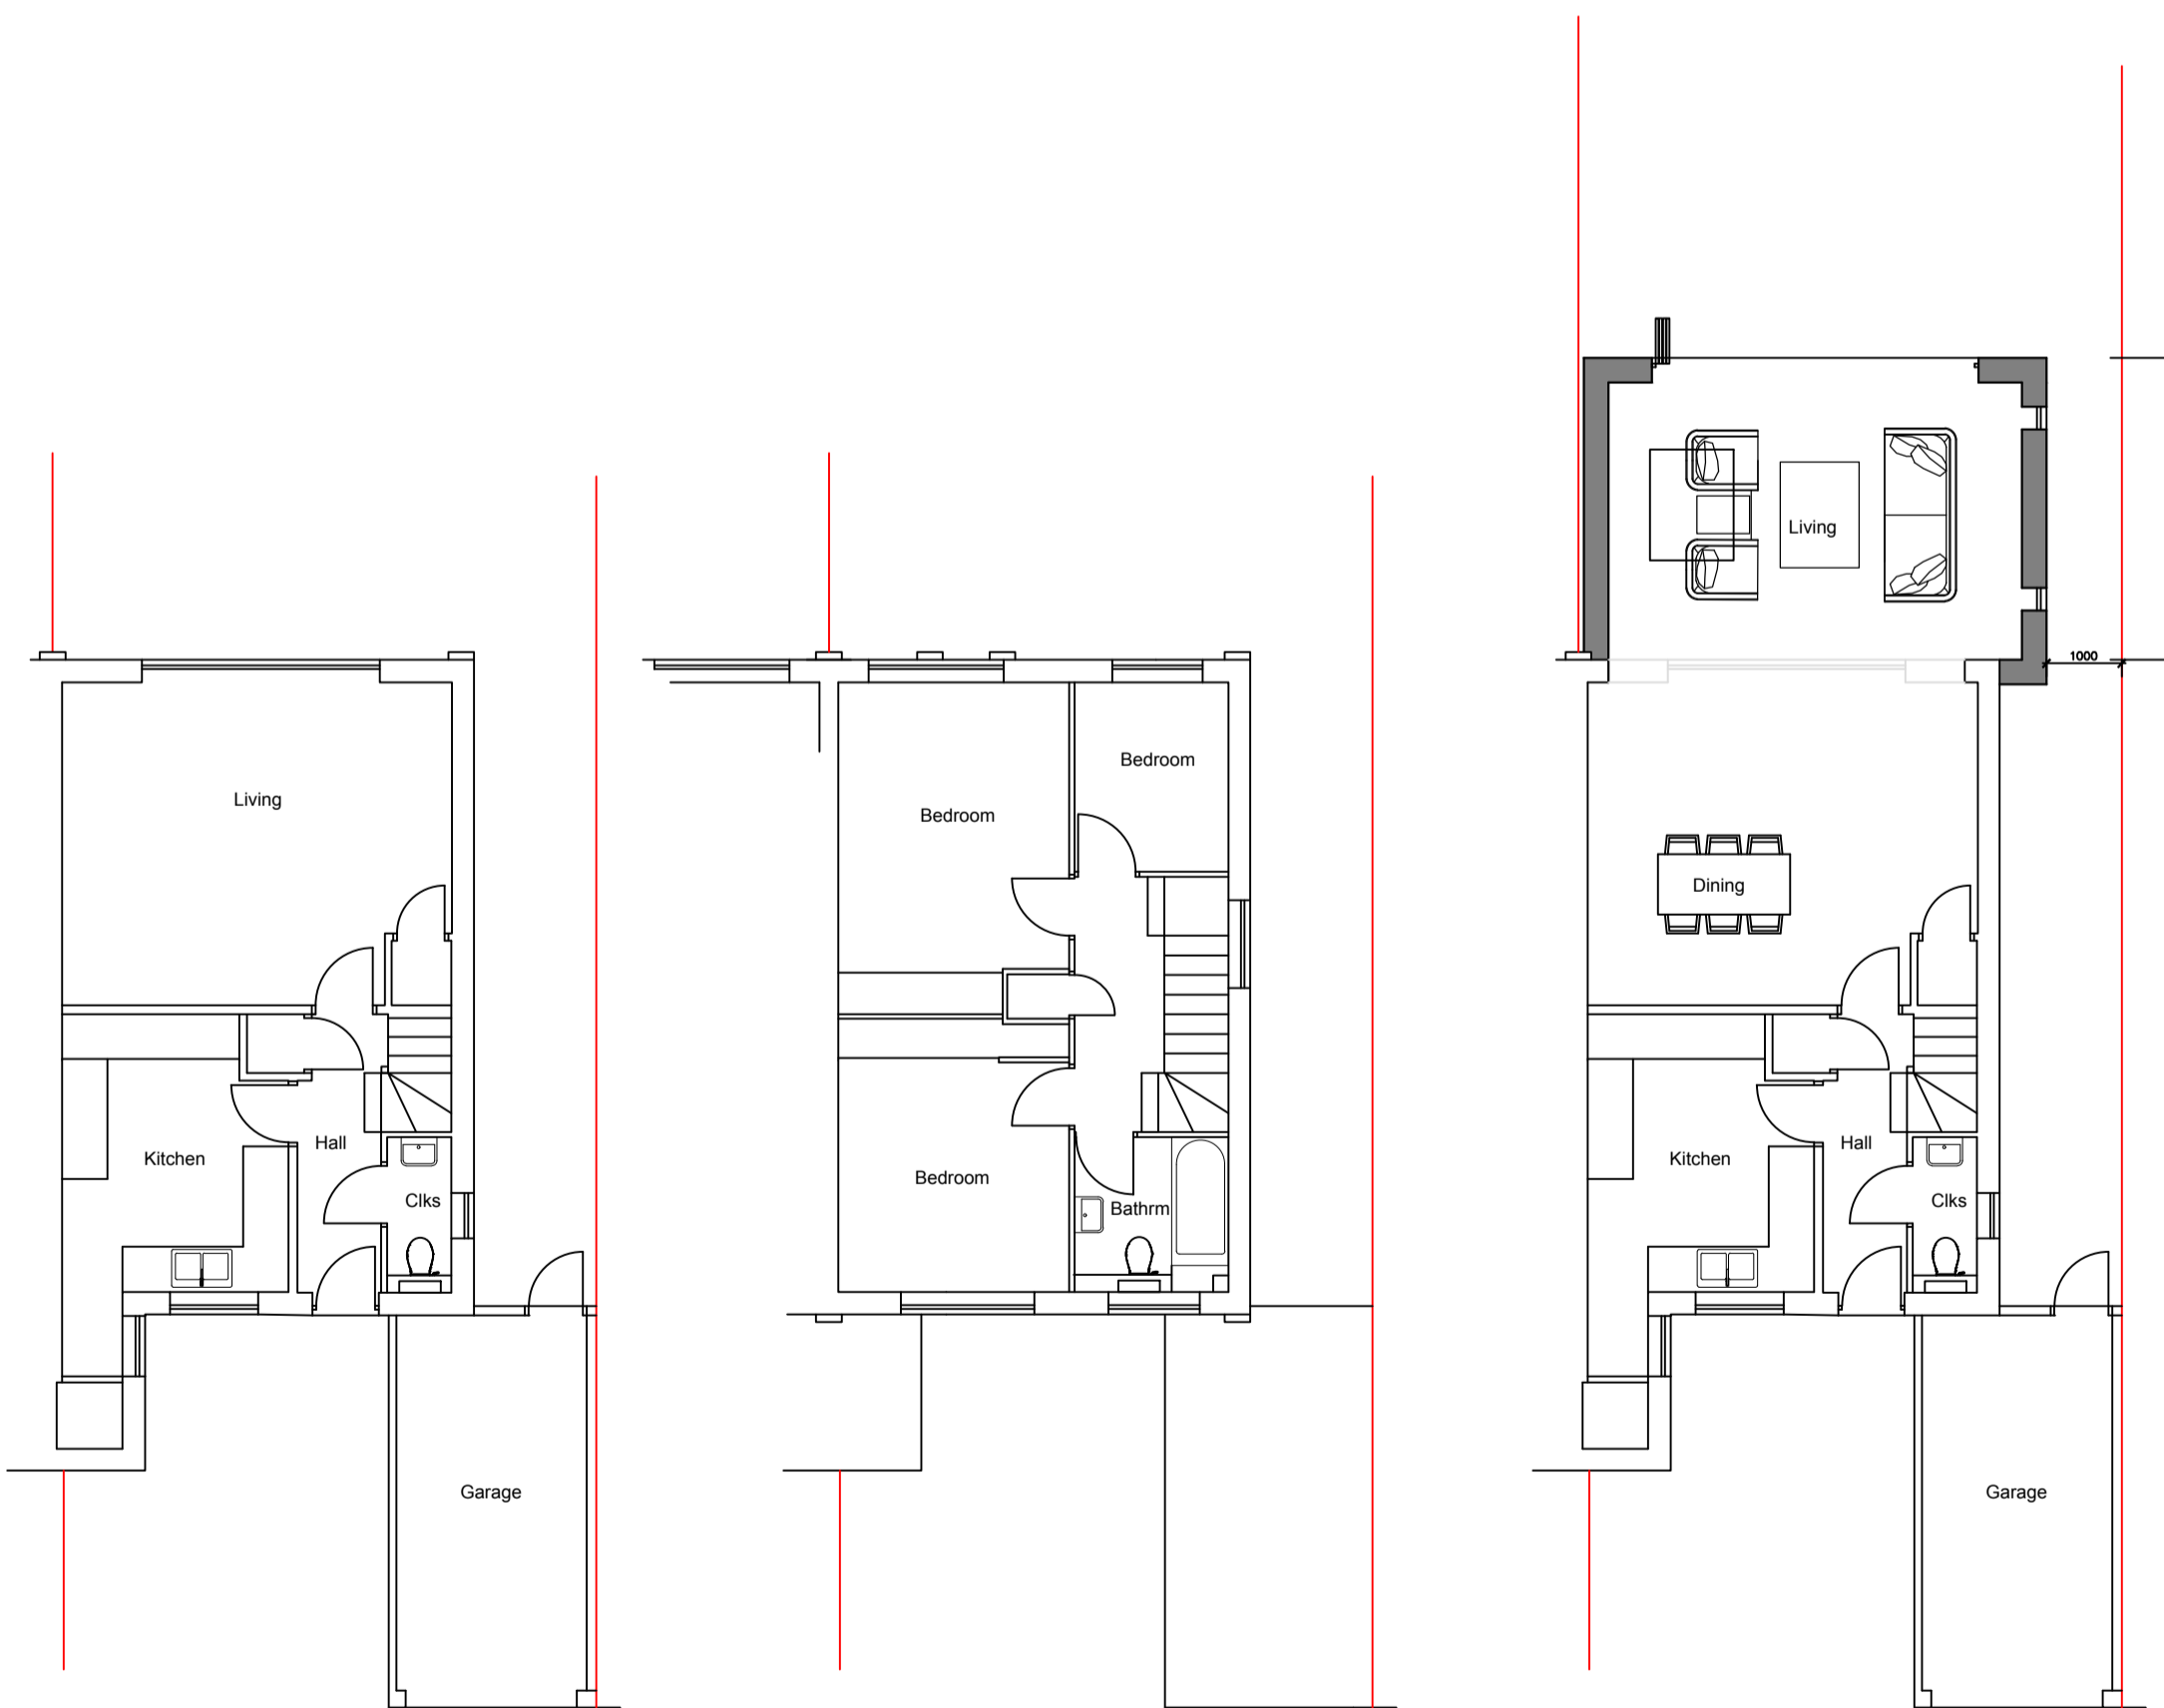


Existing Ground Floor Plan - Area 84m2

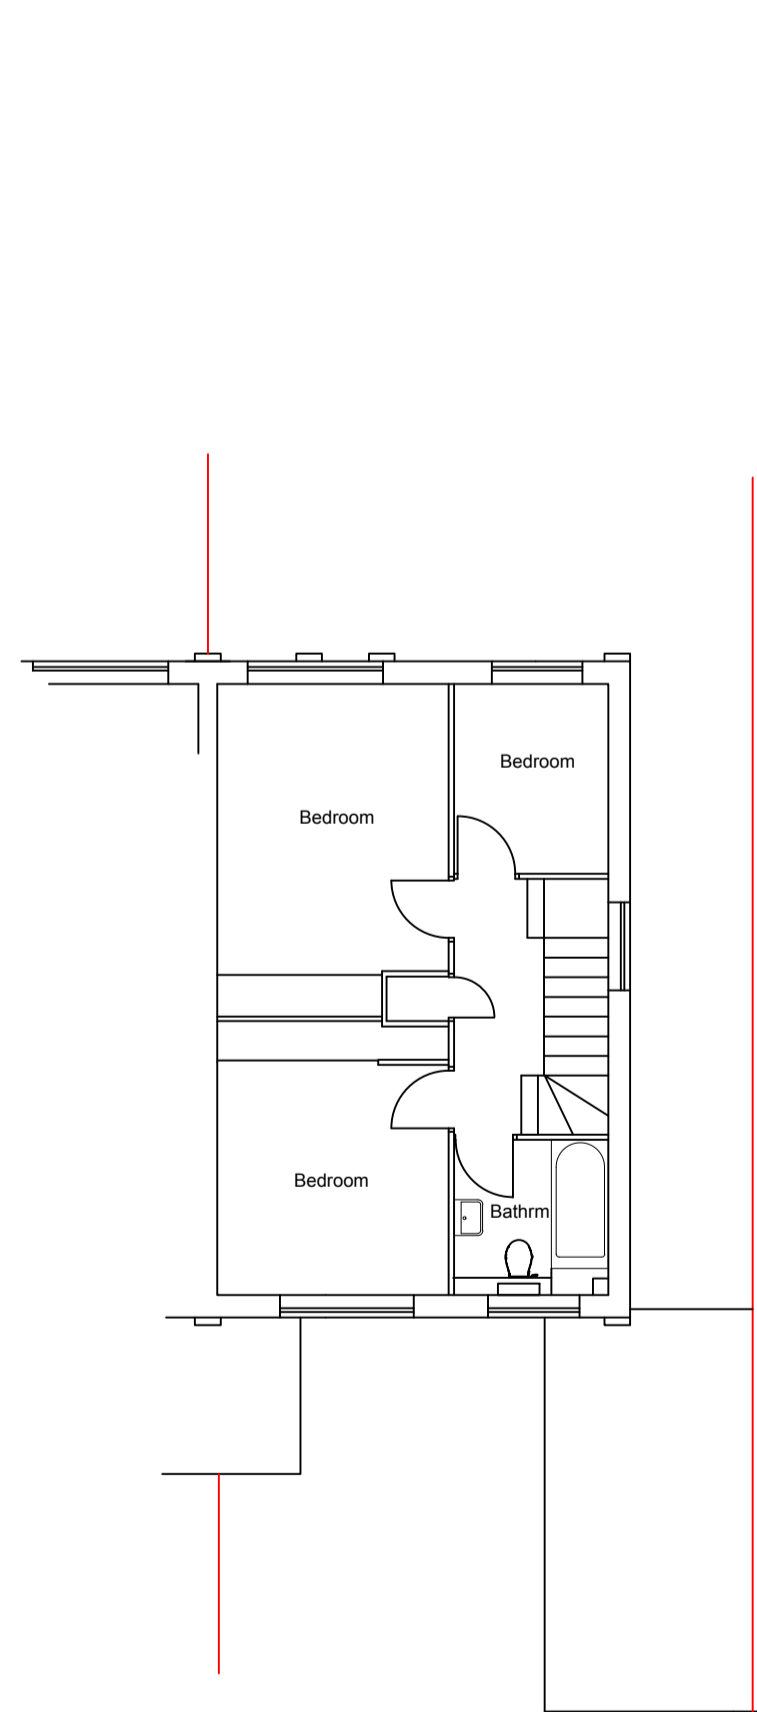

Existing First Floor Plan

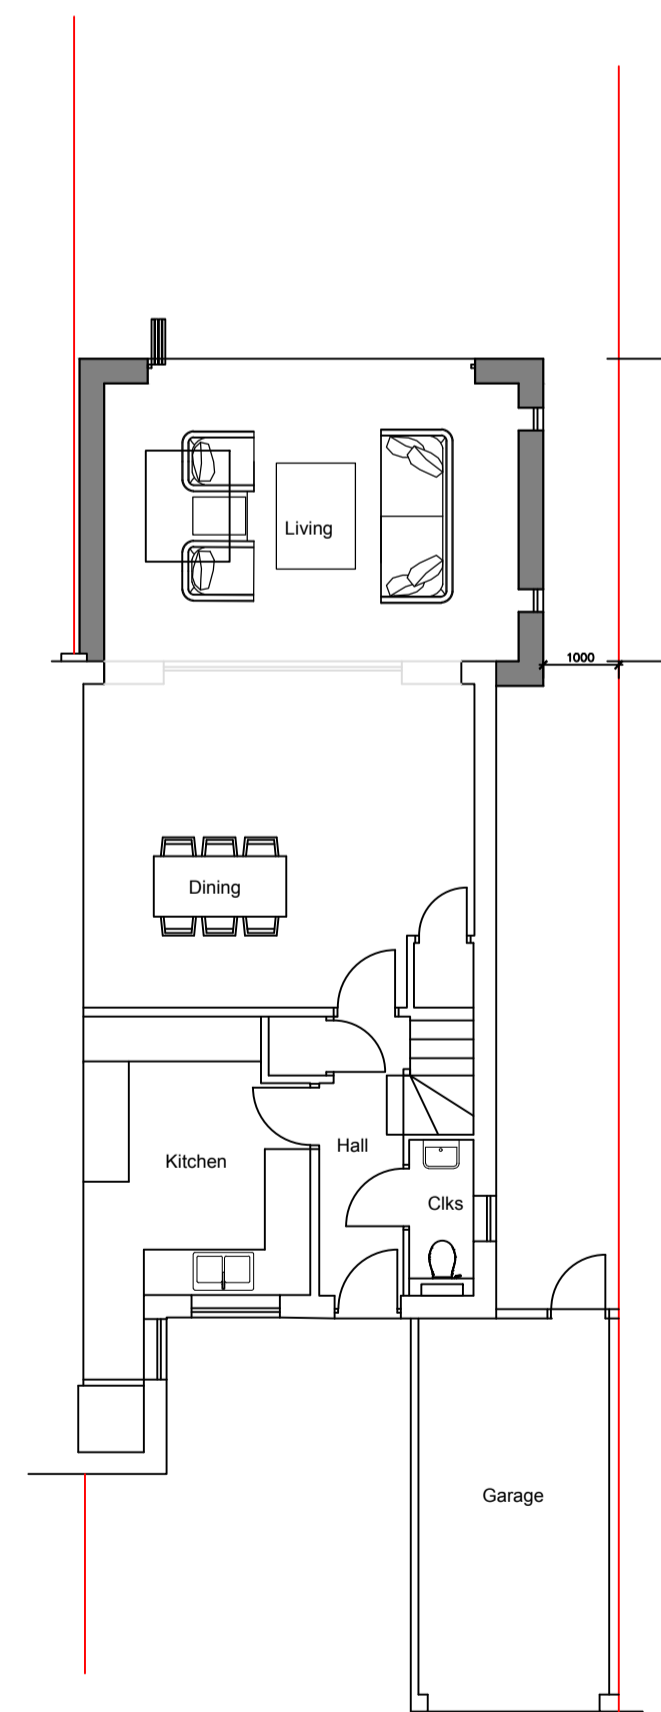


Proposed Ground Floor Plan

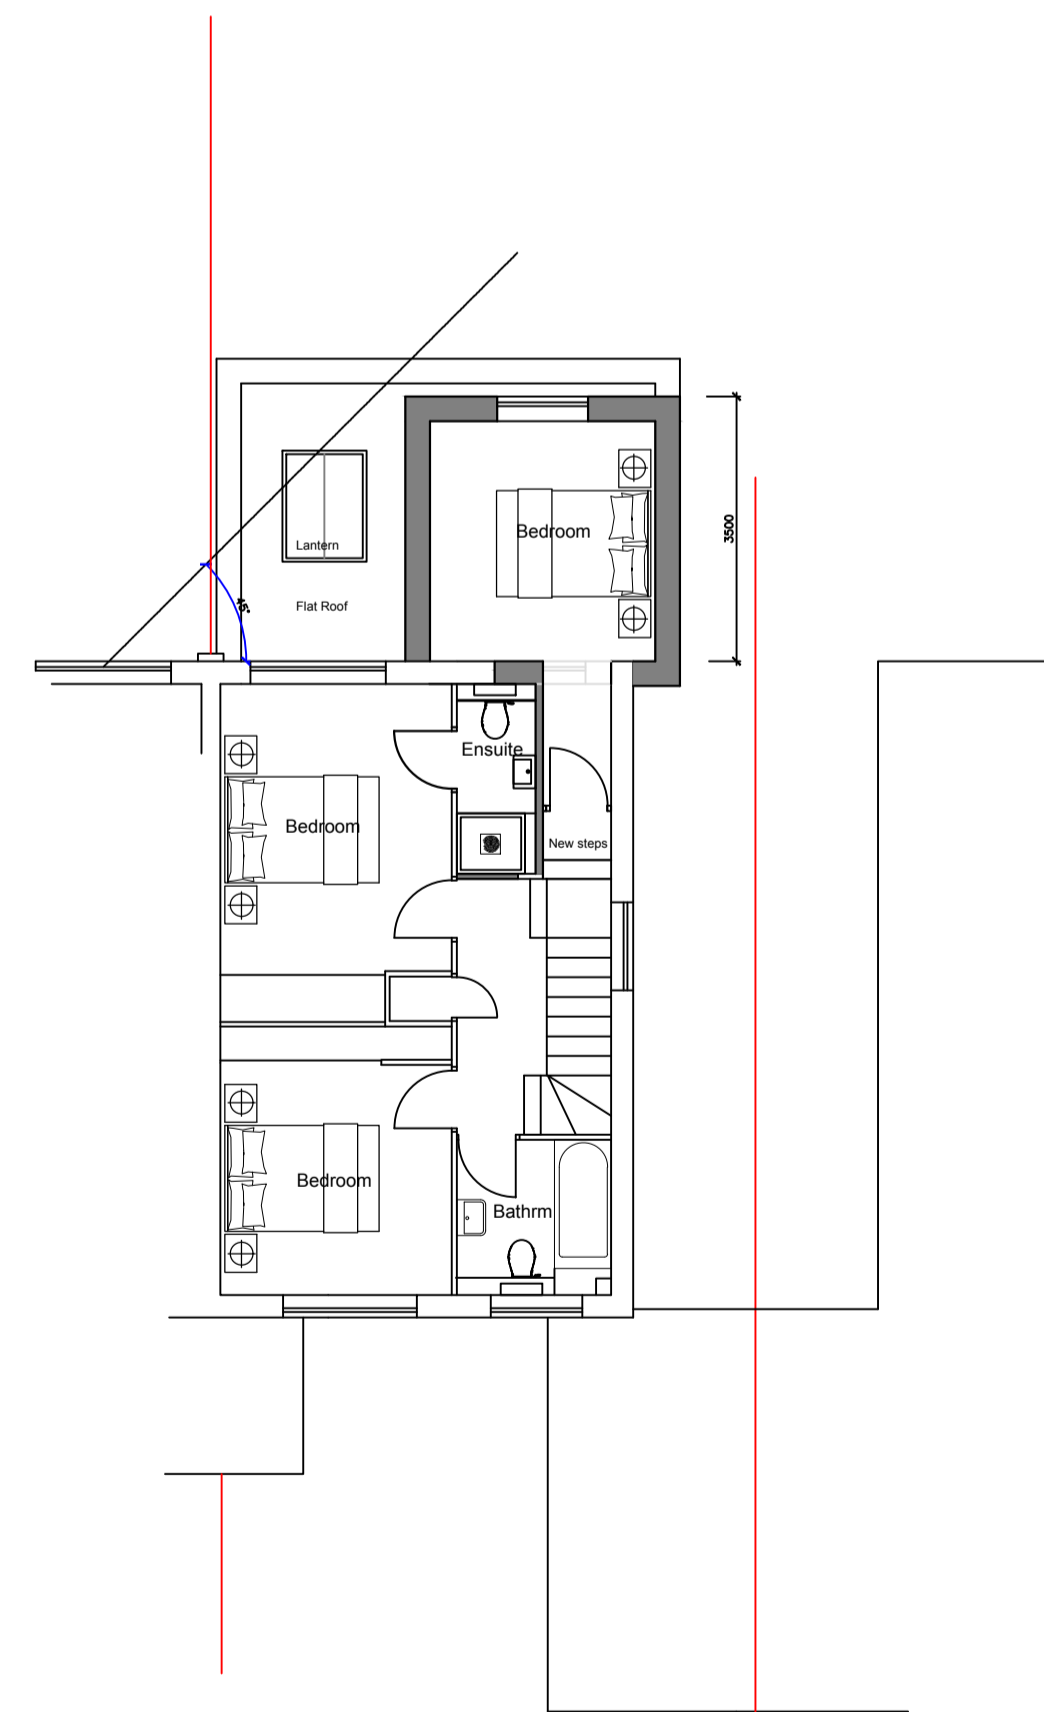

Proposed First Floor Plan



LOCATION PLAN 1-1250
0 25 50
Scale Bar at 1:1250

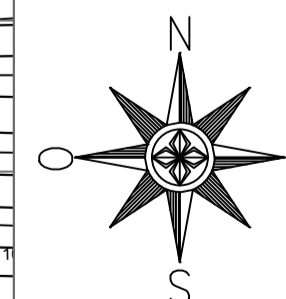

SCALE



Revision	Date	Description

Status
PLANNING

Mark Carter Architectural Design
ASSOCIATES

design studio
priestfield stadium gillingham kent ME7 4DD
tel 01634 304700 fax 01634 850986
e mail: markcarter.design@virgin.net

Client
TOM MERRY / CHLOE DATLEN

Drawing Title
EXISTING AND PROPOSED FLOOR PLANS AND ELEVATIONS

Project Title
Rear Extension at
No238 AVERY WAY ALHALLOWS
KENT ME39QJ.

Scale 1:100	Date MARCH 24	Drawn MC
----------------	------------------	-------------

Drawing No 3513 - 001	Rev -
--------------------------	----------