




GROUND FLOOR PLAN
 AS EXISTING [1:50]

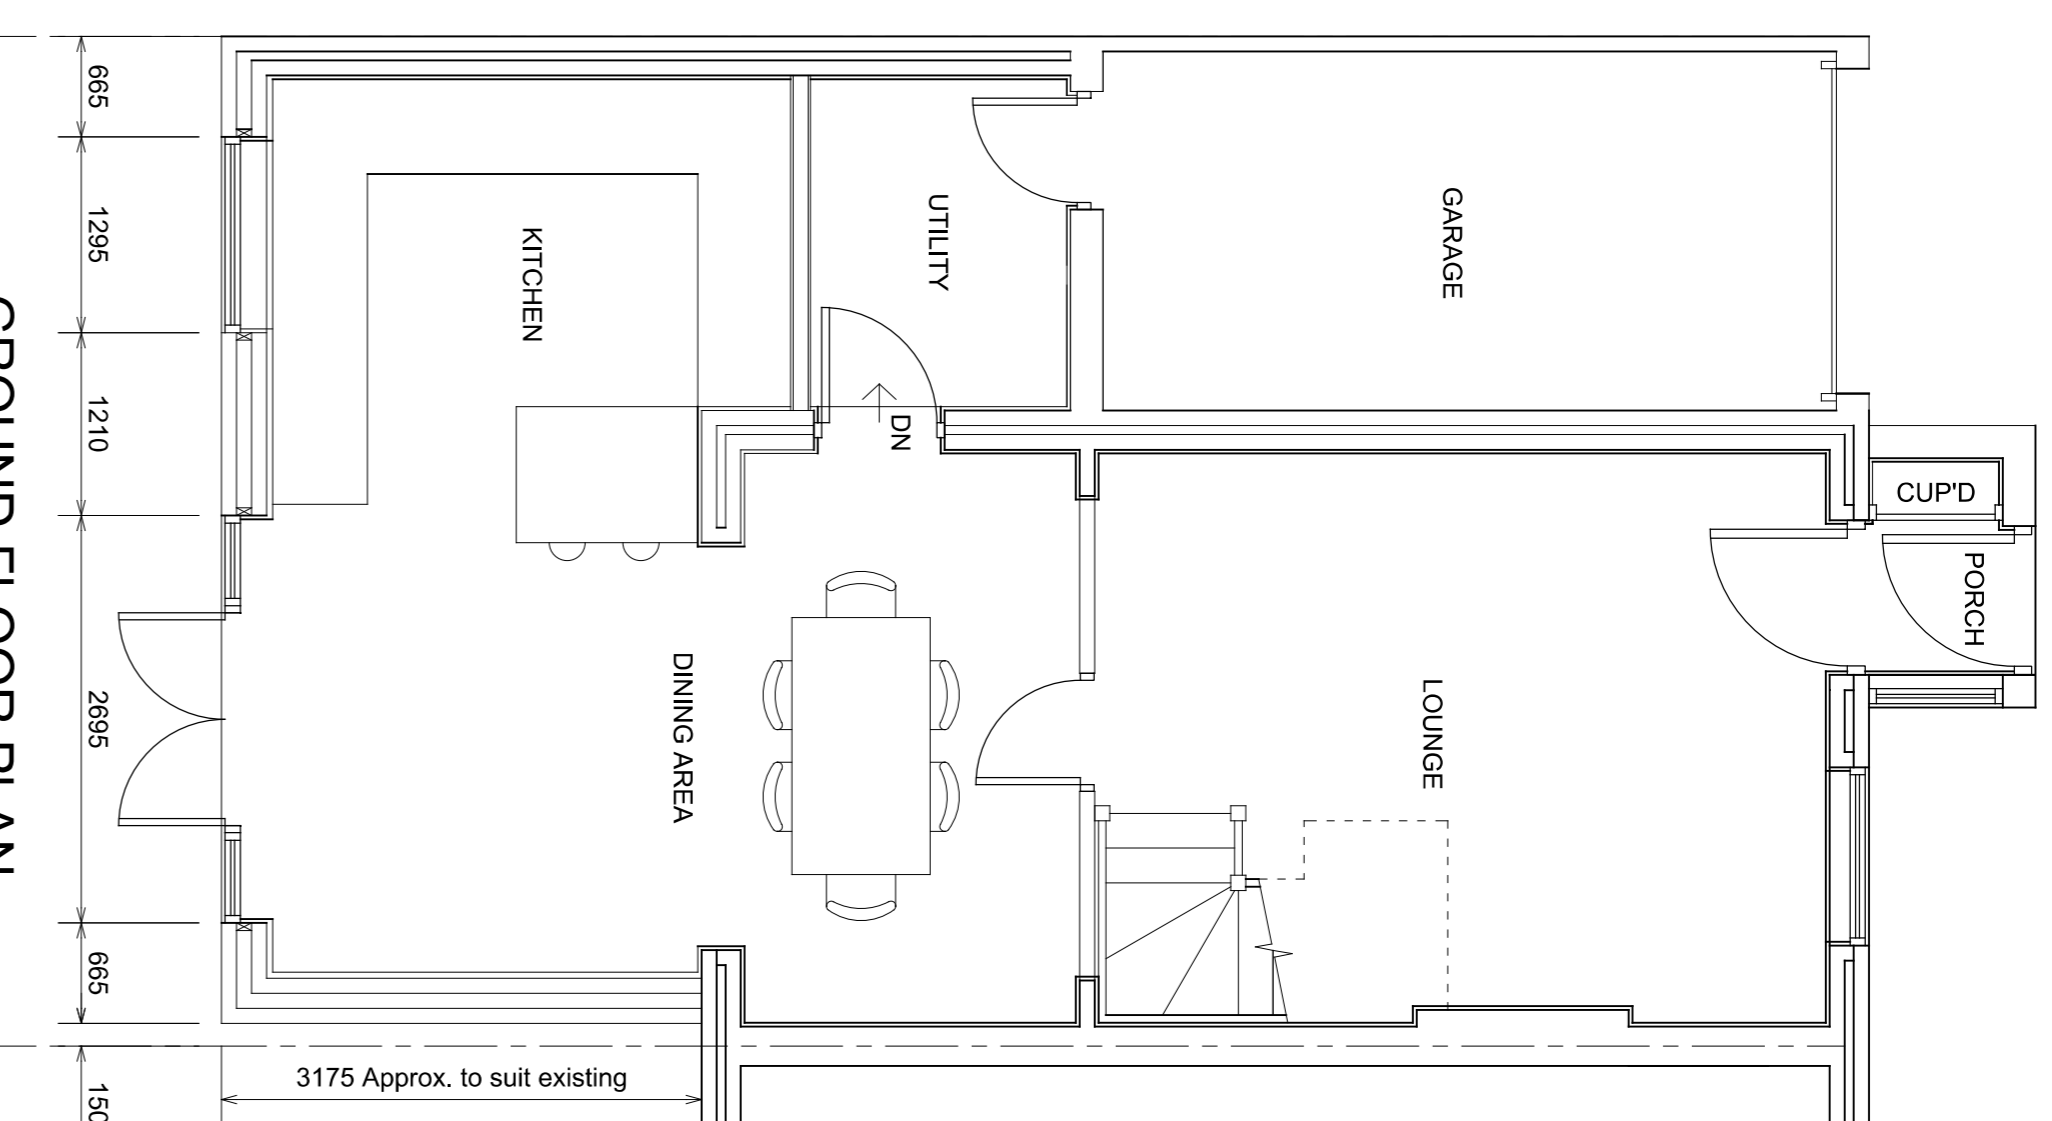


GROUND FLOOR PLAN
 AS PROPOSED [1:50]

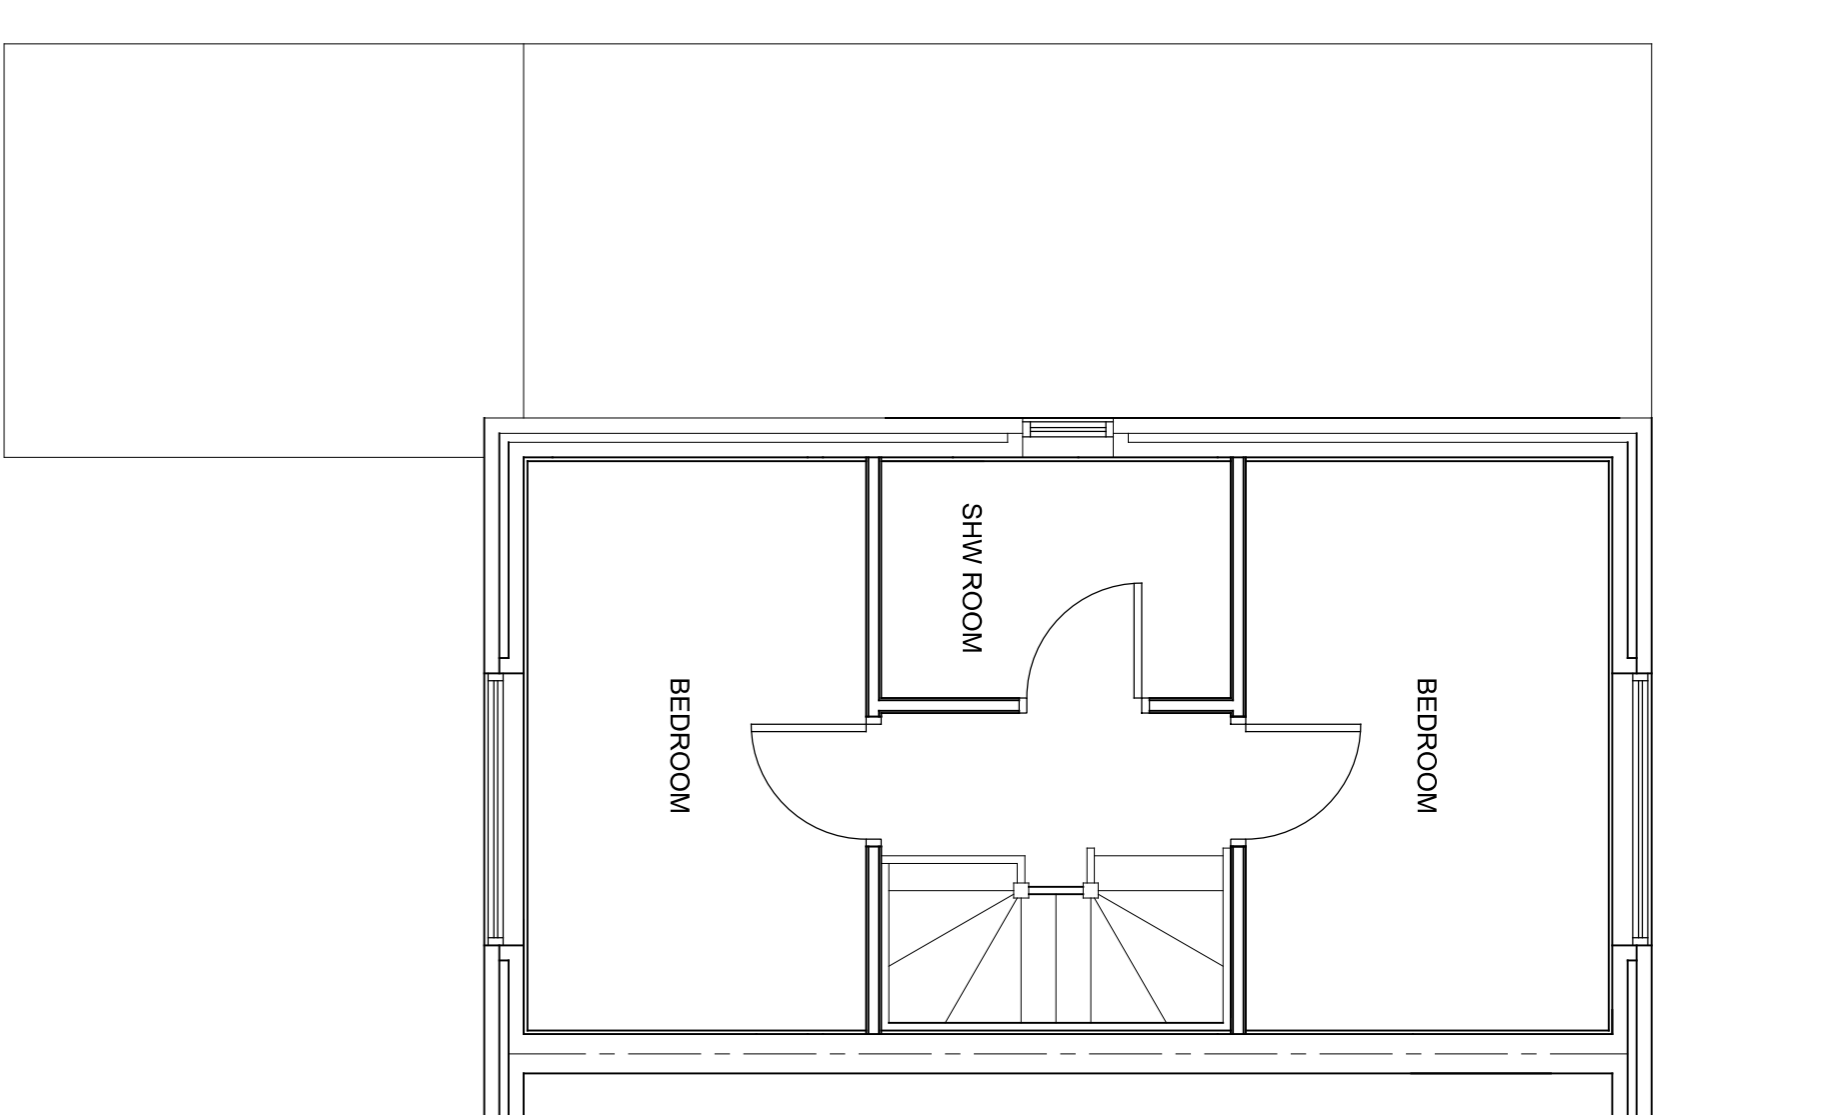


FIRST FLOOR PLAN
 AS EXISTING [1:50]

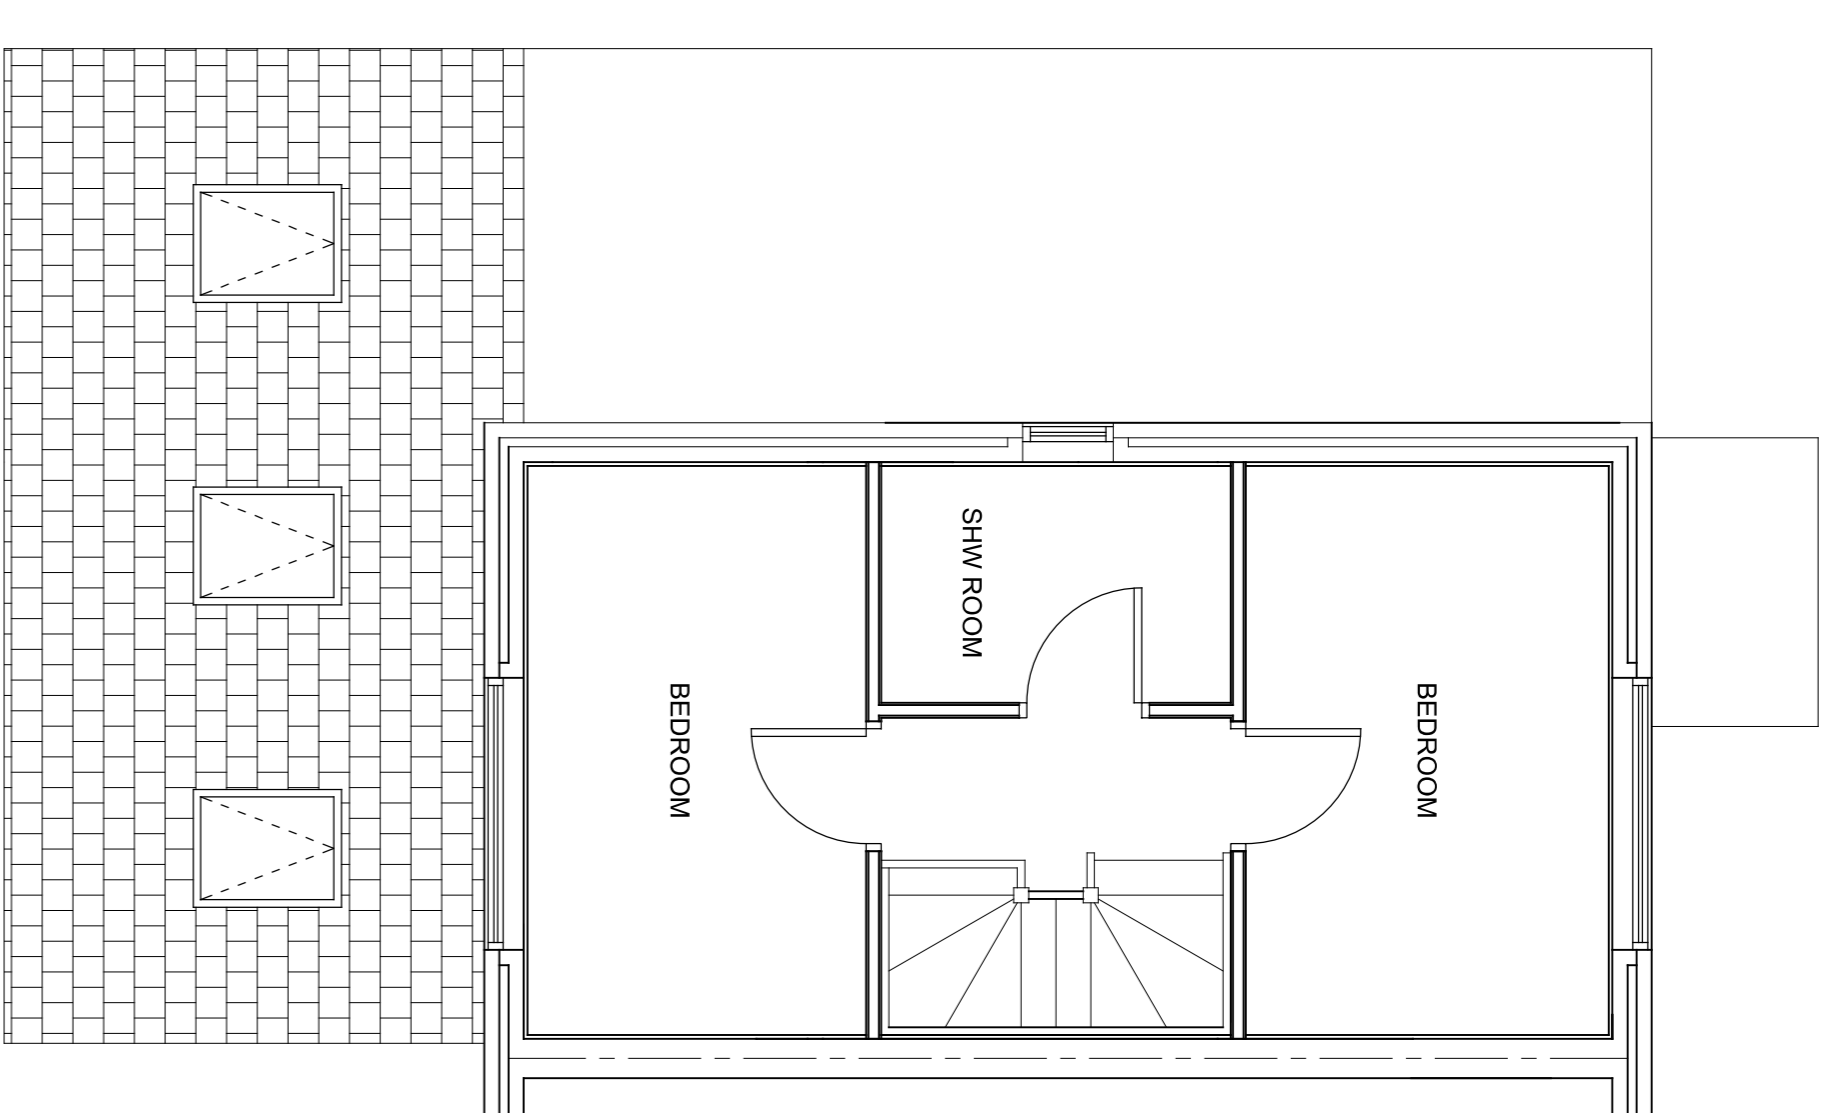


FIRST FLOOR PLAN
 AS PROPOSED [1:50]

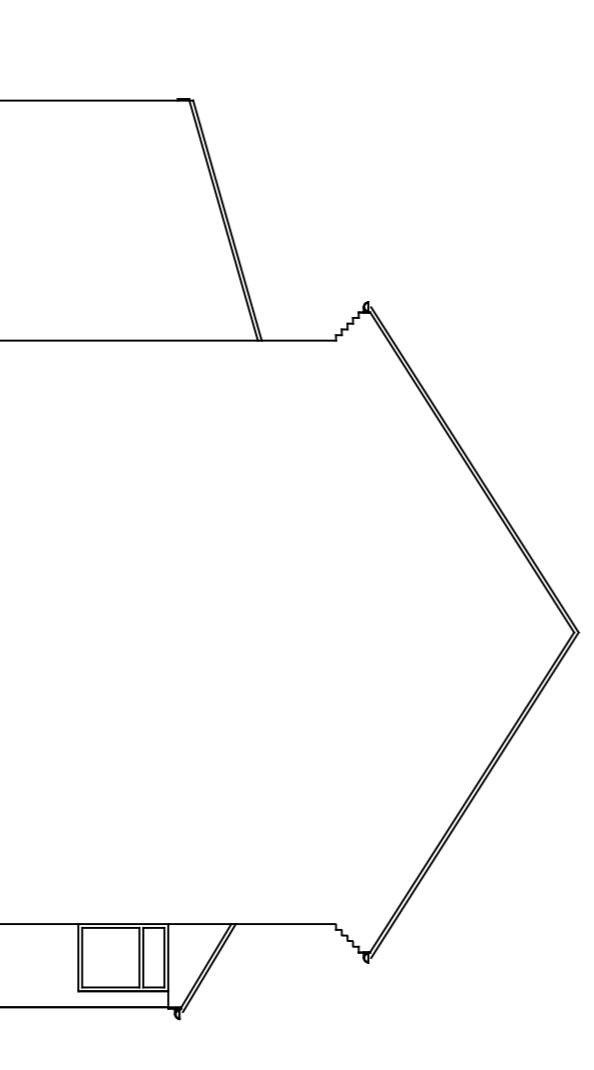


L/H SIDE ELEVATION
 AS EXISTING [1:100]

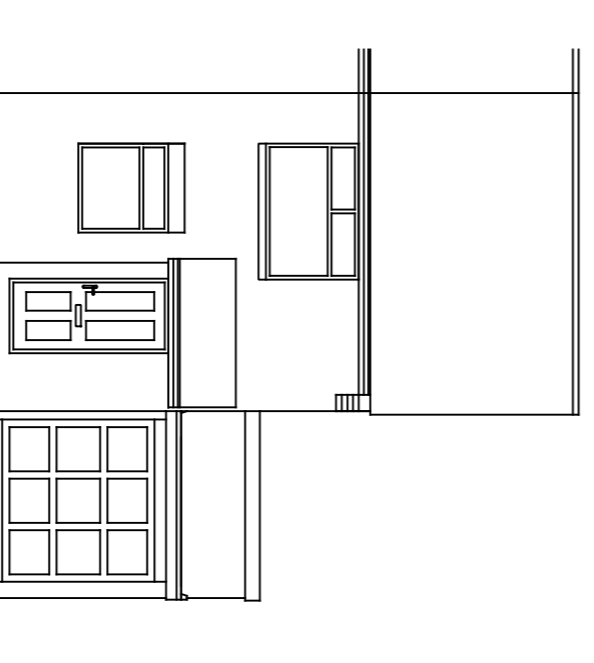


FRONT ELEVATION
 AS EXISTING [1:100]

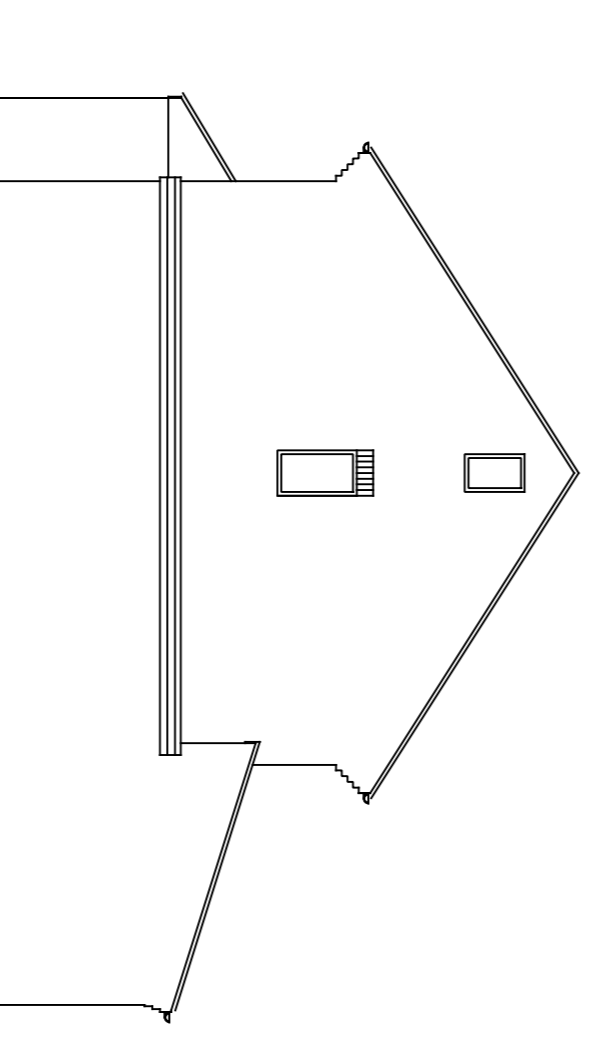


R/H SIDE ELEVATION
 AS EXISTING [1:100]

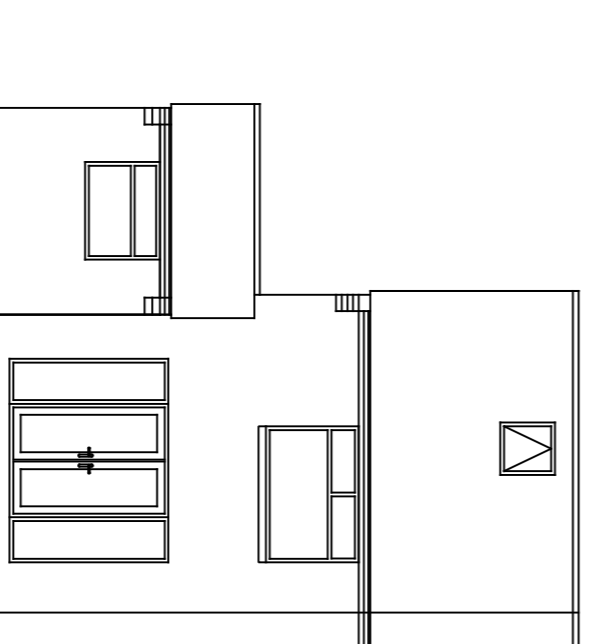


REAR ELEVATION
 AS EXISTING [1:100]

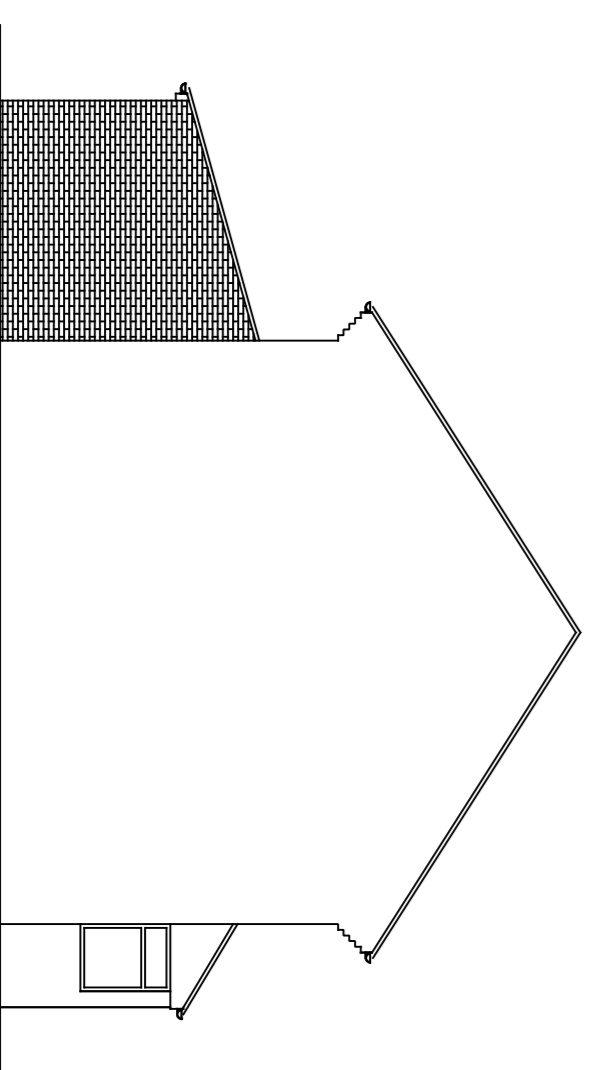


L/H SIDE ELEVATION
 AS PROPOSED [1:100]

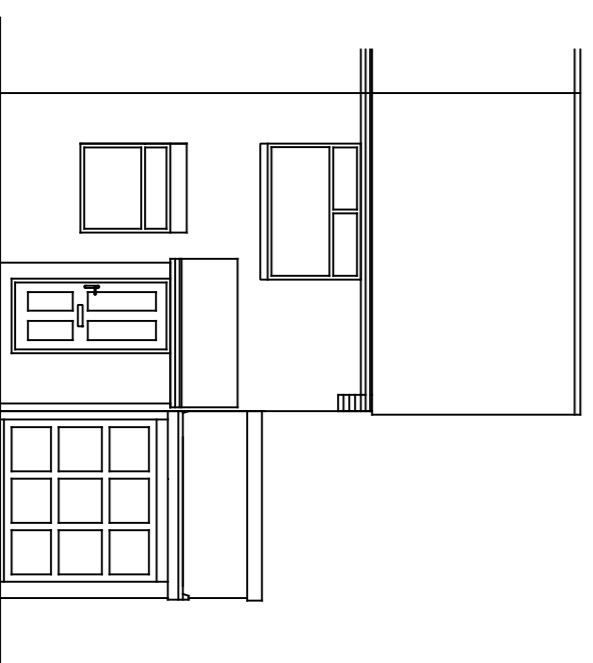



FRONT ELEVATION
 AS EXISTING (UNALTERED) [1:100]

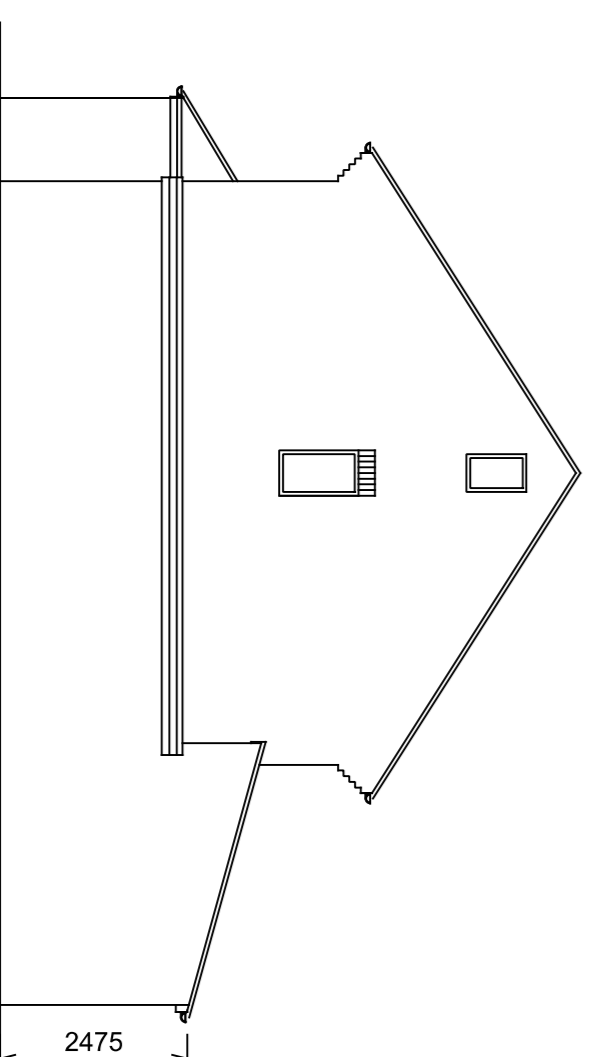

R/H SIDE ELEVATION
 AS PROPOSED [1:100]

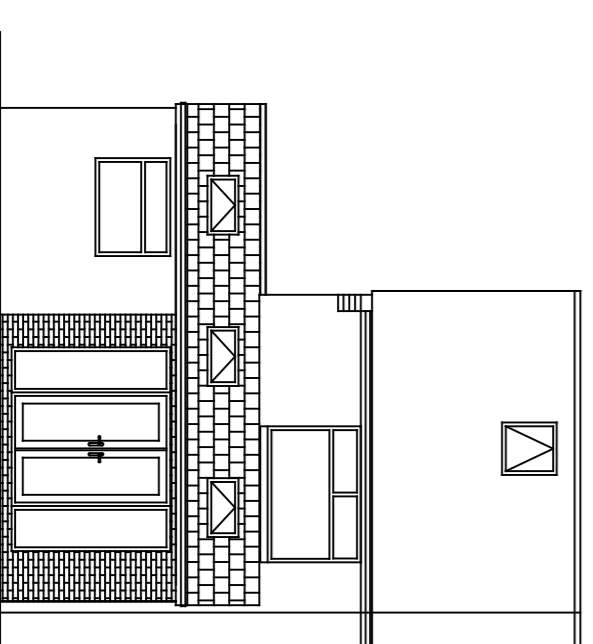

REAR ELEVATION
 AS PROPOSED [1:100]

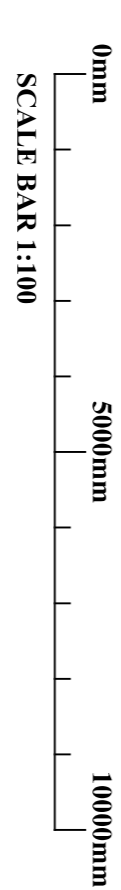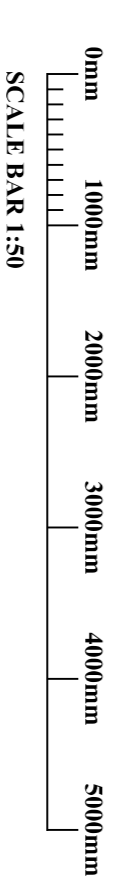

NOT FOR CONSTRUCTION

Rev	Description	Date

Project
 26 MORRISSEY CLOSE
 ST HELENS
 WA10 4JW

Client	MR & MRS WARING
Dwg. No.	01
Rev.	
Date	MAR 2024
Scale	1:50, 1:100 @ A1

Drawing Title
 SINGLE STOREY REAR EXTENSION
 INFILL
 EXISTING FLOOR PLANS &
 ELEVATIONS