




RESPONSIBILITY IS NOT ACCEPTED FOR ERRORS MADE BY OTHERS FROM SCALING FROM THIS DRAWING. ALL CONSTRUCTION INFORMATION SHOULD BE TAKEN FROM FIGURED DIMENSIONS ONLY
 NOTE: ALL MEASUREMENTS AND SPANS TO BE CHECKED ON SITE AND CONFIRMED BEFORE FABRICATION AND WORK COMMENCES. THIS DRAWING SHOWS DESIGN INTENT ONLY FOR ALL STRUCTURAL COMPONENTS. STRUCTURAL ENGINEER TO SIZE/DESIGN ALL REQUIRED STRUCTURAL COMPONENTS AND PROVIDE CALCULATIONS FOR BUILDING CONTROL APPROVAL BEFORE WORK COMMENCES. STRUCTURAL ENGINEER AND SPECIALIST DESIGNERS TO CARRY OUT OWN SURVEY FOR STRUCTURAL COMPONENT SPANS AND SIZES / SPECIALIST DESIGNS. ALL RELEVANT STATUTORY NOTICES TO BE SENT TO LOCAL AUTHORITY BY BUILDER AT VARIOUS STAGES OF THE CONTRACT.

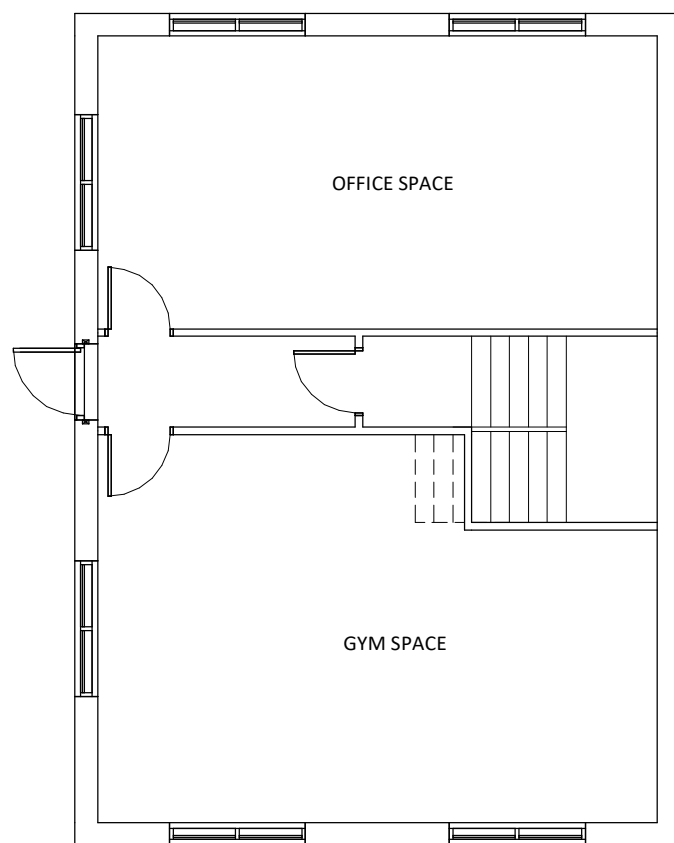


00_Ground Floor plan
1 : 100

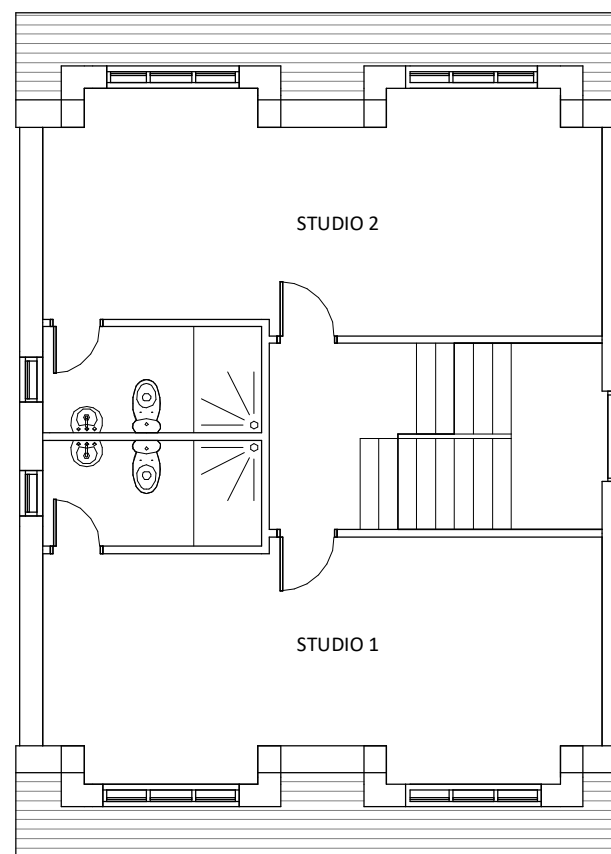

01_First Floor plan
1 : 100

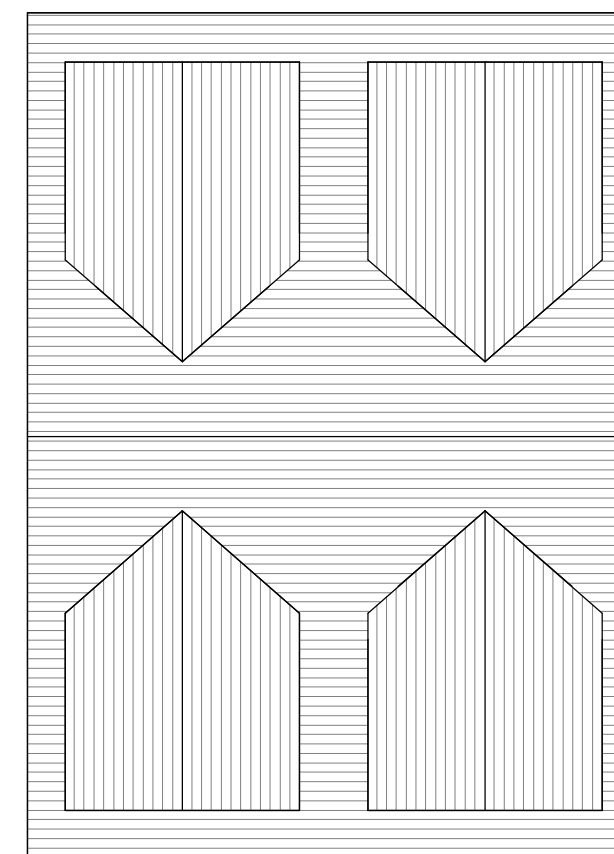

03_Roof Plan
1 : 100

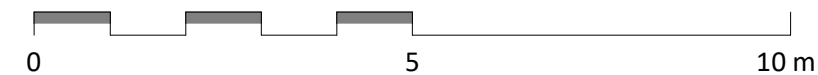

DRAWING NO: A03_Rev A

TITLE: Detached building
 PROJECT: Willow Court Lodge, 209 - 211, Gloucester Road, Patchway, BS34 6ND
 CLIENT: Sean Pullen

SHEET: Floor plans
 SCALE: 1:50 @ A3
 DATE: April 2023



E: info@daviesarchitecturalservices.co.uk
 W: www.daviesarchitecturalservices.co.uk
 T: 07809420757 or 07932358749