




FLANK ELEVATION - 1:100




FLANK ELEVATION - 1:100




FRONT ELEVATION - 1:100

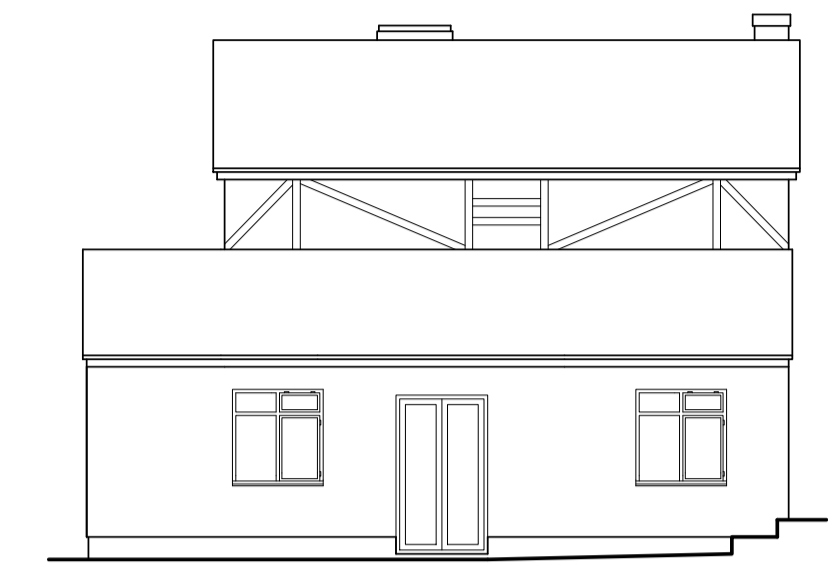


REAR ELEVATION - 1:100

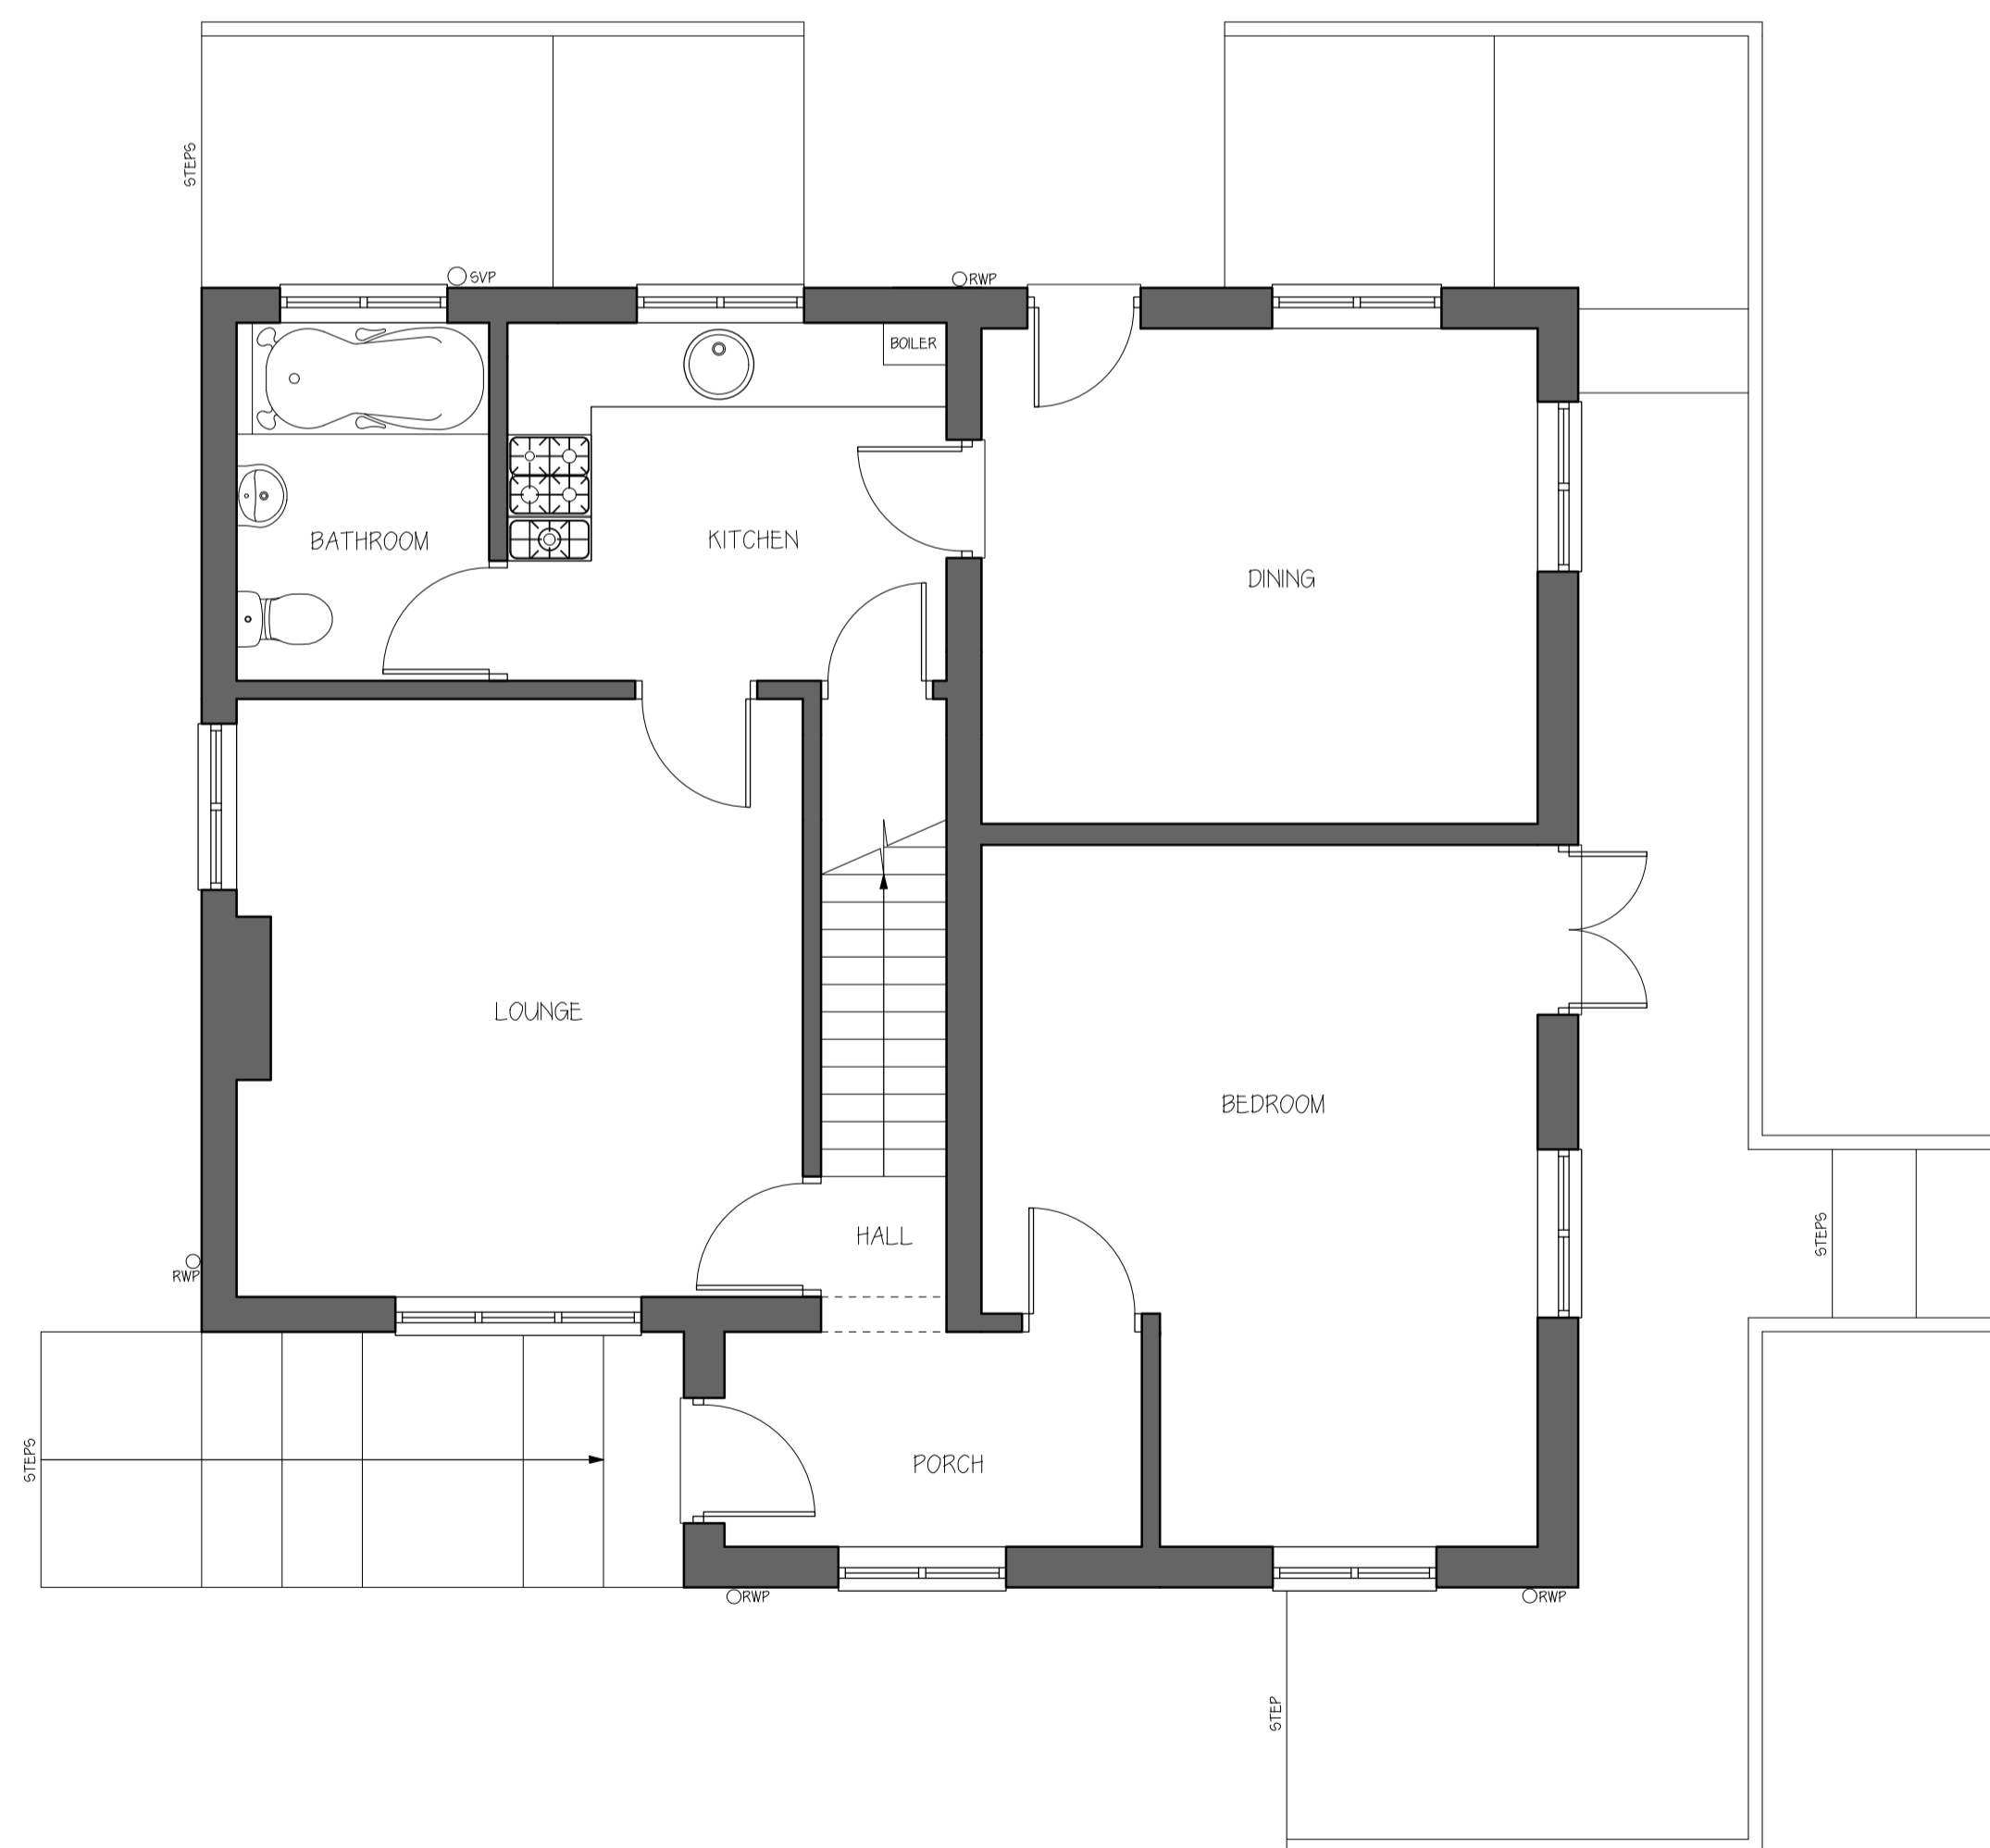

GROUND FLOOR PLAN - 1:50

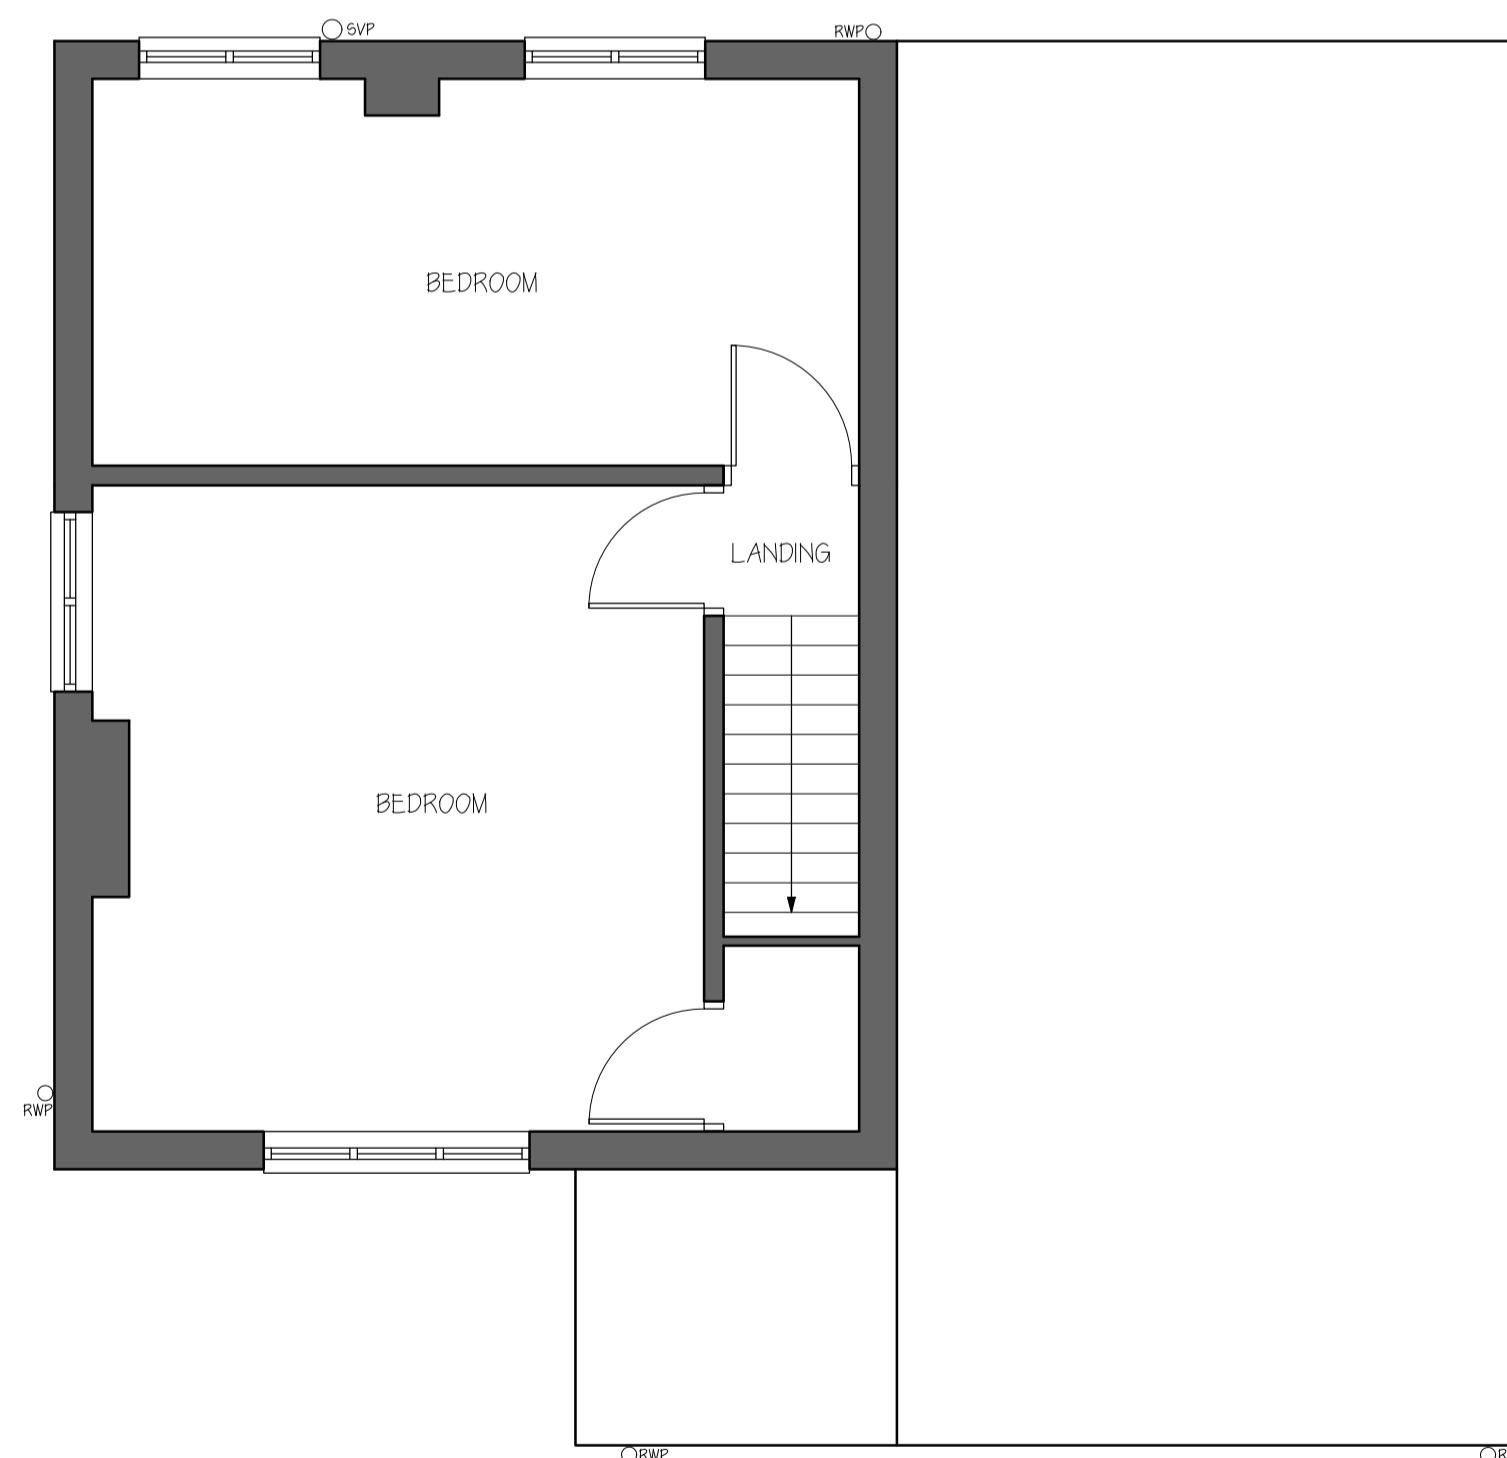

FIRST FLOOR PLAN - 1:50

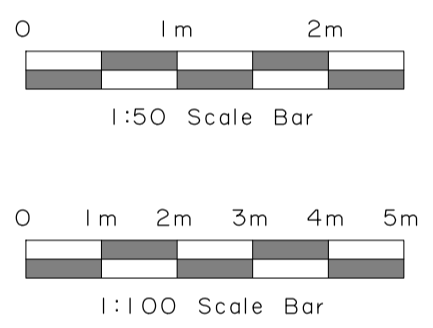

DO NOT SCALE FROM THIS PLAN. ALL DIMENSIONS & LEVELS ARE TO BE CHECKED ON SITE. ANY DISCREPANCIES ARE TO BE REPORTED IMMEDIATELY UPON DISCOVERY. THIS DRAWING IS FOR THE PURPOSE OF PLANNING PERMISSION & BUILDING REGULATIONS. AUTHORIZED DESIGNS LTD TAKES NO RESPONSIBILITY OR LIABILITY FOR ANY RELIANCE PLACED UPON, OR USE MADE OF, THIS DOCUMENT BY ANYONE FOR PURPOSES OTHER THAN FOR PLANNING AND BUILDING CONTROL. APPROVAL IS THE RESPONSIBILITY OF THE CLIENT TO RESOLVE ANY AND ALL MATTERS REGARDING THE PARTY WALL ACT 1996.

AUTHORIZED DESIGNS LTD CONFIRM THAT THESE PLANS HAVE BEEN PREPARED TAKING ACCOUNT OF THE CM 2019 REGULATIONS AS FAR AS THEY RELATE TO THE DESIGNER'S AND PRINCIPAL DESIGNER'S DUTIES FOR THE PRE CONSTRUCTION PHASE FOR THE PURPOSE OF ACHIEVING PLANNING AND BUILDING REGULATION APPROVAL. THE CLIENT OR CLIENTS SUCCESSORS WILL BE REQUIRED TO COMPLY WITH THEIR OWN RESPONSIBILITIES AND DUTIES RELATING TO THE PRE CONSTRUCTION AND CONSTRUCTION PHASE SHOULD THE PROPOSAL PROGRESS FURTHER.

No.	Date	By	Contents

Revisions

Drawing Title
Existing Floor Plans & Elevations

Project
Two storey rear extension and single storey side extensions

Scale	Date	Drawn by
1:50 / 1:100	March 2024	SD

Client Details
Shannon Blennerhassett
Longlea
East Lane
Abbots Langley
WD5 0GG

Dirg.No.	Rev.
L PA 01	A