






FRONT ELEVATION

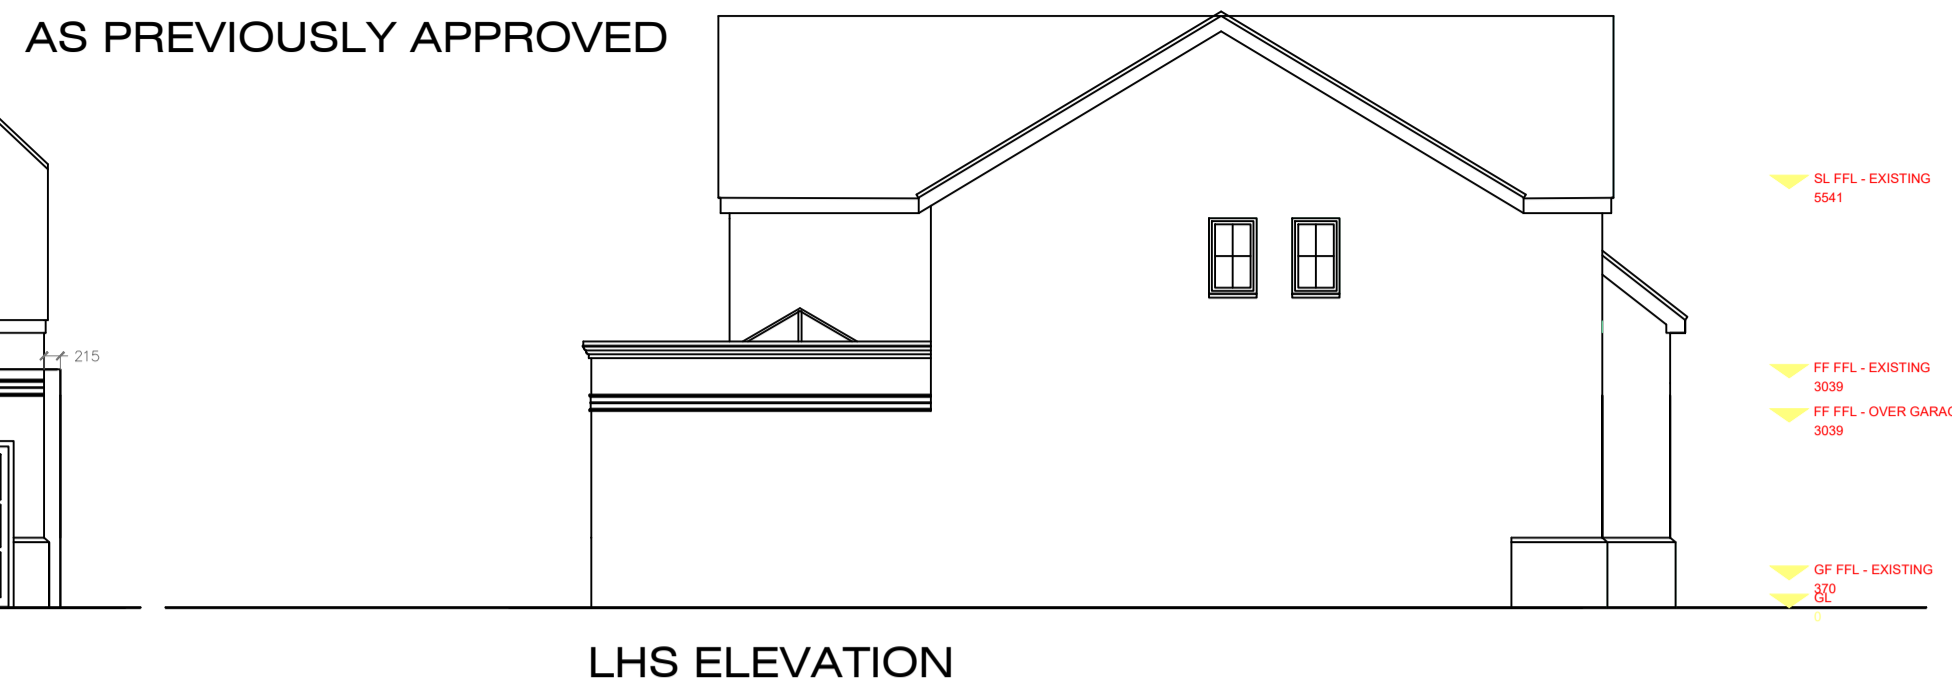


LHS ELEVATION

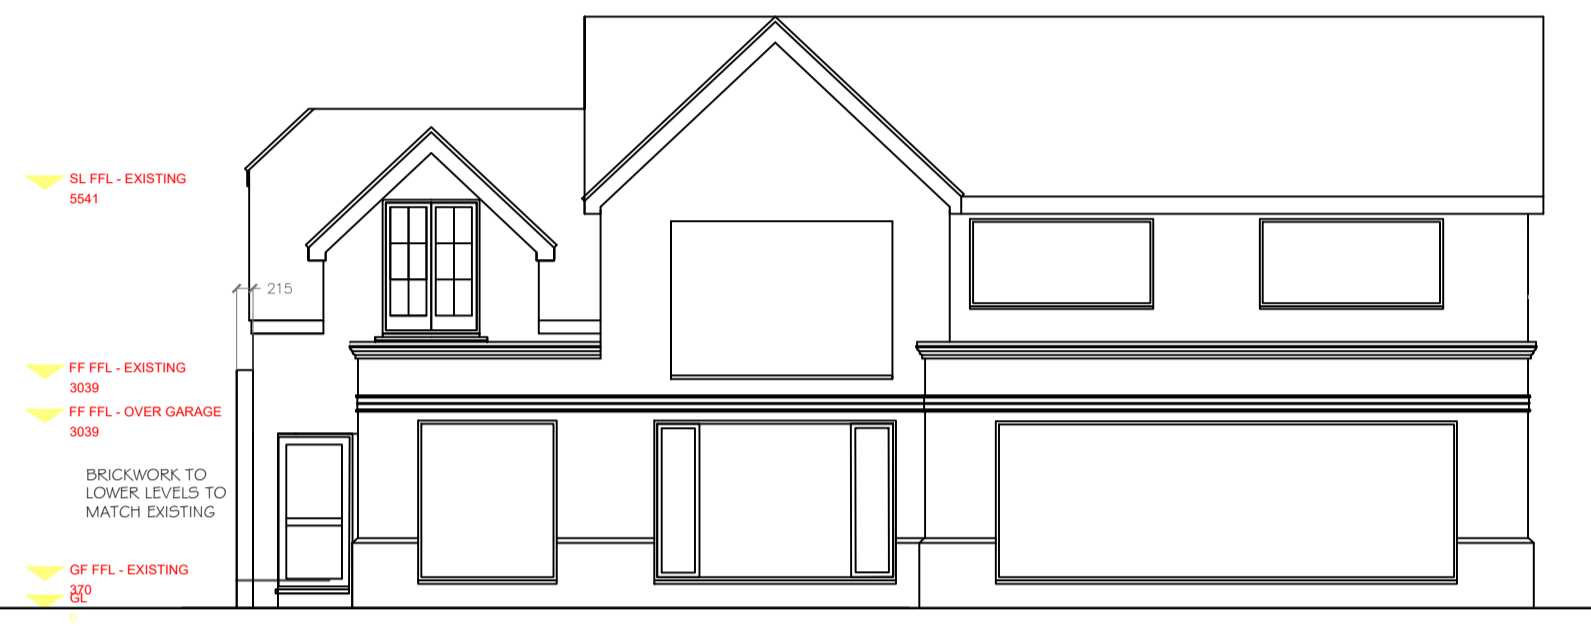


REAR ELEVATION

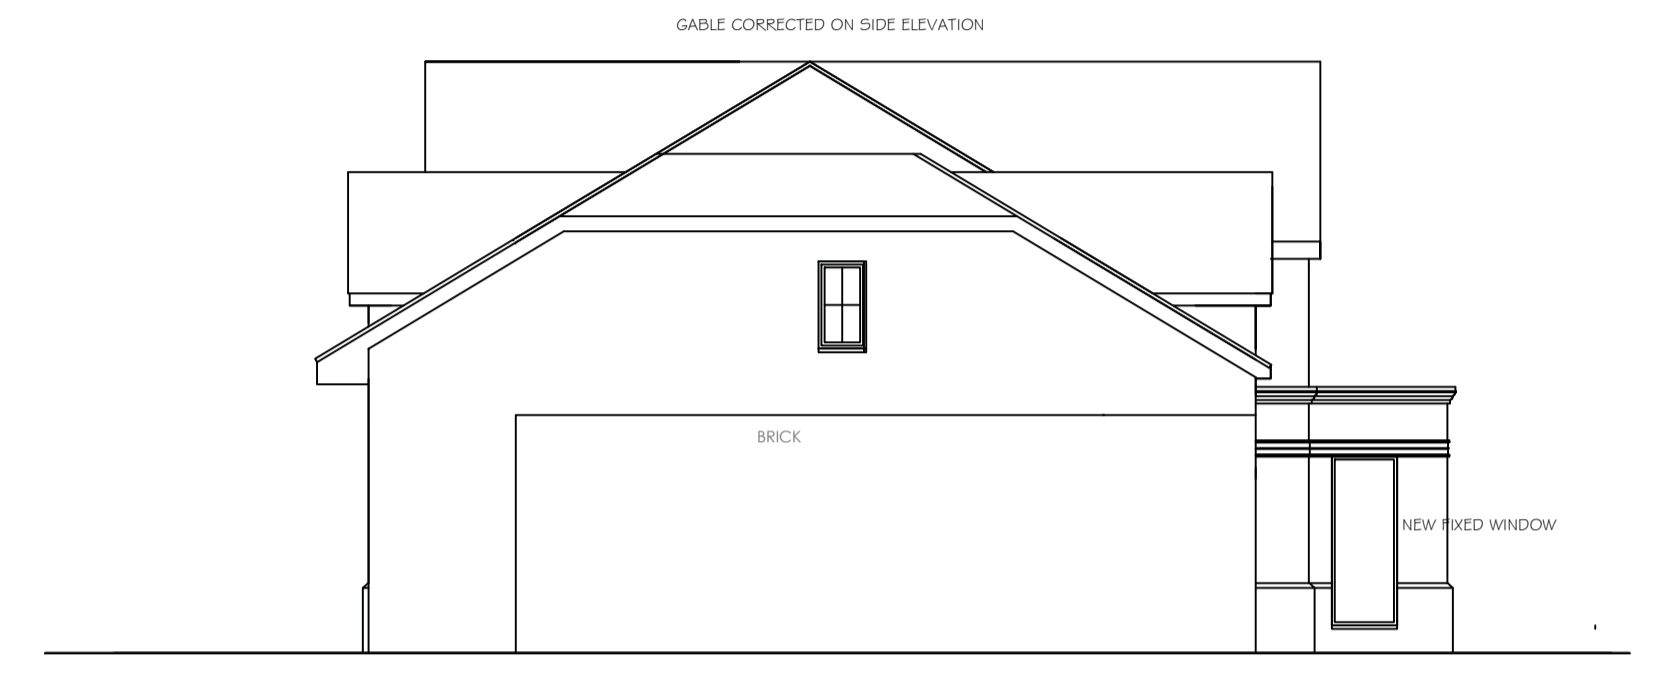


RHS ELEVATION

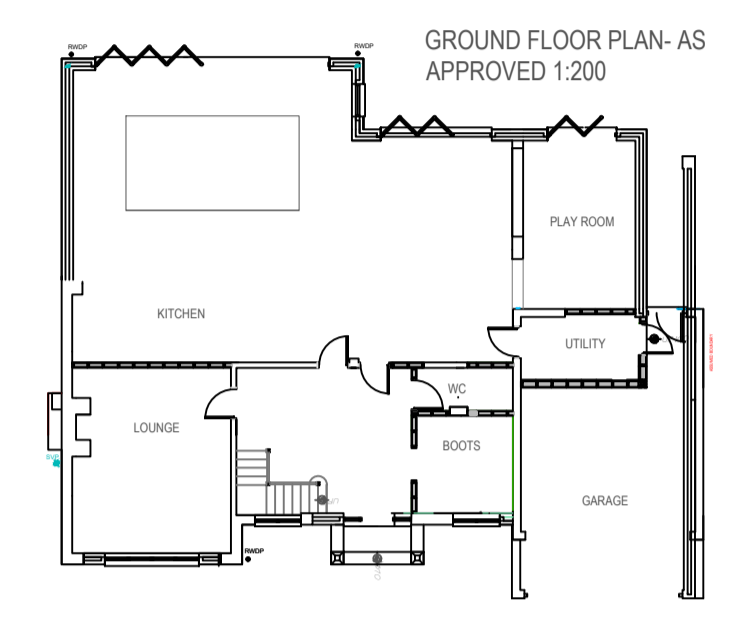


GROUND FLOOR PLAN- AS APPROVED 1:200

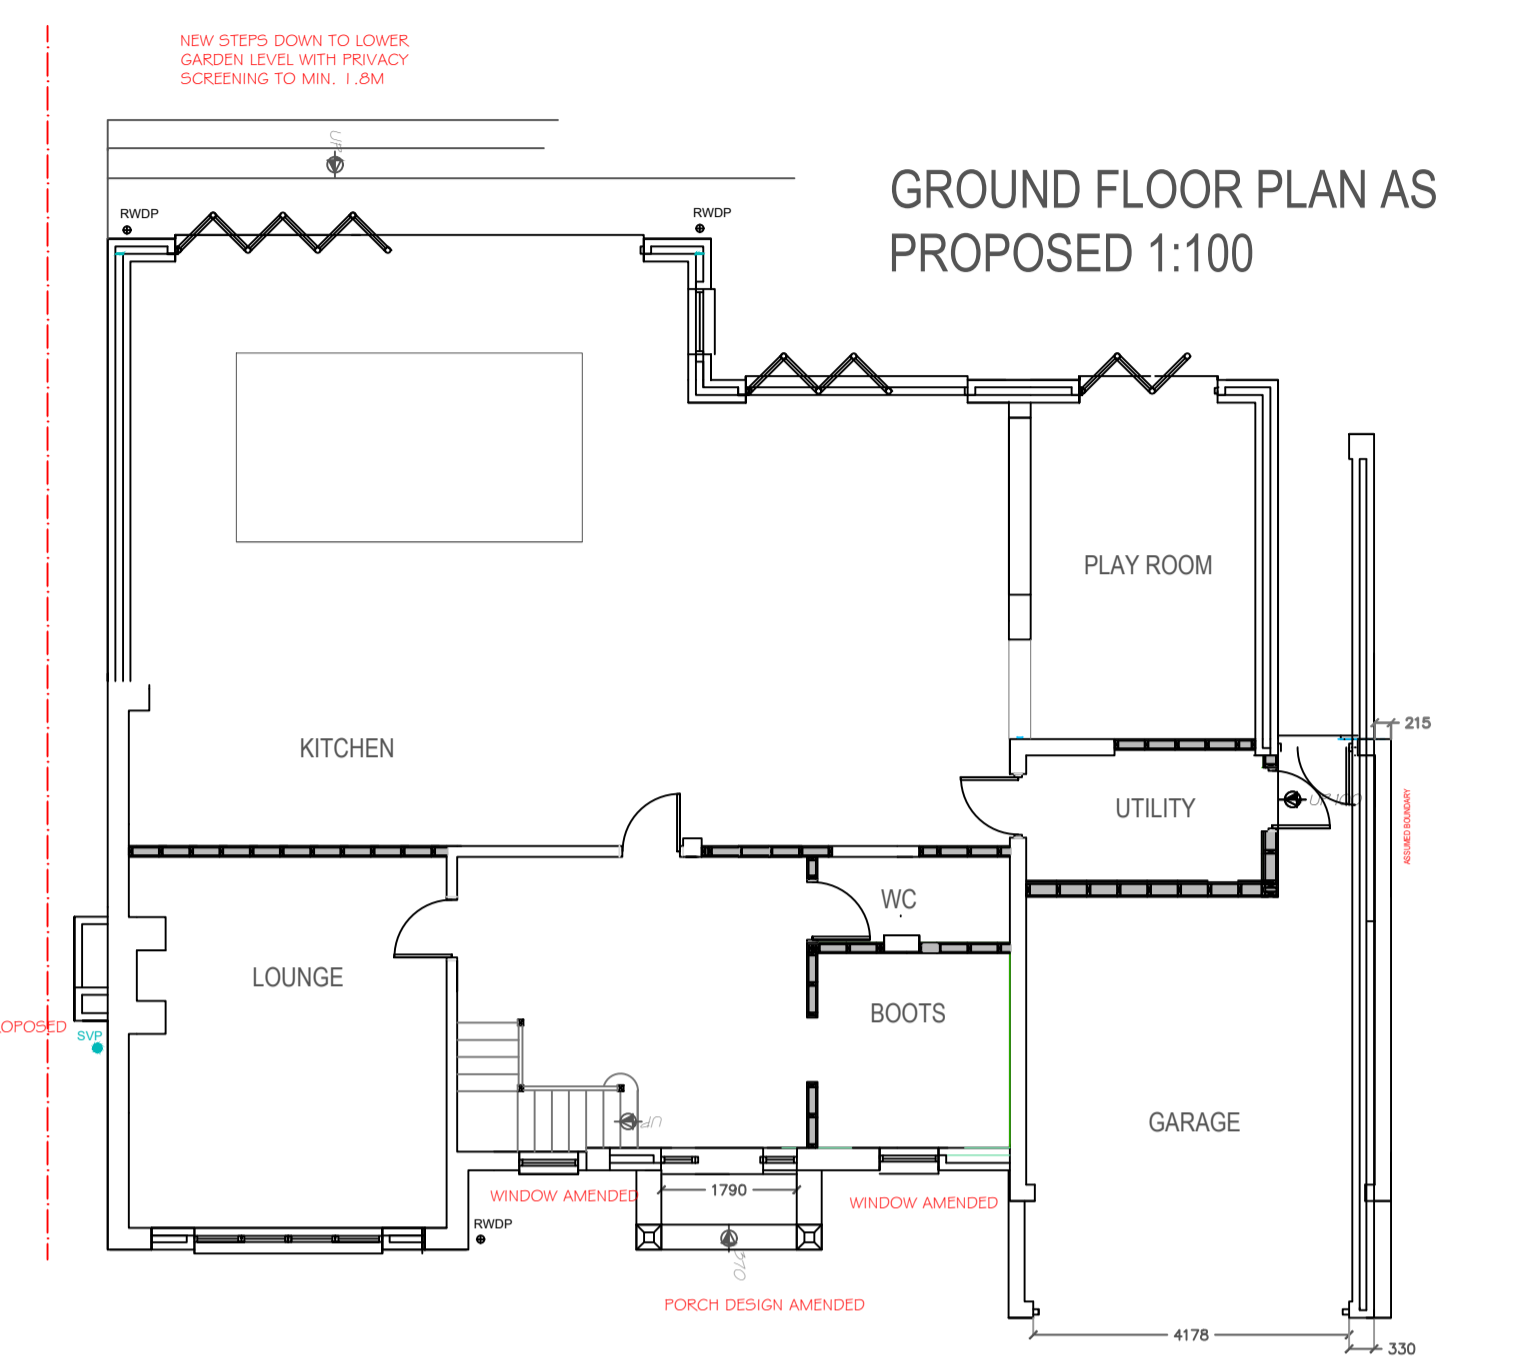


GROUND FLOOR PLAN AS PROPOSED 1:100

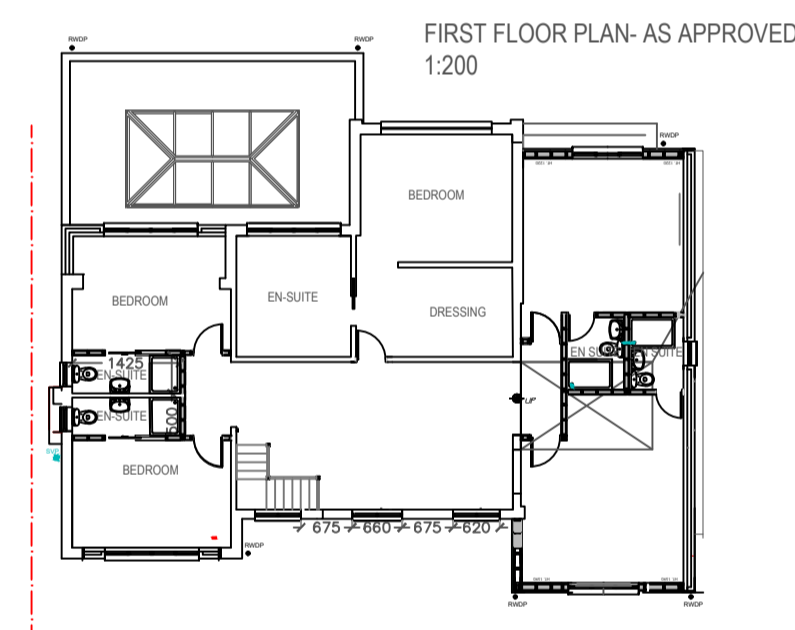


FIRST FLOOR PLAN- AS APPROVED 1:200

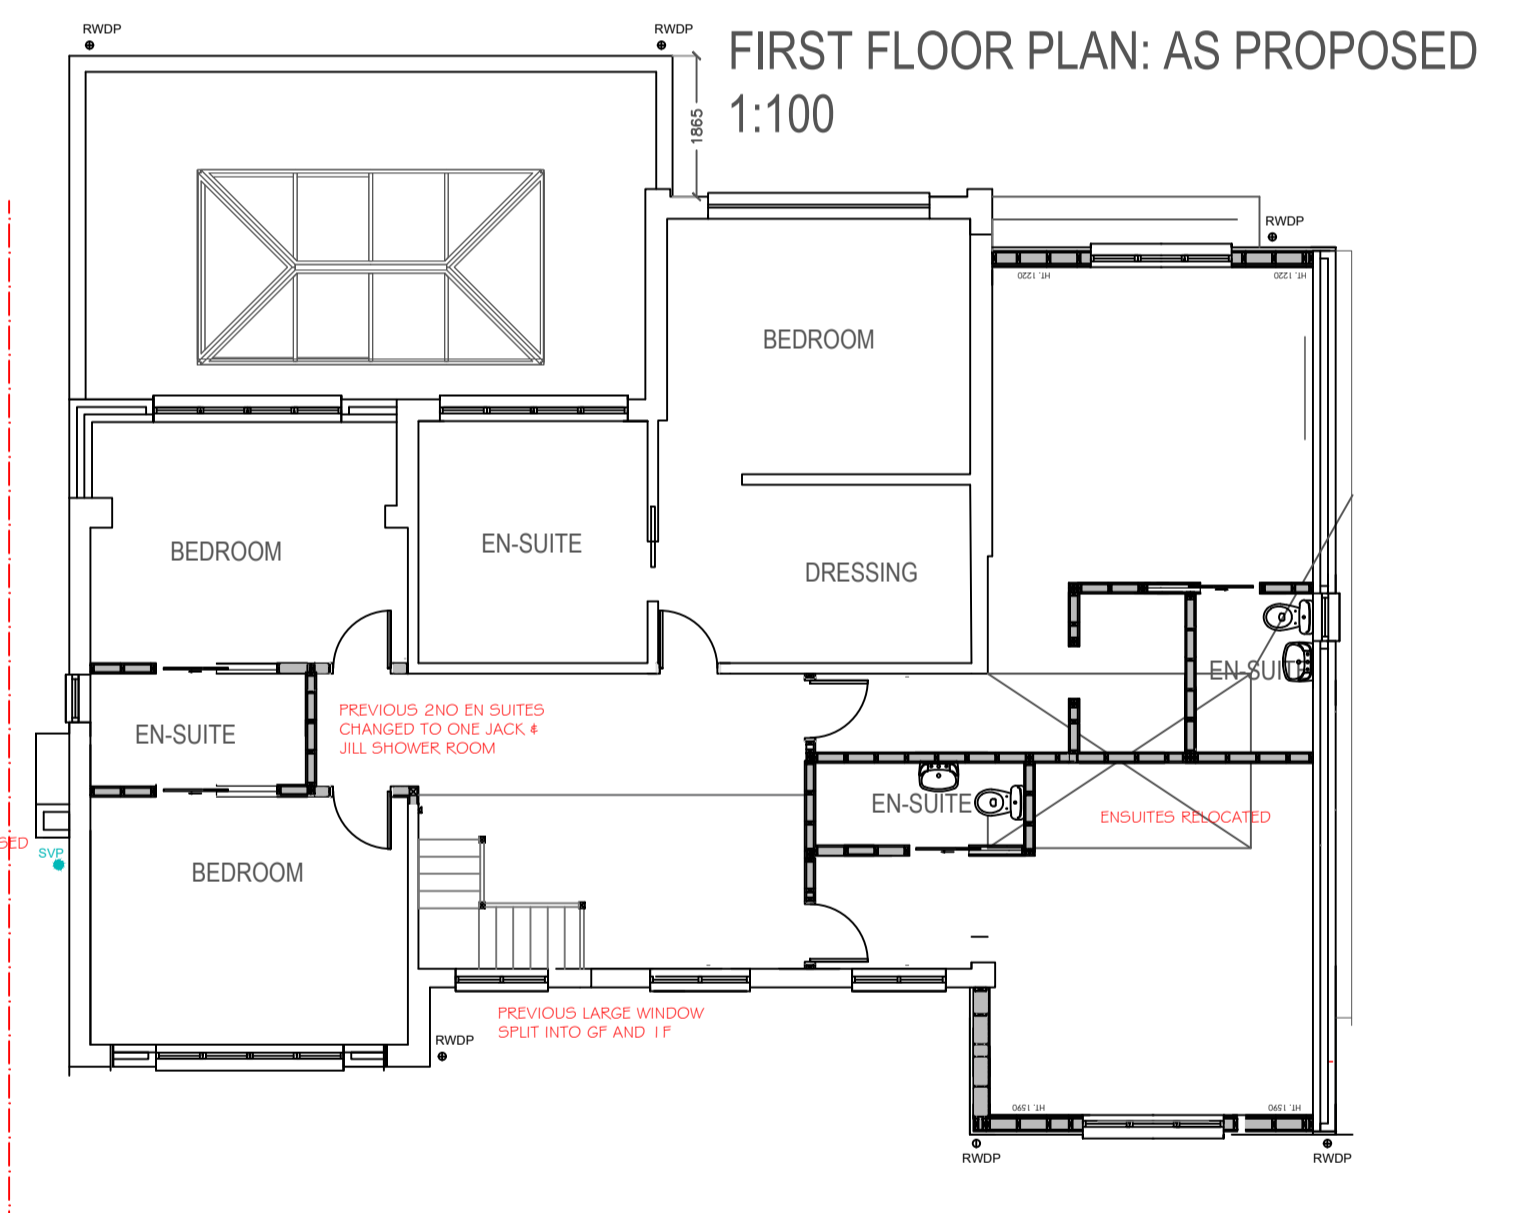

FIRST FLOOR PLAN: AS PROPOSED 1:100

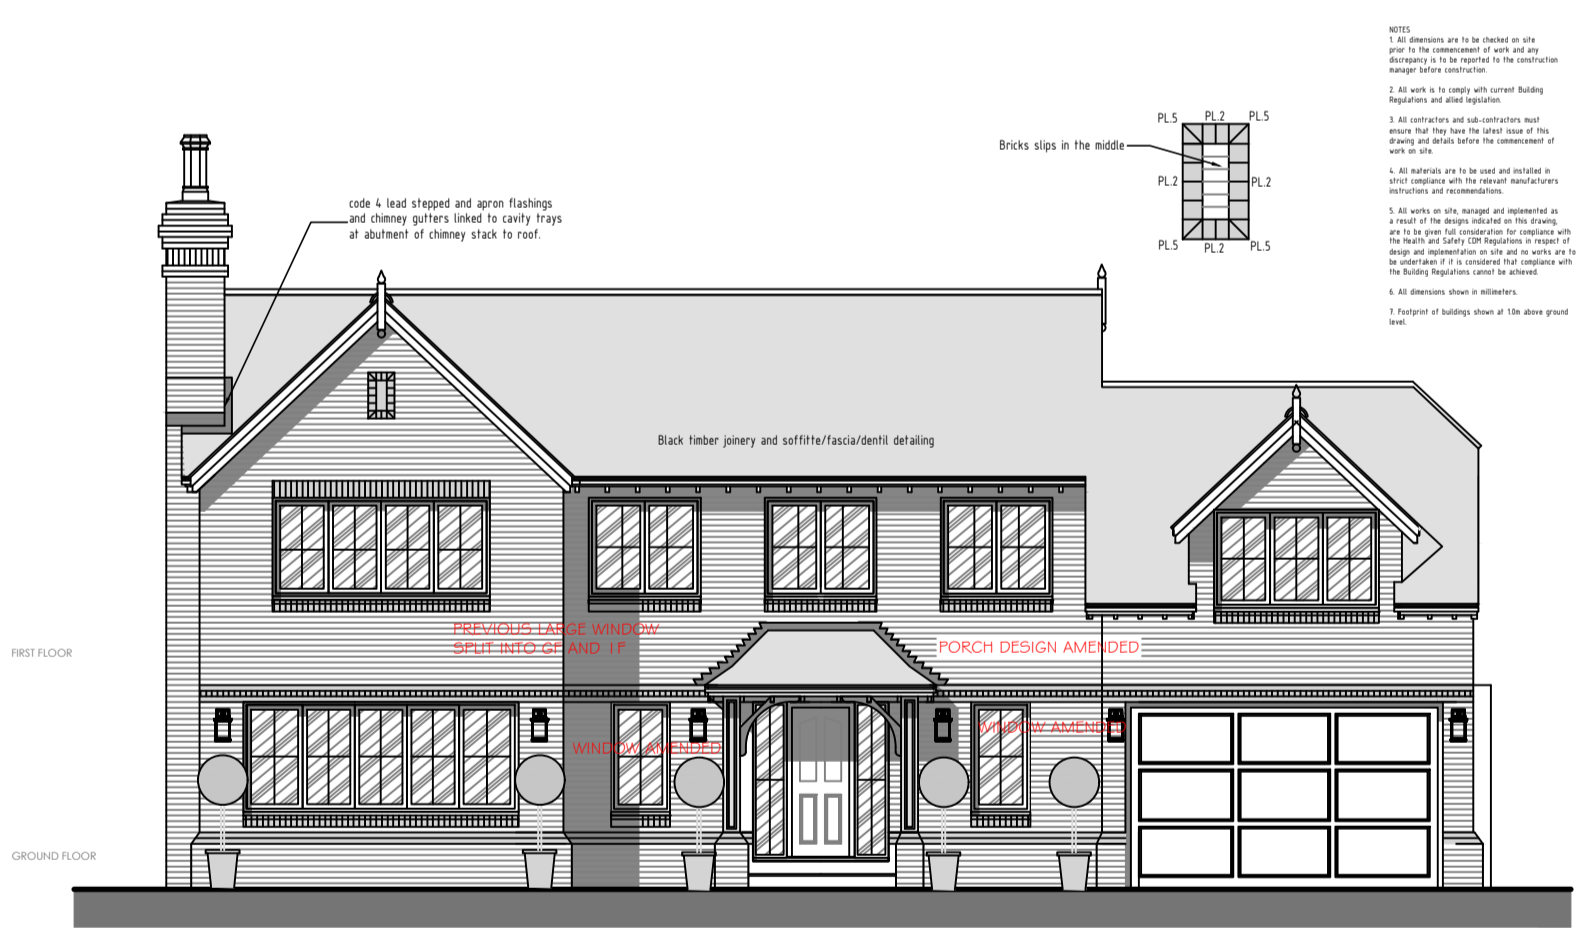


FRONT ELEVATION SCALE 1:50

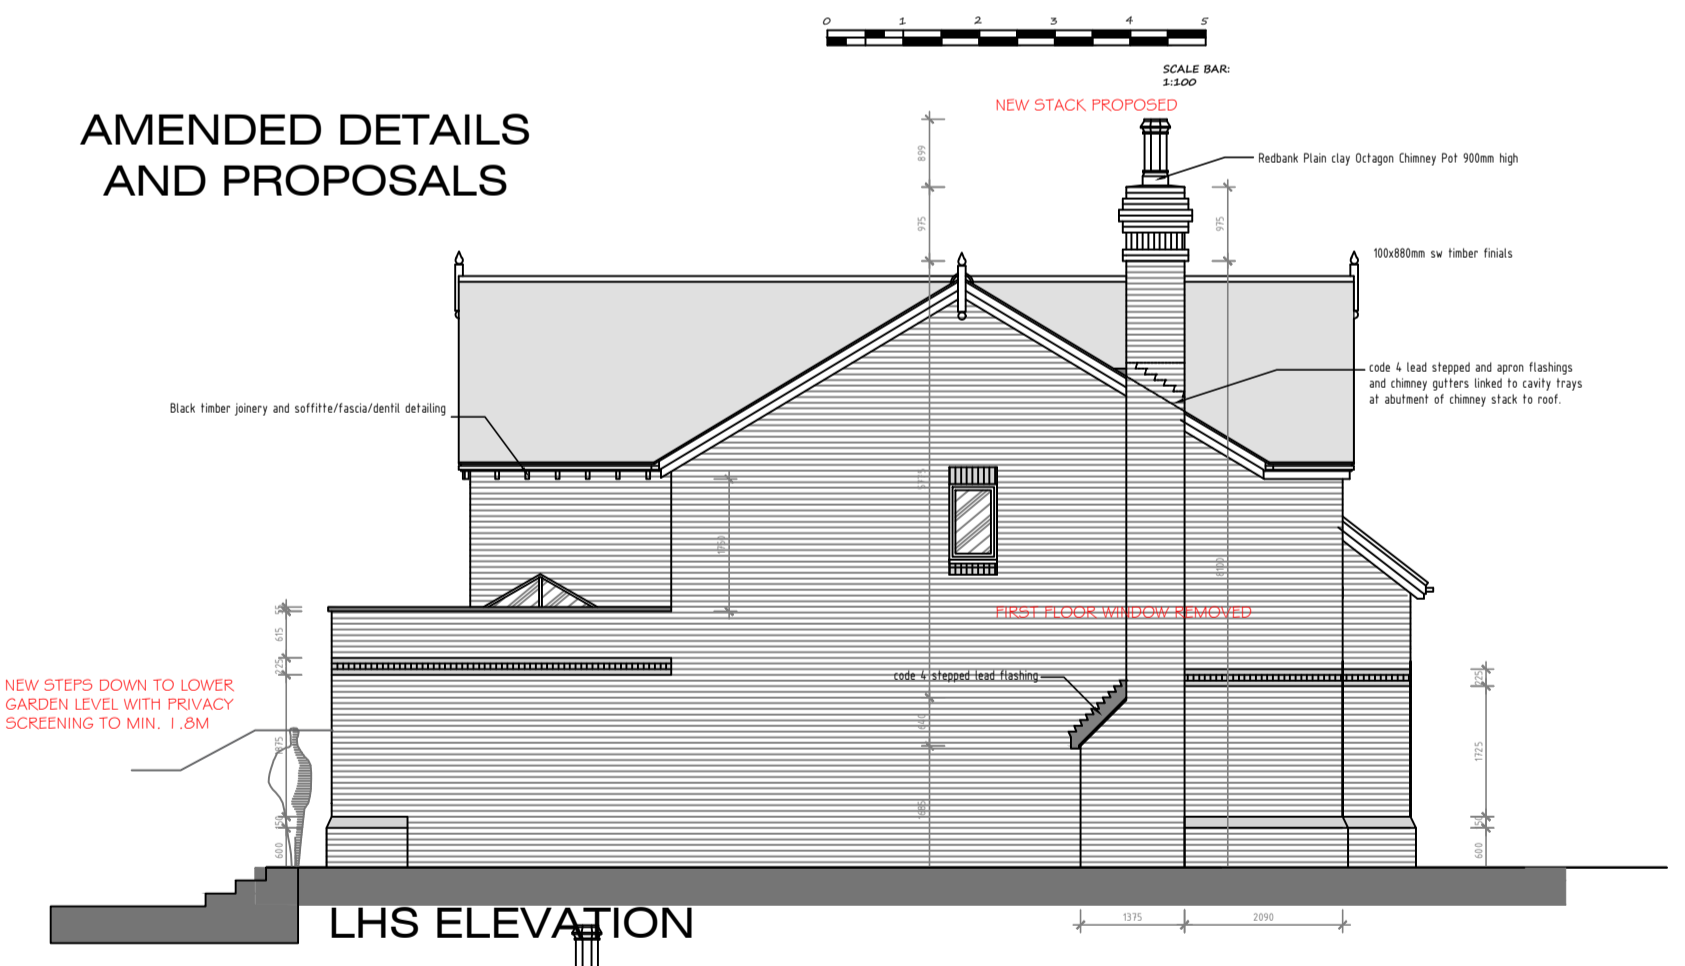


LHS ELEVATION



REAR ELEVATION

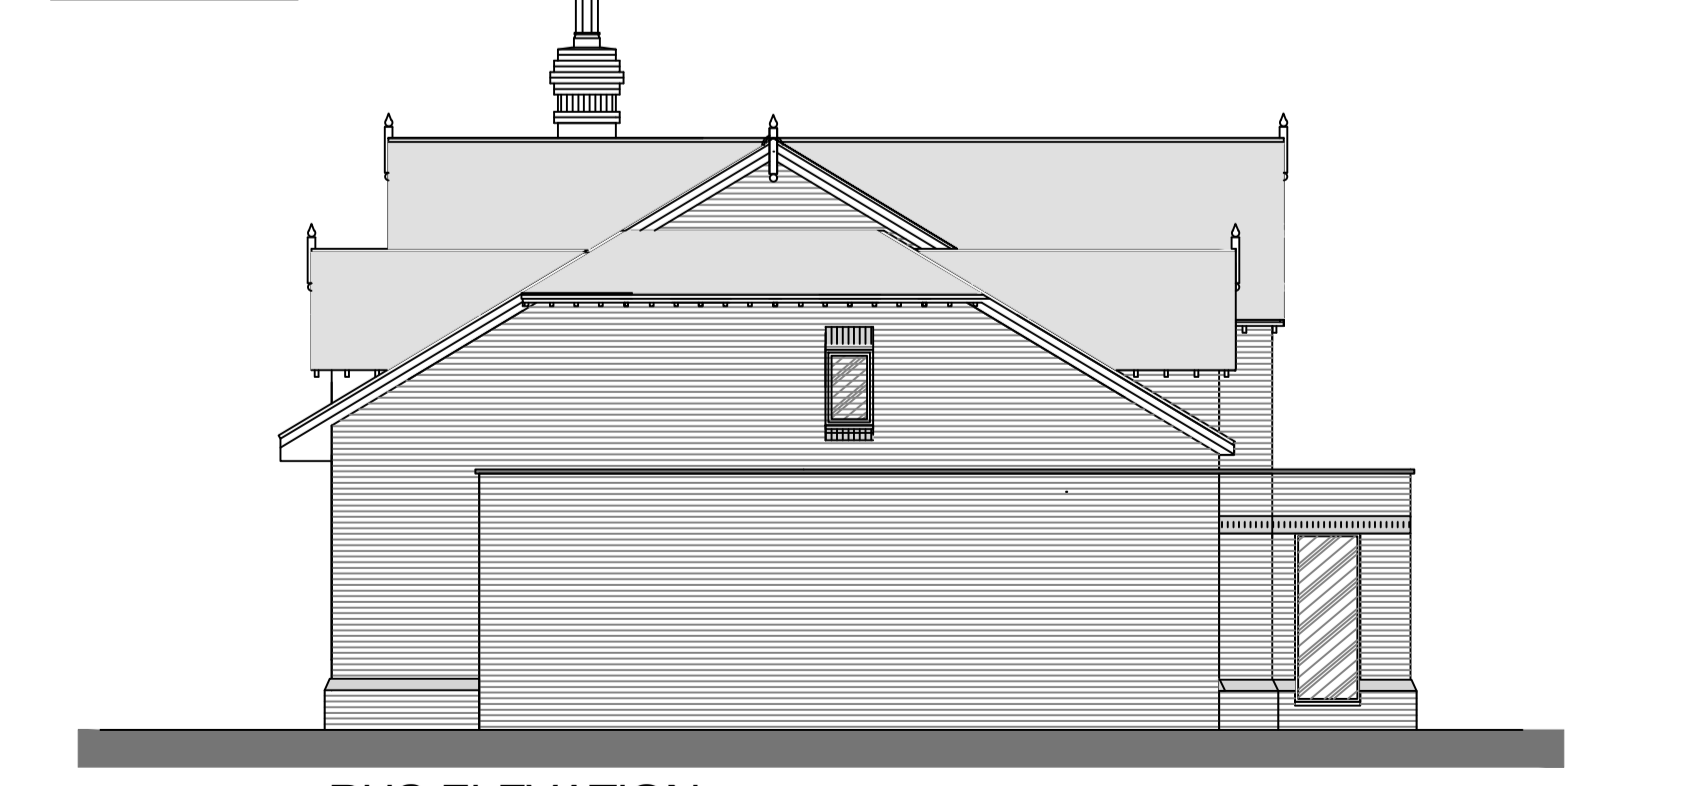

RHS ELEVATION

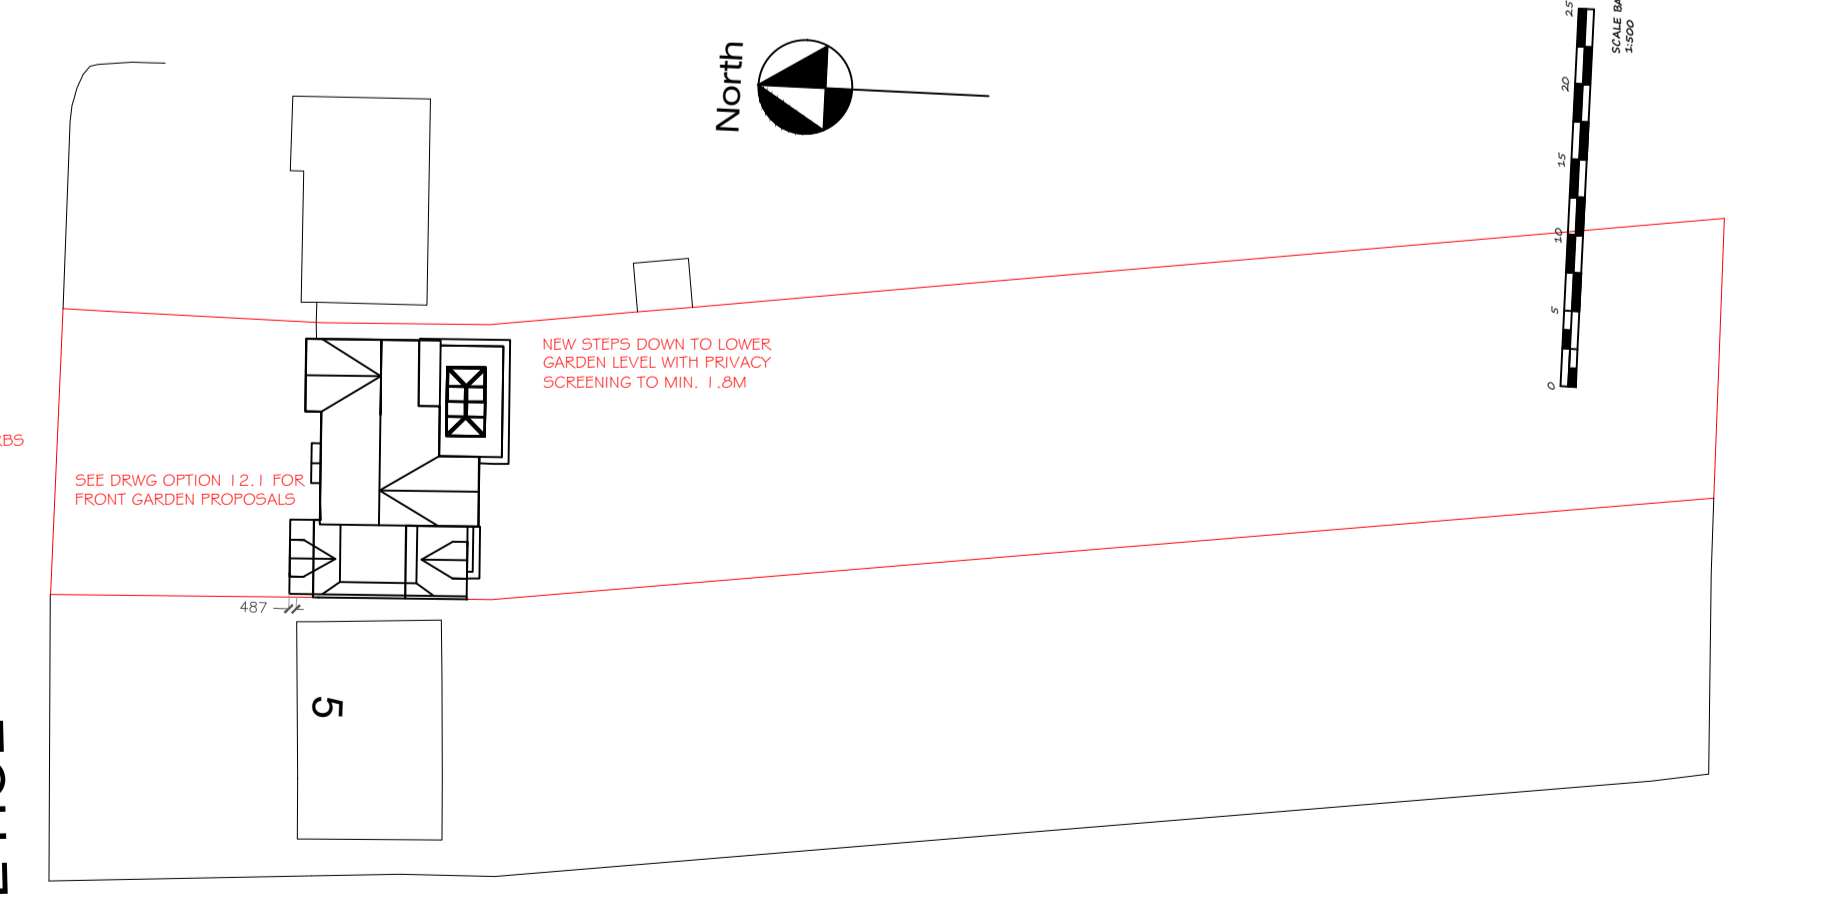

BLOCK PLAN 1:500

- 1. All elevations are to be drawn on site.
- 2. All elevations are to be drawn on site.
DRAWINGS COPYRIGHT TO DEEKS+ASSOCIATES (ALL DIMENSIONS TO BE CHECKED ON SITE)

Deeks+Associates	www.deekssurveyors.co.uk	Address/Title: Existing & proposed plans & elevations: 4 The Hoe BILLERICAY, ESSEX CM12 9XB	Scale: 1: 100, 500 & 1250 @ A1	Drwg No: 1438/PP01a
	(01277) 658033		Date: MAR.24	