


Copyright of this drawing belongs to SJI Designs Ltd and no part may be reproduced or utilised in any way whatsoever without prior written consent of SJI Designs Ltd.

Figured dimensions shall be taken in preference to scaled dimensions and any discrepancies or errors are to be referred to the designer.

Contractor, sub-contractor and suppliers must verify all dimensions on site before commencing work or making any fabrication drawings.

All elements such as existing assumed structural walls, beams etc are to be checked on site for suitability prior to works undertaken.


All drawings to be read in conjunction with each other and all notes / building regulation specification, energy calculations, structural calculations / design and other professional / consultation documents associated with the project.

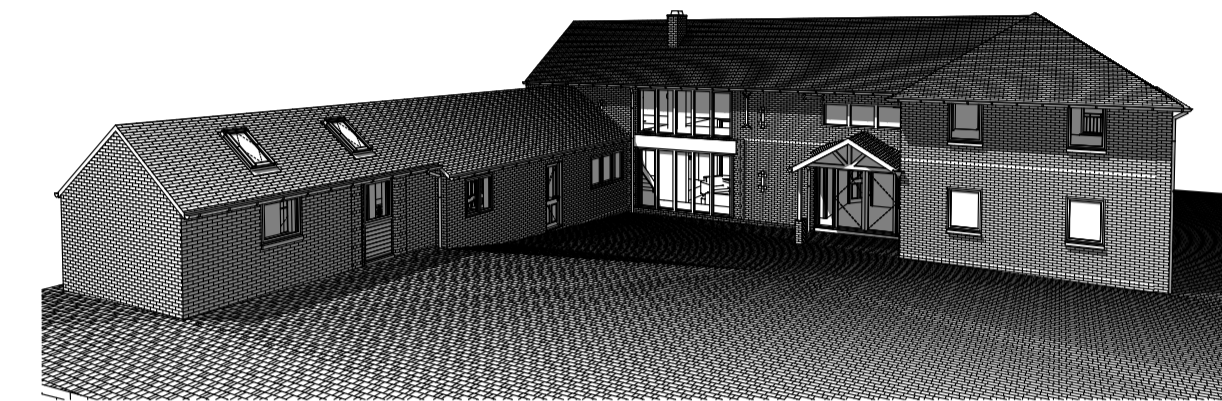


Proposed Front Perspective



Proposed Rear Perspective

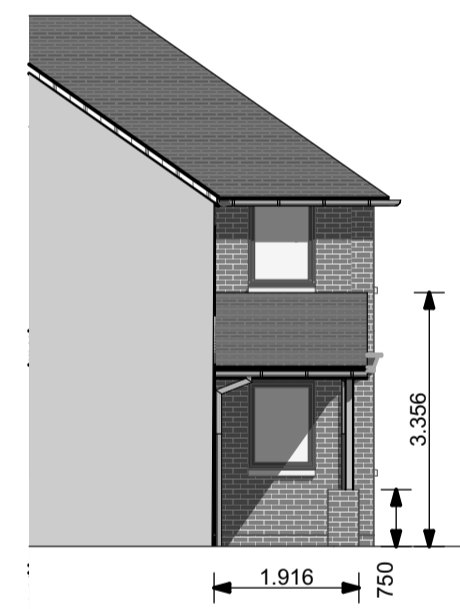


Proposed Porch Side Elevation

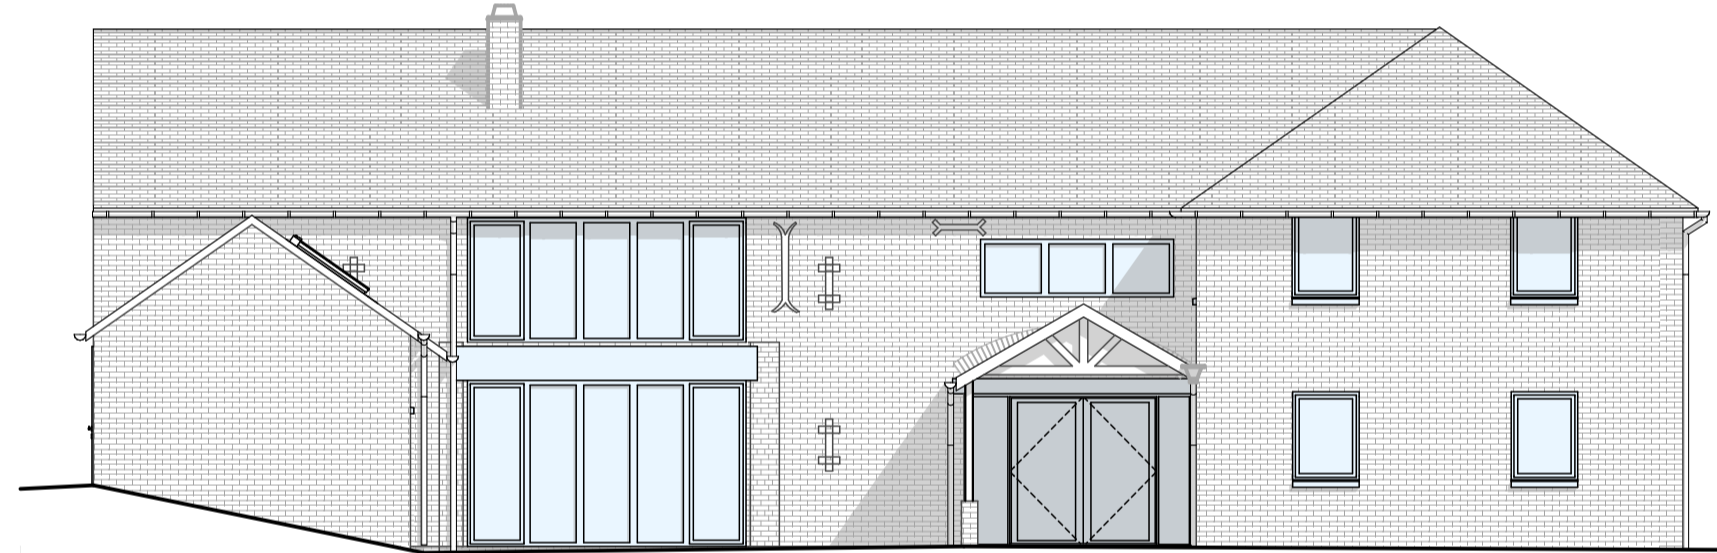


Proposed South East Elevation 1:100



Proposed North East Elevation 1:100

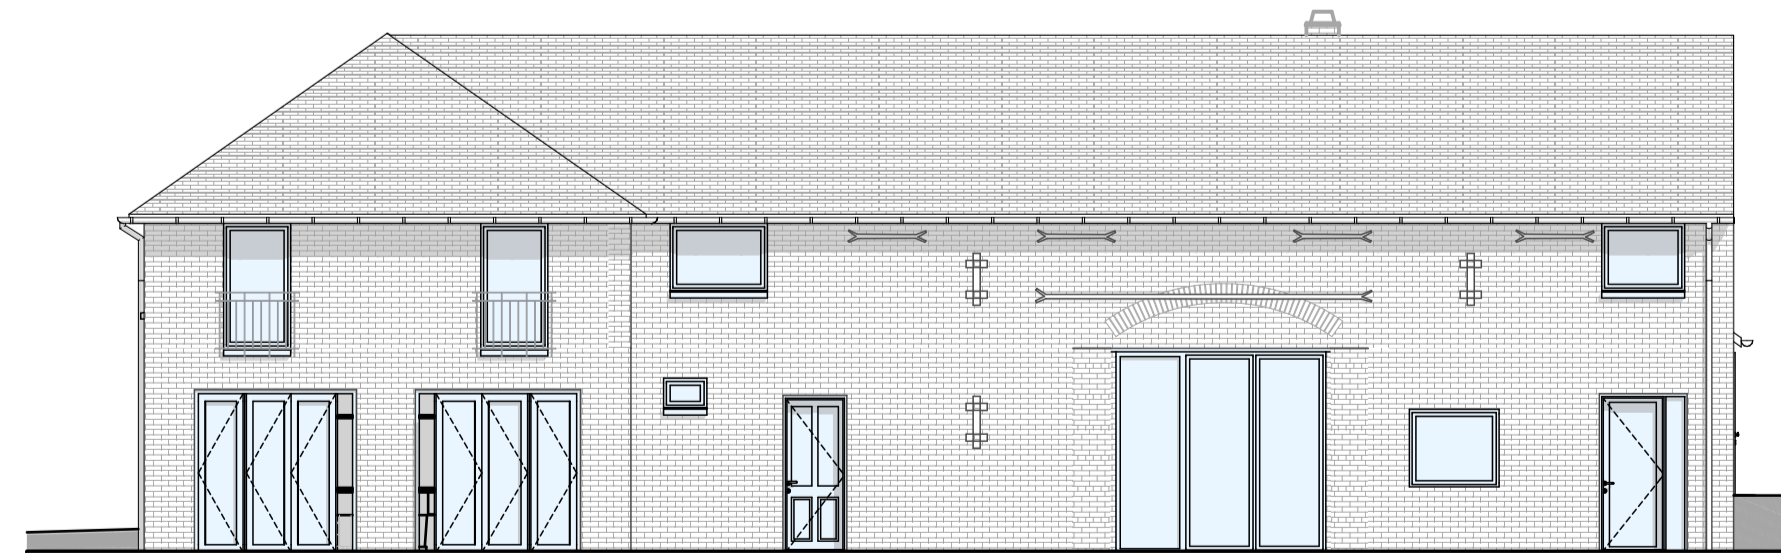

Proposed North West Elevation 1:100

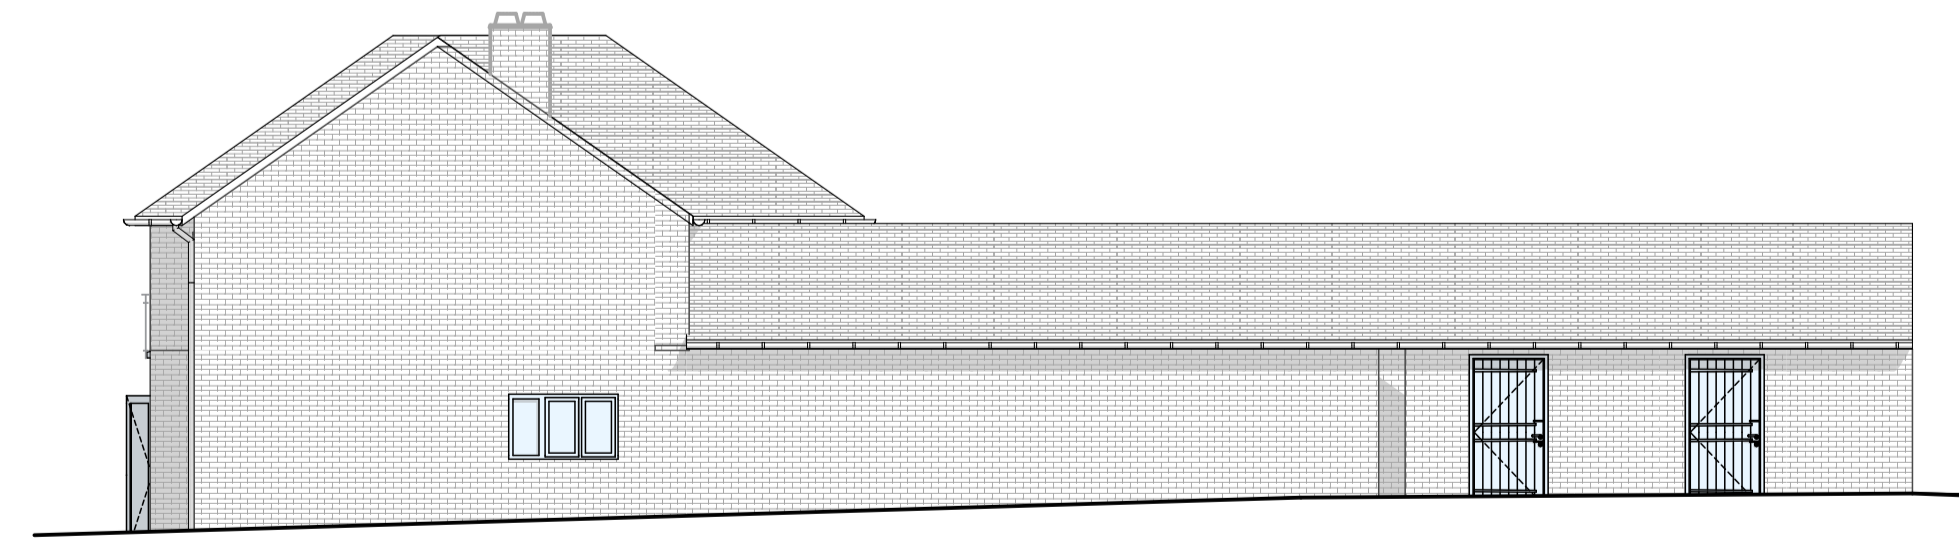

Proposed South West Elevation 1:100

Proposed Layout 1:50

Internal Alterations

PROJECT:


Manners House Olderton Road
Tuxford Nottinghamshire NG32 0LF

PROJECT #: SJI051

CLIENT: Mr & Mrs Reedman

NOTES:

NORTH

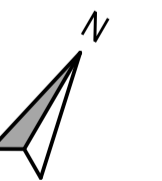

REVISIONS

DATE: 13/03/2024

SCALE: 1:50, 1:100, 1:500

Proposed Layout and Elevations- Rev A

01.2

A1 SHEET SIZE

