




EXISTING FRONT ELEVATION

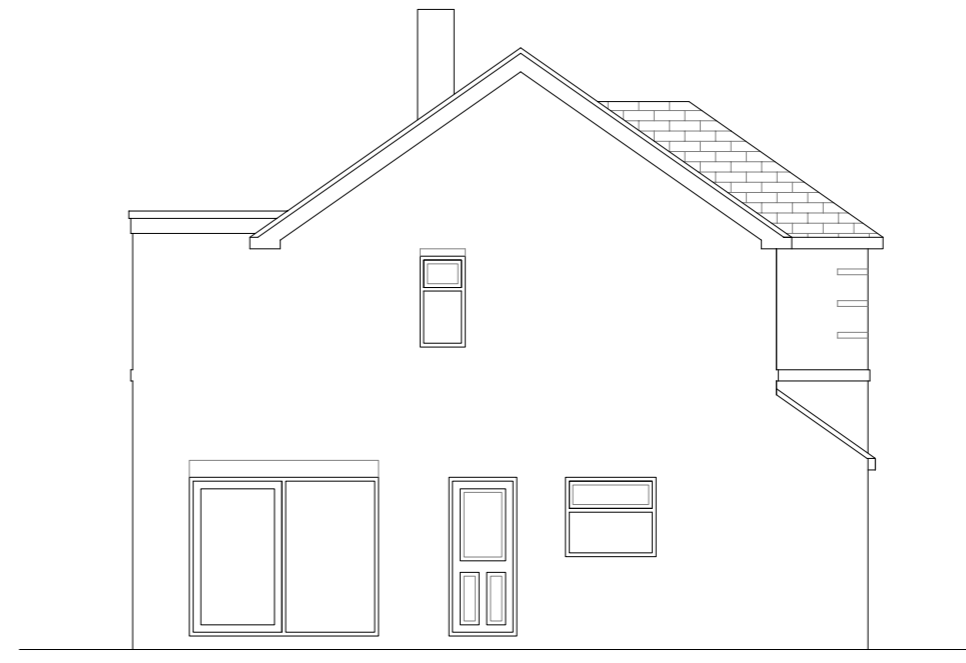

EXISTING SIDE ELEVATION




EXISTING REAR ELEVATION



EXISTING SIDE ELEVATION




PROPOSED FRONT ELEVATION

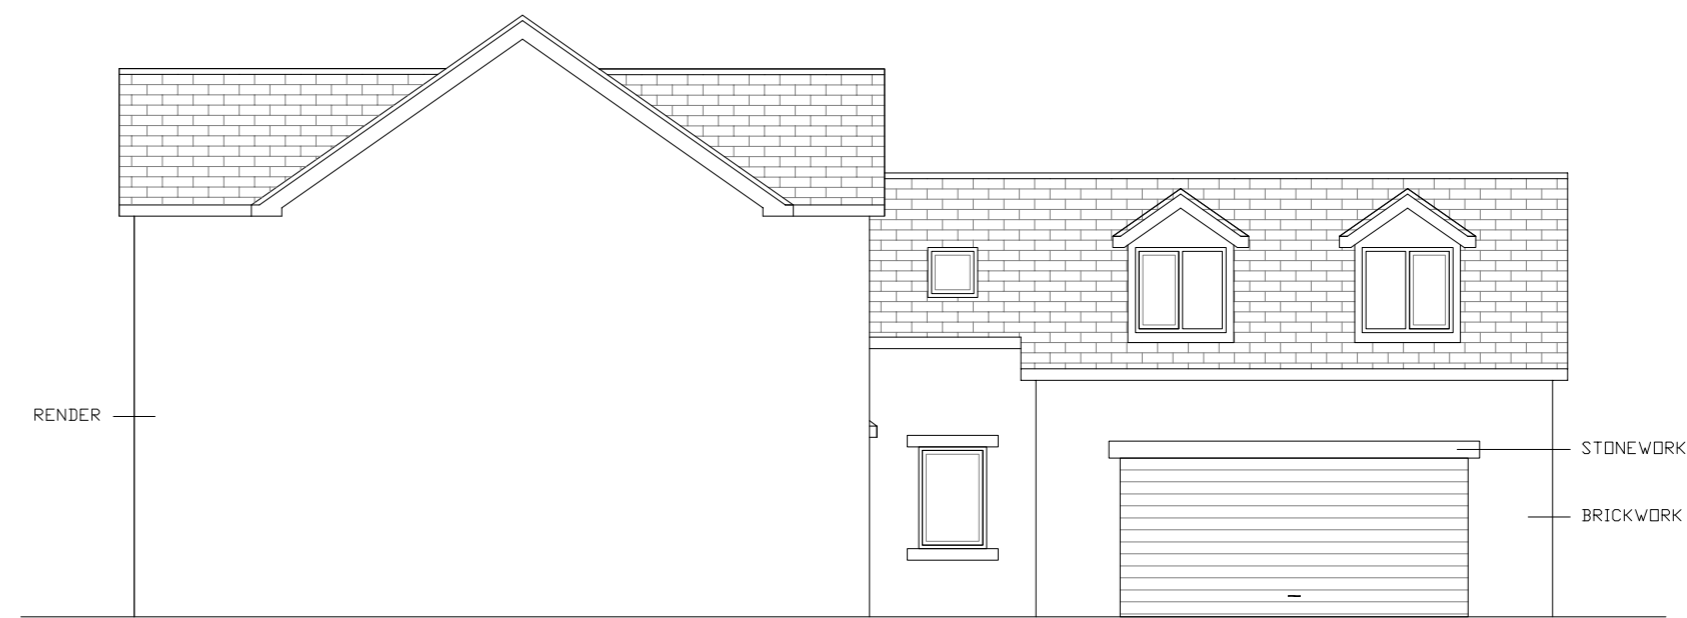


PROPOSED SIDE ELEVATION



PROPOSED REAR ELEVATION

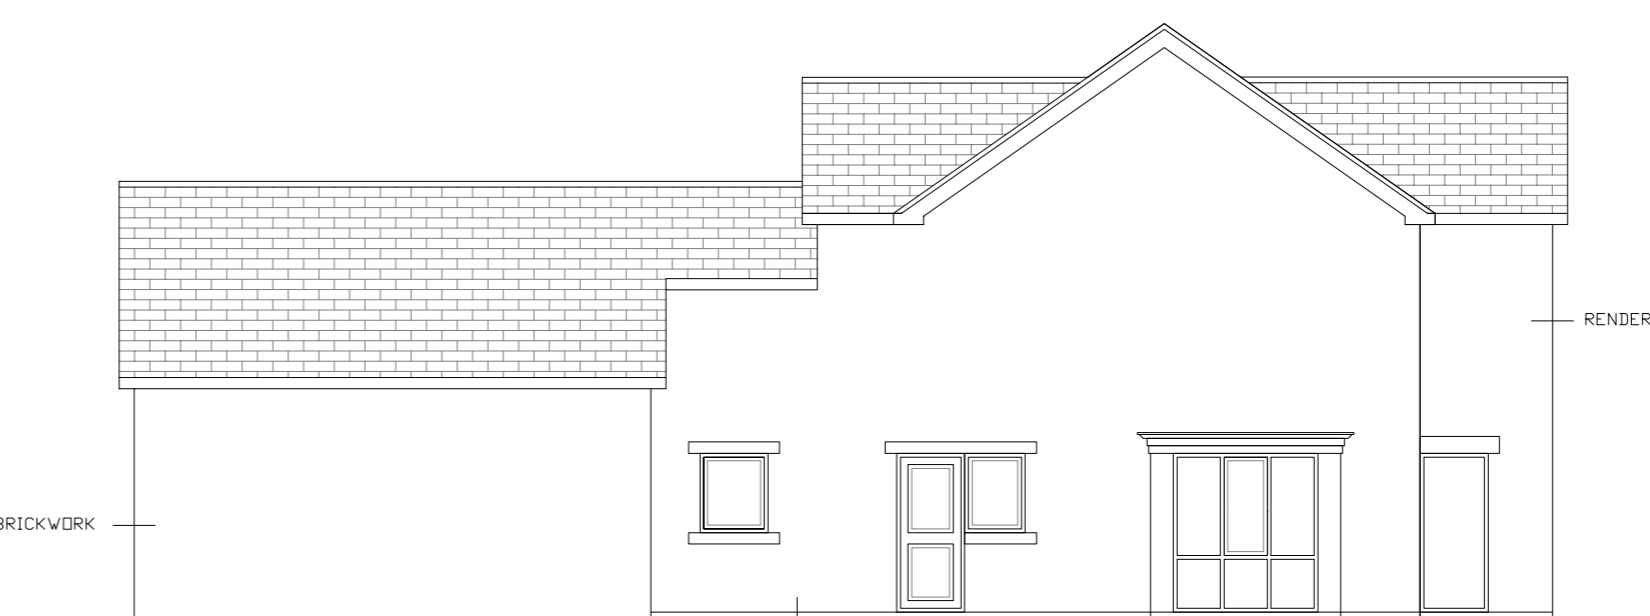

PROPOSED SIDE ELEVATION

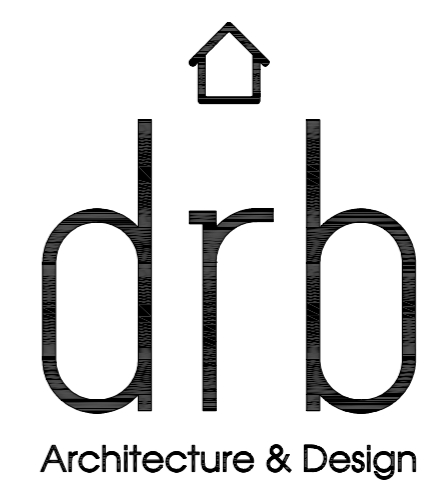

Unit 14 Jupiter Business Park
353 Bentley Road, Bentley
Doncaster DN5 9TJ
Telephone 07889376885
email dan@drb-architecture.co.uk

Project
PROPOSED ALTERATIONS AND TWO STOREY EXTENSION TO FRONT
ASHMERE, GREAT NORTH ROAD, BARNBY MOOR DN22 8QS
EXISTING AND PROPOSED ELEVATIONS

Drawing No BM-P3-PP2	Date 29.02.24	Revised
1=100	Drawn DRB	Client MR & MRS RDSE