


The details shown on this drawing are confidential and the drawing is the exclusive property of Halliday Clark Limited. No use, copy or disclosure of the drawing may be made without our permission and it is to be returned to Halliday Clark Limited when required. Halliday Clark Limited take no responsibility for the use of this drawing for any purpose other than for that which it was intended. All dimensions are in millimeters unless stated otherwise. All dimensions should be verified on site prior to commencement of works. Do not scale from this drawing. All works must be in accordance with British Standards, EC Standards, Health & Safety at work act & all other relevant regulations & Bye Laws. Any discrepancies should be brought to the attention of Halliday Clark Limited.



EXISTING FRONT ELEVATION



PROPOSED ELEVATION

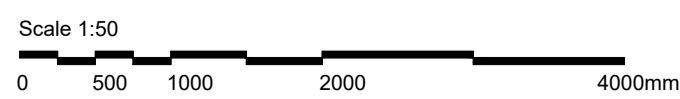

- March 2024	EC
INITIAL ISSUE	
REVISION - DATE	DRWN/CHKD

**FOR APPROVAL**

ILKLEY CINEMA  
LEEDS ROAD, JUNCTION WITH LITTLE LN  
ILKLEY

FOR  
MR J TATE

EXISTING ELEVATIONS

Scale 1:50@A1

HALLIDAY CLARK  
ARCHITECTS

Halliday Clark Limited	T 01274 589 888
Saits Wharf	F 01274 589 922
Ashley Lane	E info@hallidayclark.co.uk
Shipley BD17 7DB	W hallidayclark.co.uk

Dwg. No. 320.09(-)002 Rev.