

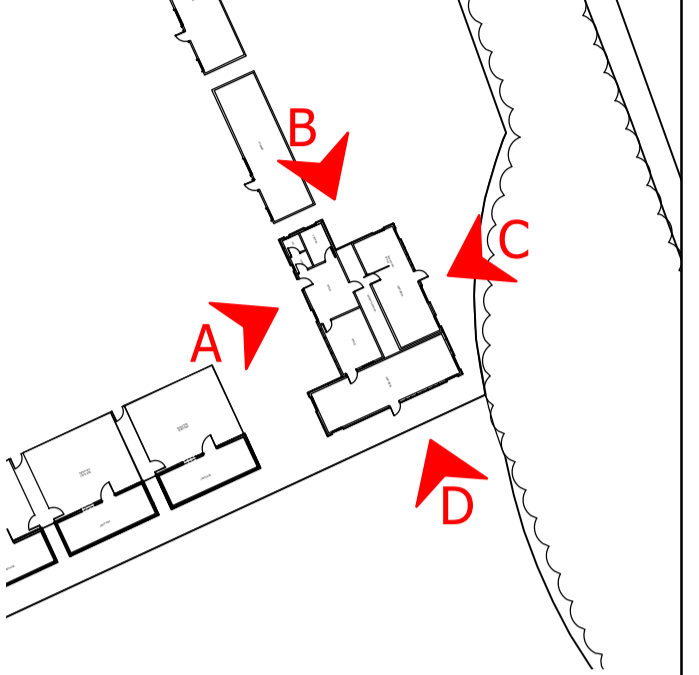
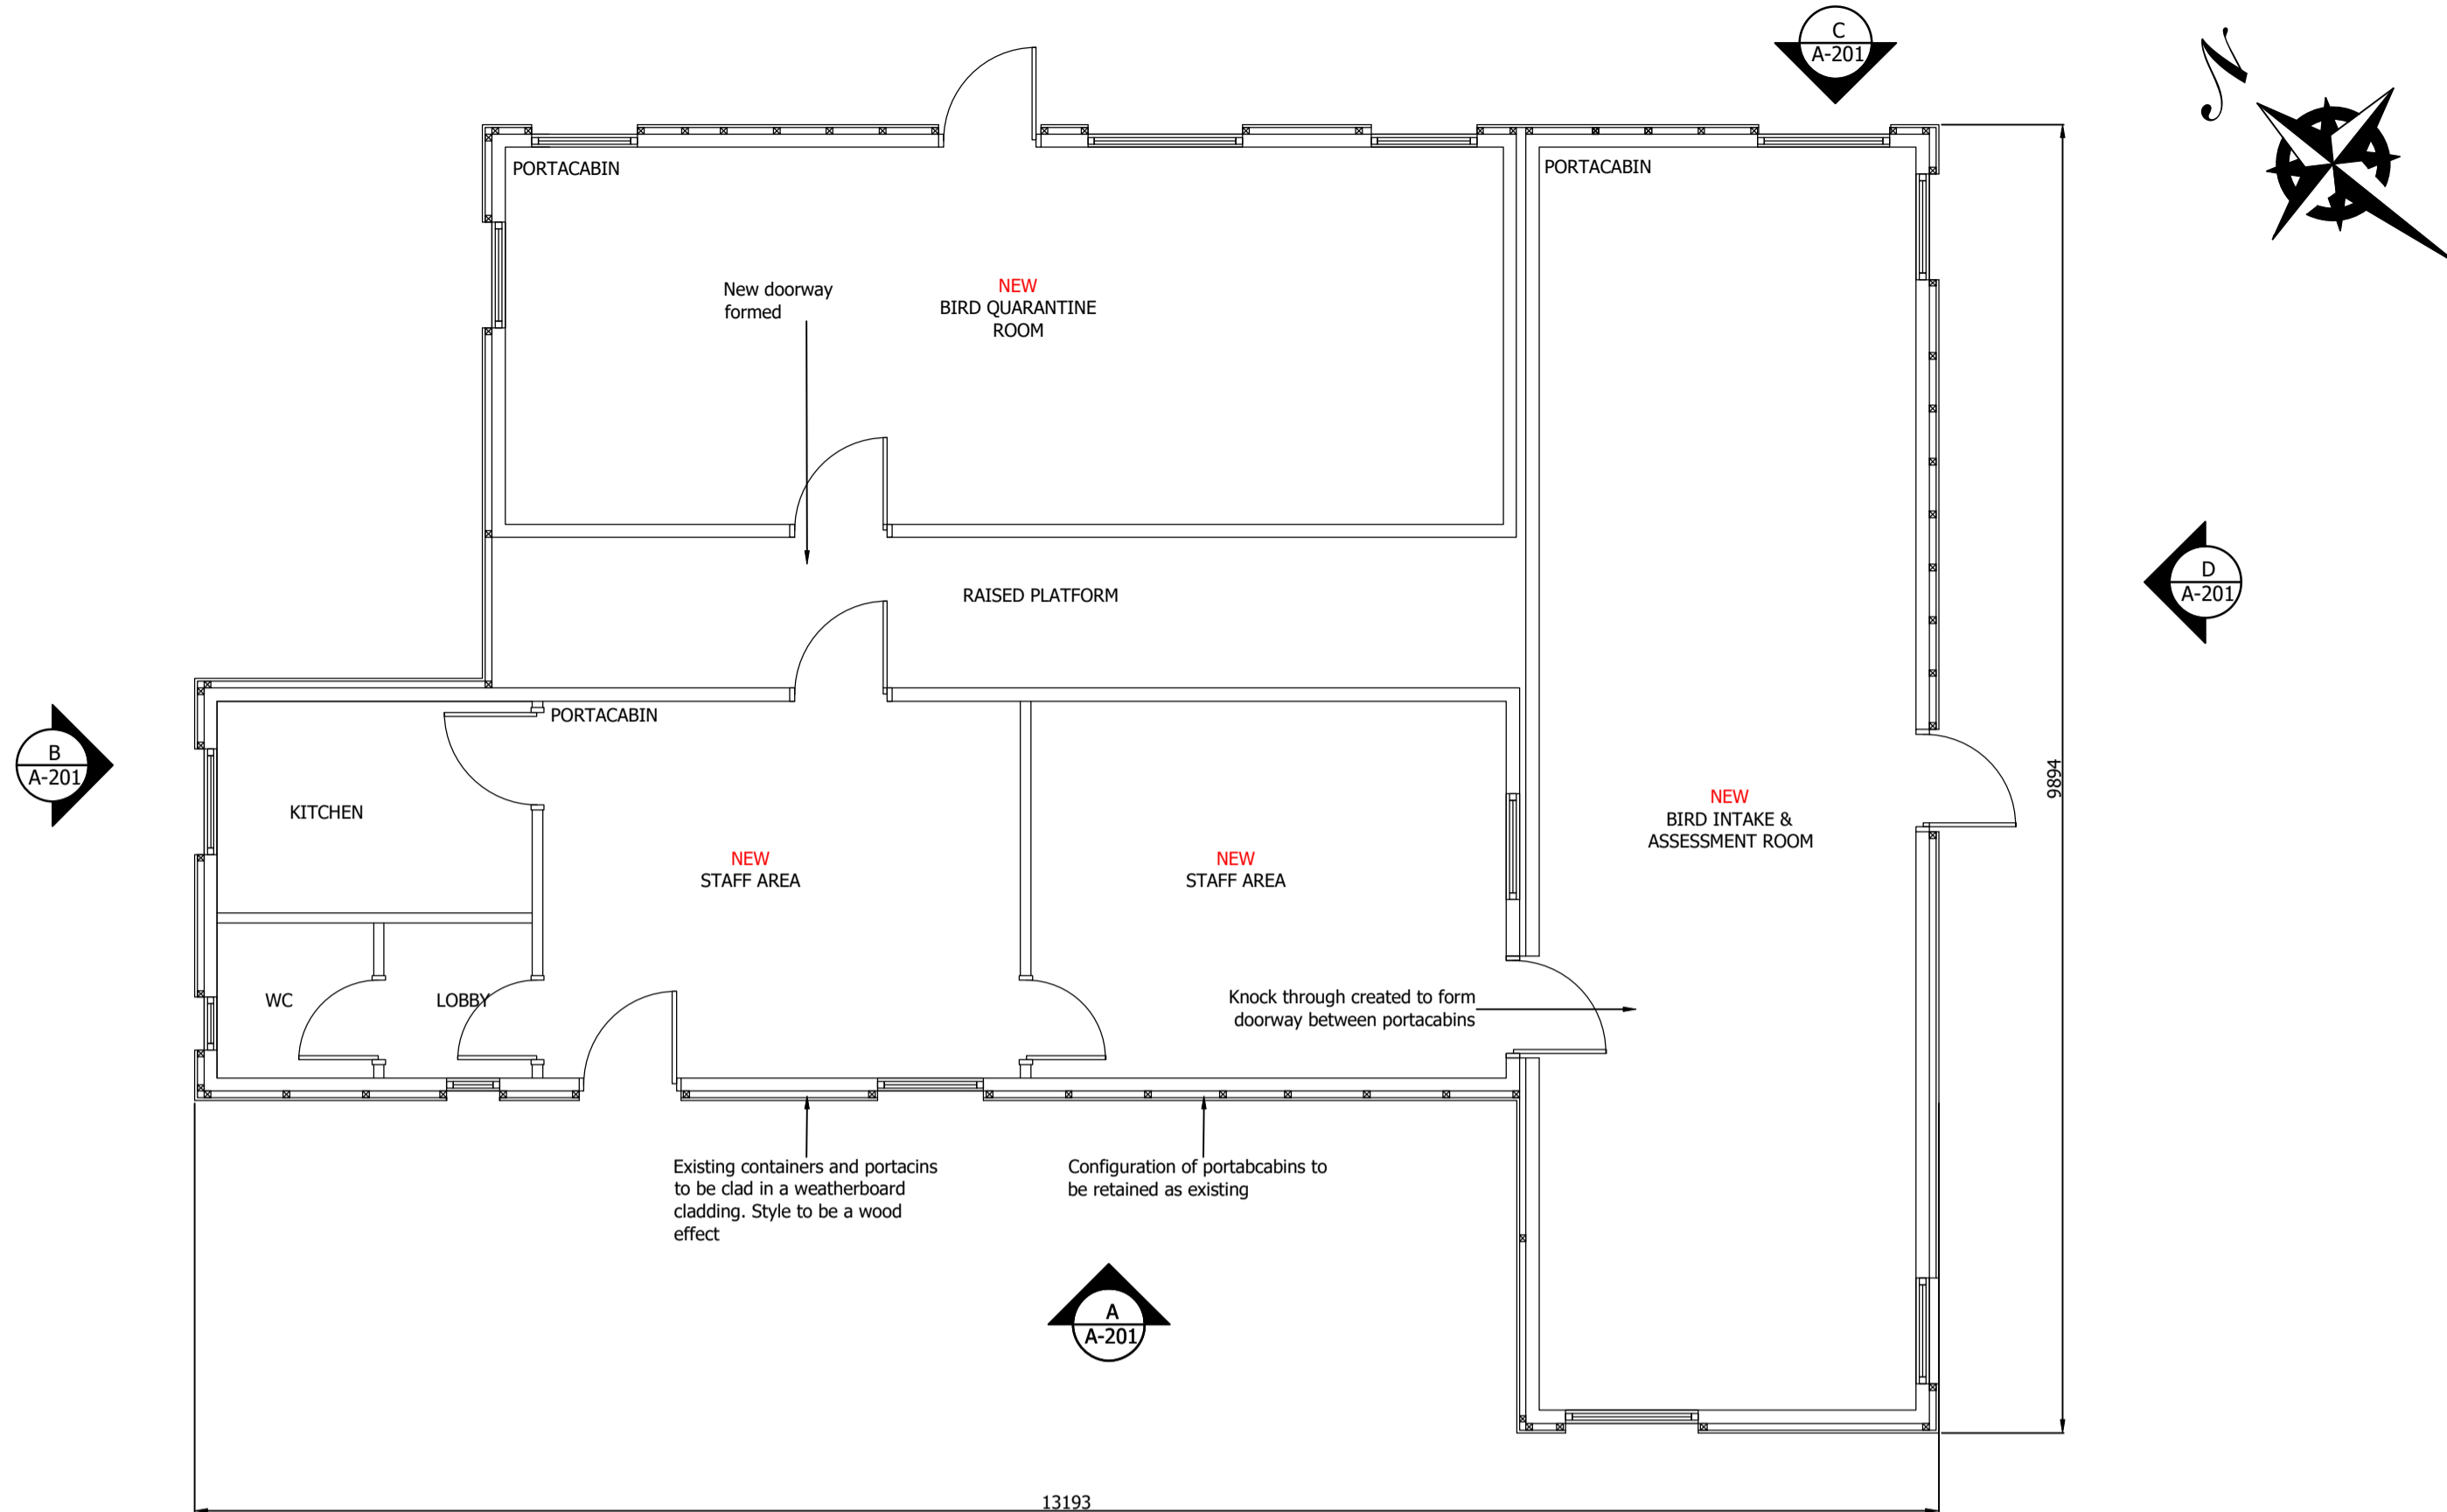


- GENERAL NOTES:
1. THE DRAWING IS INTENDED FOR THE LOCAL AUTHORITY TO HELP ILLUSTRATE COMPLIANCE TO THE BUILDINGS REGS. SHOULD THE CONTRACTOR FOLLOW THE DRAWINGS THEY ARE TO TAKE RESPONSIBILITY FOR THE CONSTRUCTION OF THE BUILDING INCLUDING COMPLIANCE TO THE REGS, FINAL DETAILS, APPEARANCE AND LOCATION OF ANY STRUCTURAL ELEMENTS
 2. DRAWINGS TO BE READ IN CONJUNCTION WITH APPROVED PLANNING DRAWINGS AND APPROVED STRUCTURAL CALCULATIONS. NO WORK IS TO COMMENCE ON SITE UNTIL ALL PLANNING CONDITIONS ARE APPROVED.
 3. CONTRACTOR TO CONFIRM ALL ON SITE DIMENSIONS AND LEVELS PRIOR TO MANUFACTURE /INSTALLATION.
 4. THIS DRAWING MUST NOT BE SCALED, WORK TO DIMENSIONS ONLY.
 5. ANY CONSTRUCTION/MANUFACTURE DRAWINGS IN THIS DOCUMENT ARE INDICATIVE. IT IS THE RESPONSIBILITY OF THE CONTRACTOR TO ENSURE THEY ARE FIT FOR PURPOSE, AND MAKE AMENDMENTS WHERE NECESSARY.
 6. THE CONTENTS OF THIS DOCUMENT ARE THE PROPERTY OF BEVERLEY ANN DESIGN LTD AND MUST NOT BE COPIED OR DISTRIBUTED IN WHOLE OR PART WITHOUT FORMAL CONSENT.

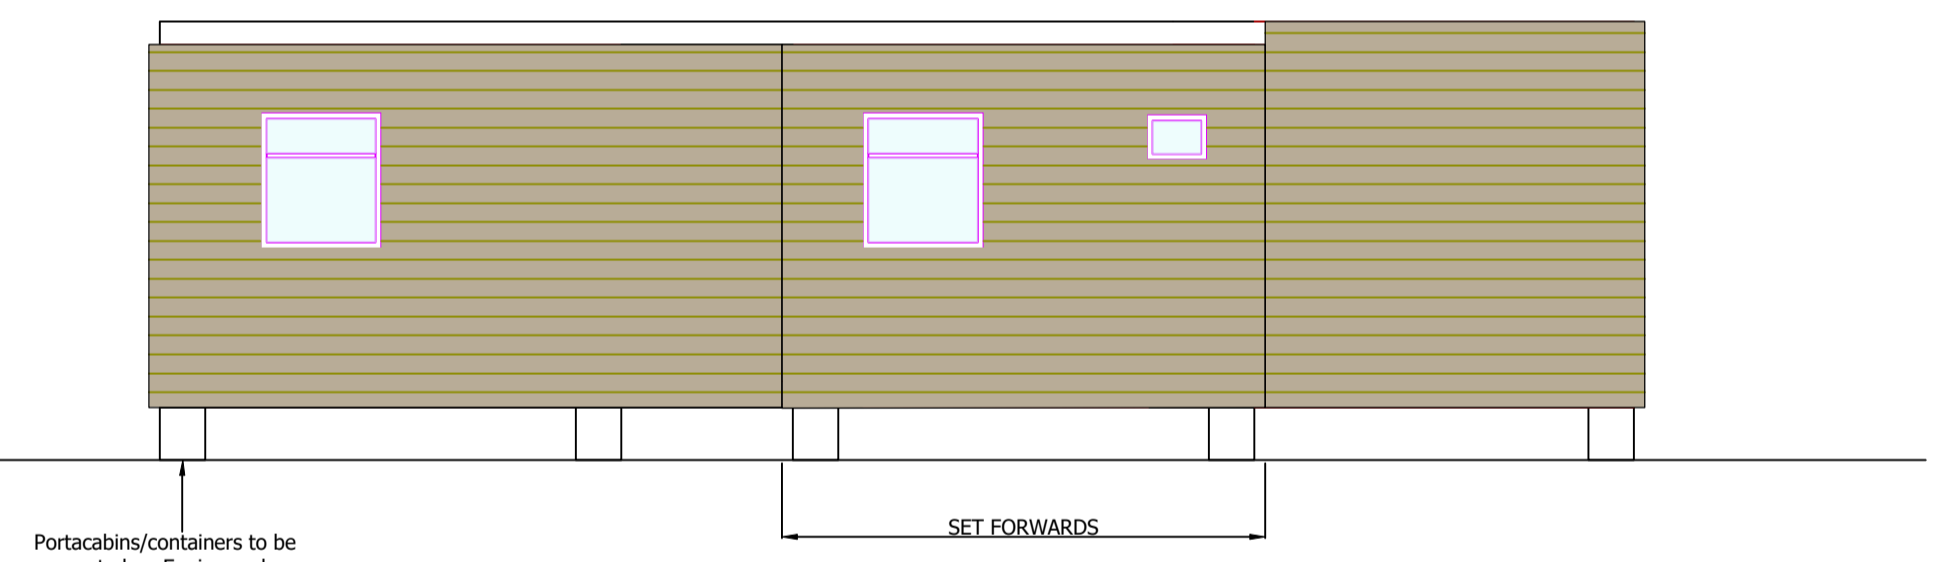

STAFF FACILITY: BLOCK PLAN
SCALE: 1:500@A1


PROPOSED AVERY ENCLOSURE: FLOOR PLAN
SCALE 1:50@A1

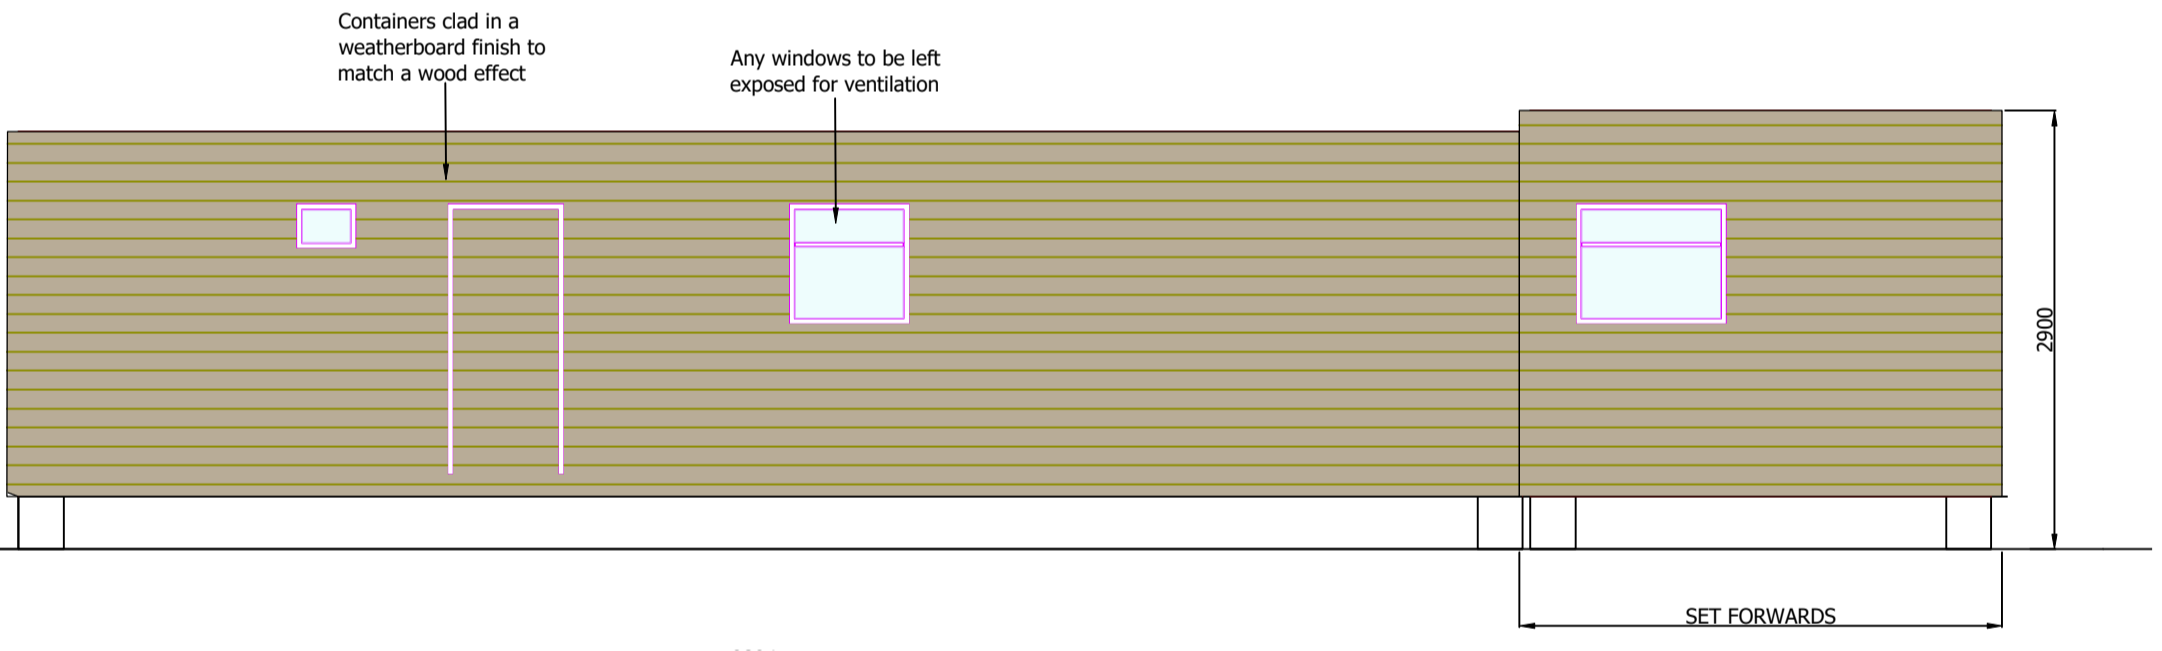


Portacabins/containers to be supported on Engineered blocks or paving slabs to create level area

ELEVATION B: SIDE ELEVATION
SCALE 1:50@A1

ELEVATION A: FRONT ELEVATION
SCALE 1:50@A1

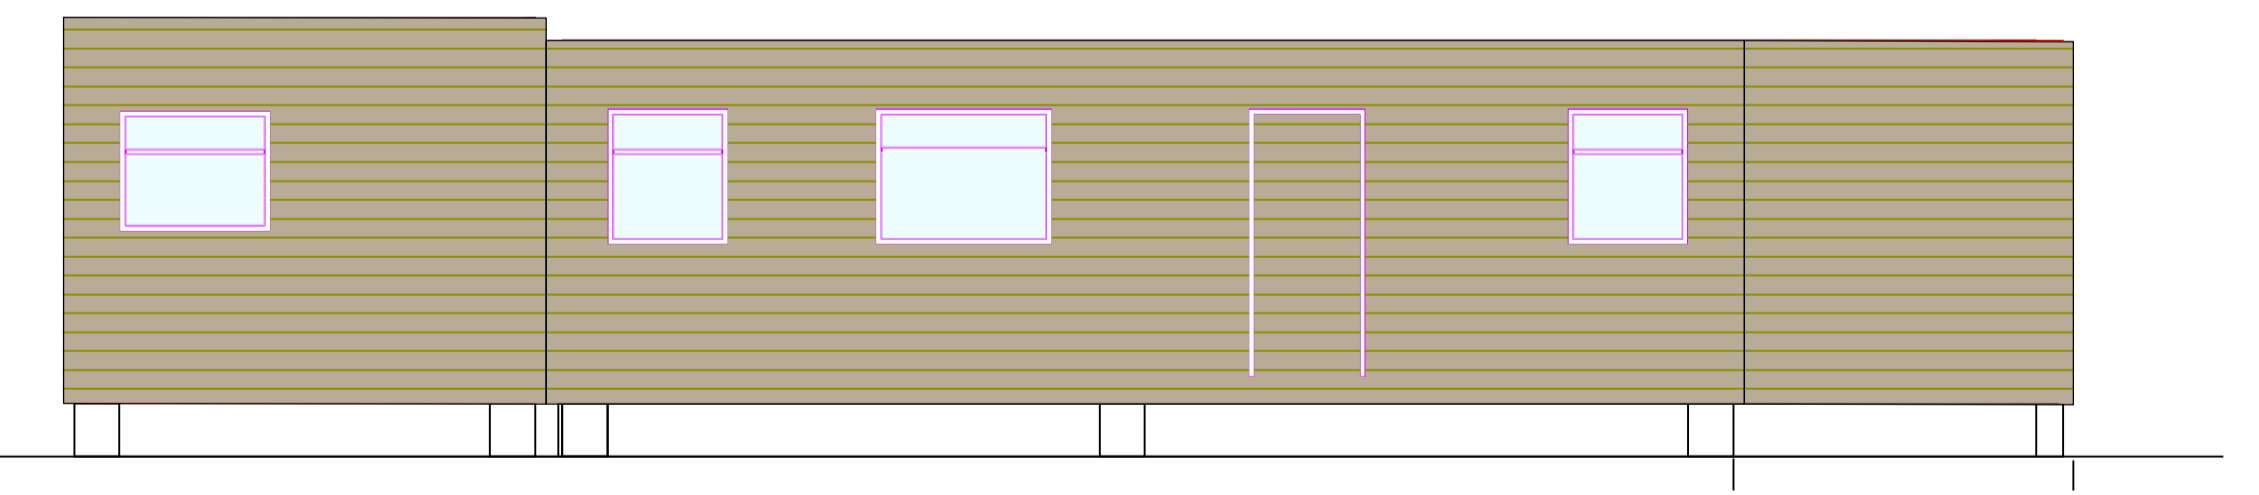

ELEVATION C: REAR ELEVATION
SCALE 1:50@A1

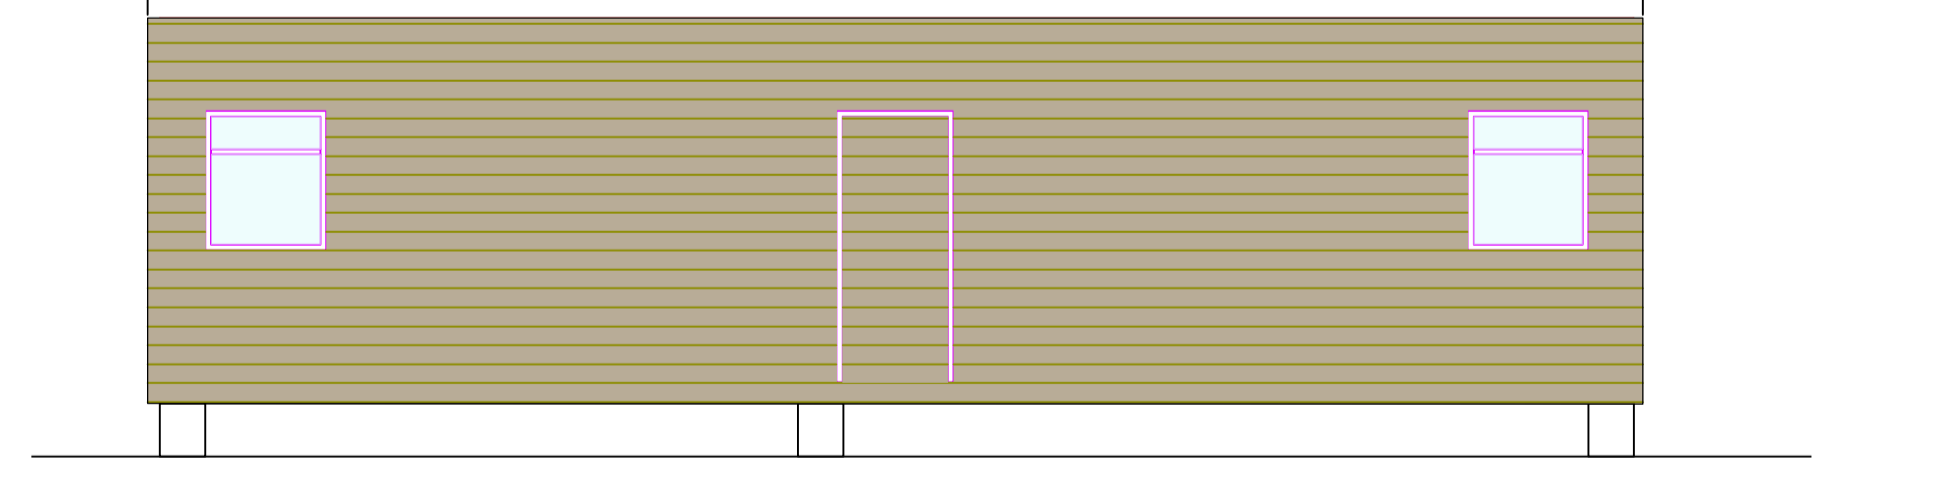

ELEVATION D: SIDE ELEVATION
SCALE 1:50@A1

REV	DATE	DESCRIPTION
01	18.02.2024	PROPOSED STAFF FACILITY PRODUCED

PROJECT:
FEATHER FIELD HAVEN

PROJECT NUMBER:
9000_0159

PROJECT ADDRESS:
MALTINGS LANE
KIRBY LE SOKEN
ESSEX
CO13 0EH

DRAWING NAME:
STAFF ROOM, QUARANTINE ROOM & ASSESSMENT AREA

PURPOSE:
PLANNING APPLICATION

DRAWING NUMBER: 0159-A-201

REVISION: 01

SCALE: 1:50@A1

DRAWING STATUS: FOR REVIEW

DATE: 18.02.2024

DRAWN: B.Ann

ISSUED: B.Ann

BEVERLEY ANN DESIGN LTD
PLANNING & ARCHITECTURAL DESIGN
COMMERCIAL + RETAIL + MEASURED SURVEYS
20-22 WENLOCK ROAD, LONDON, N1 7GU
EMAIL: info@beverleyandesign.com
PHONE: 07877 531271

ELEVATION A: FRONT ELEVATION
SCALE 1:50@A1

