

The Contractor must not scale from this drawing for construction purpose, use only annotated dimensions. Check on site and report any discrepancies to the Architect / Supervising Officer before progressing. All rights described in Chapter IV of the Copyright, Designs and Patents Act 1988 have been generally asserted ©



RESIDUAL RISK

Wherever possible unnecessary risk is designed out of these proposals. Where residual risk remains this is assessed and identified on the relevant drawings with this symbol. Refer to the note and the relevant measures in the Health + Safety documentation

EXISTING MATERIAL LEGEND:

- BRICKWORK:**
 - RED BRICKWORK
- RENDER:**
 - SAND & CEMENT RENDER PAINTED WHITE
- ROOF:**
 - DARK GREY CONCRETE PAN TILE ROOF
- WINDOWS / DOORS:**
 - WHITE PVC DOUBLE GLAZED WINDOWS HERMETICALLY SEALED UNITS.
 - WHITE UPVC DOUBLE GLAZED CONSERVATORY
 - GREY COMPOSITE / GLASS FRONT DOOR
 - WHITE PVC / GLASS REAR DOOR

- GUTTERS/FACIAS:**
 - BLACK PVC GUTTERS
 - WHITE PVC FACIAS AND SOFFITS
 - BLACK PVC RAINWATER GOODS

- BOUNDARY / HEDGES TO FRONT ELEVATION:**
 - LOW LEVEL SHRUBBED PLANTING / GRASSED GARDEN

- REAR GARDEN BOUNDARY FENCE:**
 - 1.8M HIGH TANALISED CLOSE BOARDED TIMBER FENCING TO ALL REAR BOUNDARIES WITH LEYLANDII HEDGES TO REAR ON LONG BOUNDARIES.




FRONT ELEVATION
SCALE 1:50



SIDE ELEVATION
SCALE 1:50



REAR ELEVATION
SCALE 1:50

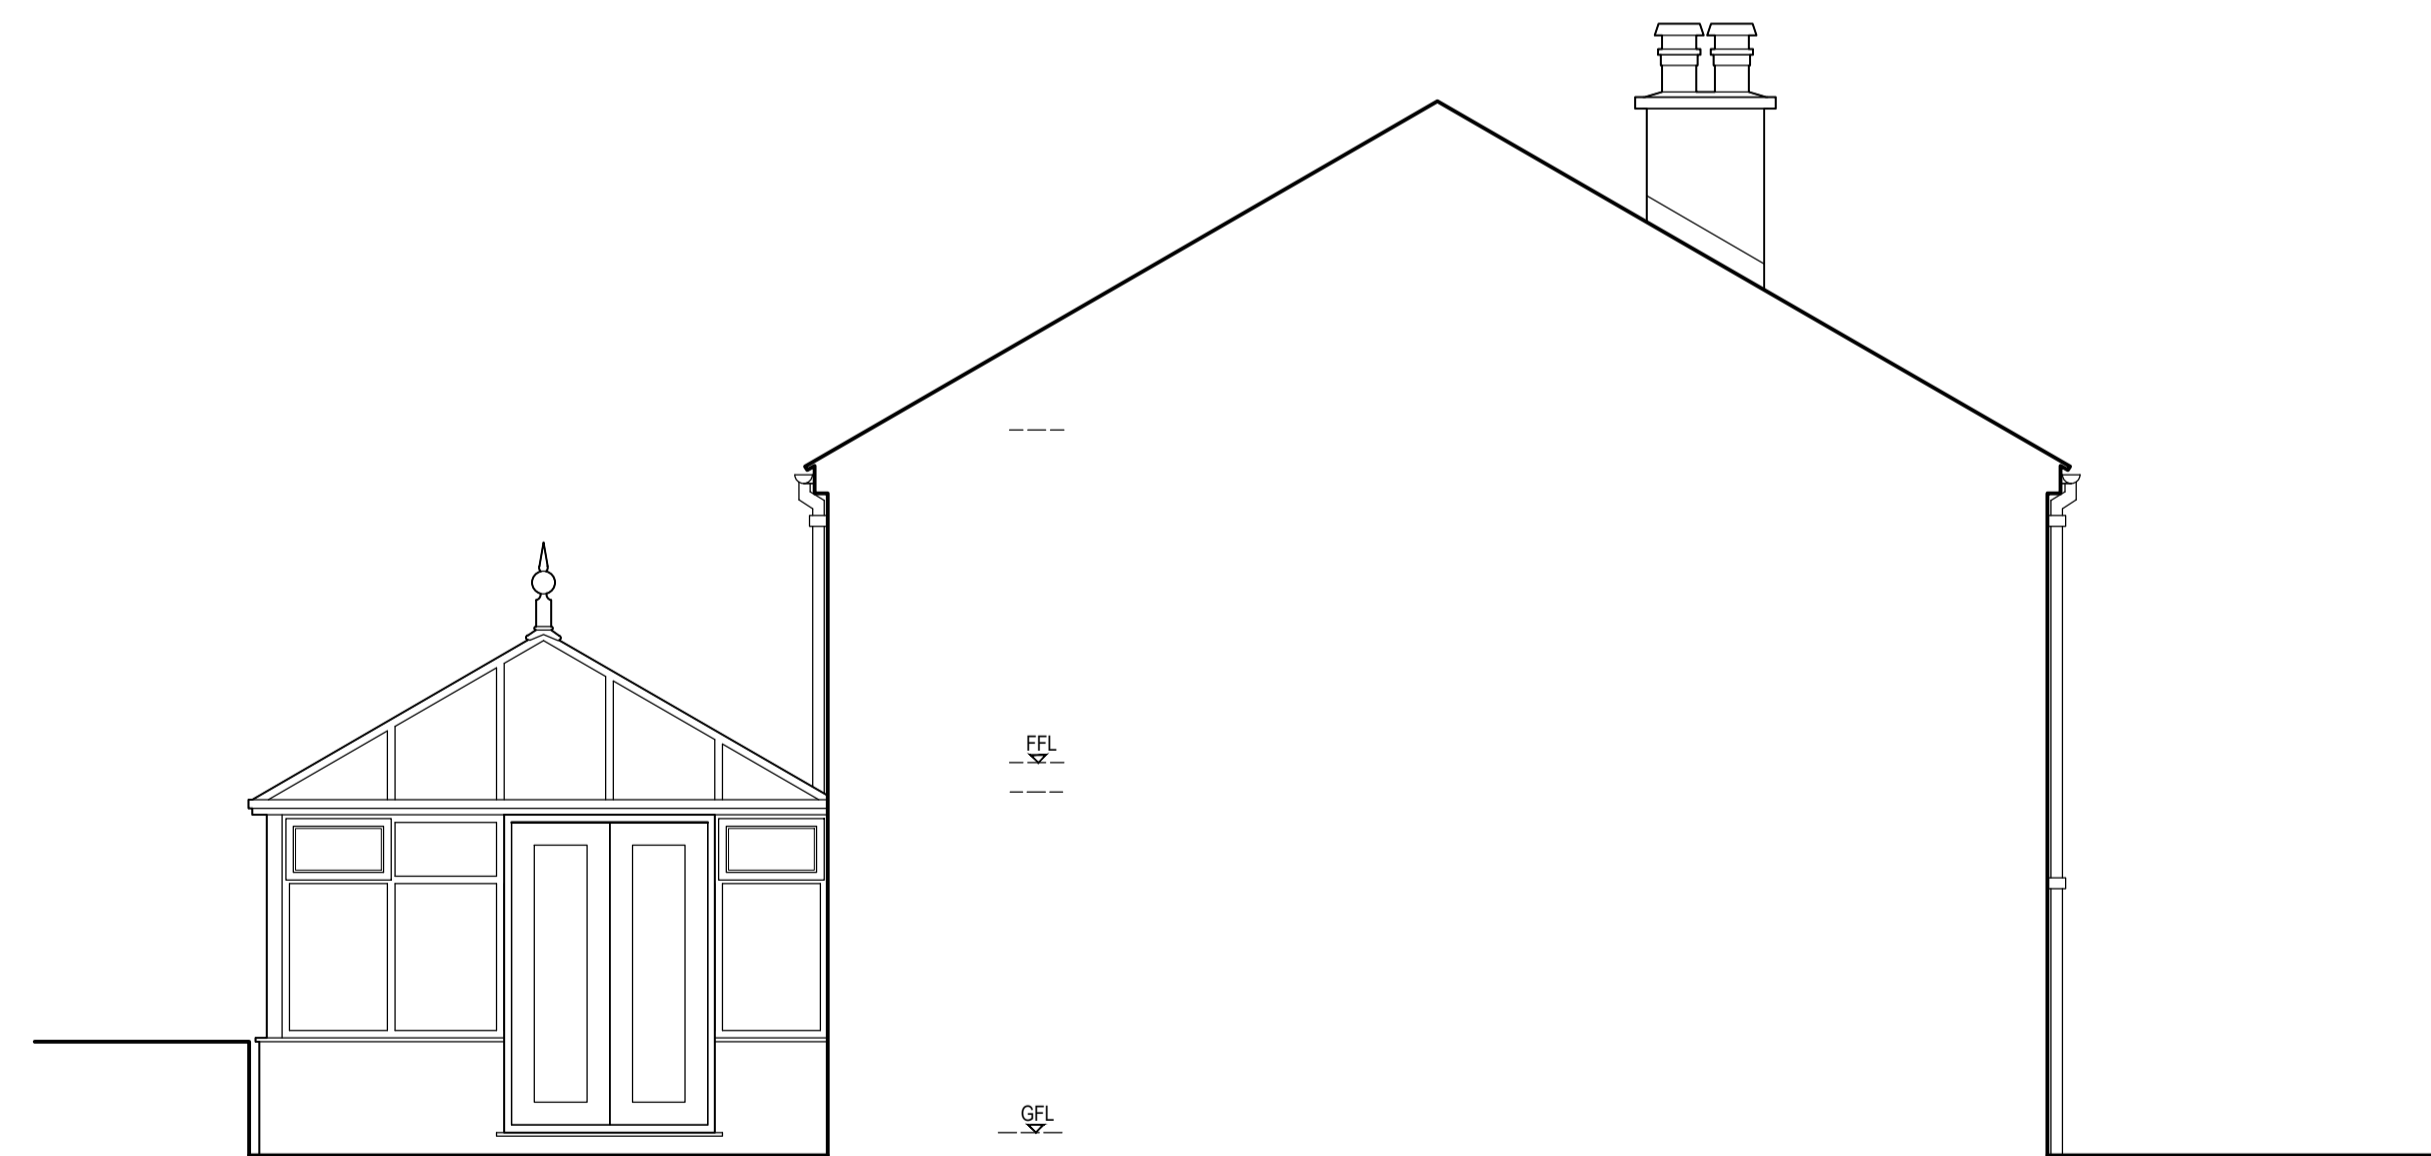

SIDE ELEVATION
SCALE 1:50

A	10-02-24	Drawn:	Check:
---	----------	--------	--------

drawn	check
-------	-------

project
 PROPOSED REAR EXTENSION TO
 27 DEERPARK CRES, WINGERWORTH
 FOR MR & MRS AVENIER

drawing
 EXISTING
 ELEVATIONS

scale	date
1/50 @ A1	07/21

ref	number	rev
	PL02	-