




South (Front) Elevation 1:100

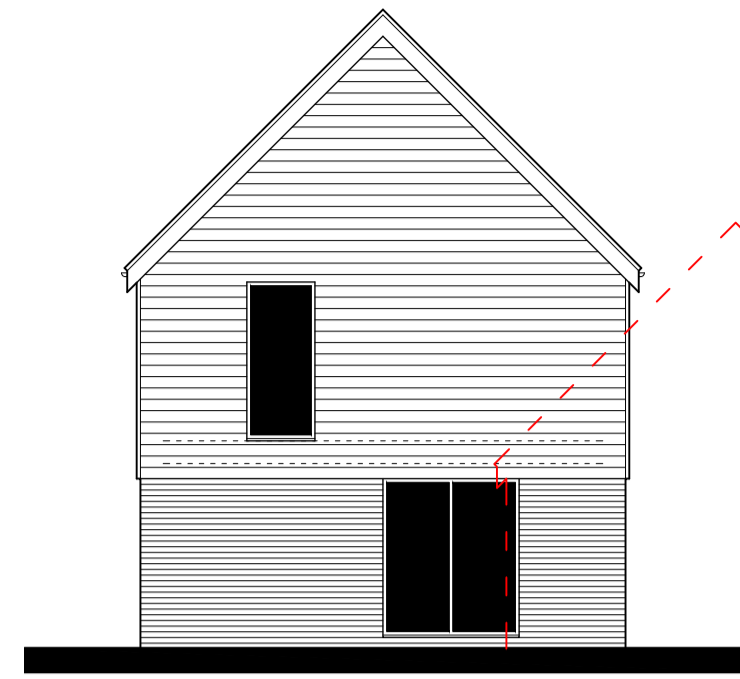


East (Side) Elevation 1:100

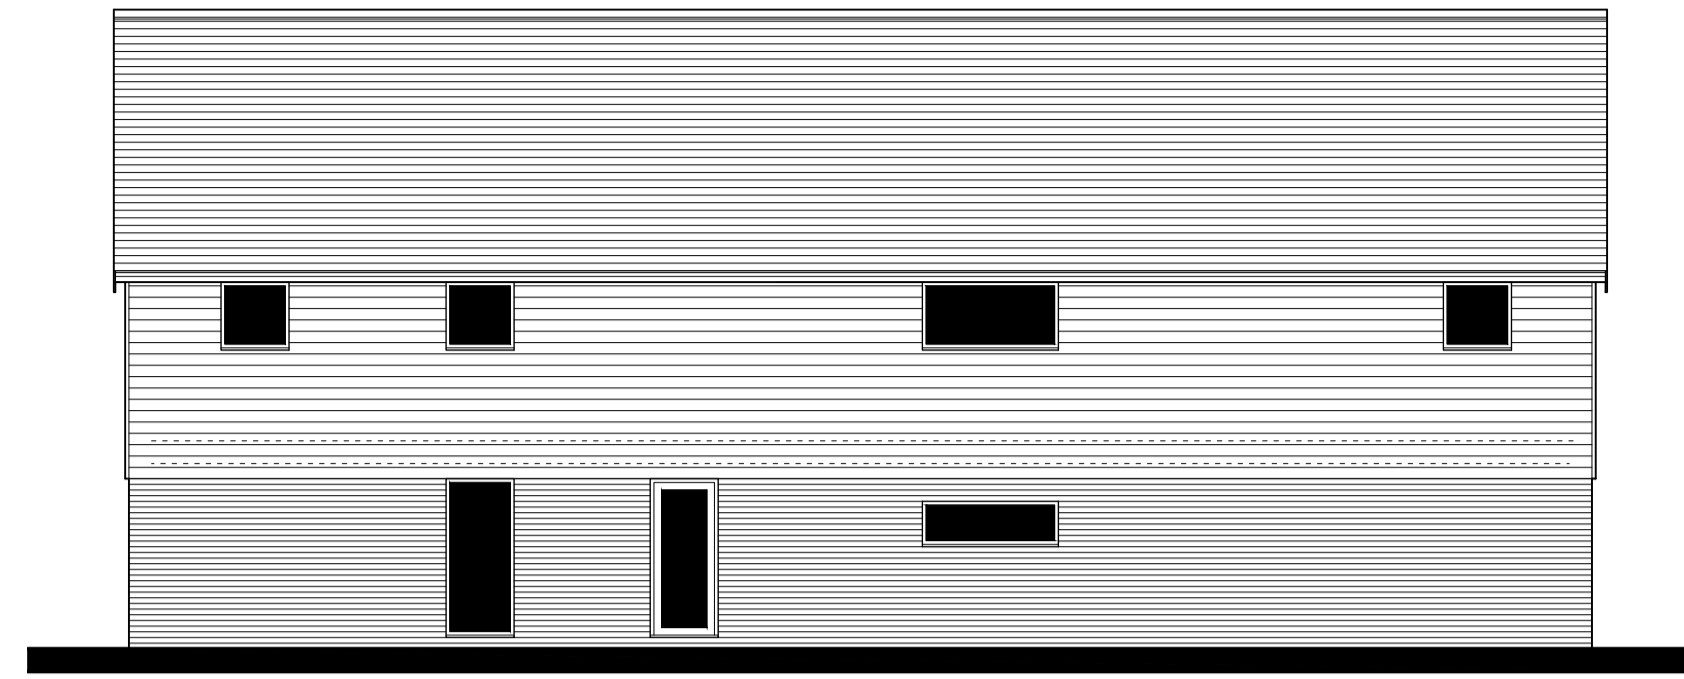


North (Rear) Elevation 1:100

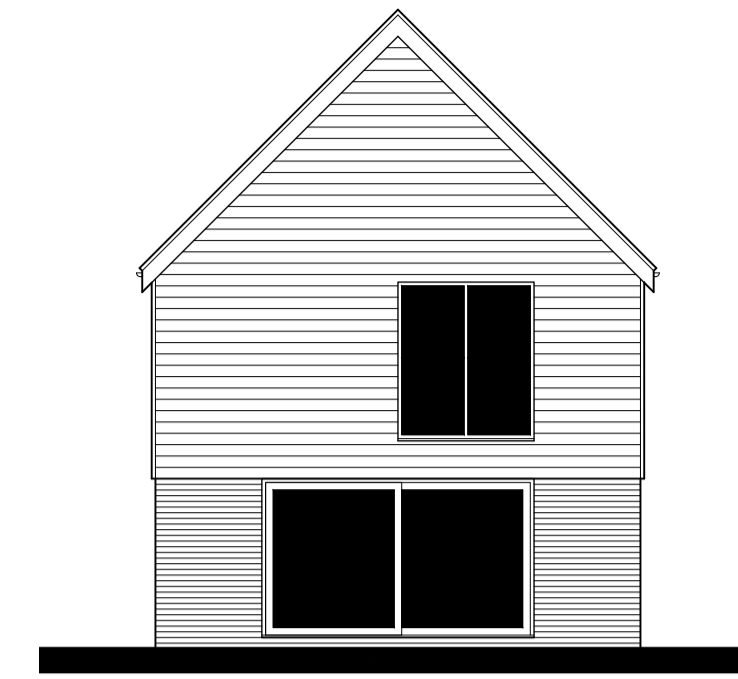


West (Side) Elevation 1:100

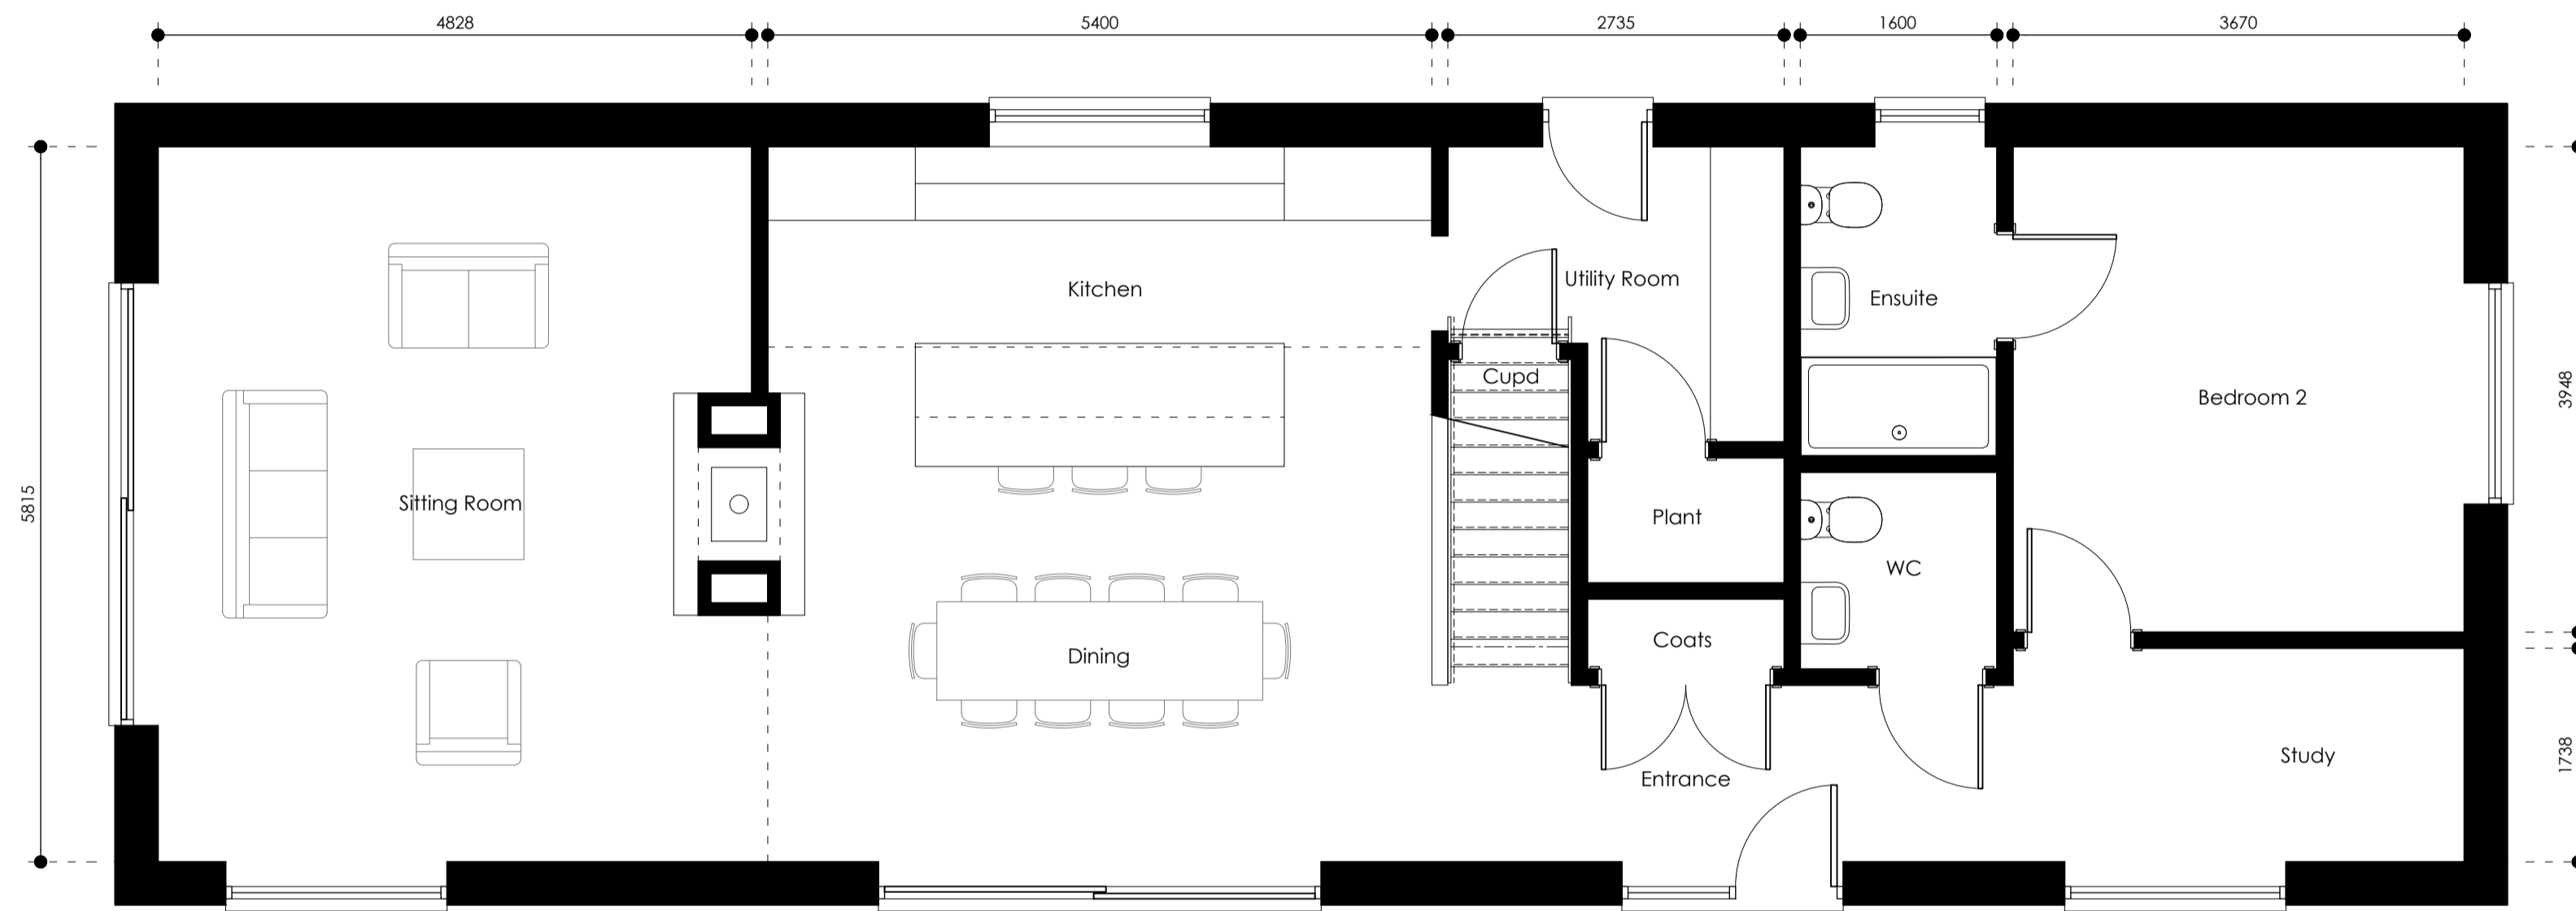

Ground Floor Plan 1:50

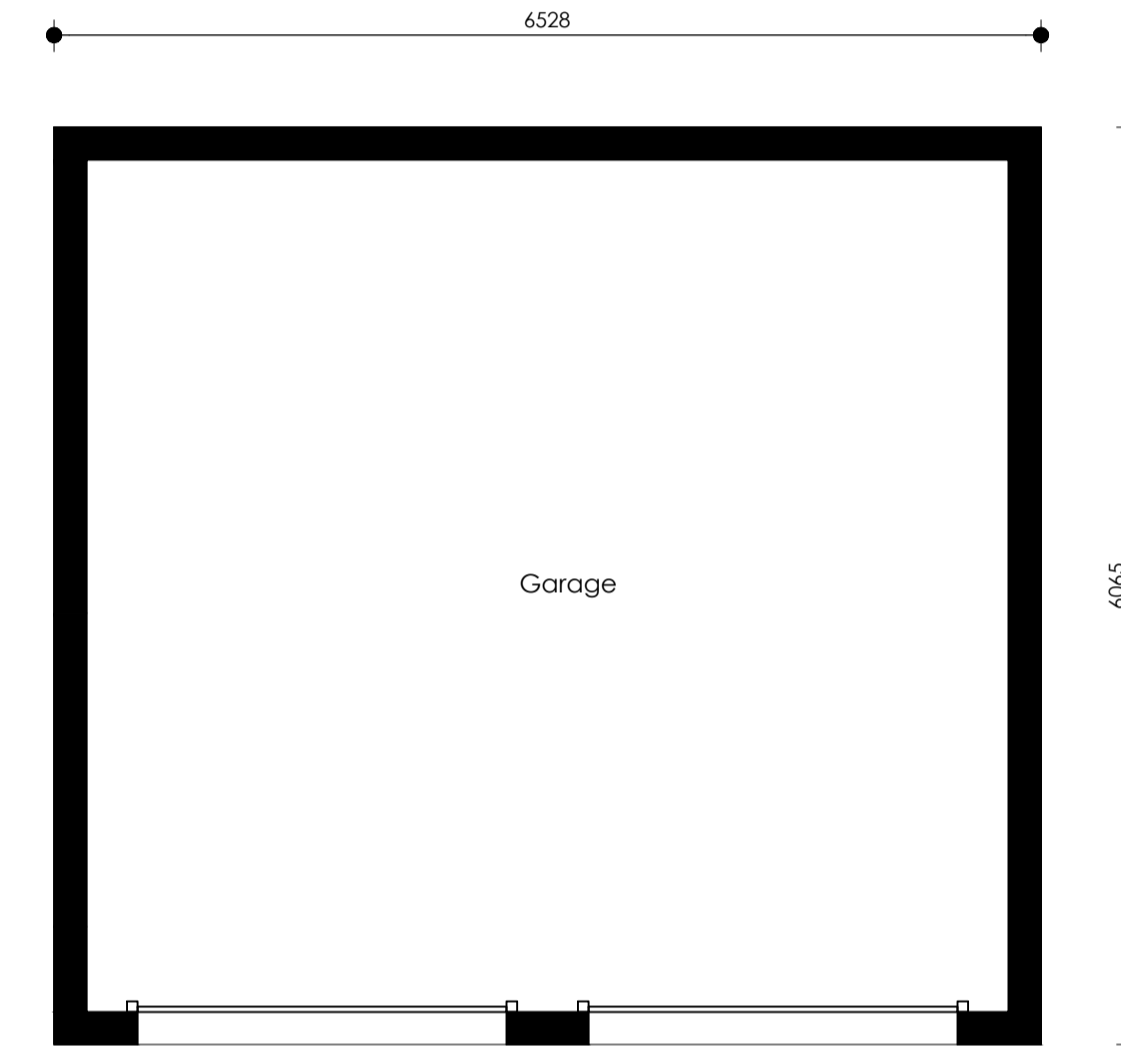


Garage Floor Plan 1:50

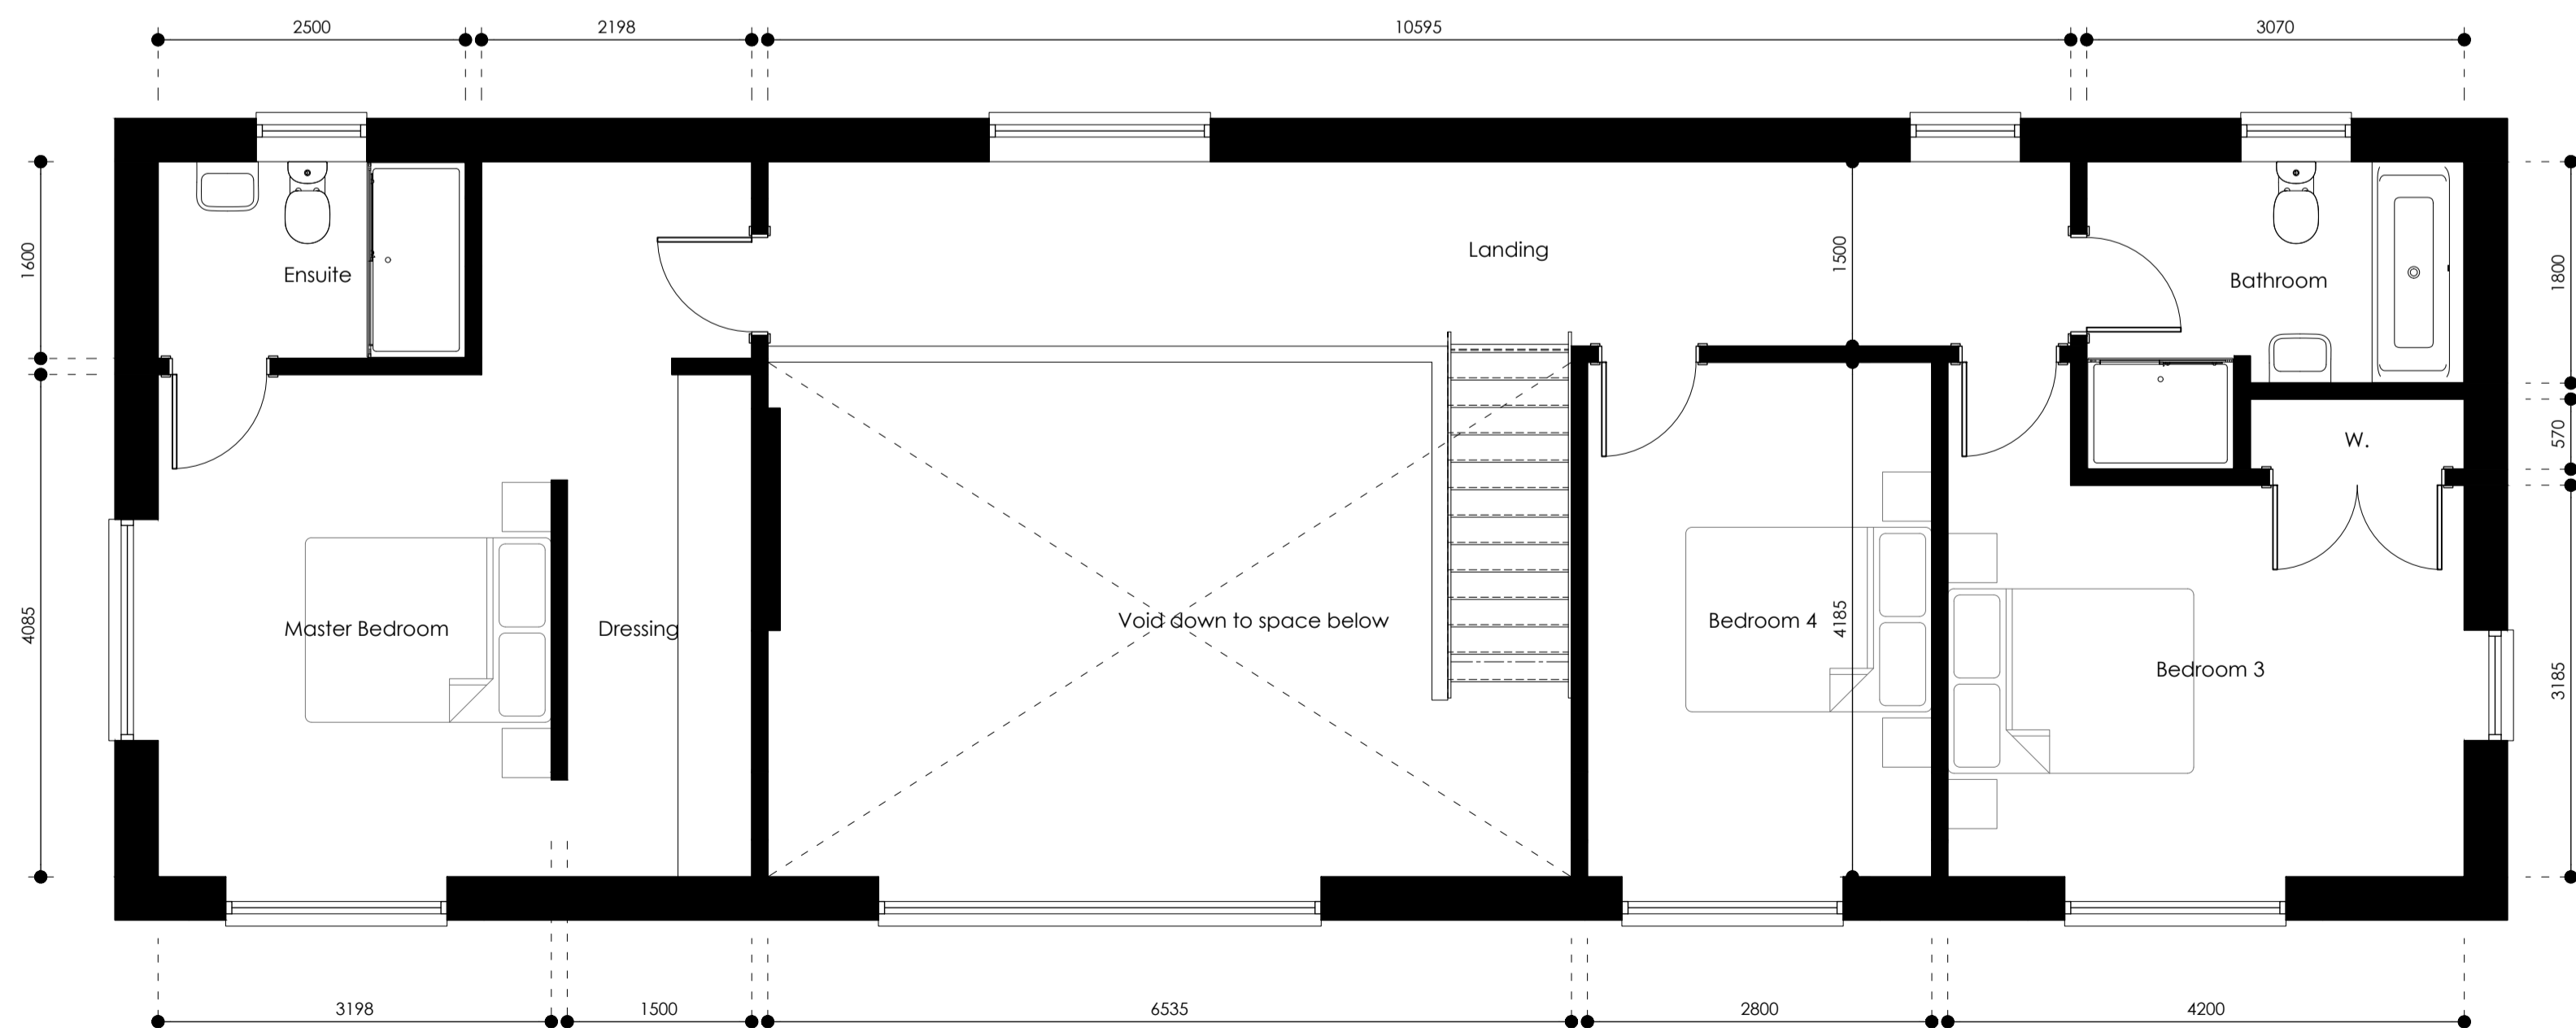


First Floor Plan 1:50




Front (South) Elevation 1:100

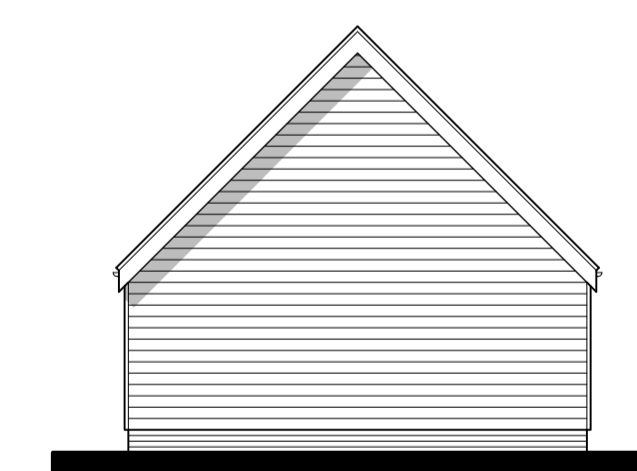

Side (East) Elevation 1:100

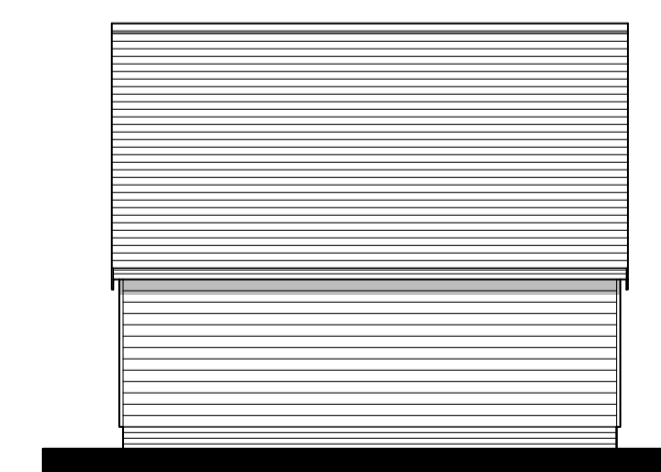

Rear (North) Elevation 1:100

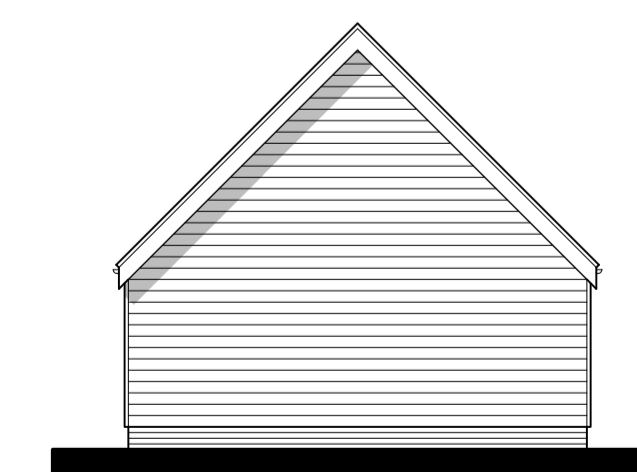

Side (East) Elevation 1:100

**MATERIALS**

- Walls**  
Brickwork: Vandersanden Matings Antique facing bricks with white mortar
- Cladding**  
Horizontal Timber  
Featheredge Larch cladding  
Natural Finish (to silver)
- Roof**  
Sandtuff Humber plain tiles,  
colour: Tuscan
- Windows**  
Timber Slate grey RAL 7015
- Doors**  
Timber Slate grey RAL 7015
- Roofline**  
Painted timber, slate grey  
RAL 7015
- Rainwater**  
Galv. steel rainwater goods

NORTH



**PLANNING ISSUE**

- Revision
- Rev F, Minor update for planning submission, 21.03.2024
- Rev E, Minor update for planning submission, 13.12.2023
- Rev D, General update to client comments, 12.12.2023
- Rev C, General update to planning officer comments for planning submission, 07.12.2023
- Rev B, Update to planning officer pre-app comments, 25.10.2023
- Rev A, General update for pre-app submission, 05.10.2023

Title  
**Plot 2 Plans as Proposed**

Project  
**Land to rear of  
Broad View Farm  
Lower Farm Road  
Ringshall  
for Hart Build Ltd**

Date  
**Sep. 23**

Scale / Size  
**1:50/1:100  
@ A1**

Drawn  
**SJB**

|            |           |          |
|------------|-----------|----------|
| Job No.    | Dwg No.   | Rev      |
| <b>554</b> | <b>03</b> | <b>F</b> |



CHERRY TREE COTTAGE - HITCHAM ROAD - WATTISHAM  
IPSWICH - SUFFOLK - IP7 7LD

T. 01449 723186 E. sjb@sjbdesigns.co.uk

SJB DESIGNS (EA) LIMITED, Registered in England and Wales No. 09681418

Copyright © SJB designs Do not scale - work to figured dimensions only