


01 PROPOSED GROUND FLOOR PLAN  
1:100

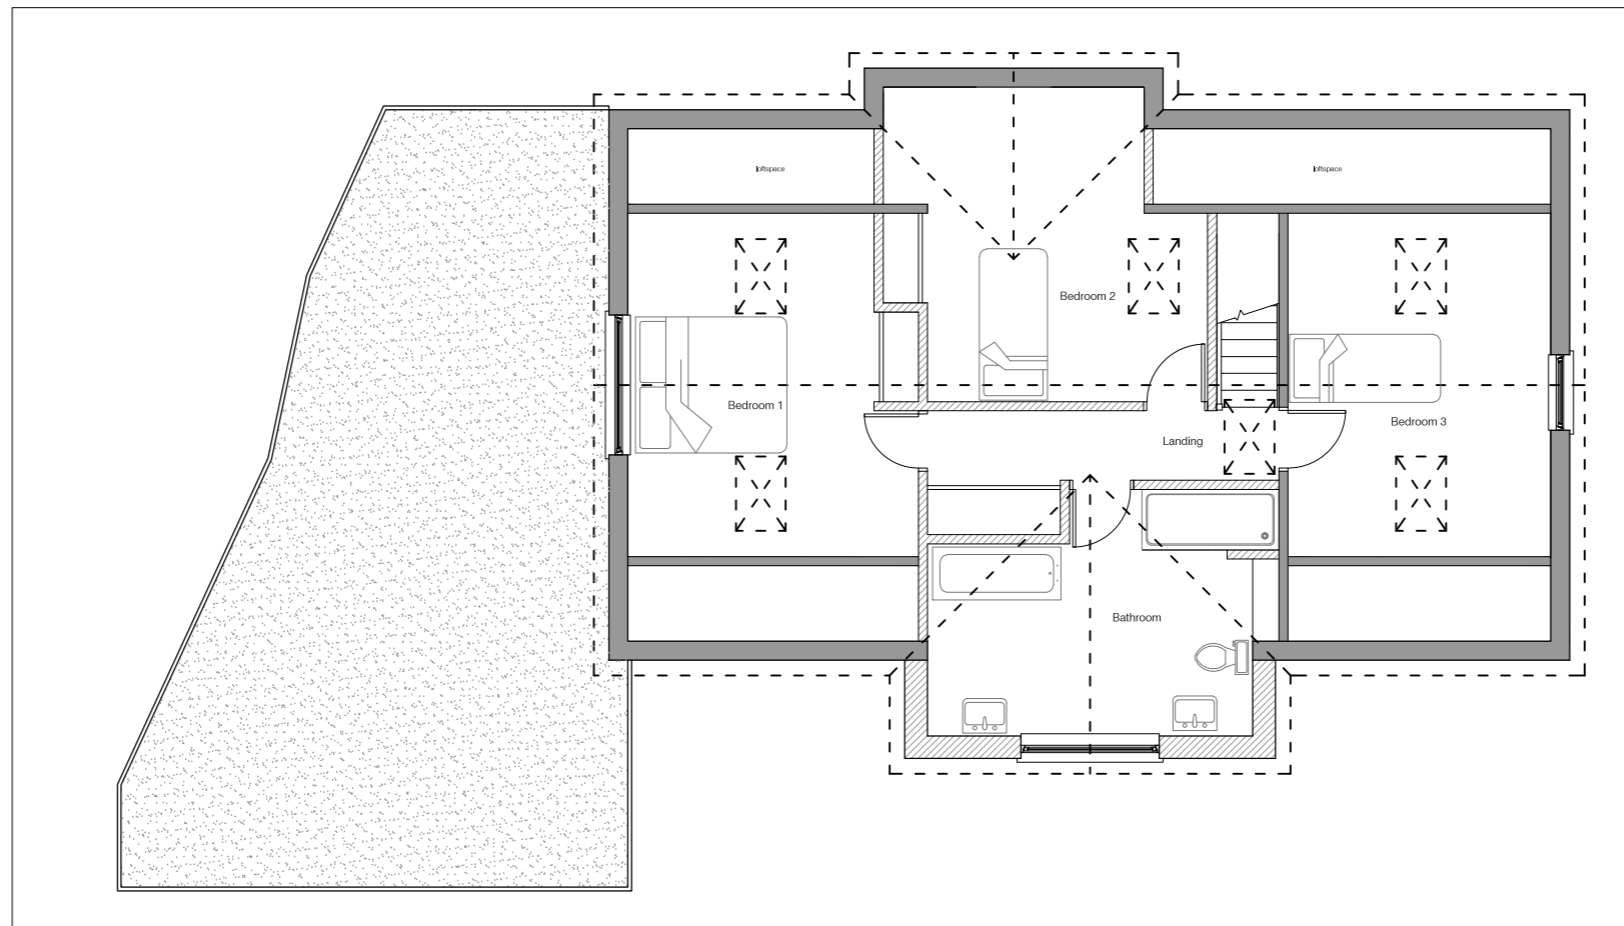

02 PROPOSED FIRST FLOOR PLAN  
1:100



Notes:

1. THE COPYRIGHT OF THIS DRAWING BELONGS TO LEO KIRKMAN AND IT MAY NOT BE REPRODUCED IN WHOLE OR PART WITHOUT THE EXPRESS PERMISSION OF THE COPYRIGHT HOLDERS.
2. WORK TO GIVEN DIMENSIONS ONLY.
3. THIS DRAWING IS TO BE READ IN CONJUNCTION WITH ALL OTHER RELEVANT DRAWINGS AND ANY DISCREPANCIES REPORTED IMMEDIATELY.

Symbol Key

- HD - Heat Detector
- SD - Smoke Detector
- EF - Extractor Fan
- CMA - CO2 Detector
- FD20 - Fire Door

REV:	DESCRIPTION:	BY:	DATE:

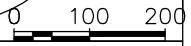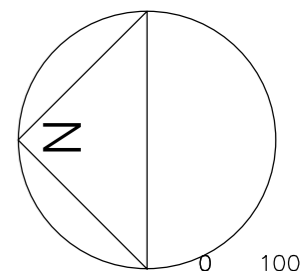

STATUS: PLANNING ISSUE

**K** LEO KIRKMAN MCABE  
6 THE OLD SCHOOL  
VOUNDEVOUR LANE  
TR18 4BE  
07961 385 060  
cyderspace@me.com

CLIENT: NAMPARA  
CHAPEL ROAD  
HEAMOOR TR18 3JL

PROJECT: TWO STOREY REAR EXTENSION

SITE: NAMPARA  
CHAPEL ROAD  
HEAMOOR TR18 3JL

TITLE: PROPOSED  
FLOOR PLANS

SCALE AT A3: AS SHOWN	DATE: 23/01/24	DRAWN: LK	CHECKED:
PROJECT NO: 24-122	DRAWING NO: 030	REVISION:	