




Proposed Front Elevation (from North Close)

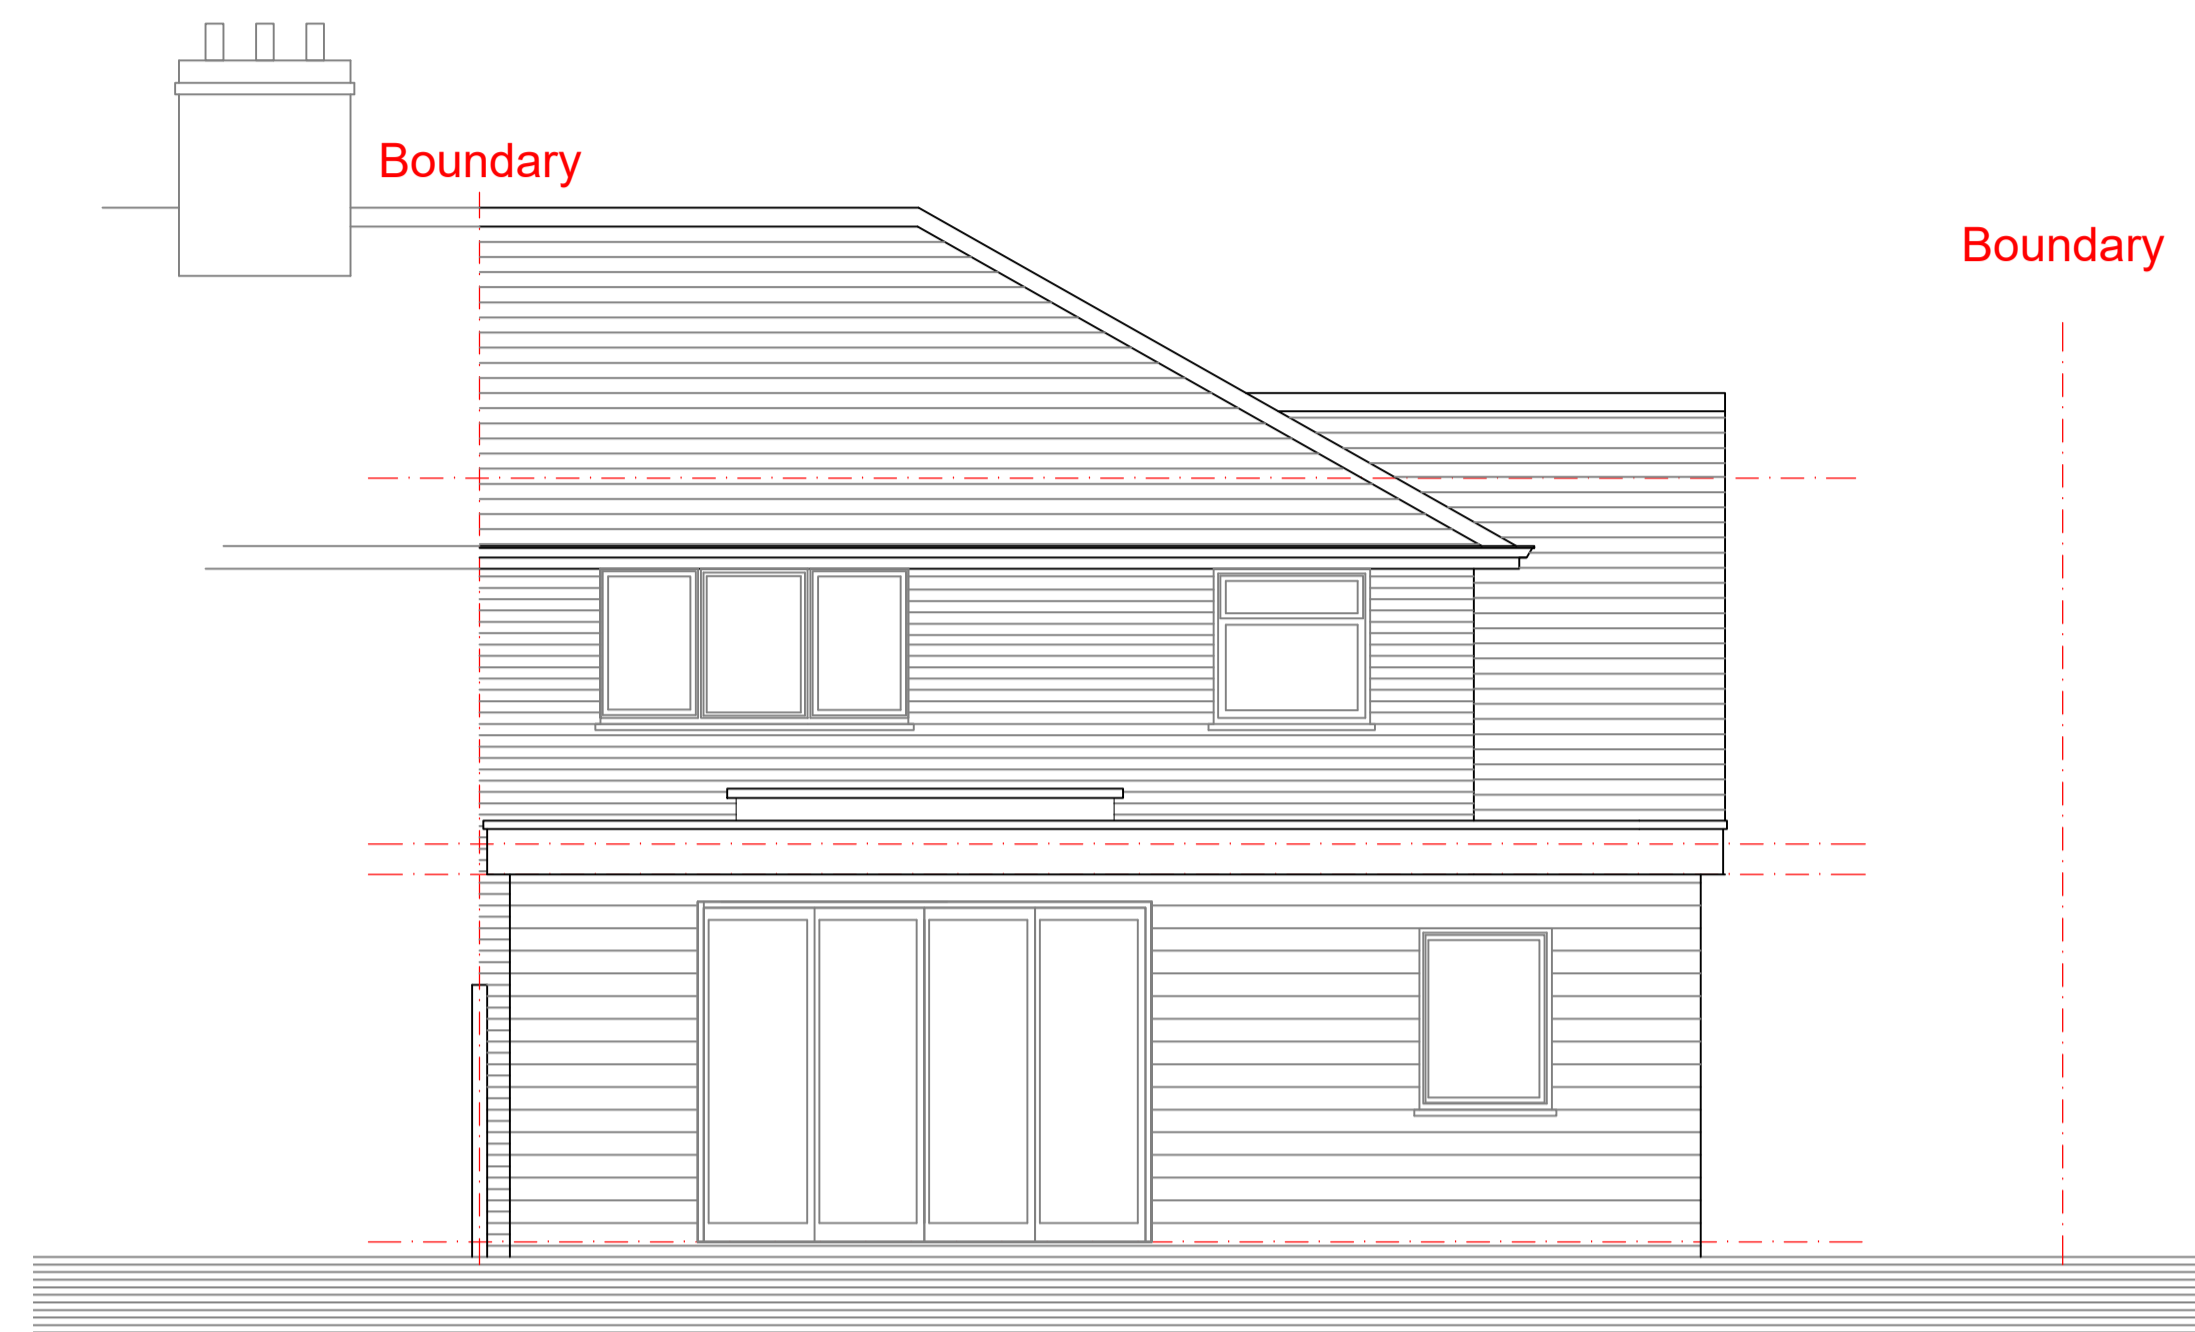

Proposed Rear Elevation

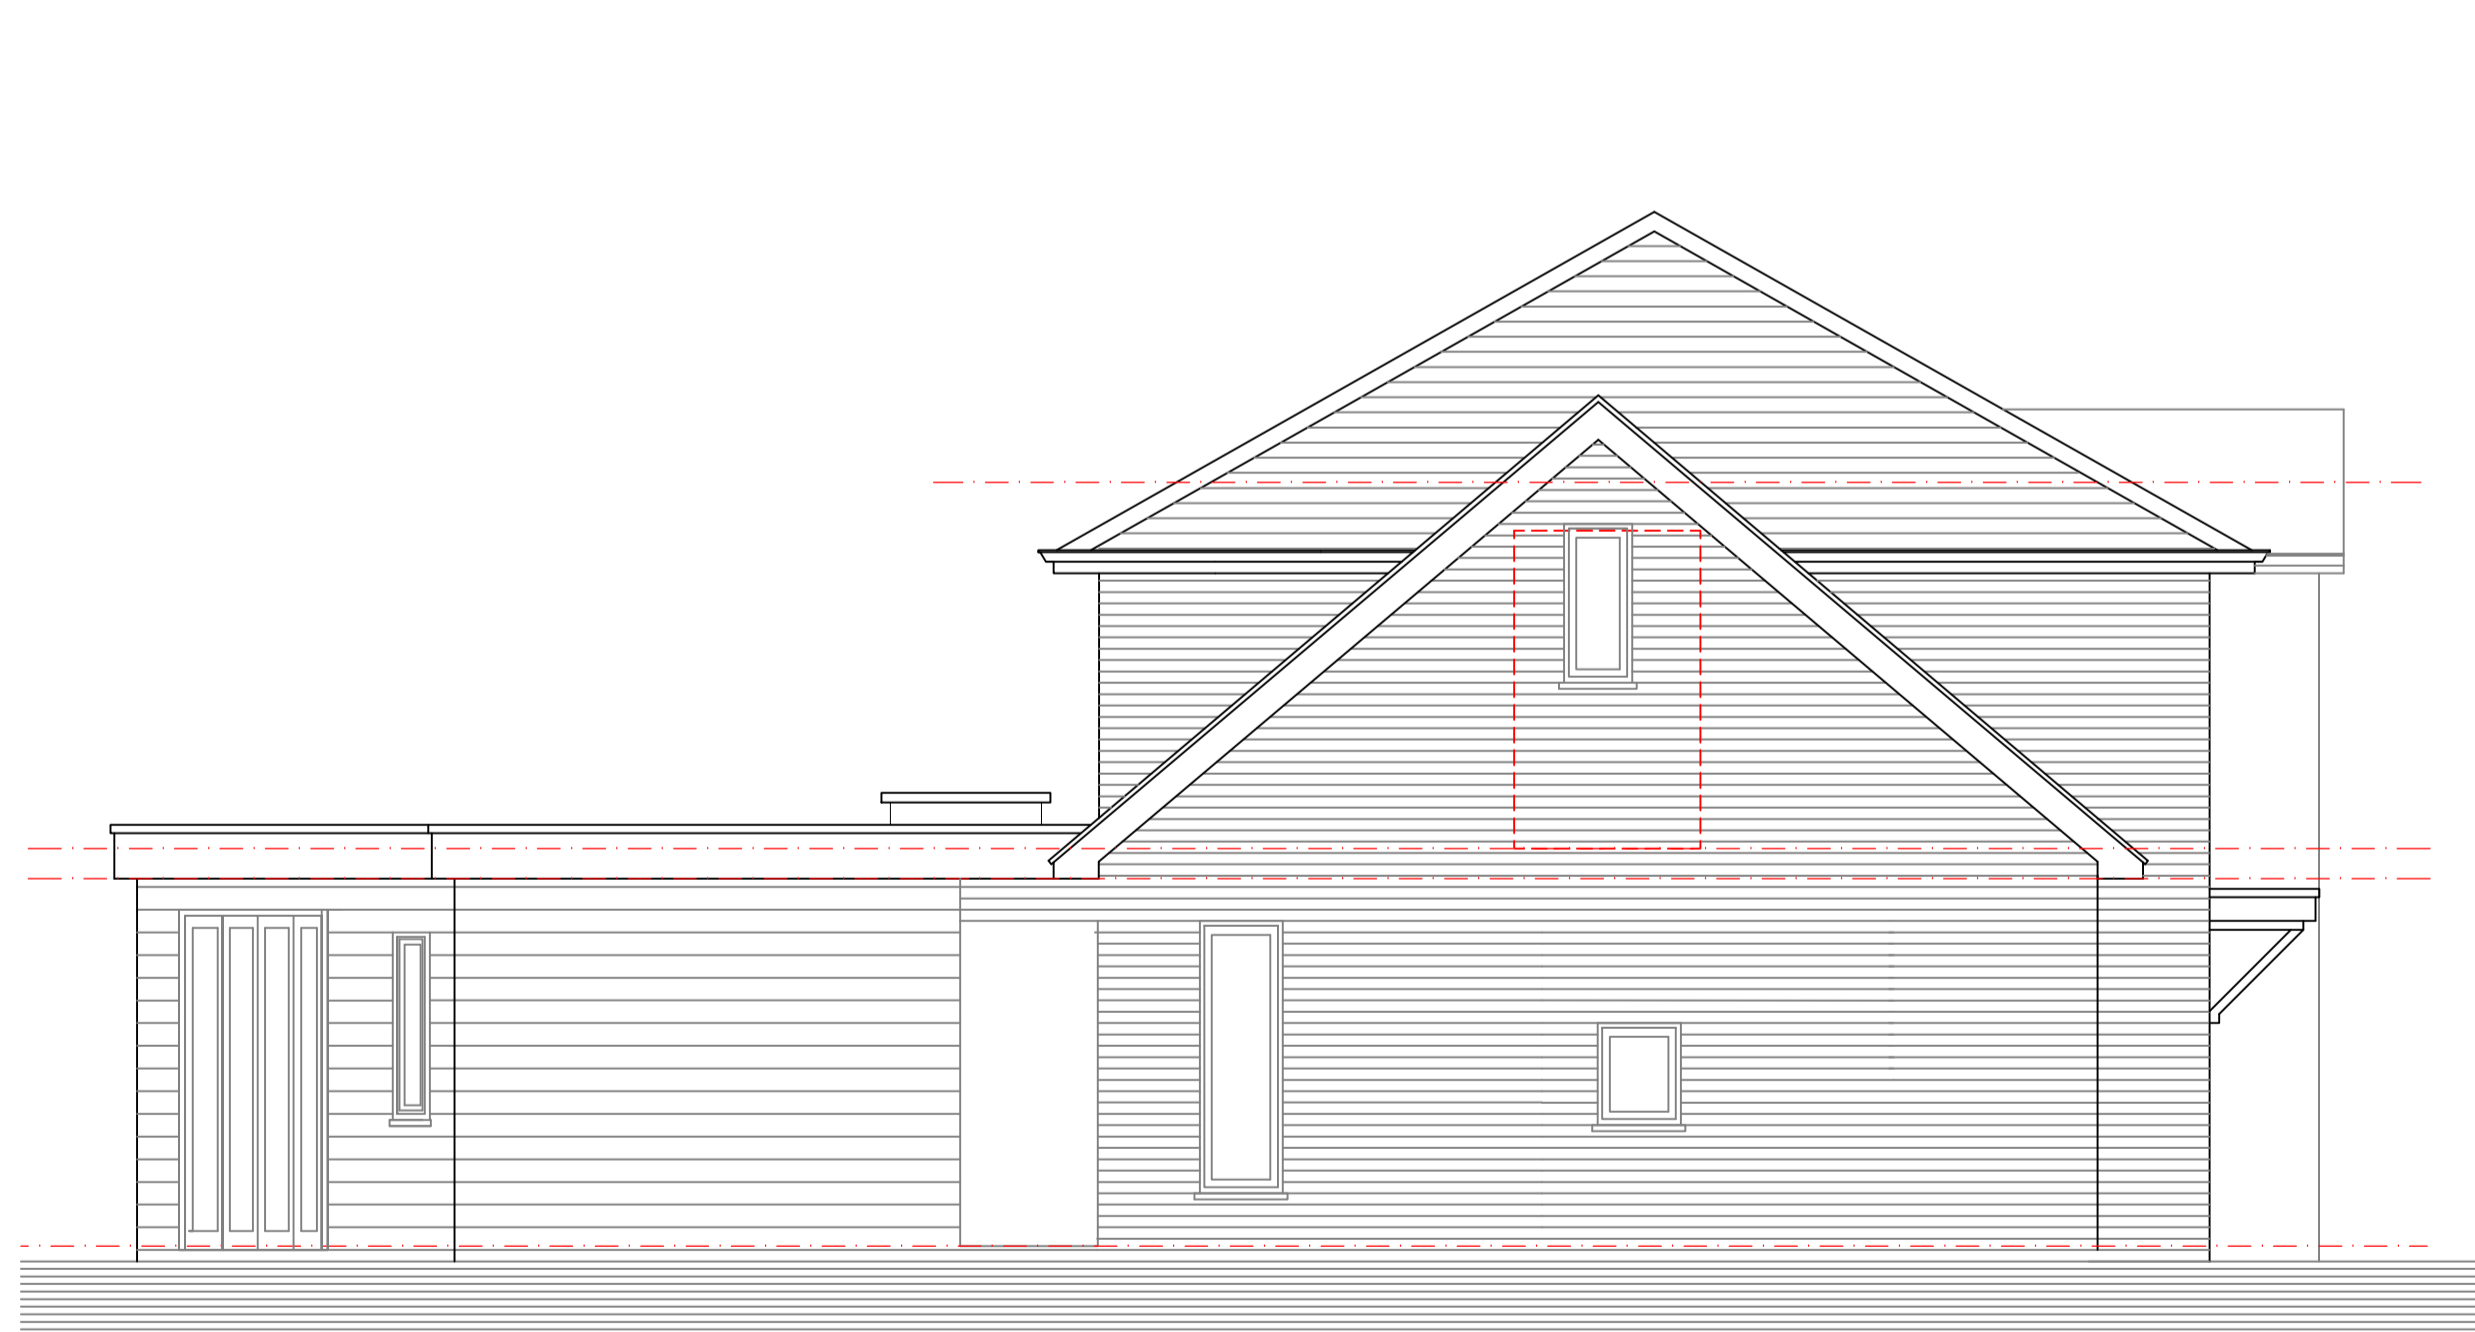

Proposed Side Elevation (from 33 North Close)

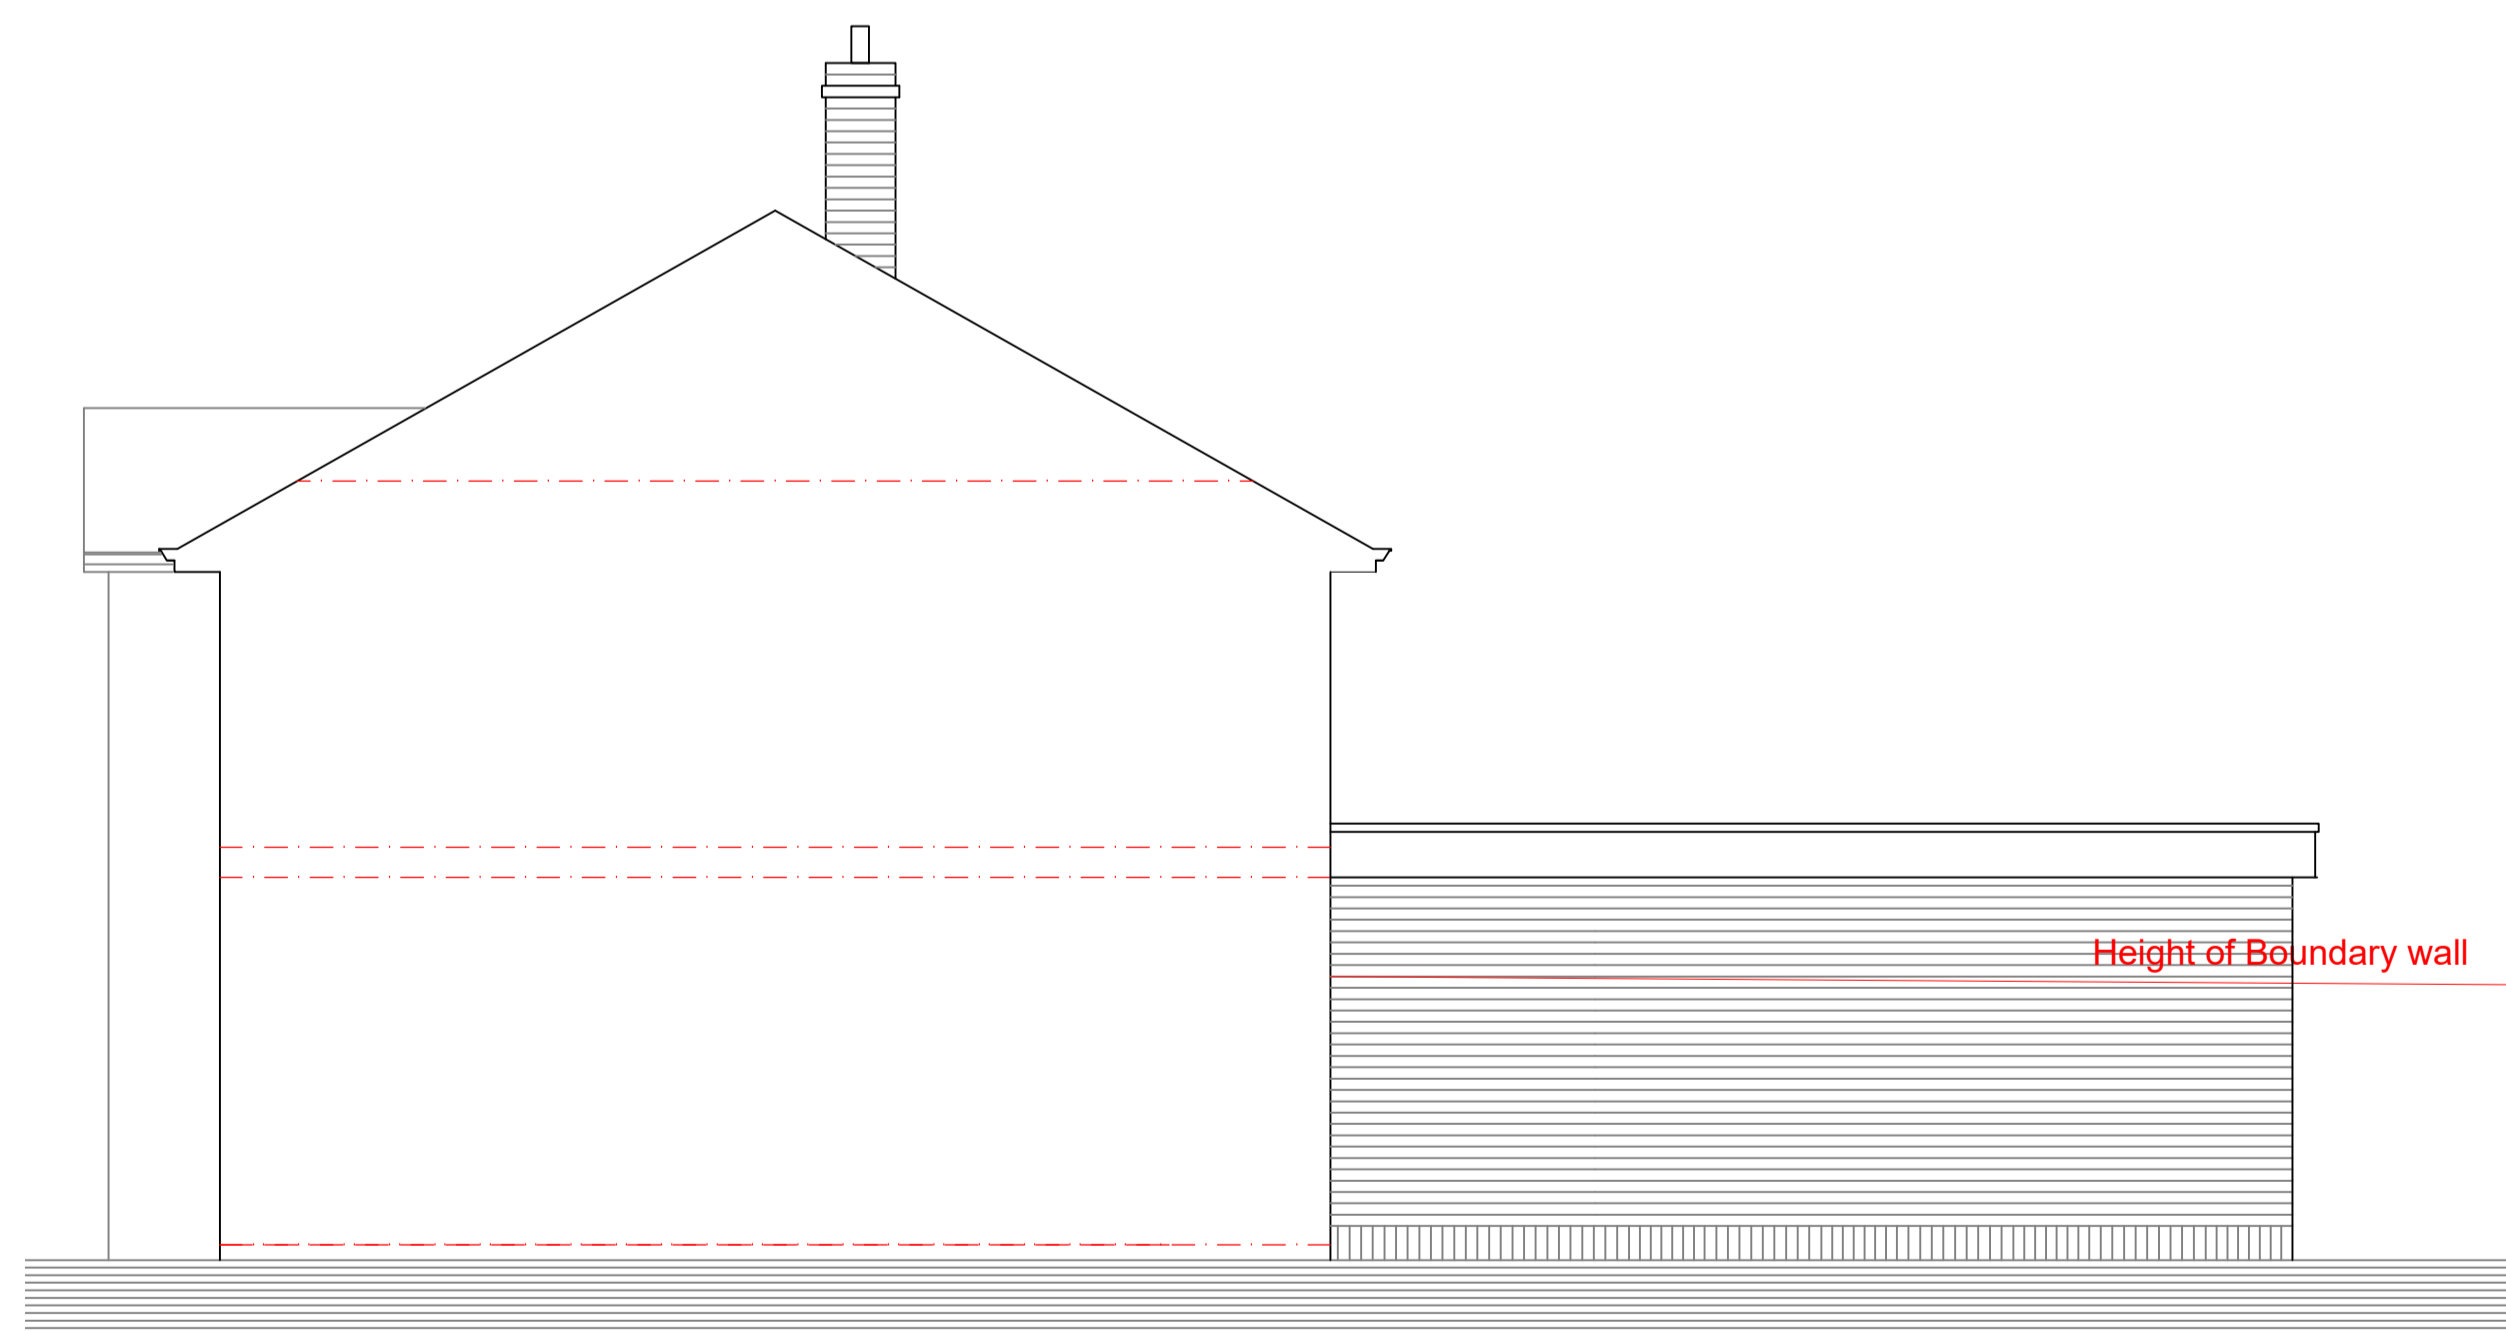

Proposed Side Elevation (from 37 North Close)

Scale Bar (1:50)



General Notes

Do not scale from these drawings. Use written dimensions only. All dimensions to be checked on site prior to commencement of work and/or prefabrication.  
This drawing is the copyright of mba architecture ltd and may not be reproduced, copied in whole or in part or altered without prior written permission.

© Copyright

PROJECT STATUS

Planning

**MBA Architecture Ltd.**

306 Lymington Road  
Highcliffe  
Christchurch  
Dorset  
Tel: 01590 624794  
E-mail: matt@mbauktd.co.uk

**Client:** Mr C. Troup  
35 North Close  
Lymington  
SO41 9BW

**Job Title:**  
Proposed Side and Rear  
Extensions.

**Drawing Title:**  
Proposed Elevations

<b>Drawn By:</b> MBH	<b>Dwg. No.:</b> MBA/100/106
<b>Date:</b> December 2023	<b>Rev.:</b>
<b>Scale:</b> 1:50 @ A1	