



EXISTING GROUND FLOOR PLAN

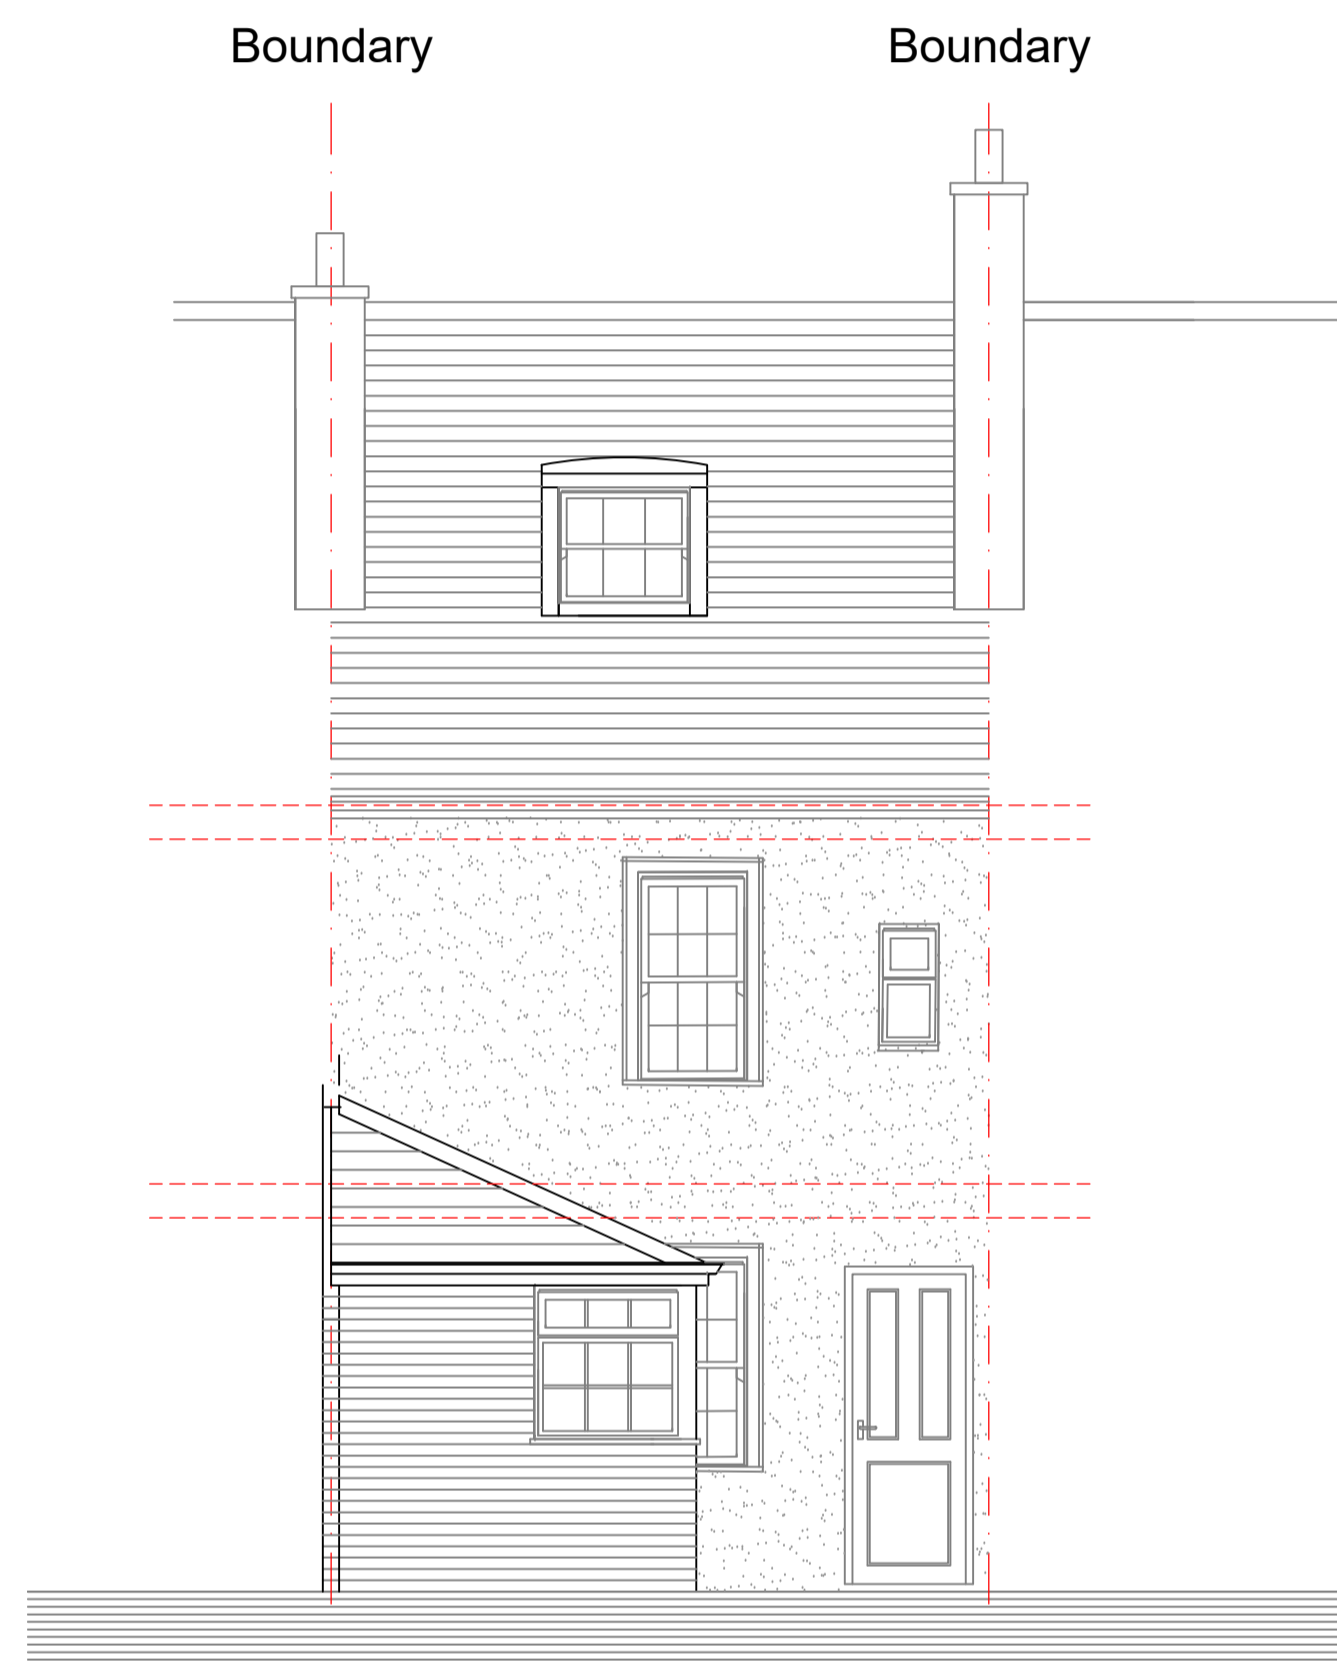

Existing Rear Elevation

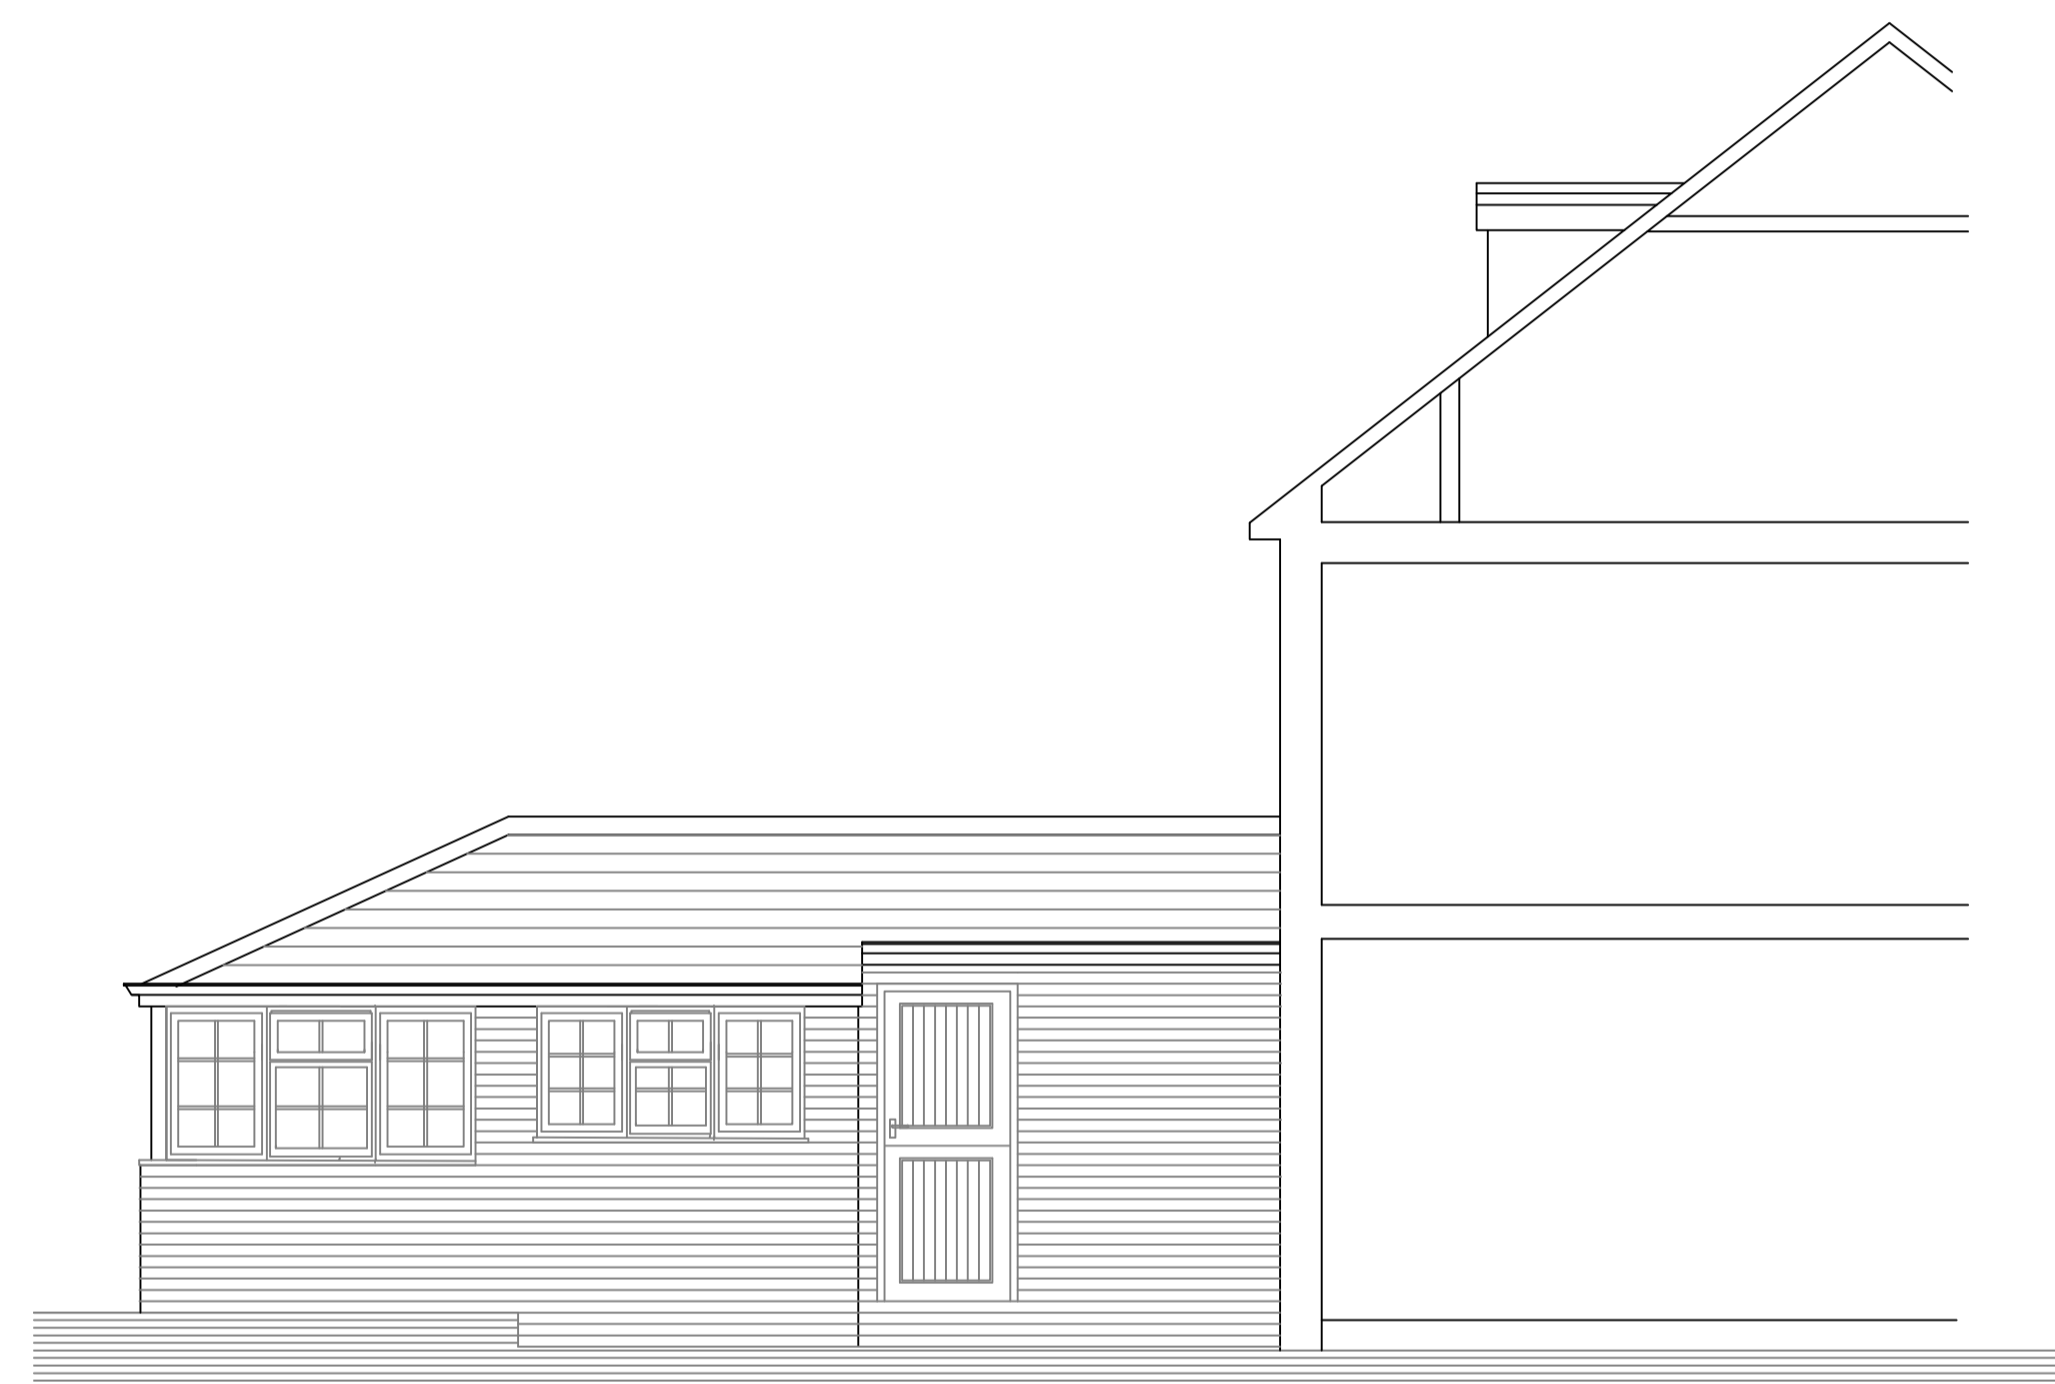

Existing Side Elevation

Scale Bar (1:50)



General Notes	
Do not scale from these drawings. Use written dimensions only. All dimensions to be checked on site prior to commencement of work and/or prefabrication.	
This drawing is the copyright of mba architecture ltd and may not be reproduced, copied in whole or in part or altered without prior written permission.	
© Copyright	
PROJECT STATUS	
Planning	
MBA Architecture Ltd.	
306 Lymington Road Highcliffe Christchurch Dorset Tel: 01590 624794 Email: matt@mbauktd.co.uk	
Client: Mr and Mrs Thompson 35 Southampton Road Lymington SO41 9GH	
Job Title:	
Internal alterations and alterations to fenestration on rear extension	
Drawing Title:	
Existing Floor Plan and Elevations	
Drawn By: MBell	Dwg. No. MBA/100/102
Date: February 2024	Rev.
Scale: 1:50 @ A1	