



EXISTING GROUND FLOOR PLAN

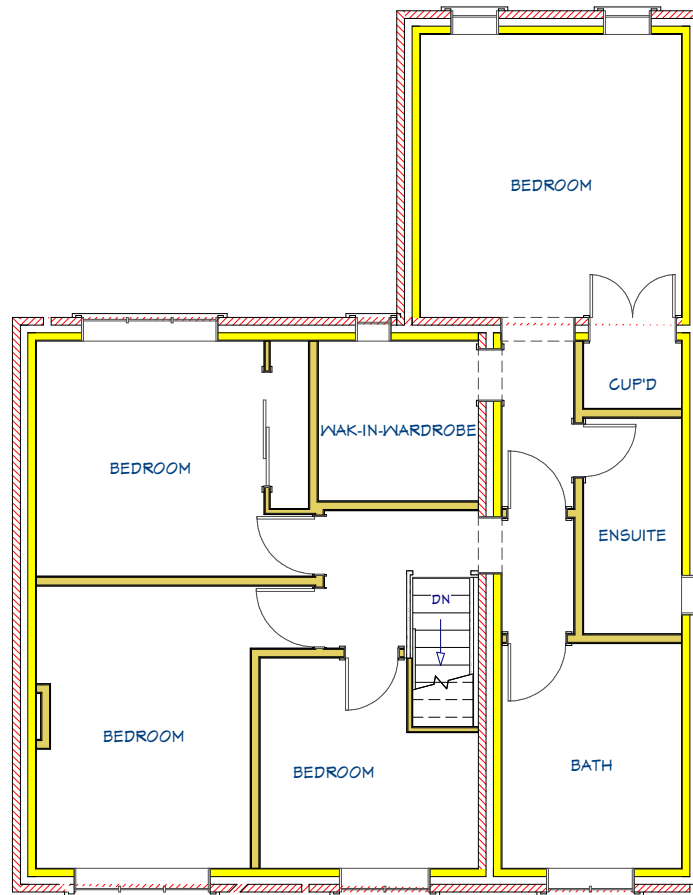

EXISTING FIRST FLOOR PLAN

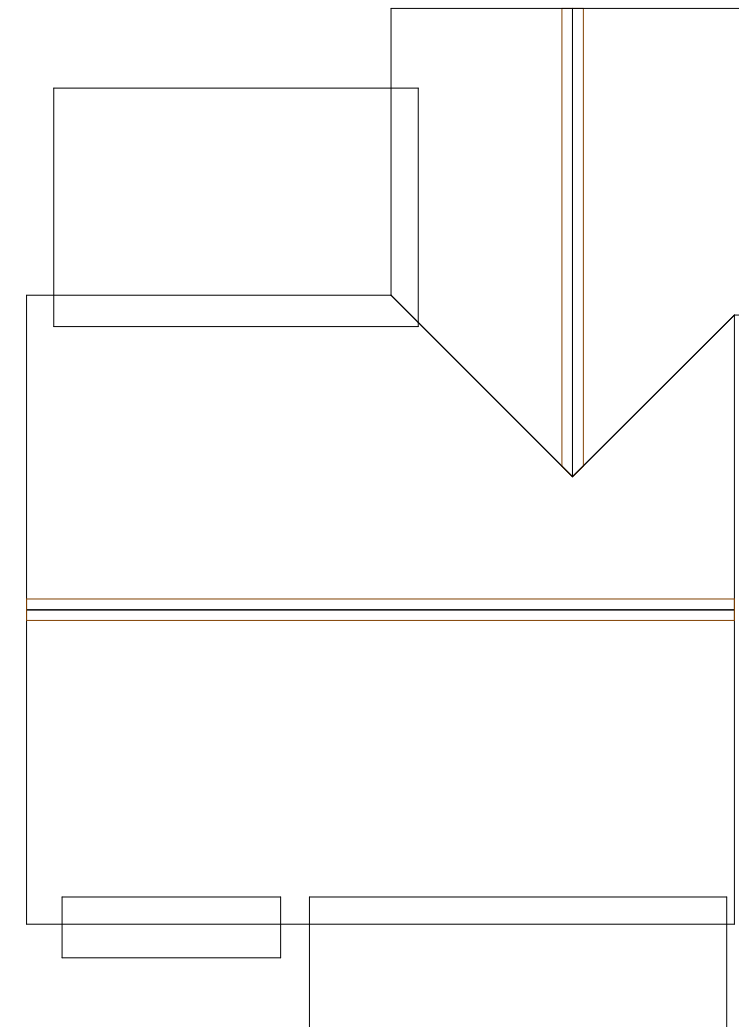

EXISTING ROOF PLAN

NOTES:

- 1) ALL DRAWINGS SUPPLIED BY DWG PLANS ARE TO BE USED FOR PLANNING PERMISSION PURPOSES ONLY AND NOT TO BE USED FOR BUILDING REGULATION PURPOSES.
 - 2) THE CONTRACTOR, SUB-CONTRACTOR OR SUPPLIER IS TO CHECK ALL RELEVANT DIMENSIONS, LEVELS, EXISTING STRUCTURE AND MATERIALS PRIOR TO COMMENCING THE WORKS.
- © THIS DRAWING IS COPYRIGHT AND MAY NOT BE COPIED, TRACED, ALTERED OR REPRODUCED WITHOUT WRITTEN PERMISSION FROM DWG PLANS.




	NAME	DATE
DRAWN	PRB	01/03/2024
UNLESS OTHERWISE SPECIFIED DIMENSIONS ARE IN MILLIMETERS		

DWG PLANS 35 Cranmer Drive, Nursling, Southampton, SO16 0TD Mobile: 07851229345, Email: info@dwgplans.co.uk			
TITLE		Existing floor and roof plan 70 Foxtail Drive, Dibden Purlieu	
SIZE A3	DWG NO DWG PLANS 03077	REV A	
CLIENT: Mr & Mrs Thomas		SCALE: 1:100 @ A3	
		SHEET 1 of 1	




EXISTING REAR ELEVATION

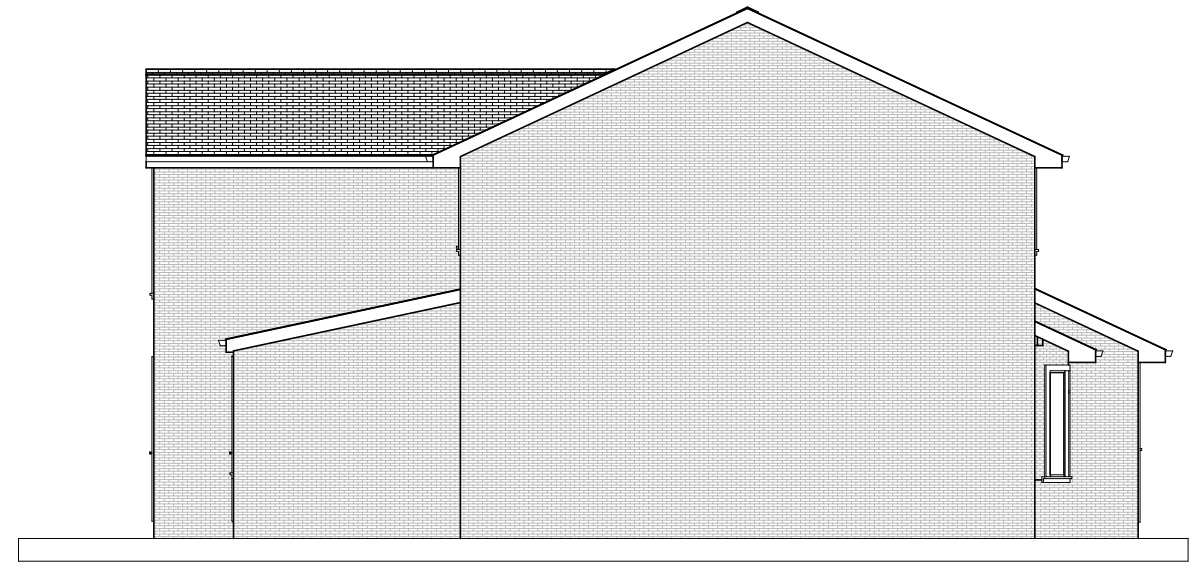

EXISTING SIDE ELEVATION




EXISTING FRONT ELEVATION

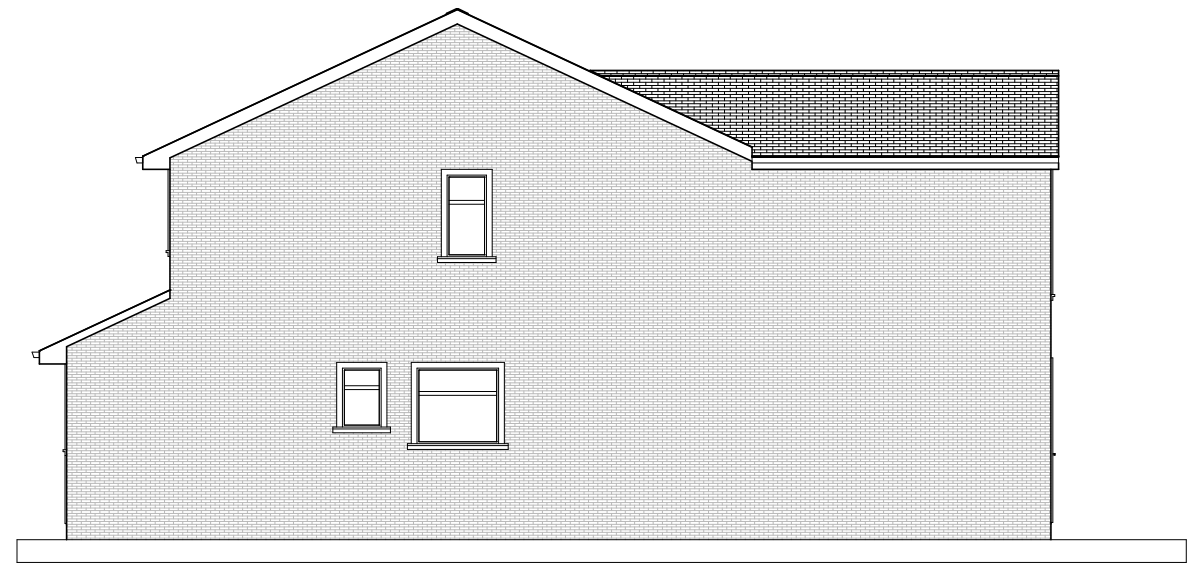

EXISTING SIDE ELEVATION

NOTES:

- 1) ALL DRAWINGS SUPPLIED BY DWG PLANS ARE TO BE USED FOR PLANNING PERMISSION PURPOSES ONLY AND NOT TO BE USED FOR BUILDING REGULATION PURPOSES.
 - 2) THE CONTRACTOR, SUB-CONTRACTOR OR SUPPLIER IS TO CHECK ALL RELEVANT DIMENSIONS, LEVELS, EXISTING STRUCTURE AND MATERIALS PRIOR TO COMMENCING THE WORKS.
- © THIS DRAWING IS COPYRIGHT AND MAY NOT BE COPIED, TRACED, ALTERED OR REPRODUCED WITHOUT WRITTEN PERMISSION FROM DWG PLANS.

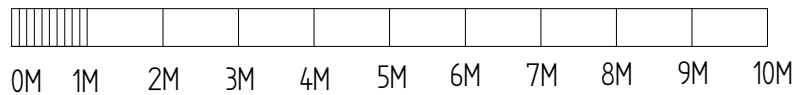

DWG PLANS
 35 Cranmer Drive, Nursling, Southampton, SO16 0TD
 Mobile: 07851229345, Email: info@dwgplans.co.uk

	NAME	DATE
DRAWN	PRB	01/03/2024

UNLESS OTHERWISE SPECIFIED
 DIMENSIONS ARE IN MILLIMETERS


TITLE Existing elevations 70 Foxtail Drive, Dibden Purlieu		
SIZE A3	DWG NO DWG PLANS 03078	REV A
CLIENT: Mr & Mrs Thomas		
SCALE: 1:100 @ A3		SHEET 1 of 1



NOTES:

- 1) ALL DRAWINGS SUPPLIED BY DWG PLANS ARE TO BE USED FOR PLANNING PERMISSION PURPOSES ONLY AND NOT TO BE USED FOR BUILDING REGULATION PURPOSES.
 - 2) THE CONTRACTOR, SUB-CONTRACTOR OR SUPPLIER IS TO CHECK ALL RELEVANT DIMENSIONS, LEVELS, EXISTING STRUCTURE AND MATERIALS PRIOR TO COMMENCING THE WORKS.
- © THIS DRAWING IS COPYRIGHT AND MAY NOT BE COPIED, TRACED, ALTERED OR REPRODUCED WITHOUT WRITTEN PERMISSION FROM DWG PLANS.


3D RENDERS NOT TO SCALE

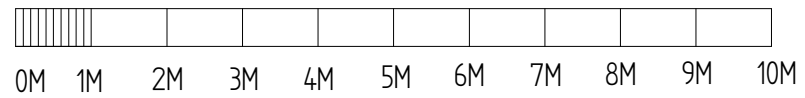


	NAME	DATE
DRAWN	PRB	01/03/2024

UNLESS OTHERWISE SPECIFIED
DIMENSIONS ARE IN MILLIMETERS


DWG PLANS		
35 Cranmer Drive, Nursling, Southampton, SO16 0TD		
Mobile: 07851229345, Email: info@dwgplans.co.uk		
TITLE		Existing renders
		70 Foxtail Drive, Dibden Purlieu
SIZE	DWG NO	REV
A3	DWG PLANS 03079	A
CLIENT: Mr & Mrs Thomas		
SCALE: 1:100 @ A3		SHEET 1 of 1

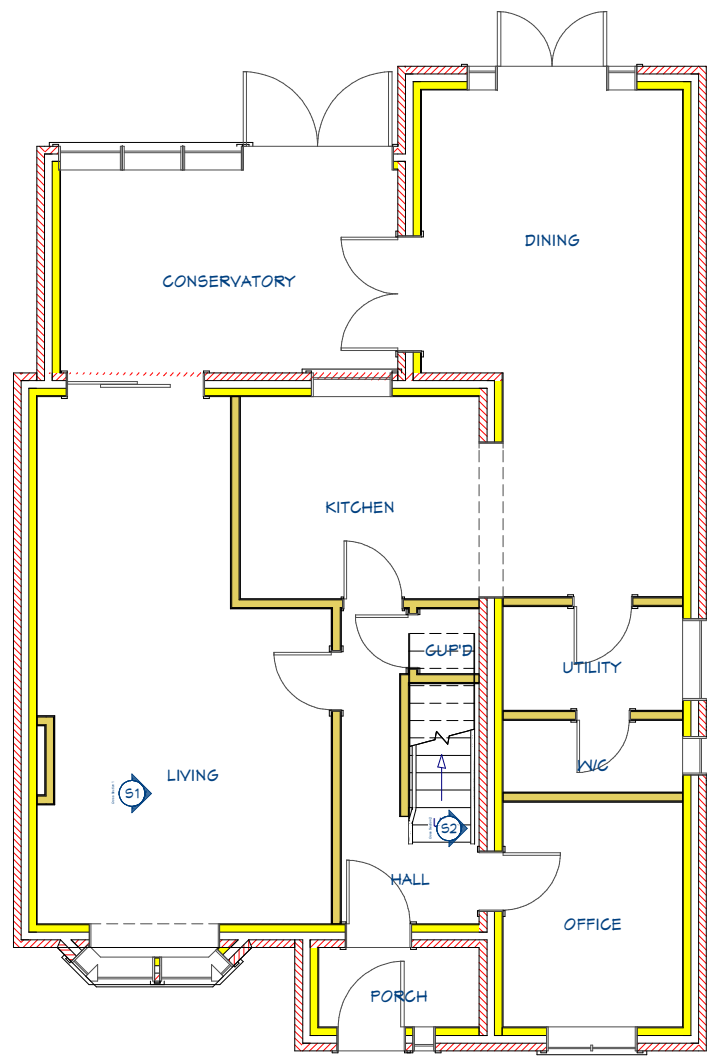

PROPOSED GROUND FLOOR PLAN

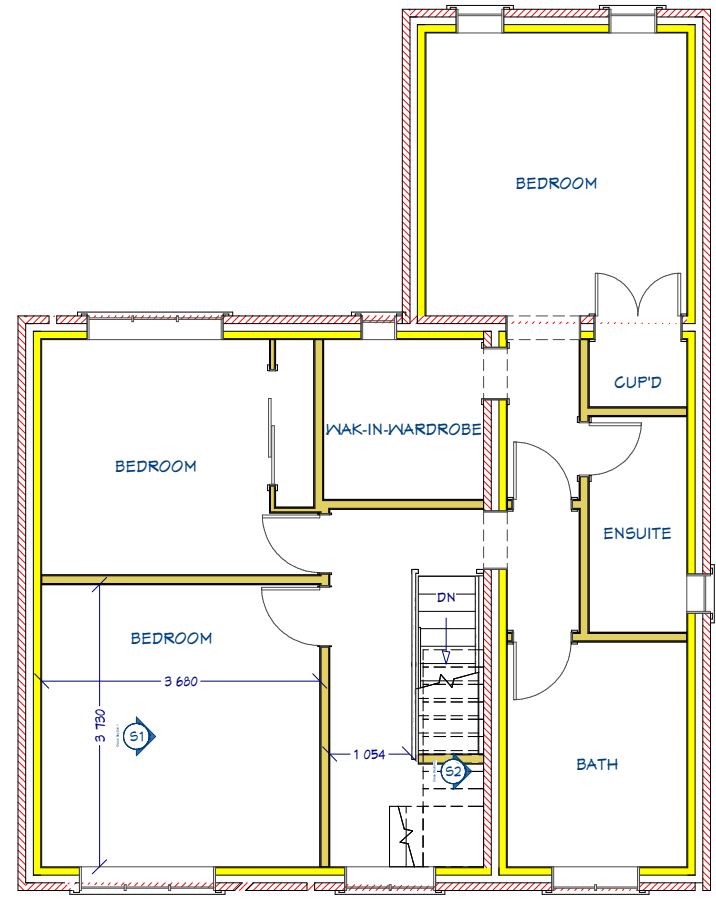


PROPOSED FIRST FLOOR PLAN

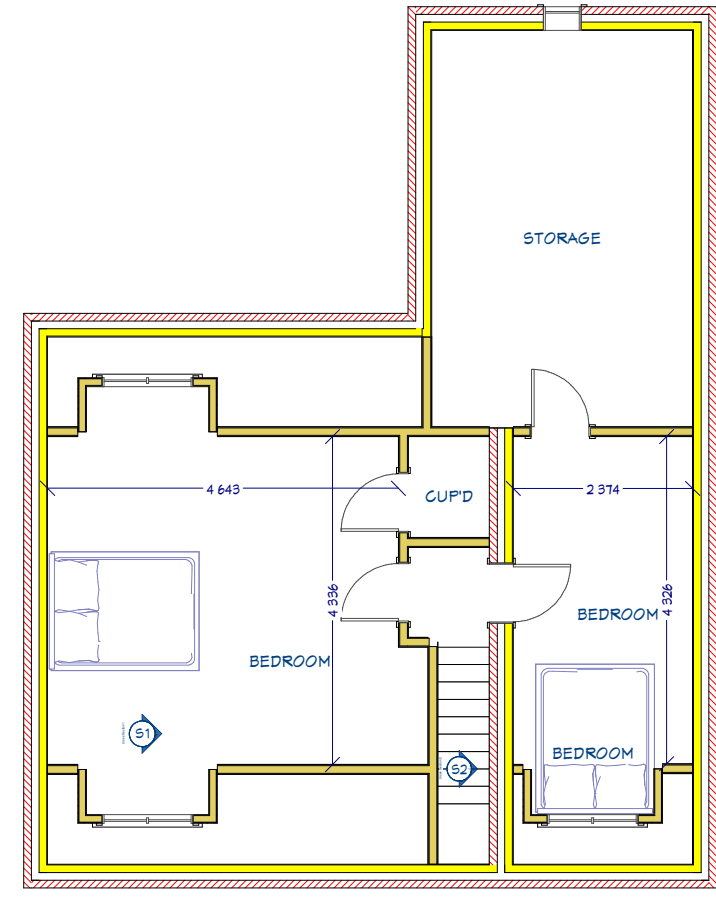


PROPOSED SECOND FLOOR PLAN

NOTES:
 1) ALL DRAWINGS SUPPLIED BY DWG PLANS ARE TO BE USED FOR PLANNING PERMISSION PURPOSES ONLY AND NOT TO BE USED FOR BUILDING REGULATION PURPOSES.
 2) THE CONTRACTOR, SUB-CONTRACTOR OR SUPPLIER IS TO CHECK ALL RELEVANT DIMENSIONS, LEVELS, EXISTING STRUCTURE AND MATERIALS PRIOR TO COMMENCING THE WORKS.
 © THIS DRAWING IS COPYRIGHT AND MAY NOT BE COPIED, TRACED, ALTERED OR REPRODUCED WITHOUT WRITTEN PERMISSION FROM DWG PLANS.

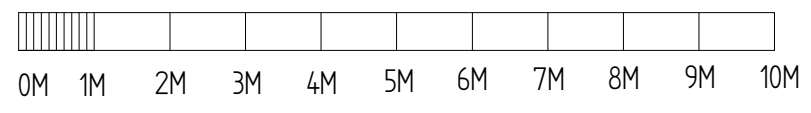


UNLESS OTHERWISE SPECIFIED
 DIMENSIONS ARE IN MILLIMETERS


DWG PLANS		35 Cranmer Drive, Nursling, Southampton, SO16 0TD		Mobile: 07851229345, Email: info@dwgplans.co.uk	
DRAWN		NAME	DATE	TITLE	
		PRB	01/03/2024	Proposed floor plans 70 Foxtail Drive, Dibden Purlieu	
SIZE	DWG NO	DWG PLANS 03080		REV	
A3				A	
CLIENT: Mr & Mrs Thomas				SCALE: 1:100 @ A3	
				SHEET 1 of 1	

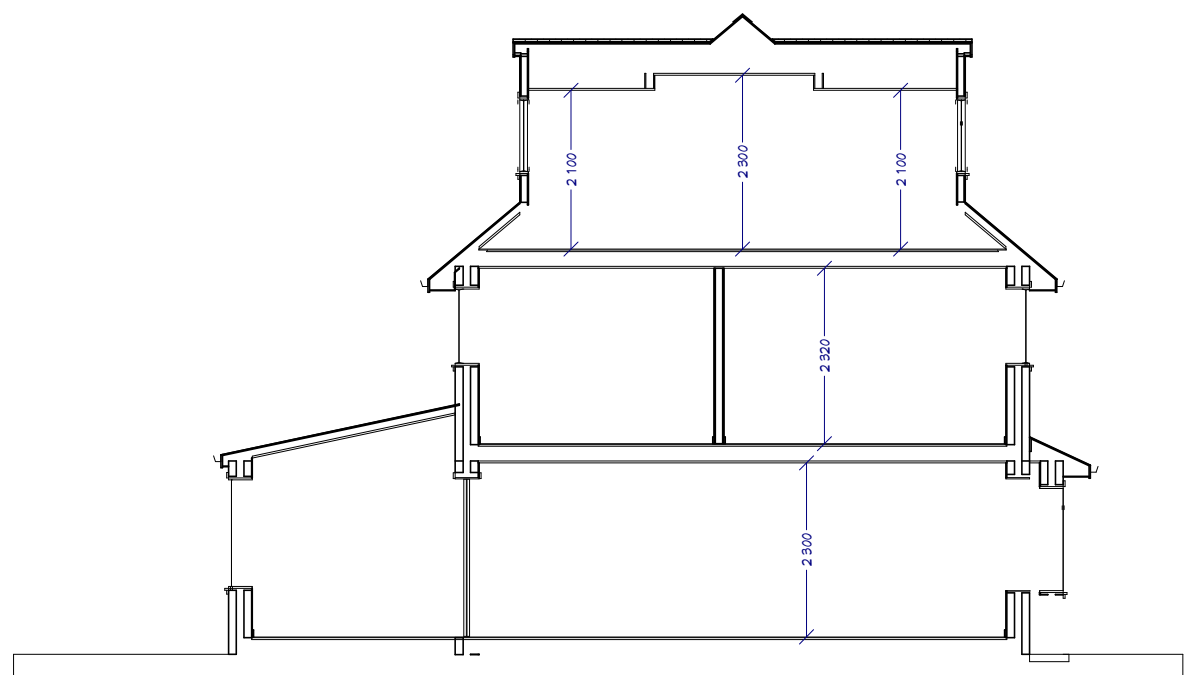

CROSS SECTION THROUGH SECTION 1

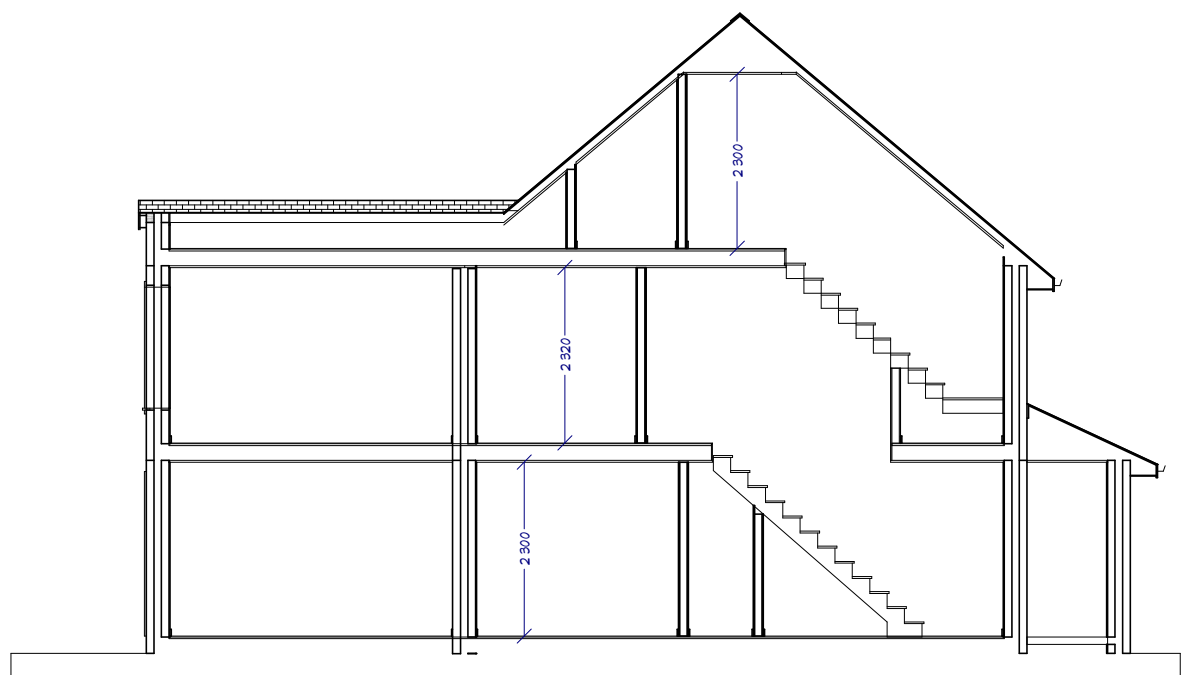


CROSS SECTION THROUGH SECTION 2

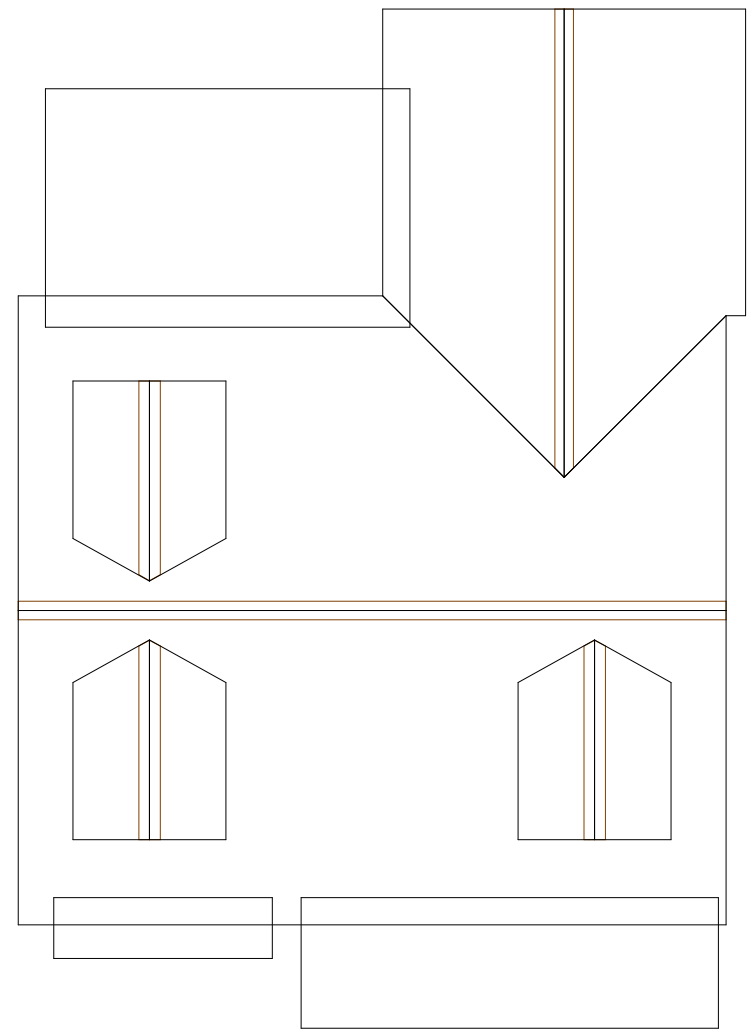

PROPOSED ROOF PLAN

NOTES:
 1) ALL DRAWINGS SUPPLIED BY DWG PLANS ARE TO BE USED FOR PLANNING PERMISSION PURPOSES ONLY AND NOT TO BE USED FOR BUILDING REGULATION PURPOSES.
 2) THE CONTRACTOR, SUB-CONTRACTOR OR SUPPLIER IS TO CHECK ALL RELEVANT DIMENSIONS, LEVELS, EXISTING STRUCTURE AND MATERIALS PRIOR TO COMMENCING THE WORKS.
 © THIS DRAWING IS COPYRIGHT AND MAY NOT BE COPIED, TRACED, ALTERED OR REPRODUCED WITHOUT WRITTEN PERMISSION FROM DWG PLANS.

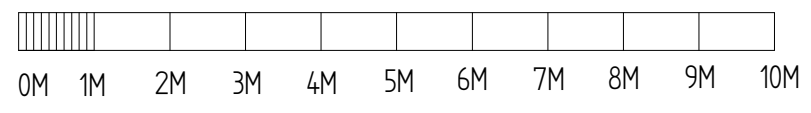


	NAME	DATE
DRAWN	PRB	01/03/2024
UNLESS OTHERWISE SPECIFIED DIMENSIONS ARE IN MILLIMETERS		

DWG PLANS 35 Cranmer Drive, Nursling, Southampton, SO16 0TD Mobile: 07851229345, Email: info@dwgplans.co.uk		
TITLE Proposed roof plan and sections 70 Foxtail Drive, Dibden Purlieu		
SIZE A3	DWG NO DWG PLANS 03081	REV A
CLIENT: Mr & Mrs Thomas		SCALE: 1:100 @ A3
		SHEET 1 of 1




PROPOSED REAR ELEVATION

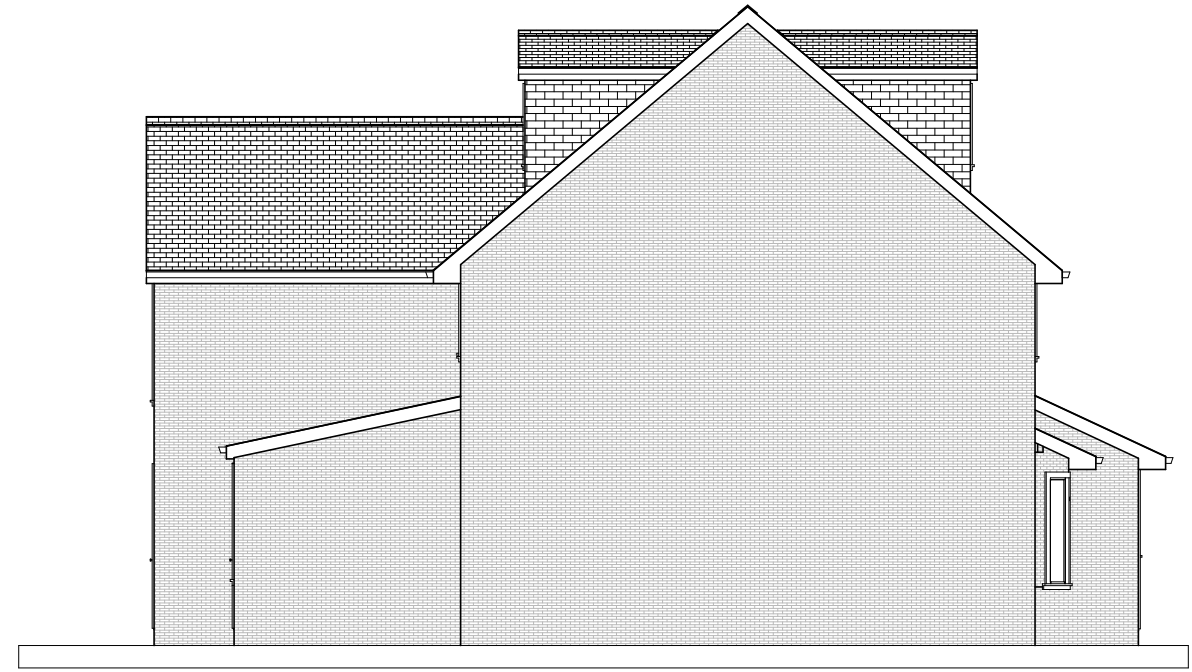

PROPOSED SIDE ELEVATION




PROPOSED FRONT ELEVATION

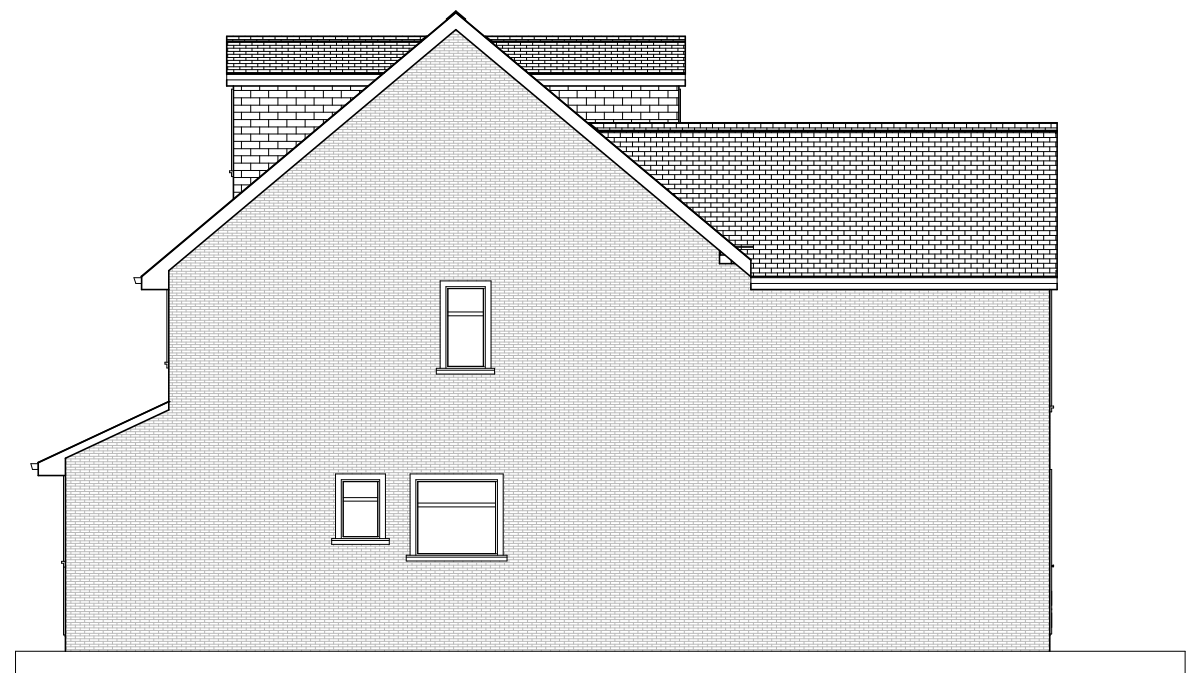

PROPOSED SIDE ELEVATION

NOTES:

- 1) ALL DRAWINGS SUPPLIED BY DWG PLANS ARE TO BE USED FOR PLANNING PERMISSION PURPOSES ONLY AND NOT TO BE USED FOR BUILDING REGULATION PURPOSES.
 - 2) THE CONTRACTOR, SUB-CONTRACTOR OR SUPPLIER IS TO CHECK ALL RELEVANT DIMENSIONS, LEVELS, EXISTING STRUCTURE AND MATERIALS PRIOR TO COMMENCING THE WORKS.
- © THIS DRAWING IS COPYRIGHT AND MAY NOT BE COPIED, TRACED, ALTERED OR REPRODUCED WITHOUT WRITTEN PERMISSION FROM DWG PLANS.

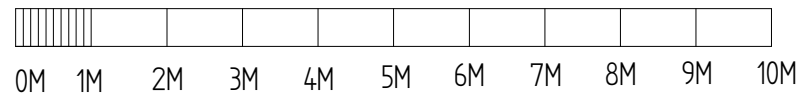


UNLESS OTHERWISE SPECIFIED DIMENSIONS ARE IN MILLIMETERS			DWG PLANS 35 Cranmer Drive, Nursling, Southampton, SO16 0TD Mobile: 07851229345, Email: info@dwgplans.co.uk	
DRAWN	NAME PRB	DATE 01/03/2024	TITLE Proposed elevations 70 Foxtail Drive, Dibden Purlieu	
		SIZE A3	DWG NO DWG PLANS 03082	REV A
			CLIENT: Mr & Mrs Thomas	
			SCALE: 1:100 @ A3	SHEET 1 of 1



NOTES:
 1) ALL DRAWINGS SUPPLIED BY DWG PLANS ARE TO BE USED FOR PLANNING PERMISSION PURPOSES ONLY AND NOT TO BE USED FOR BUILDING REGULATION PURPOSES.
 2) THE CONTRACTOR, SUB-CONTRACTOR OR SUPPLIER IS TO CHECK ALL RELEVANT DIMENSIONS, LEVELS, EXISTING STRUCTURE AND MATERIALS PRIOR TO COMMENCING THE WORKS.
 © THIS DRAWING IS COPYRIGHT AND MAY NOT BE COPIED, TRACED, ALTERED OR REPRODUCED WITHOUT WRITTEN PERMISSION FROM DWG PLANS.

3D RENDERS NOT TO SCALE

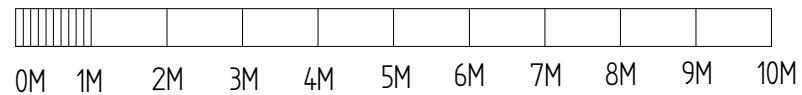

DWG PLANS
 35 Cranmer Drive, Nursling, Southampton, SO16 0TD
 Mobile: 07851229345, Email: info@dwgplans.co.uk

	NAME	DATE
DRAWN	PRB	01/03/2024

UNLESS OTHERWISE SPECIFIED
 DIMENSIONS ARE IN MILLIMETERS

TITLE		Proposed renders 70 Foxtail Drive, Dibden Purlieu	
SIZE A3	DWG NO DWG PLANS 03083	REV A	
CLIENT: Mr & Mrs Thomas			
SCALE: 1:100 @ A3		SHEET 1 of 1	