
N

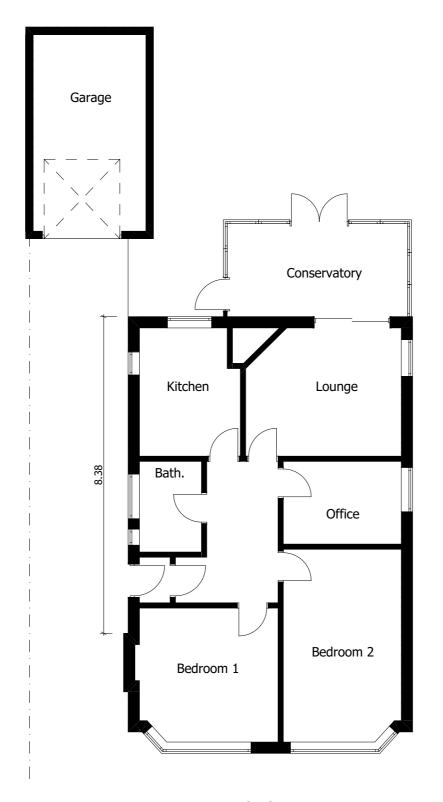

Ground Floor

Drawing Status:
Scheme / Feasibility
Planning
Building Regulations
Tender
Detailed design / Construction
Contract
All dimensions in metres unless stated otherwise
Simon Ellis Design 2024
SED
CHARTERED PRACTICE
Simon Ellis Design
07976 095735 simon@simonellisdesign.co.uk
Project
Proposed single storey extension; internal alterations; garage alteration:
12 Newlands Road New Milton for Mr and Mrs Crookes
Date: March 2024
Drawing Name
Existing Floor Plan
Drawing Scale 1:100
Layout ID Revision
729/PL/01

A3 Sheet 0 1