


© COPYRIGHT APS LTD. ALL RIGHTS RESERVED. THIS DRAWING MAY NOT BE COPIED OR RE-USED IN WHOLE OR IN PART, WITHOUT THE WRITTEN CONSENT OF APS LTD.

SCALING FOR REFERENCE ONLY, WRITTEN DIMENSIONS SHALL GOVERN

GENERAL NOTES

THIS DRAWING MUST BE READ IN CONJUNCTION WITH ALL OTHER RELEVANT ASSOCIATED DRAWINGS & DOCUMENTS SPECIFICALLY PREPARED FOR THIS PROJECT, INCLUDING: DETAILS & CALCULATIONS BY STRUCTURAL ENGINEERS, ENERGY (SAP) ASSESSORS, & ALL OTHER EXTERNAL CONSULTANTS, & OTHER PARTICULAR SITE SPECIFICATIONS. TO VIEW ALL INFORMATION ACCURATELY, THIS DRAWING IS TO BE PRINTED AS SEEN ON SCREEN PDF WITH ALL DWG. PLOT STYLES (COLOURED/SHADED WHERE APPLICABLE) DISPLAYED


THIS DRAWING IS FOR GENERAL REFERENCE AND THE PURPOSES OF OBTAINING LOCAL AUTHORITY OR APPROVED INSPECTORATE APPROVALS ONLY. THIS IS NOT A WORKING DRAWING. ALL FINAL DIMENSIONS MUST BE DETERMINED ON SITE AT THE SETTING OUT STAGE OF THE WORKS. DISCREPANCIES ARE LIKELY, AND IF NECESSARY ARE TO BE VERIFIED WITH CLIENT/AGENT BEFORE WORK PROCEEDS. IT IS THE RESPONSIBILITY OF THE CLIENT AND THE APPOINTED BUILDING CONTRACTOR TO OBSERVE ALL RELEVANT HEALTH AND SAFETY RULES INCLUDING THE CONSTRUCTION (DESIGN & MANAGEMENT) REGULATIONS, THE PARTY WALL ACT, THE CONSTRUCTION ACT, ALL AS APPLICABLE

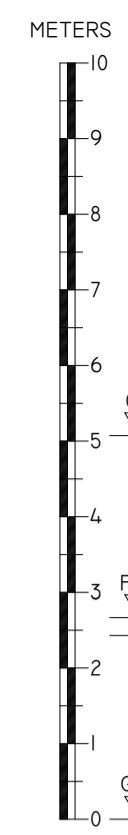


FRONT ELEVATION



REAR ELEVATION

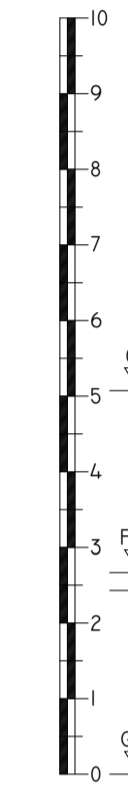


SIDE ELEVATION A

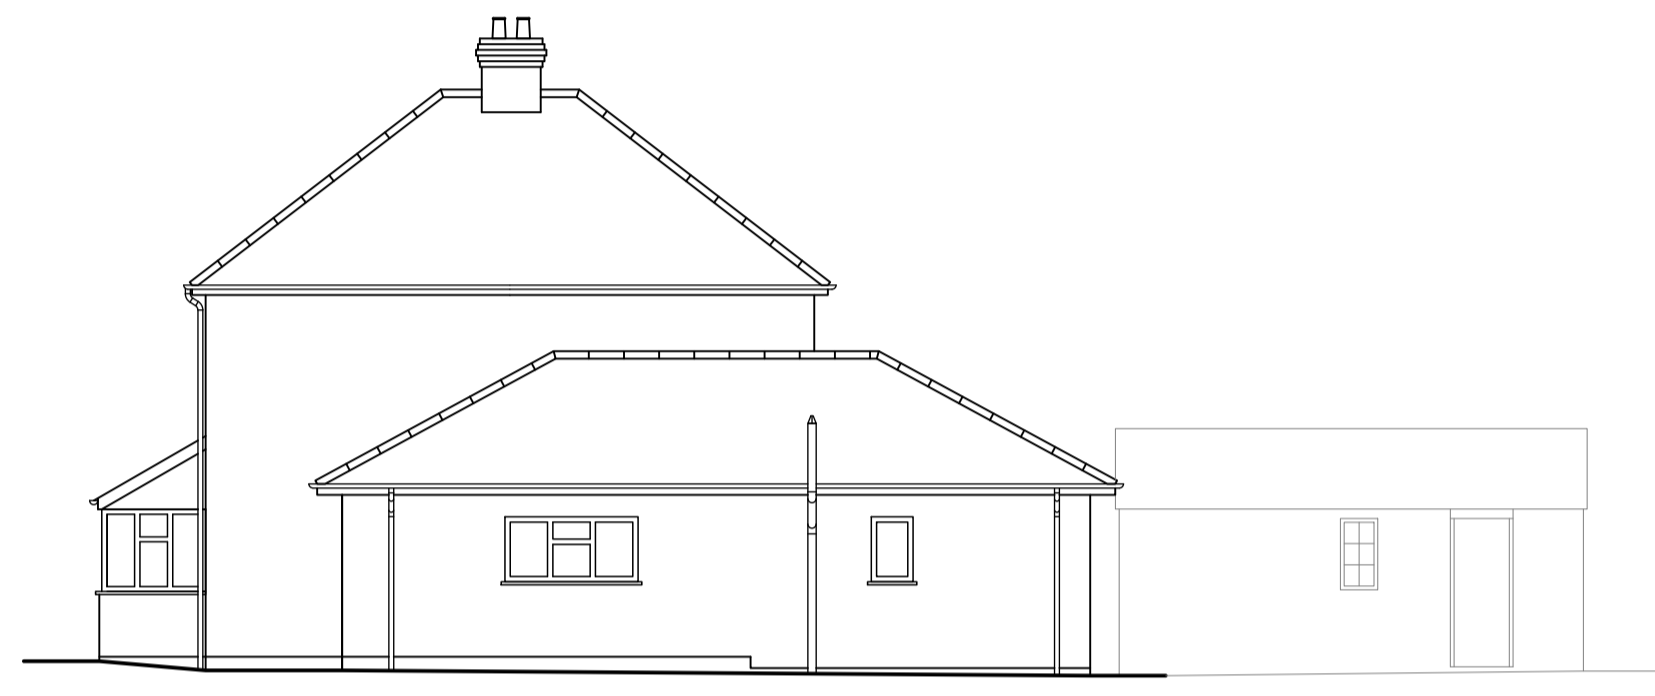




SIDE ELEVATION B

▽ REAR ▽

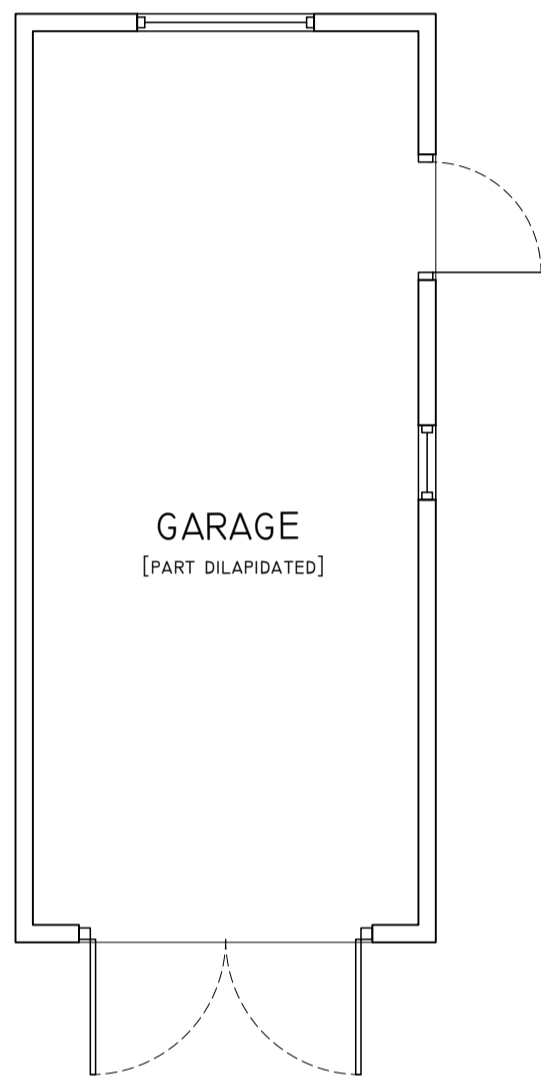


**LEGEND**

- ⊕ SOIL & VENT PIPE (SVP)
- ◇ RAINWATER PIPE (RWP)
- GY GULLY
- ← DIRECTION OF FIRST FLOOR JOISTS OVER

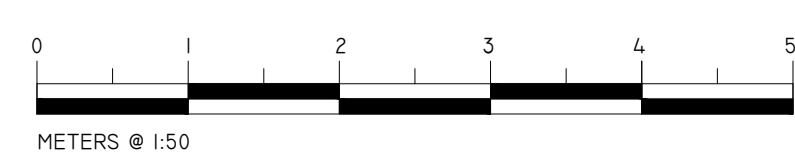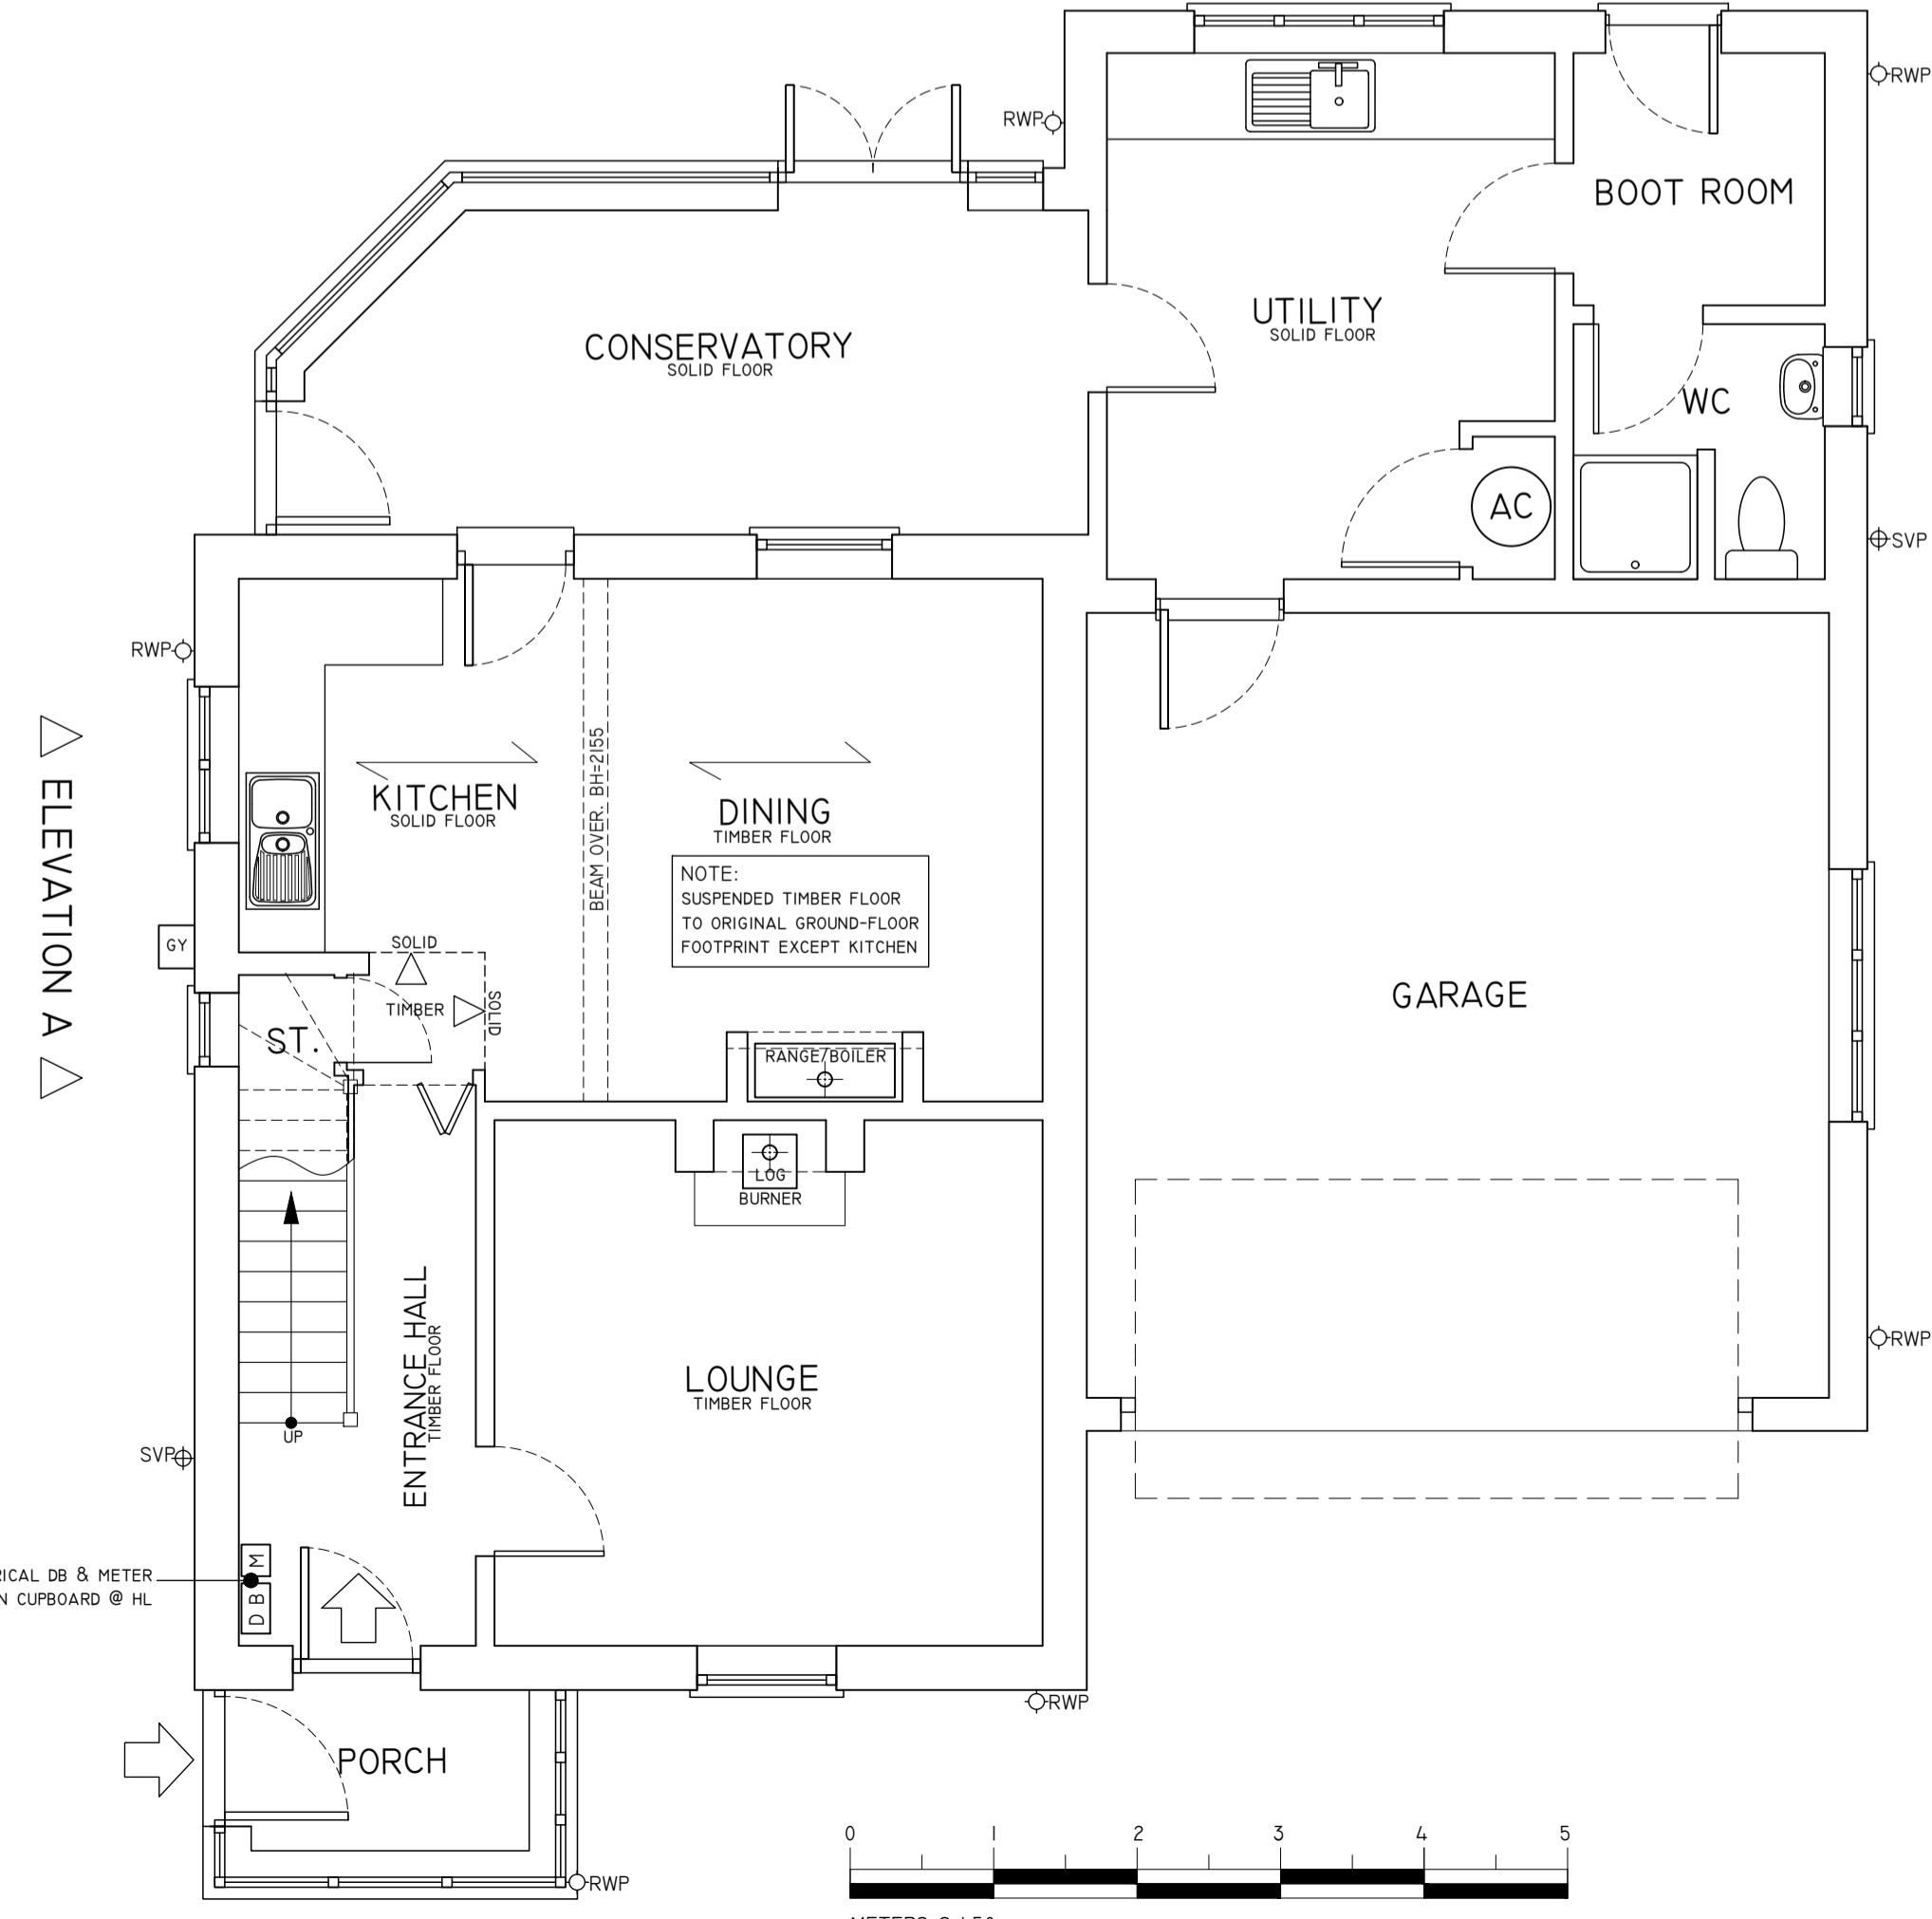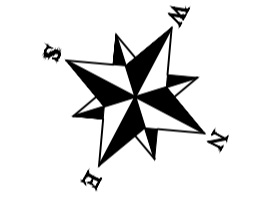

△ FRONT △

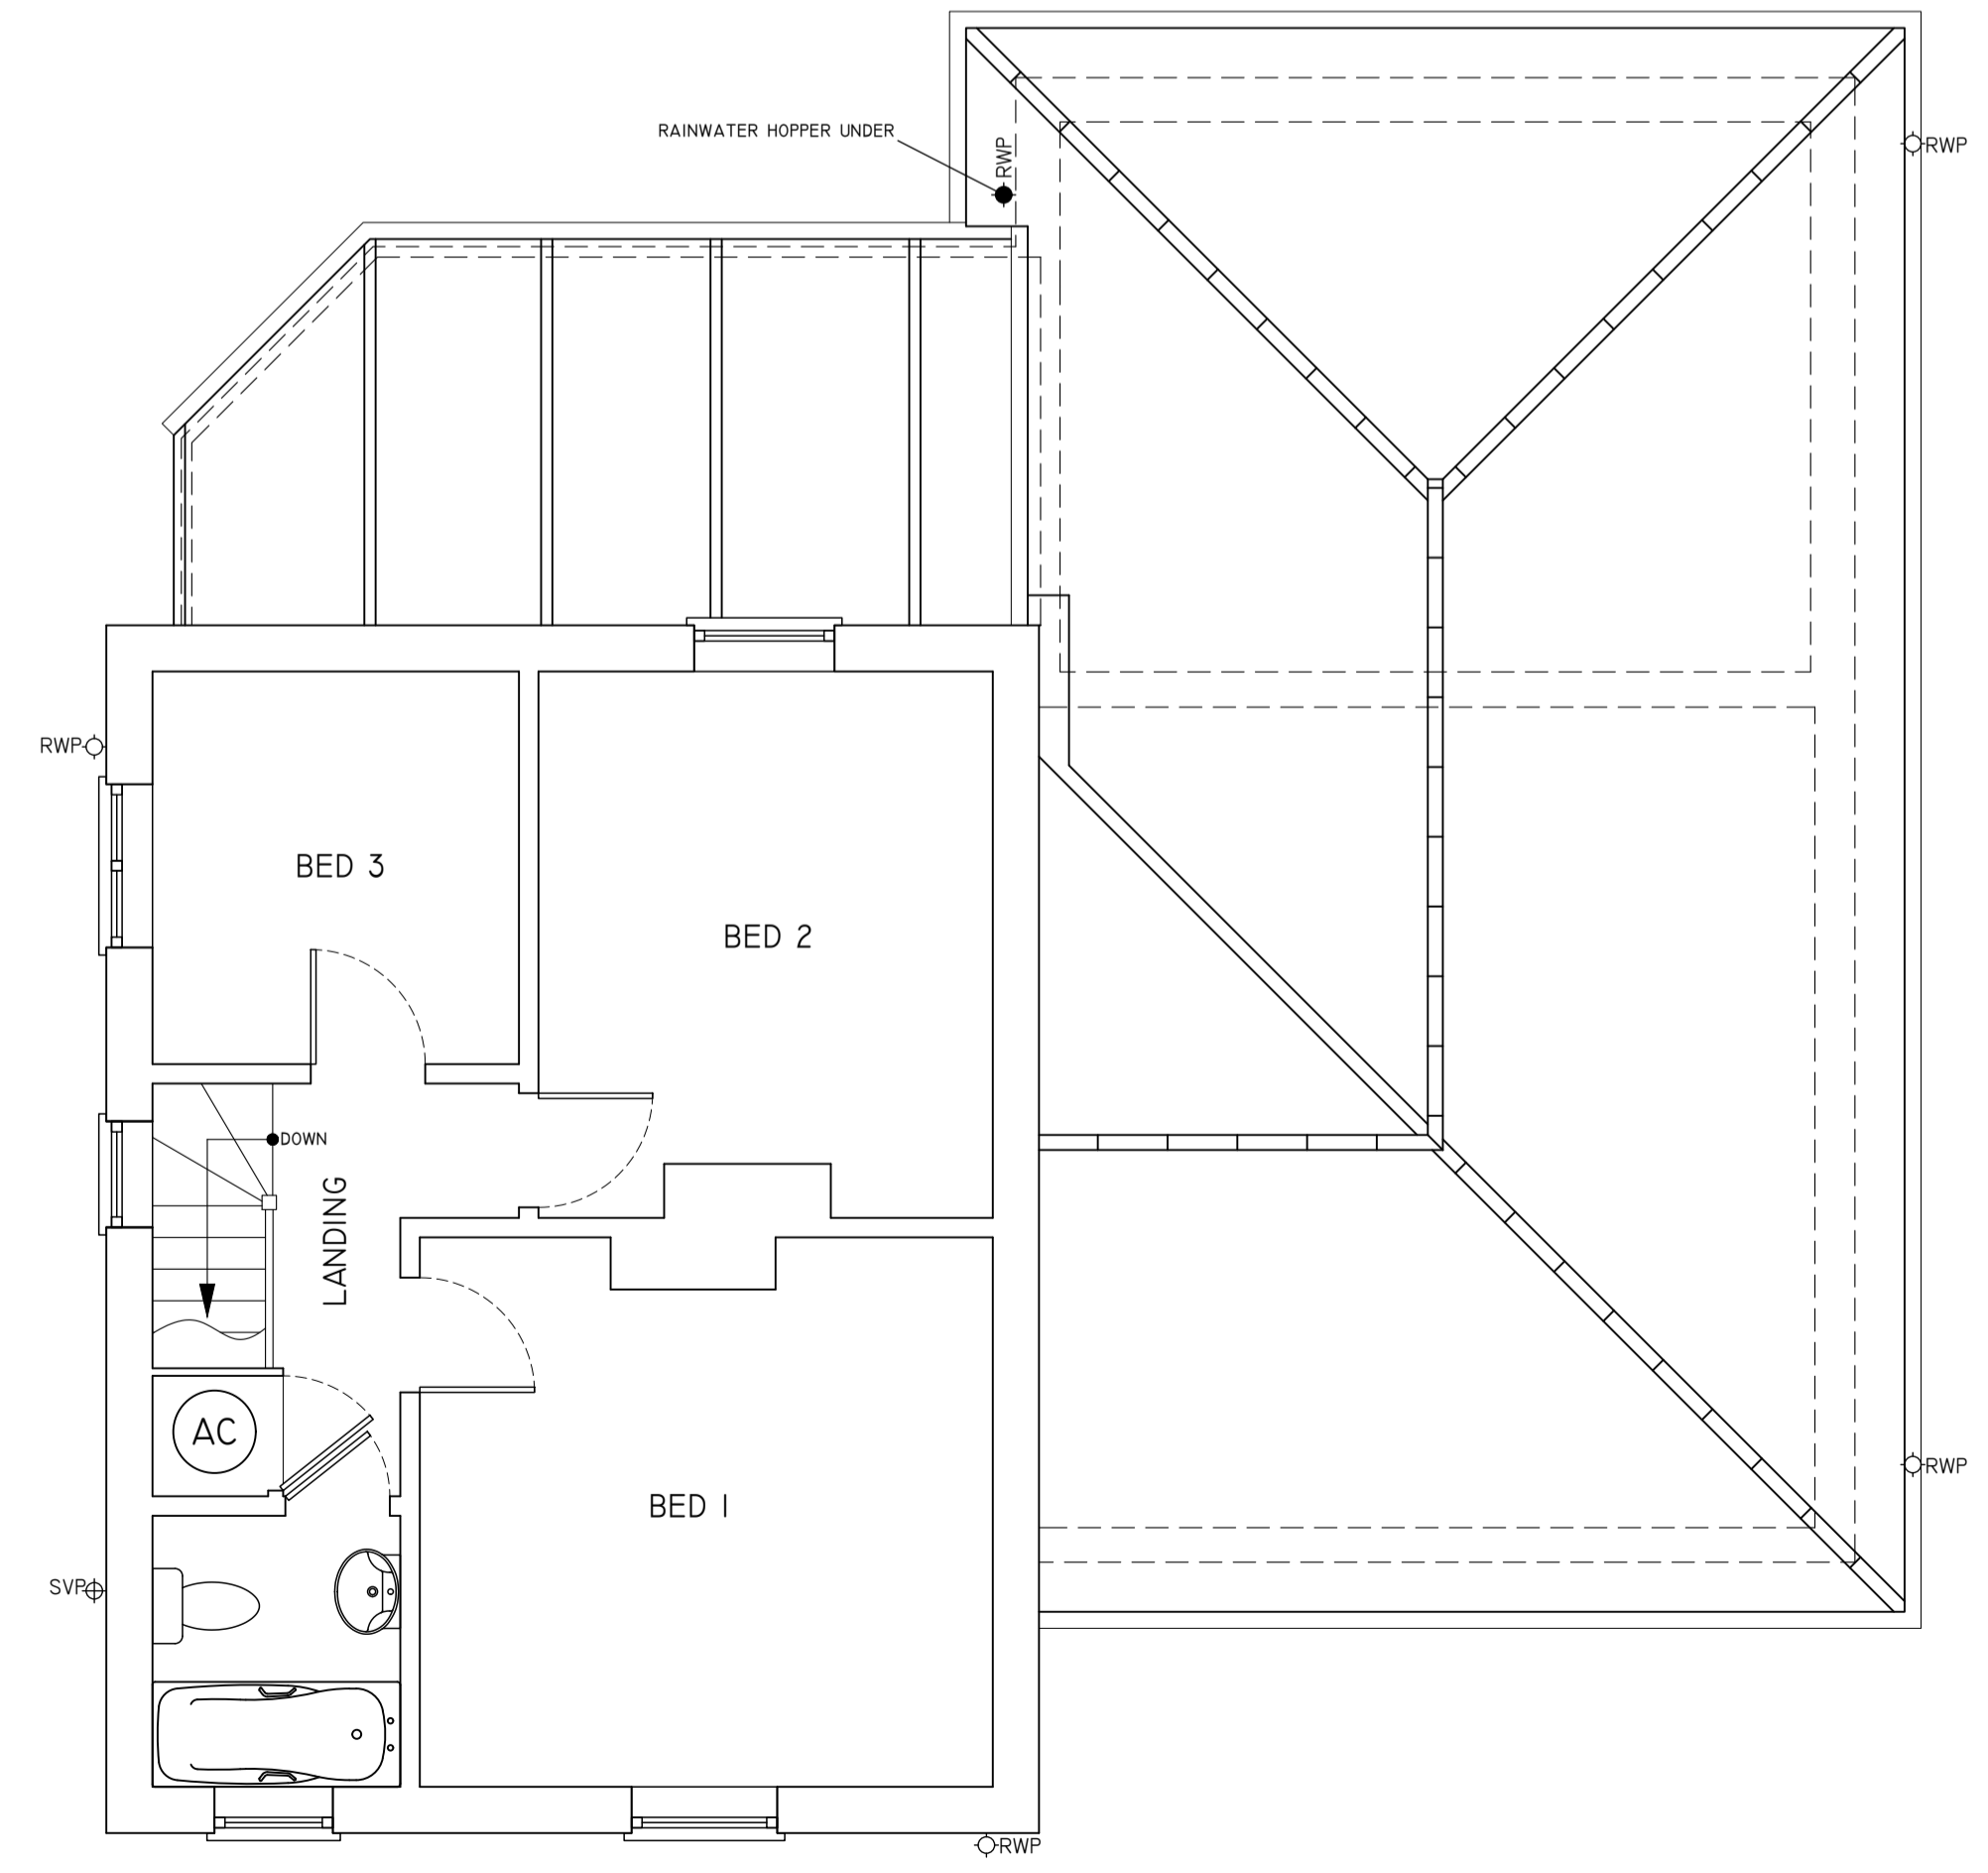

▽ ELEVATION B ▽

REV	BY	DATE	DESCRIPTION
REVISIONS / AMENDMENTS			

CLIENT: MR & MRS WATTS

SITE: BROOKSIDE, RINGWOOD ROAD, SOPLEY BH23 7BB

PROJECT: GROUND FLOOR EXTENSION TO REAR + INTERNAL ALTERATIONS

DWG. TITLE: EXISTING PLANS & ELEVATIONS

DWG. STATUS: AS EXISTING

DWG. No. P704/1 REVISION:

DRAWN BY: PA DATE: FEB 2024

CHECKED BY: MW DATE: FEB 2024

SCALE: 1:50 & 1:100 @ A1

**AVON PROJECT SERVICES**  
 Building Design & Technology  
 3 Wren Close, Hightown, Ringwood, Hants, BH24 3RF  
 Tel/Fax: 01425 472217  
 Web: avonserve.com e: info@avonserve.com