




Notes
 All dimensions and details to be checked on site by builder prior to commencement of works.
 This plan must not be acted upon until it has been approved by the Local Authority.
 Client to conform to party wall act of 1996 if required.

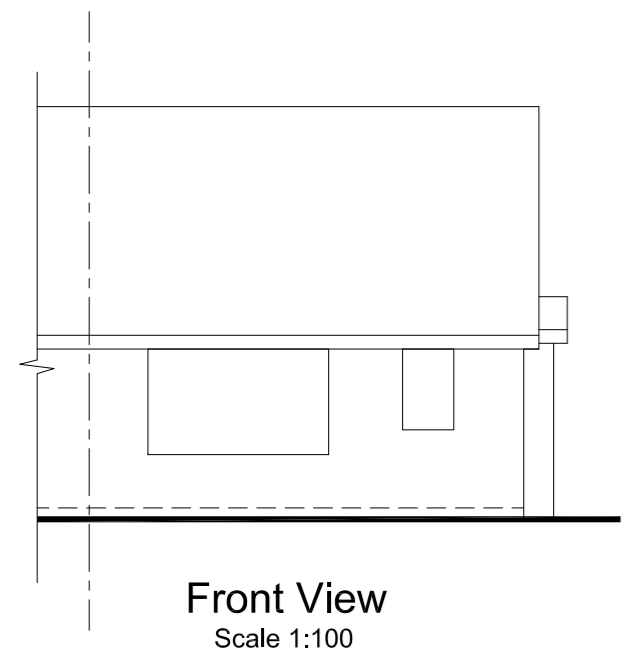


Front View
 Scale 1:100

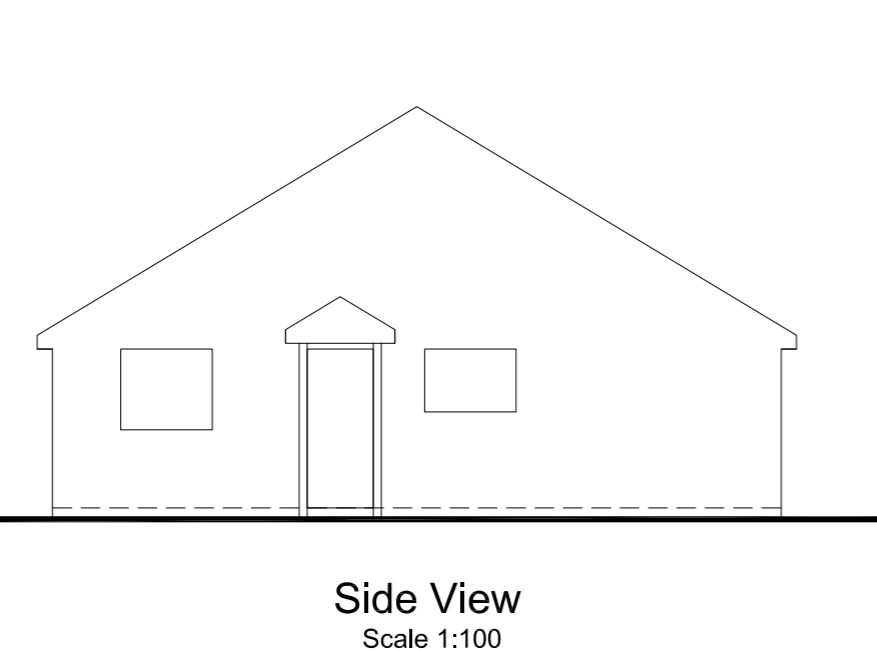



Side View
 Scale 1:100

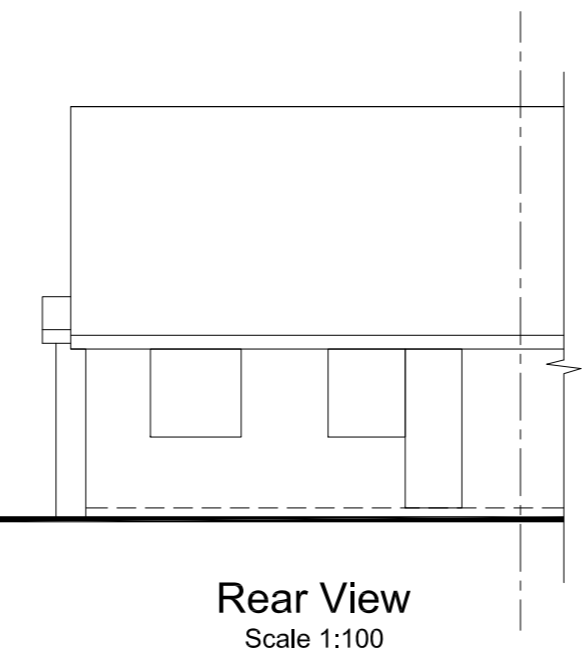


Rear View
 Scale 1:100

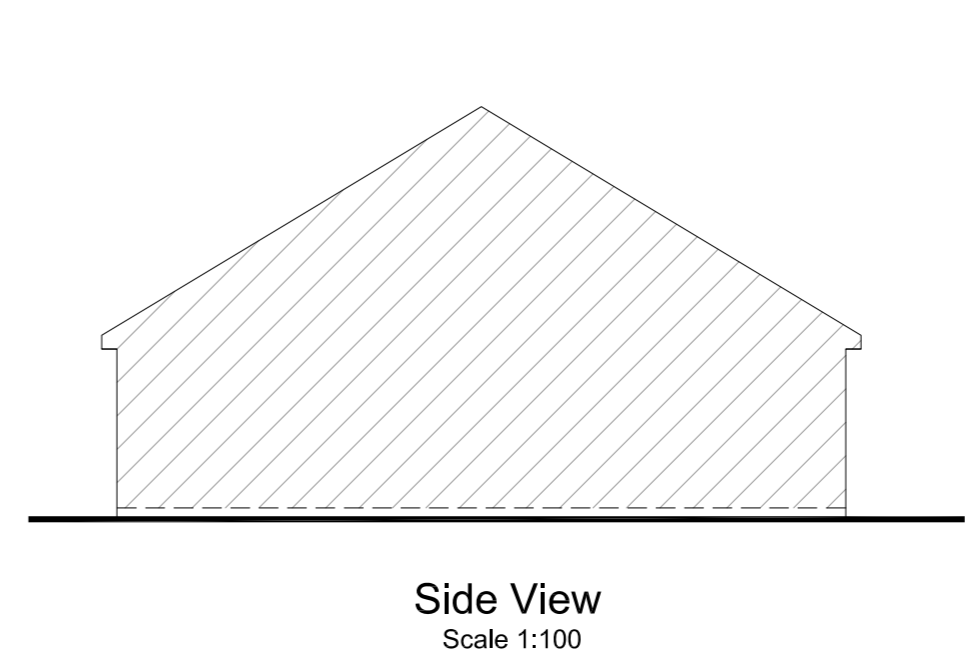

Side View
 Scale 1:100

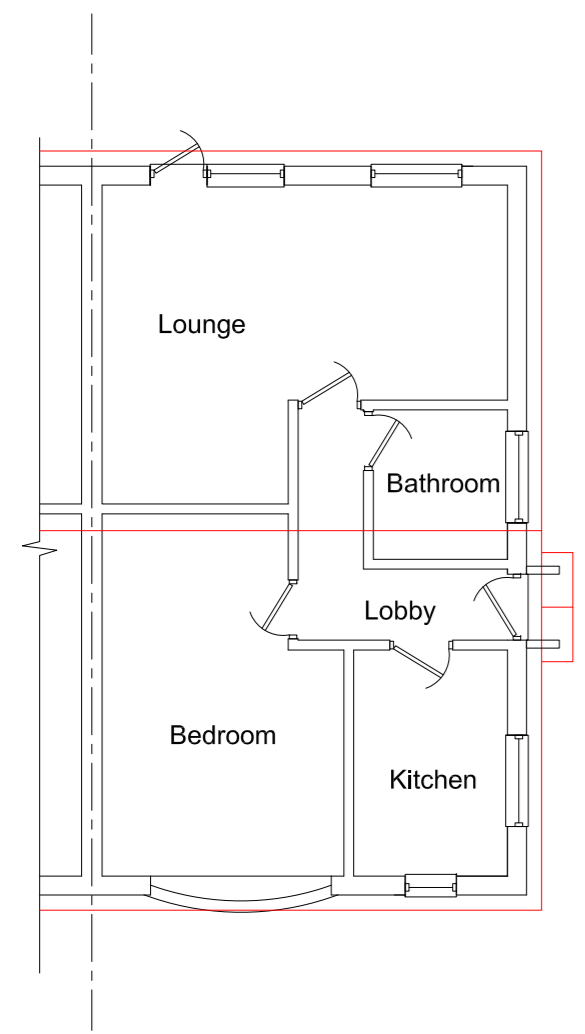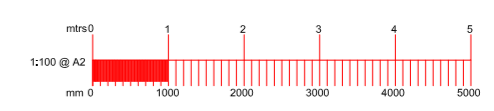

Ground Floor Plan
 Scale 1:100

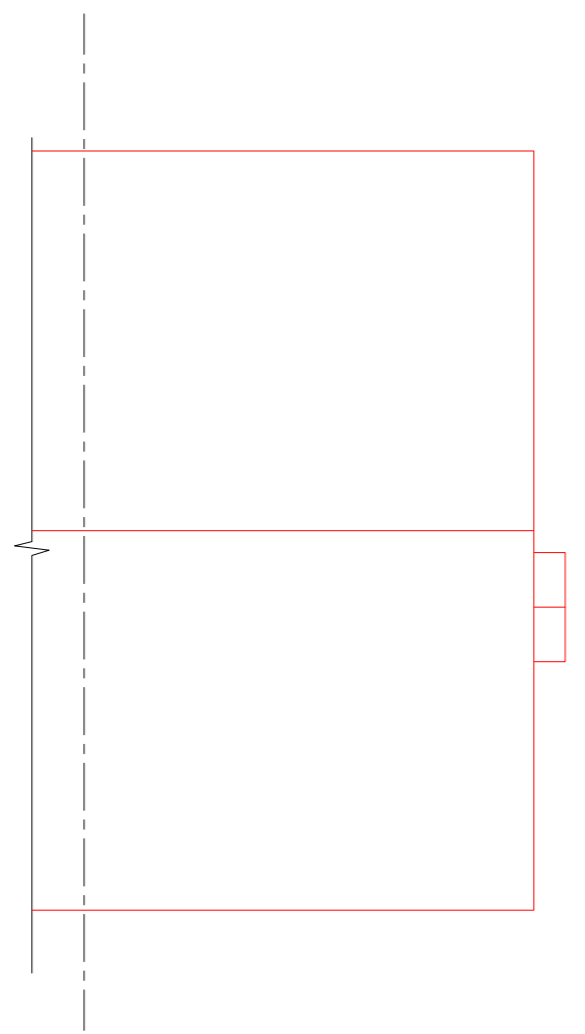

Roof Plan
 Scale 1:100

B		
A		
	Date	Revisions

Drawing Title.
 Existing

SITE ADDRESS 53 Wedgewood Close Holbury Southampton SO45 2QF	CLIENT ADDRESS
--	----------------

Scale.	as noted	PAPER SIZE A2
Date.	March 2024	Drawn by, <i>R.N.S.</i>

Sanders Design Services Ltd
 95 Cedar Road
 Hythe
 Southampton
 SO45 3PX
www.sandersdesignservices.co.uk
info@sandersdesignservices.co.uk
 023 8020 7195

Drawing No	lee sht 1	Revision	x
------------	-----------	----------	---