

The Granaries, Fordingbridge

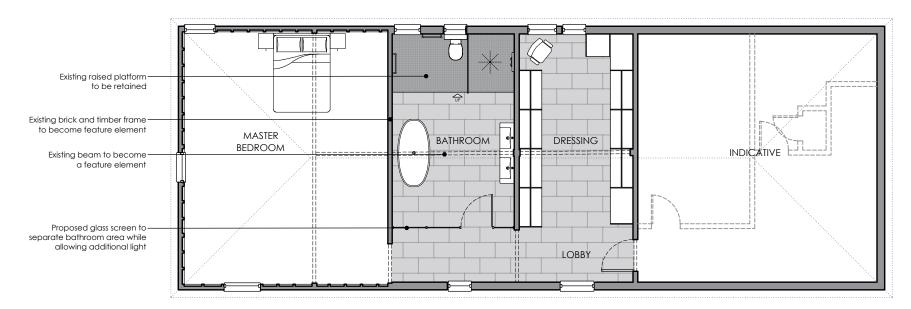

First Floor Plan

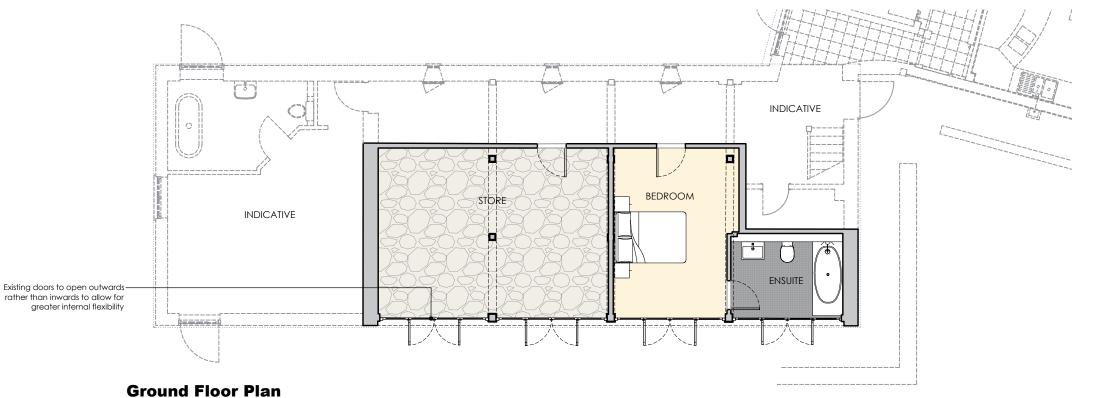

A - 16.02.2024: Ground floor bedroom size reduced, additional first floor dressing unit

Revisions:

barclay phillips architects a: The Studio, 5 Oakridge Office Park, Southampton Road, Whaddon, Salisbury, SP5 3HT

e: enquiries@barclay-phillips.co.uk

t: +44 (0) 1722 711177

Proposed Reconfiguration at: The Granaries, Fryern Court Road, Fordingbridge, SP6 1NF Mr & Mrs Hale

DRAWING TITLE: Proposed Plans 1 2 3 4

SCALE: 1:100@A3

P23-056 Dec 2023 02-03-01A

DRAWN BY:

CHECKED BY: