




**A** Elevation A  
Scale 1:50

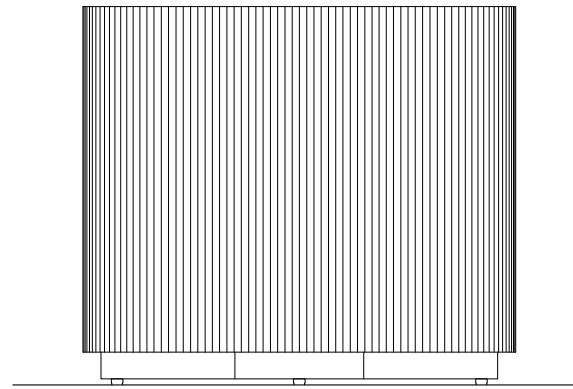

**B** Elevation B  
Scale 1:50

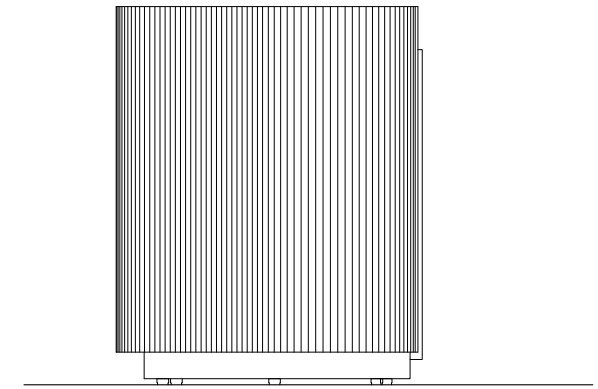

**C** Elevation C  
Scale 1:50

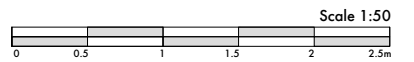

**FOR PLANNING**


Rev.	Date	Description

Project  
**25 Surrey Road**

Client  
**Walters Property Development Ltd**

Drawing Title  
**Garden Rooms  
WorkAway Plectrum**


Scale **1:50 @ A3** Date **Dec '23**

Drawn **SAB** CHKD


DWG No. **069\_50\_A\_01** Rev.

**LENDEL STEPHENS**  
architecture & interiors  
e: info@lendlstephens.com  
w: www.lendlstephens.com

Drawing to be read in association with all other relevant contract documents and risk assessments. Do not scale from this drawing. Use figured dimensions only. All dimensions to be checked and verified by contractor on site.  
© Lendel Stephens.

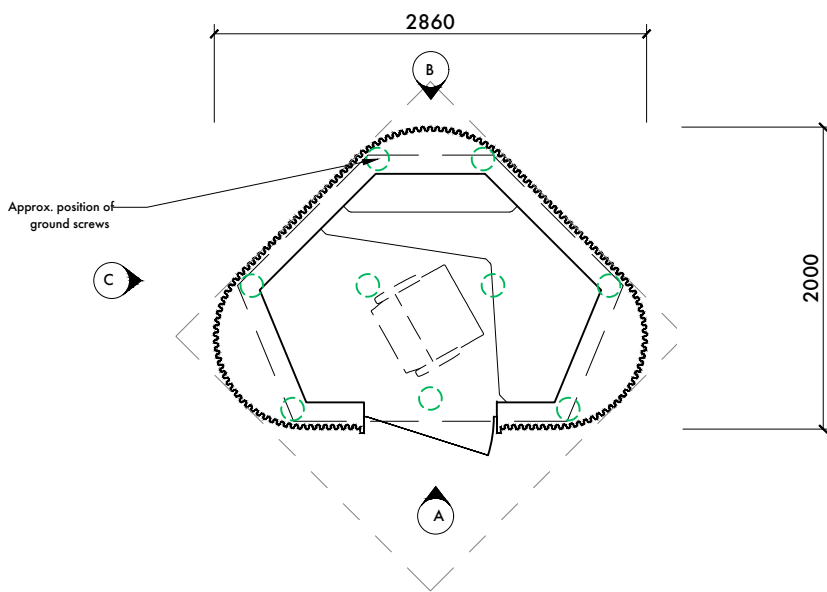

**04** Floor Plan  
Scale 1:50

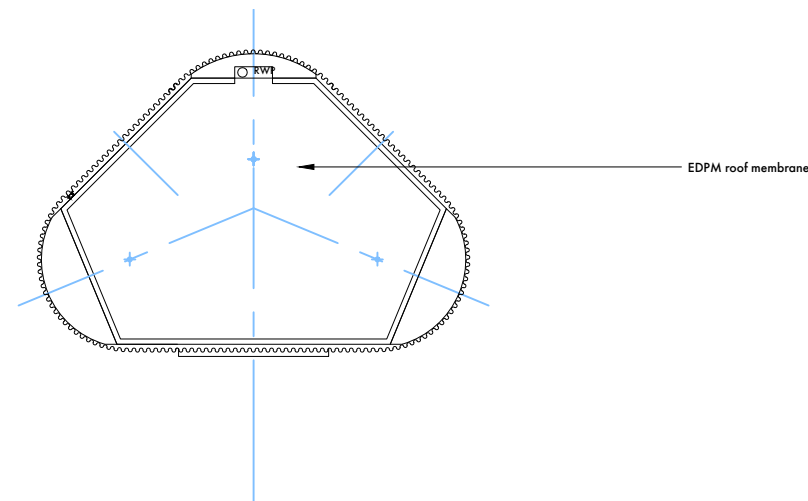

**05** Roof Plan  
Scale 1:50