




Proposed Front elevation

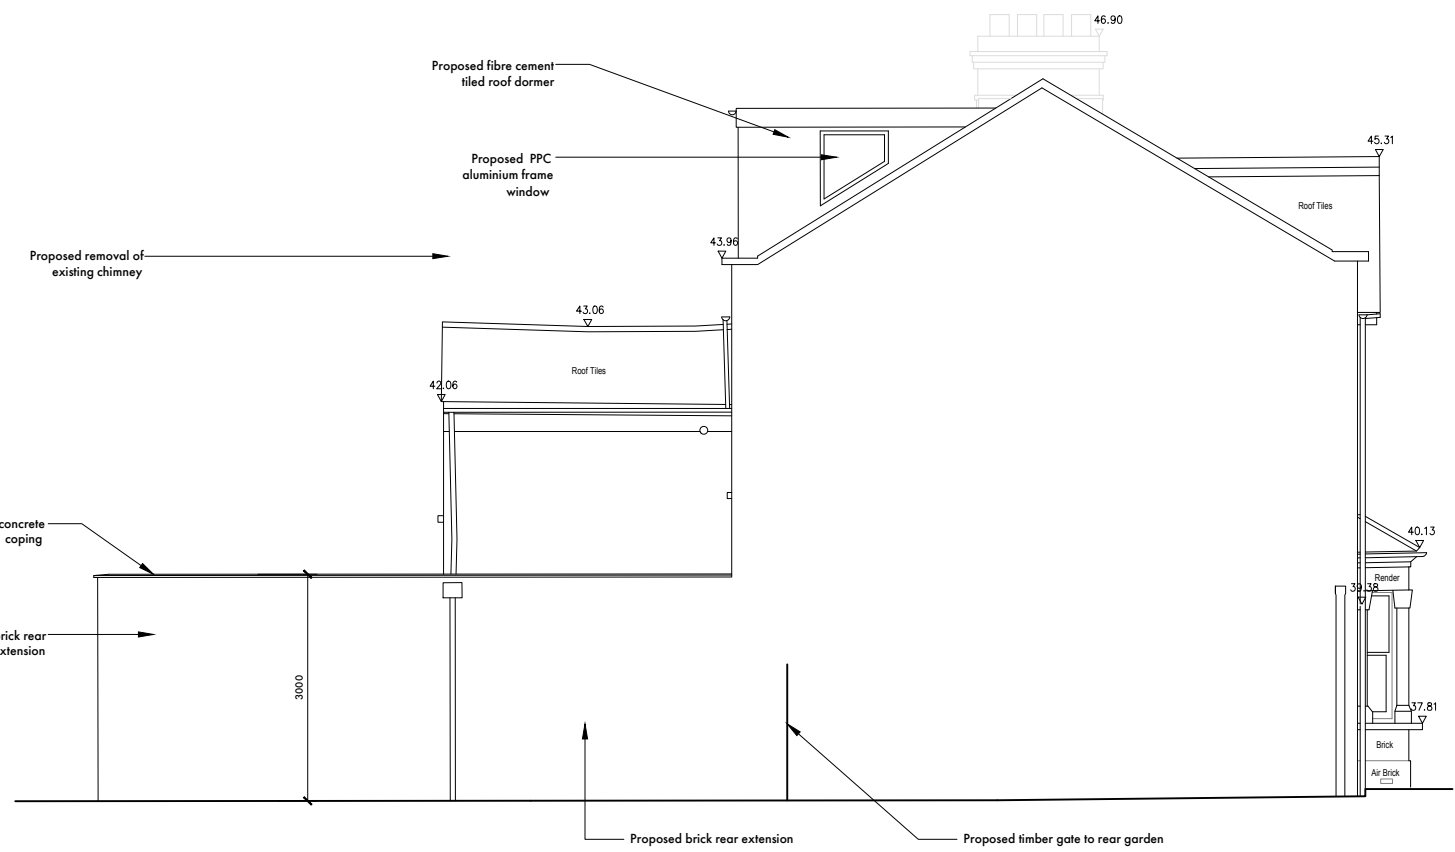


Proposed Side Elevation / Section through infill

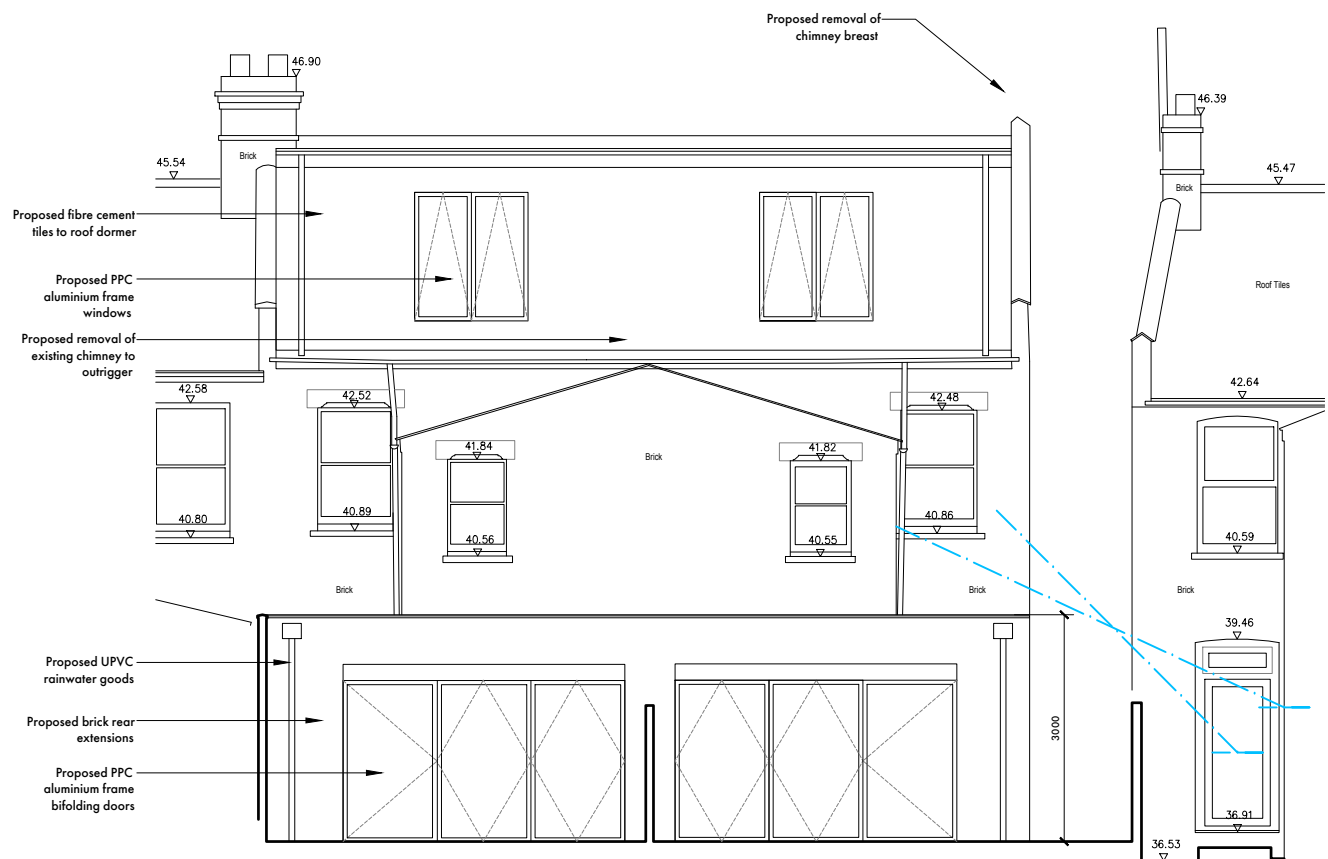

Proposed Rear elevation

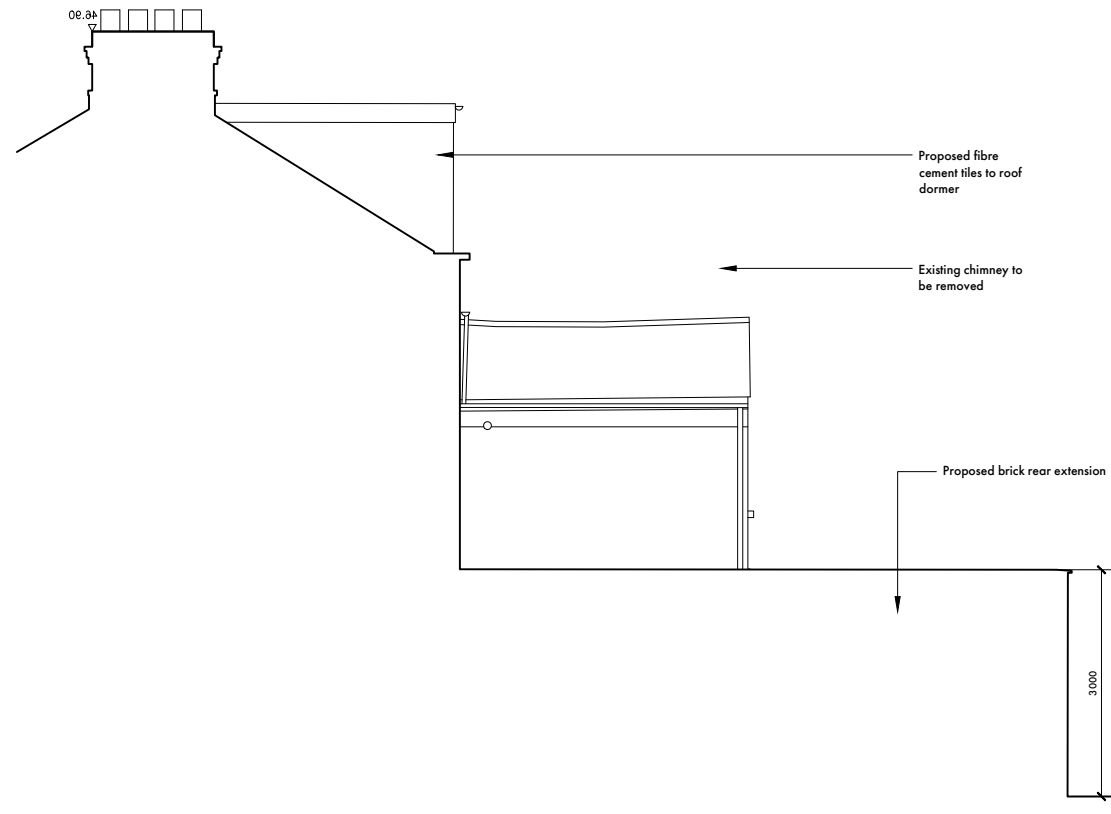

Proposed Side elevation

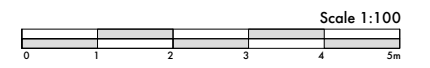

**FOR PLANNING**

Rev.	Date	Description
A	15.02.24	Dormer roof lowered by 100mm

Project  
**25 Surrey Road**

Client  
**Walters Property Development LTD**

Drawing Title  
**Proposed Elevations**

Scale **1:100 @A3** Date **Oct 23**

Drawn **SAB** CHKD

DWG No. **069\_100\_A\_161** Rev. **A**

**LENDEL STEPHENS** architecture & interiors

e: info@lendlstephens.com  
w: www.lendlstephens.com

Drawing to be read in association with all other relevant contract documents and risk assessments. Do not scale from this drawing. Use figured dimensions only. All dimensions to be checked and verified by contractor on site.

© Lendel Stephens Ltd.