




Front elevation

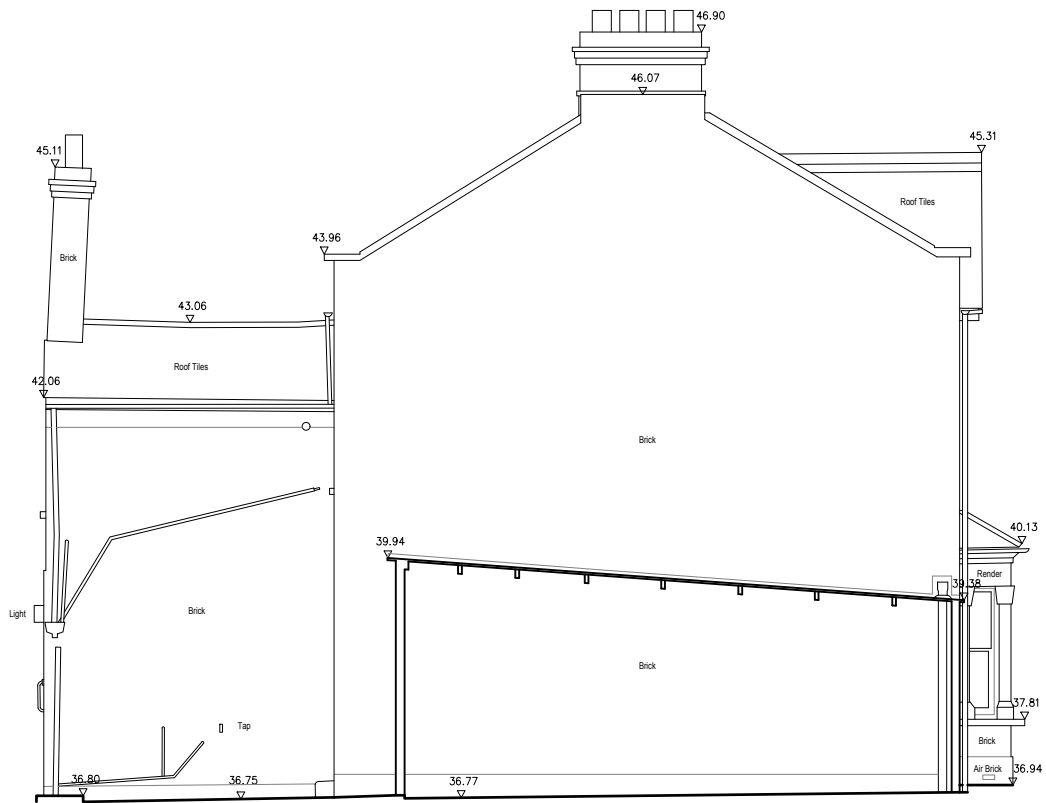

Side Elevation

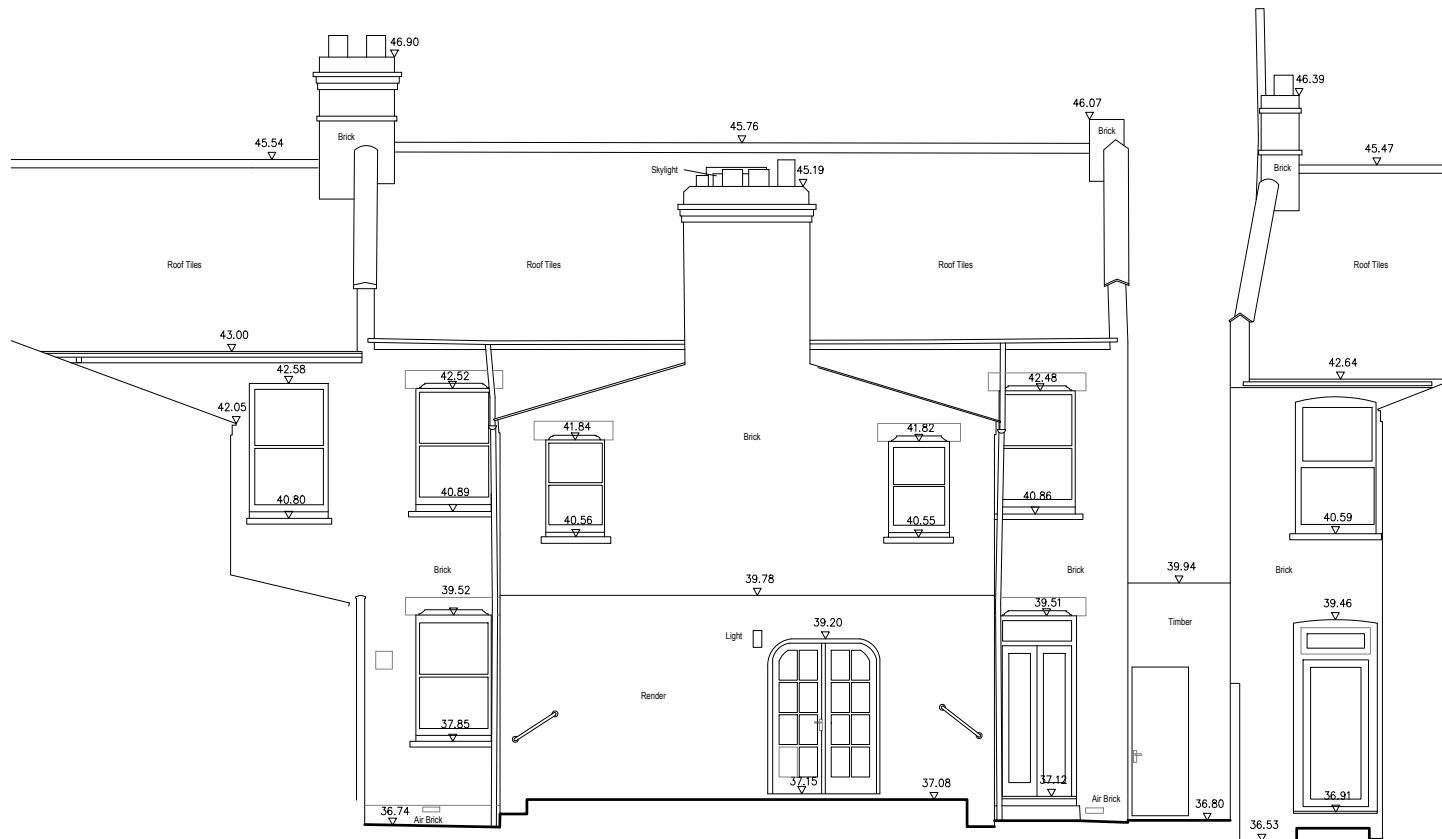

Rear elevation

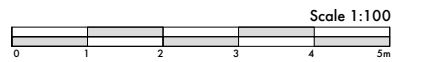

FOR PLANNING


Rev.	Date	Description

Project  
**25 Surrey Road**

Client  
**Walters Property Development LTD**

Drawing Title  
**Existing Elevations**

Scale **1:100 @A3** Date **Oct 23**

Drawn **SAB** CHKD

DWG No. **069\_100\_N\_61** Rev.

**LENDEL STEPHENS** architecture & interiors  
e: info@lendlstephens.com w: www.lendlstephens.com

Drawing to be read in association with all other relevant contract documents and risk assessments. Do not scale from this drawing. Use figured dimensions only. All dimensions to be checked and verified by contractor on site.

© Lendel Stephens Ltd.